




ELEVATION.

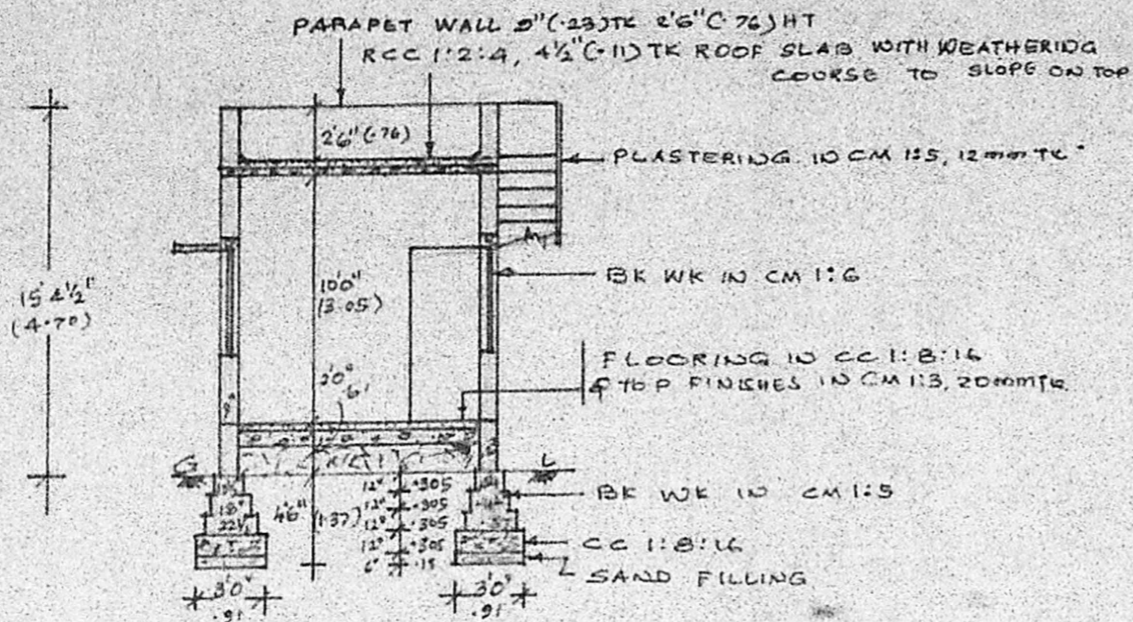

SECTION ON 'AB'

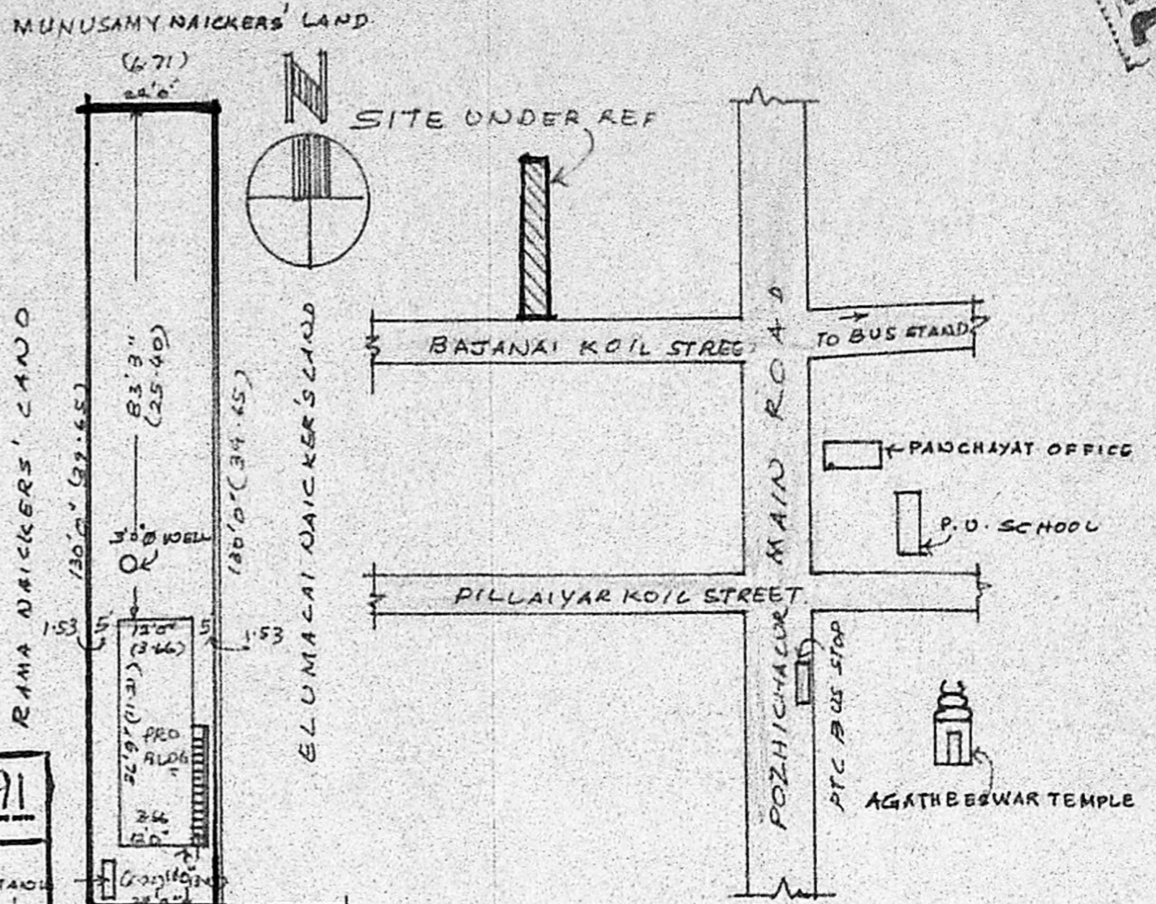

KEY PLAN. (NOT TO SCALE)

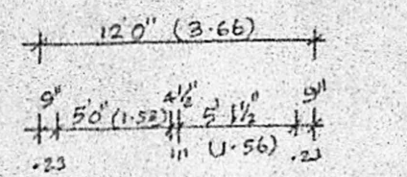

MMDA (A)/PP No. /
 C.No. A/4323/91
 Assi.
 Scrutiny
 PART I 1/3/91
 PART II
 A.P. D.P.

Planning Permit No. A/500/91
APPROVED
 SUBJECT TO THE CONDITIONS IN
 THIS OFFICE LETTER.
 No. A/4323/91 Date 6-5-91
 O/e S. Jayaram 6.5.91
 FOR MEMBER SECRETARY
 MADRAS METROPOLITAN
 DEVELOPMENT AUTHORITY
 MADRAS - 600 008

PLAN (SCALE 1:400)

- REFERENCE:
- D: DOOR 3'3" x 7'0" (1.00 x 2.14)
 - D1: DOOR 3'0" x 7'0" (.91 x 2.14)
 - D2: DOOR 2'6" x 6'5" (.76 x 1.98)
 - W: WINDOW 4'6" x 4'6" (1.37 x 1.37)
 - W1: WINDOW 3'0" x 4'6" (.91 x 1.37)
 - W2: WINDOW 3'0" x 2'6" (.91 x 1.76)
 - V: VENTILATOR 2'6" x 1'6" (.76 x .46)


- NOTE
- PROPOSALS
 - ROAD
 - BOUNDARY

PLOT AREA : 2860 SQ.FT (265.70M²)
 PLINTH AREA: 441 " (40.97M²)


PLAN SHOWING THE PROPOSED CONSTRUCTION
 OF A RESIDENTIAL BUILDING AT
 S. NO 212/2 G1 OF POZHICHALUR
 VILLAGE, SAIDAPET TALUK,
 ST THOMAS MOUNT PANCHAYAT UNION,
 CHENGAI-ANNA DT.
 SCALE : 1:100 (1" = 8'0")

L.T.I OF TMT
 NEELAVATHYAMMAL
 OWNER


T. S. Balasundaram
 T. S. BALASUNDARAM, L.C.E.,
 (Rtd) Assistant Executive Engineer M.C.,
 Class-1. License No. 450
 CORPORATION OF MADRAS,
 100, ELLAIAMMAN COLONY,
 VELLALA TEYNAMPET,
 MADRAS - 600 086.
 LICENSED SURVEYOR.

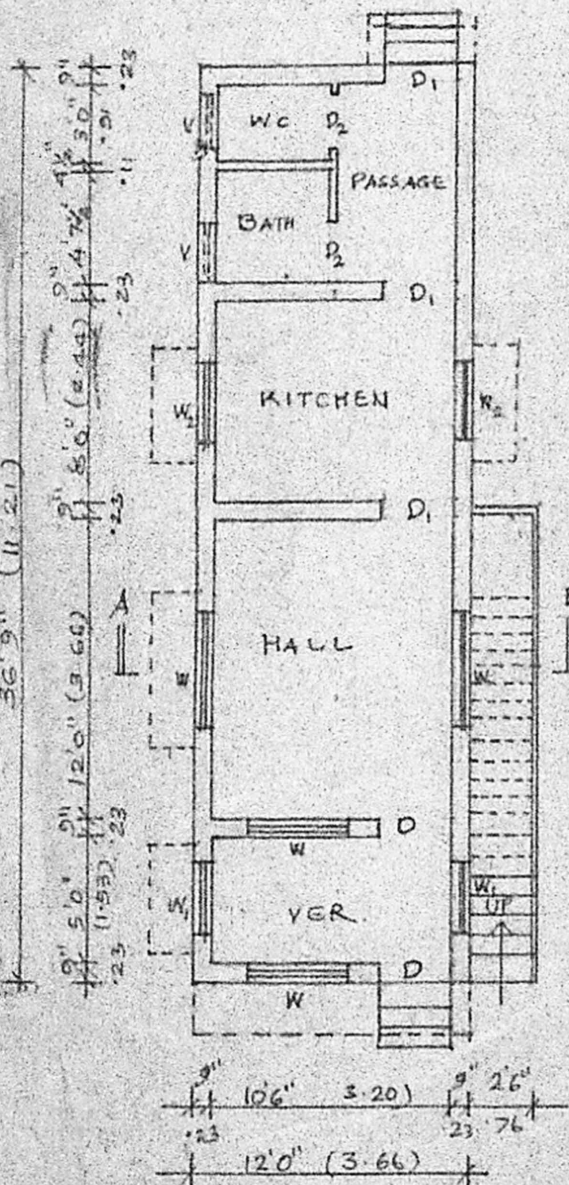


PLAN.

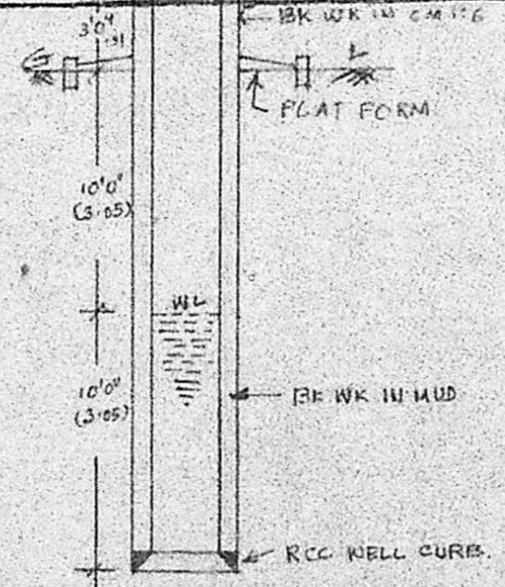

SECTION OF WELL.

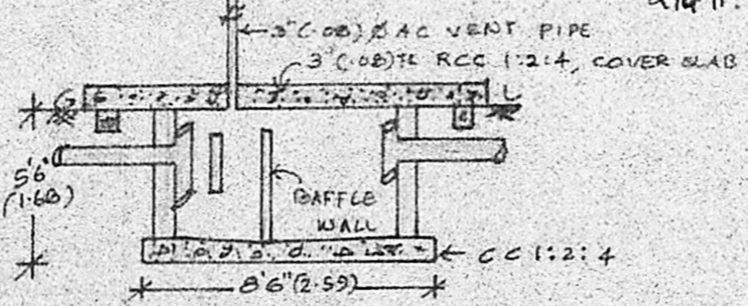

LONGITUDINAL SECTION OF SEPTIC TANK.

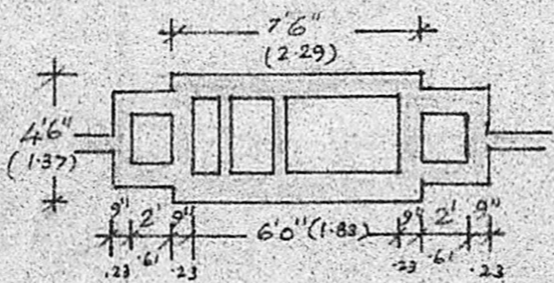

PLAN OF SEPTIC TANK.
 SCALE 1:300.