

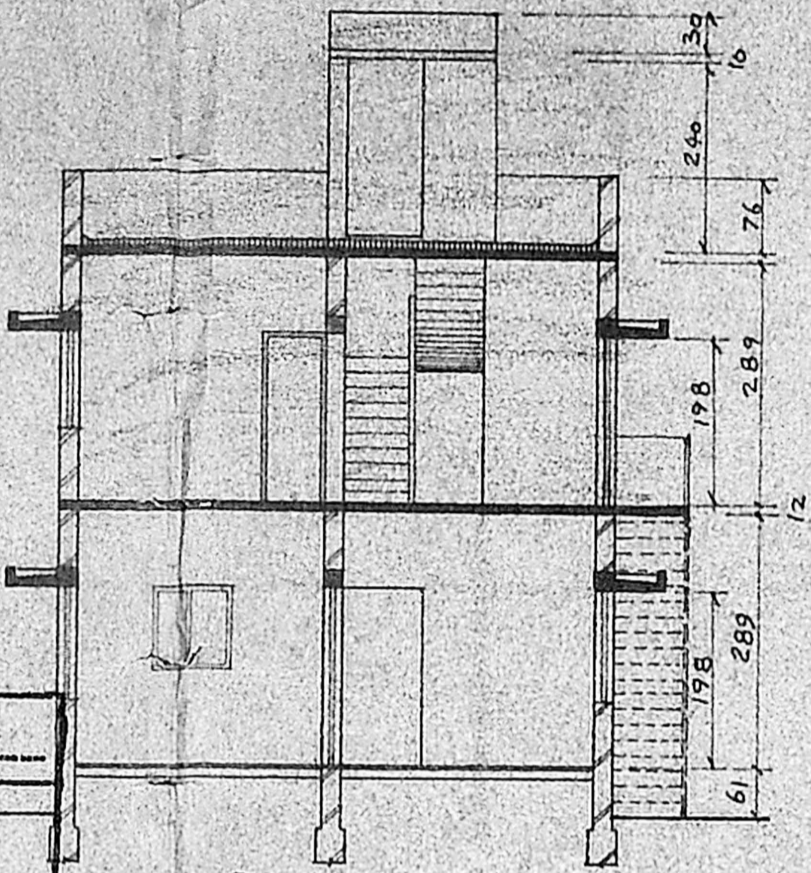
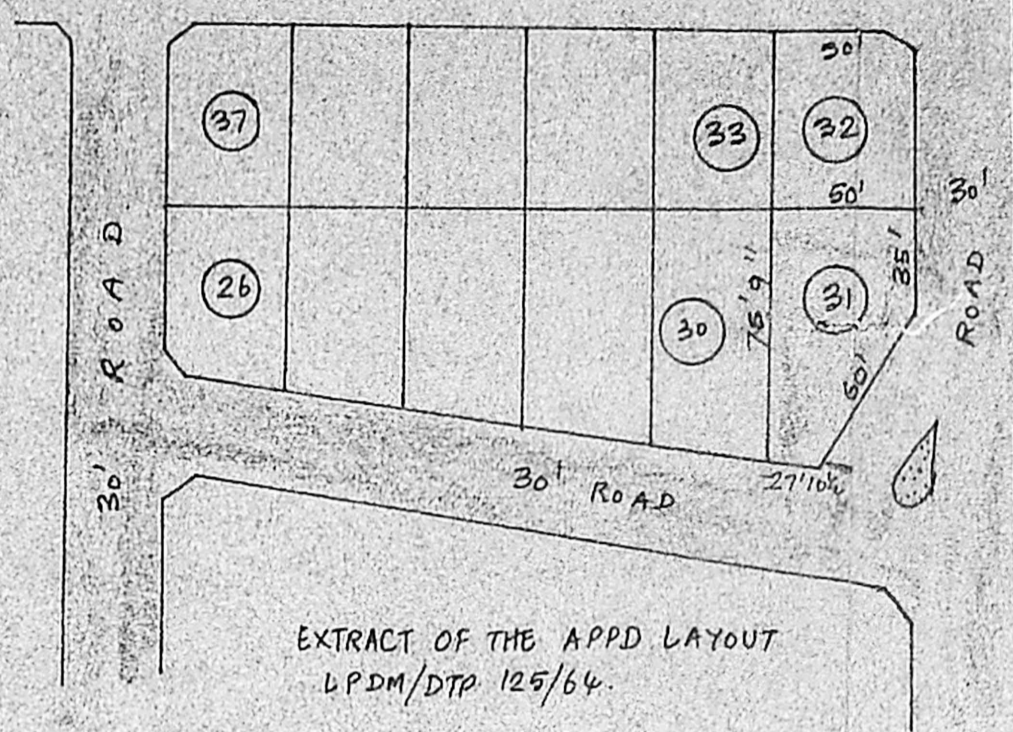


FRONT ELEVATION

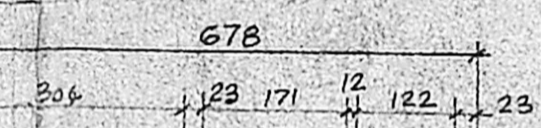


SECTION 1-1

Planning Permit No. A/50/92
APPROVED
 SUBJECT TO THE CONDITIONS IN THIS OFFICE LETTER.
 No. A/5975/91 Date 22-1-92
 o/e *Semara*
 FOR MEMBER SECRETARY
 MADRAS METROPOLITAN
 DEVELOPMENT AUTHORITY
 MADRAS 600 008

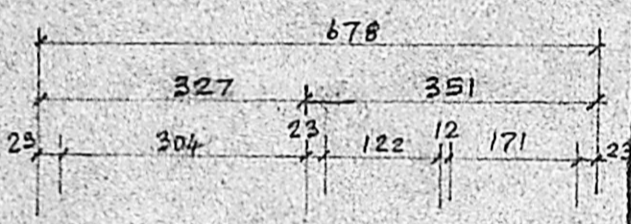


EXTRACT OF THE APPD LAYOUT
 LPDM/DTP 125/64.
LOCATION PLAN
 (NOT TO SCALE)

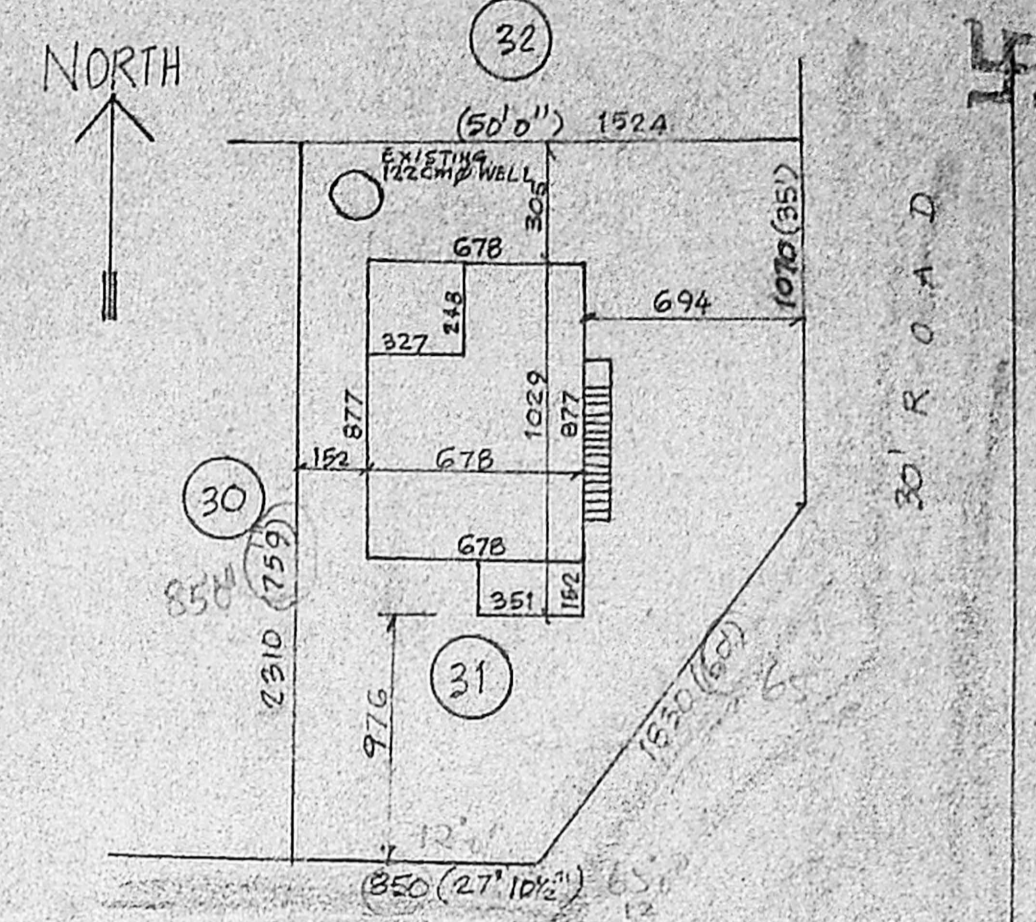


MMDA (A/PP NO. /
 C.N. A/5975/91
 AREA
 Survey
 PART I
 PART II
SITE PLAN
 1" = 20'
 A.P.
 AREAS
 D.P.


50' x 35' = 309.98
 50' x 27' 10 1/2" = 1369.98
 PLOT AREA = 310.26 M² (3338 SFT)
 EXISTING GROUND FLOOR = 51.58 M² (555 SFT)
 PROPOSED GROUND FLOOR = 13.44 M² (144 SFT)
 PROPOSED FIRST FLOOR = 59.46 M² (640 SFT)

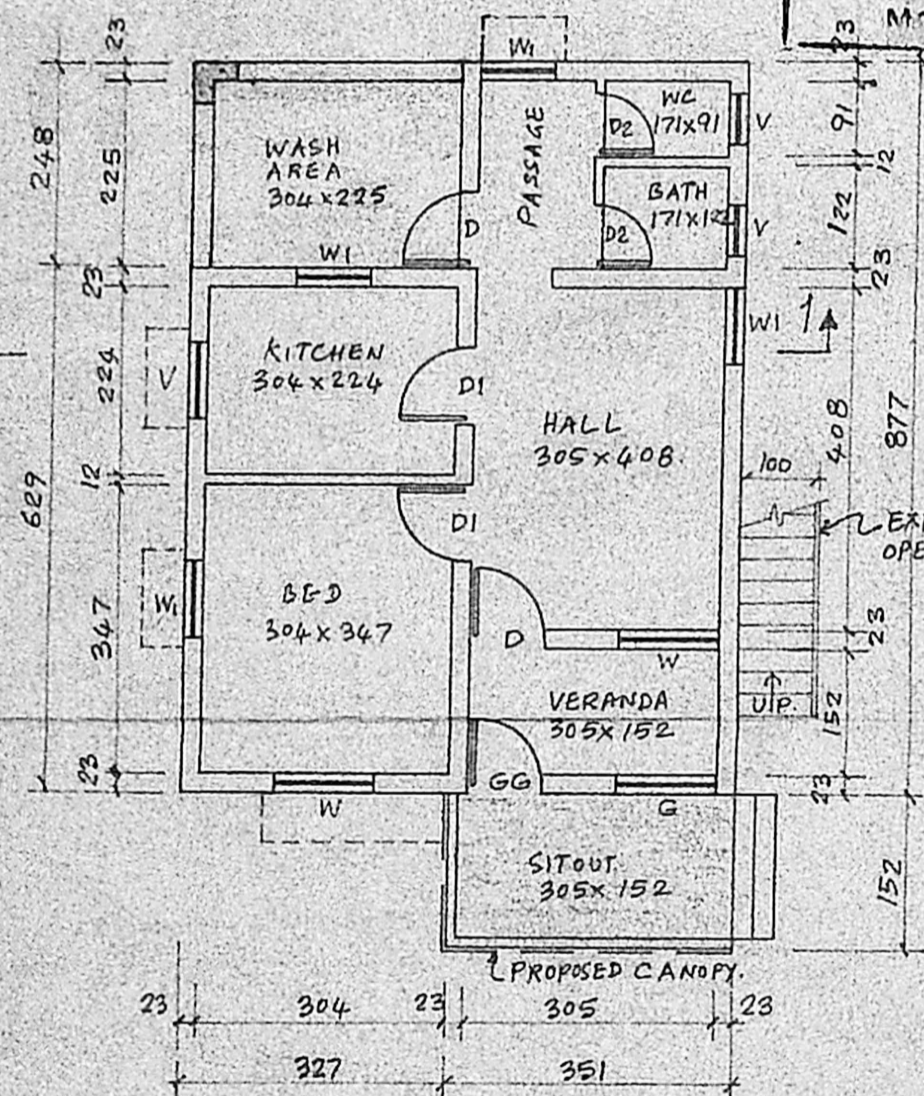


GROUND FLOOR PLAN

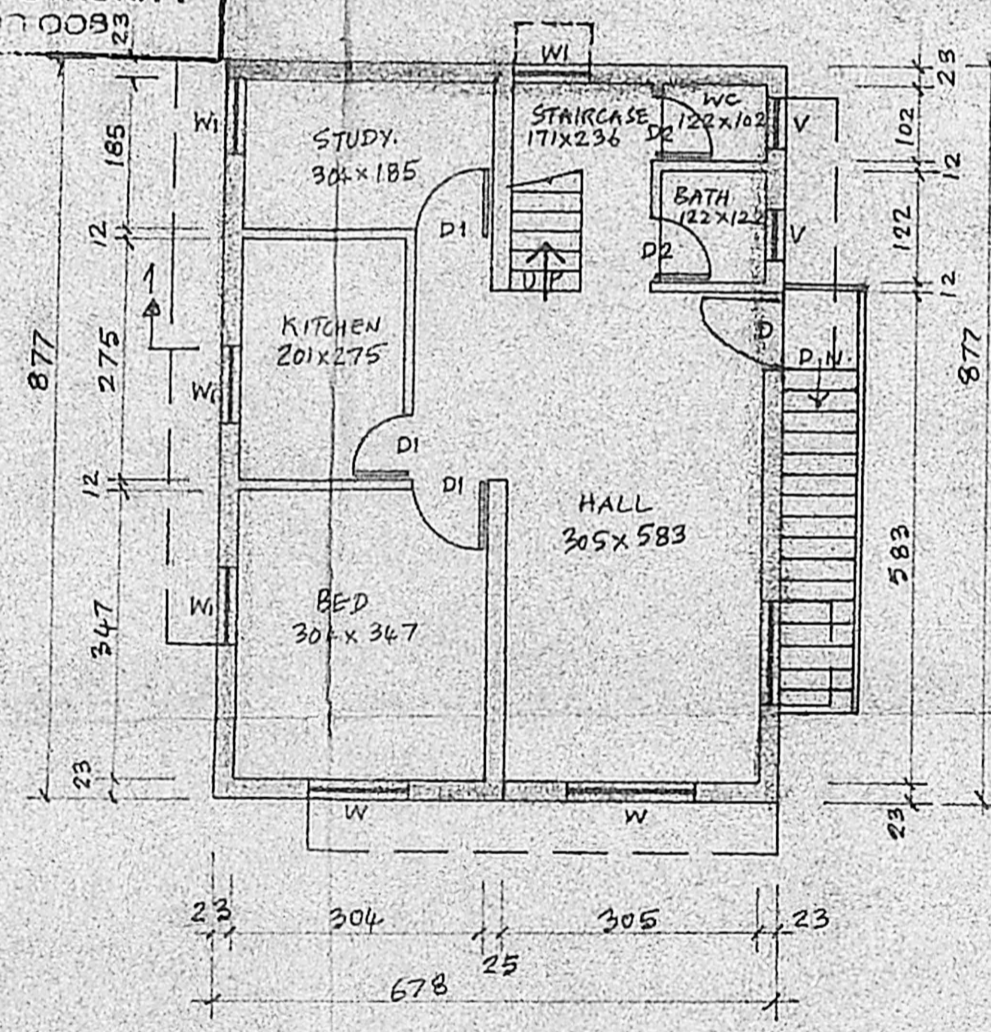


FIRST FLOOR PLAN

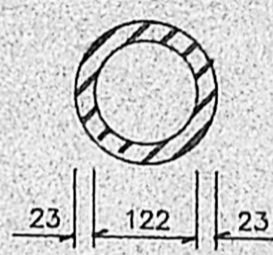

PLAN

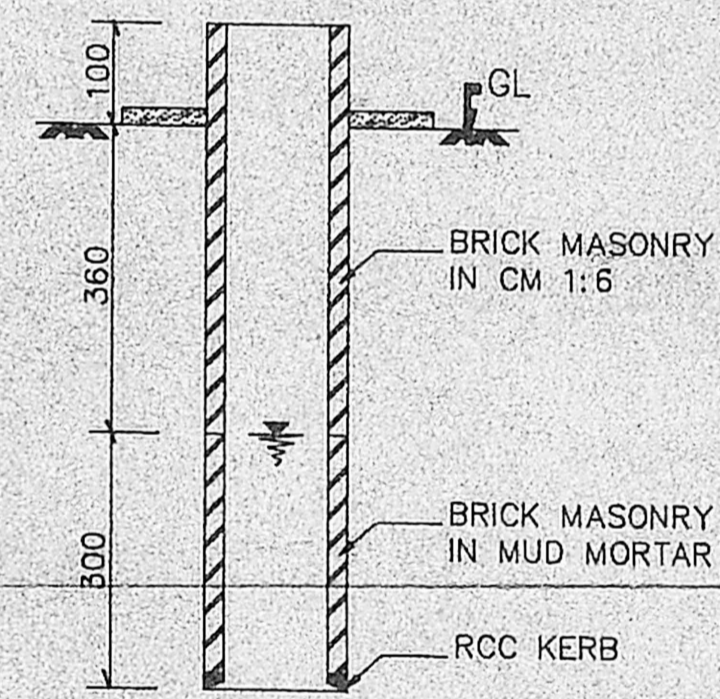

SECTION
 WELL DETAILS

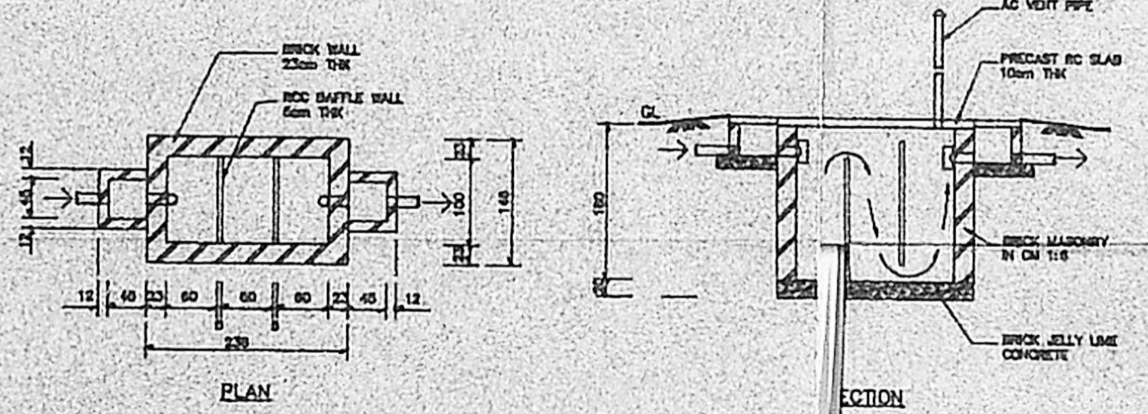

SEPTIC TANK DETAILS

BRIEF SPECIFICATION
 • FOUNDATION IS OF PCC 1:4:8 OVER SAND BED.
 • FOUNDATION MASONRY IS OF RR MASONRY IN CM 1:6.
 • SUPERSTRUCTURE IS OF BRICK MASONRY IN CM 1:6.
 • ROOF IS OF RCC 1:2:4 SLAB.
 • WEATHERING COURSE IS OF ONE LAYER OF COUNTRY TILES OVER BRICK JELLY LIME CONCRETE.

DOOR & WINDOWS
 D ... 100x198 ... DOOR
 D₁ ... 91x198 ... do
 D₂ ... 75x198 ... do
 W ... 122x137 ... WINDOW
 W₁ ... 90x137 ... do
 V ... 90x60 ... VENTILATOR
 GG ... 106x213 ... GRILL GATE
 G ... 122x152 ... GRILL

OWNER'S SIGNATURE
A. Hari Haran
A. Hari Haran
 LICENSED SURVEYOR
 LANDUR & TAMBARAM MUNICIPALITY,
 Office No. 7, New Colony Main Road,
 ADAMBAKKAM, MADRAS-600 088.
 (Opp. Adambakkam Police Station)
 PROPOSED ADDITION TO EXISTING
 RESIDENCE AT PLOT NO. 31,
 SURVEY NO. 72/1 TO 8, JEEVAN NAGAR,
 ADAMBAKKAM VILLAGE,
 LANDUR MUNICIPALITY.
 PREVIOUS PLANNING PERMISSION PP NO. A/16/84,
 DATED 22-6-84
 BA NO. 551/83 BL NO. 296/84 DATED 6-7-84.

SCALE 1:100