

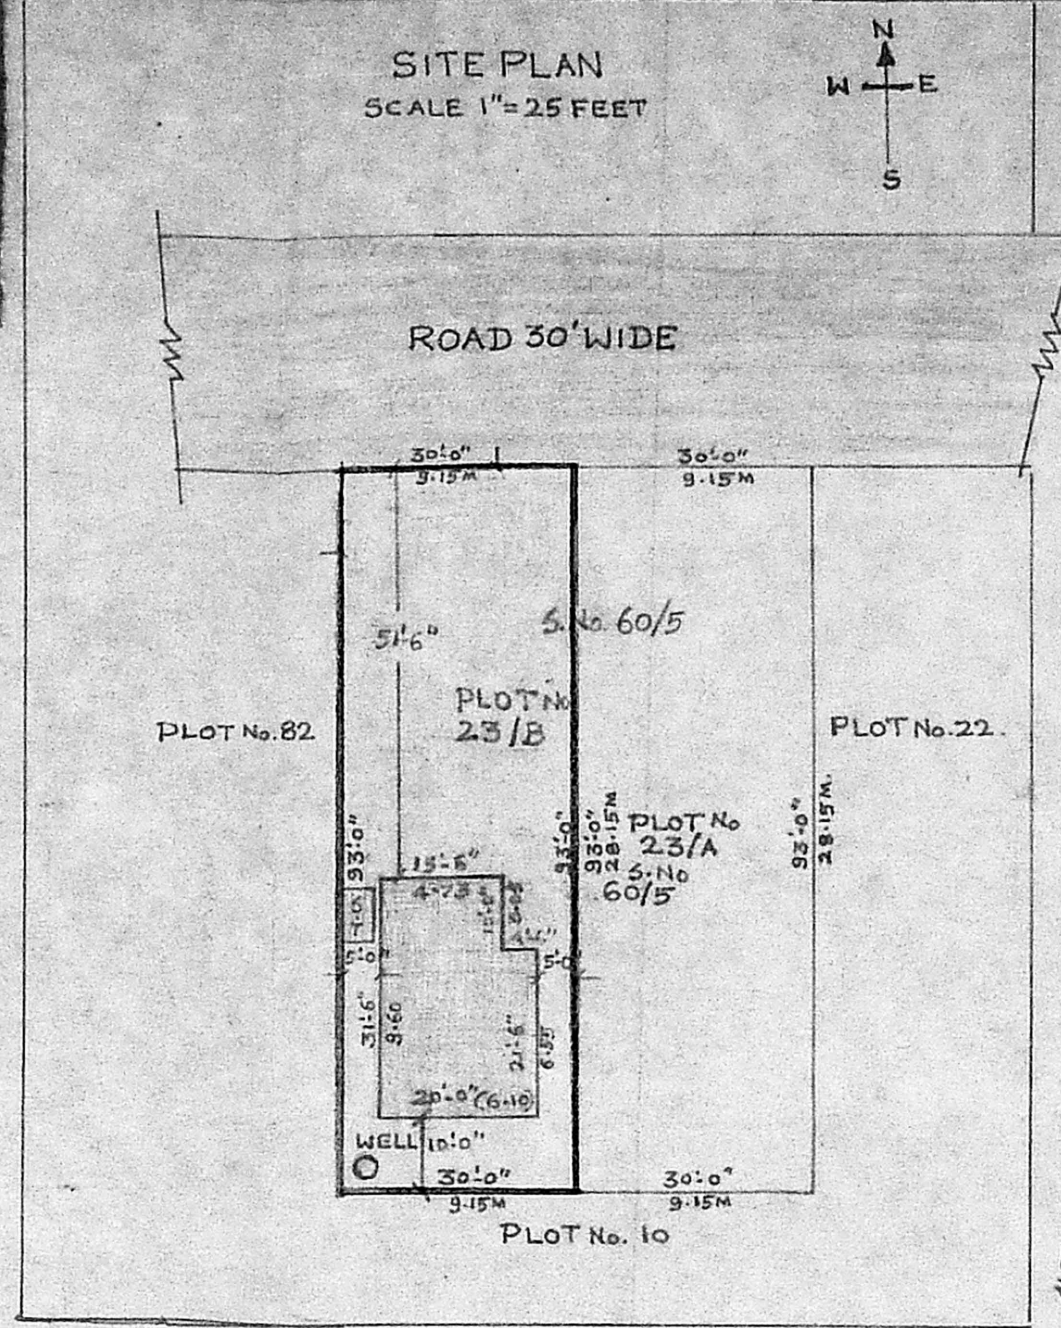
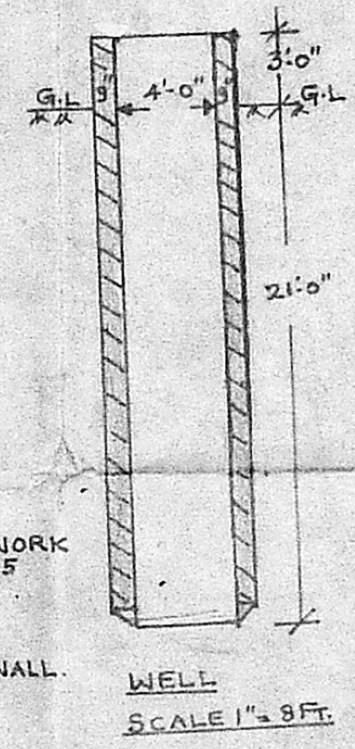
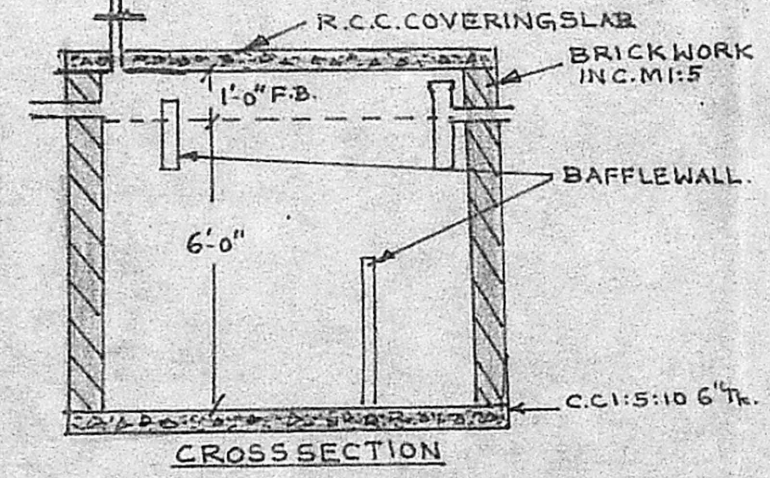
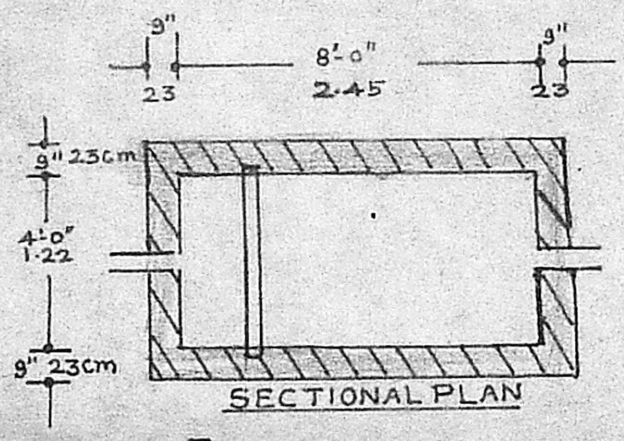
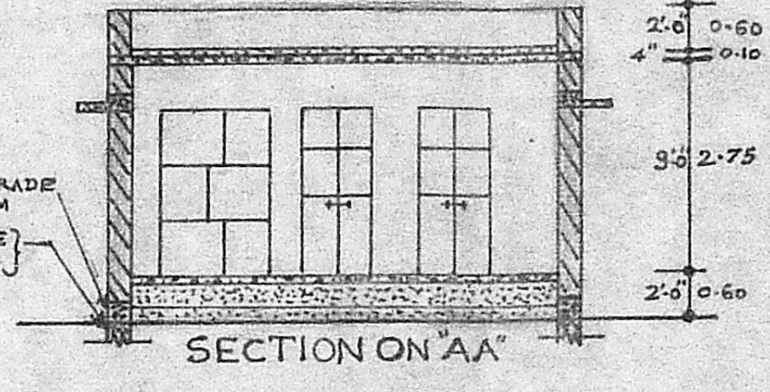


PLAN FOR THE CONSTRUCTION OF A RESIDENCE IN PLOT No. 23/B (S.No. 60/5) OF CENTRAL LAND MORTGAGE BANK COLONY IN RAMALINGANAGAR EXTENSION OF PUZHUTHIVAKKAM VILLAGE, SAIDAPET TALUK, CHENGAI ANNA DT. SCALE: 1/100 NAT

Planning Permit No. A/601/92
APPROVED
 SUBJECT TO THE CONDITIONS IN THIS O.P.C.S. LETTER.
 No. A1/6383/91 D.D. - 6-92
 FOR MEMBER SECRETARY
 MADRAS METROPOLITAN
 DEVELOPMENT AUTHORITY
 MADRAS 600 008.

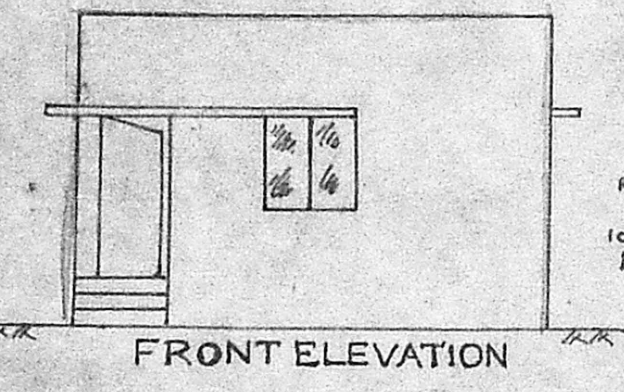

PLAN SHOWING THE LAYOUT OF HOUSESITES OF CENTRAL LAND MORTGAGE BANK COLONY IN S.No. 58, 59, 60 OF PUZHUTHIVAKKAM VILLAGE, SAIDAPET TALUK, CHENGAI ANNA DISTRICT, APPROVED IN L.P.D.M/D.D.T.P.No. 312/73. [RAMALINGA-NAGAR EXTN. OF PUZHUTHIVAKKAM.] NOT TO SCALE.


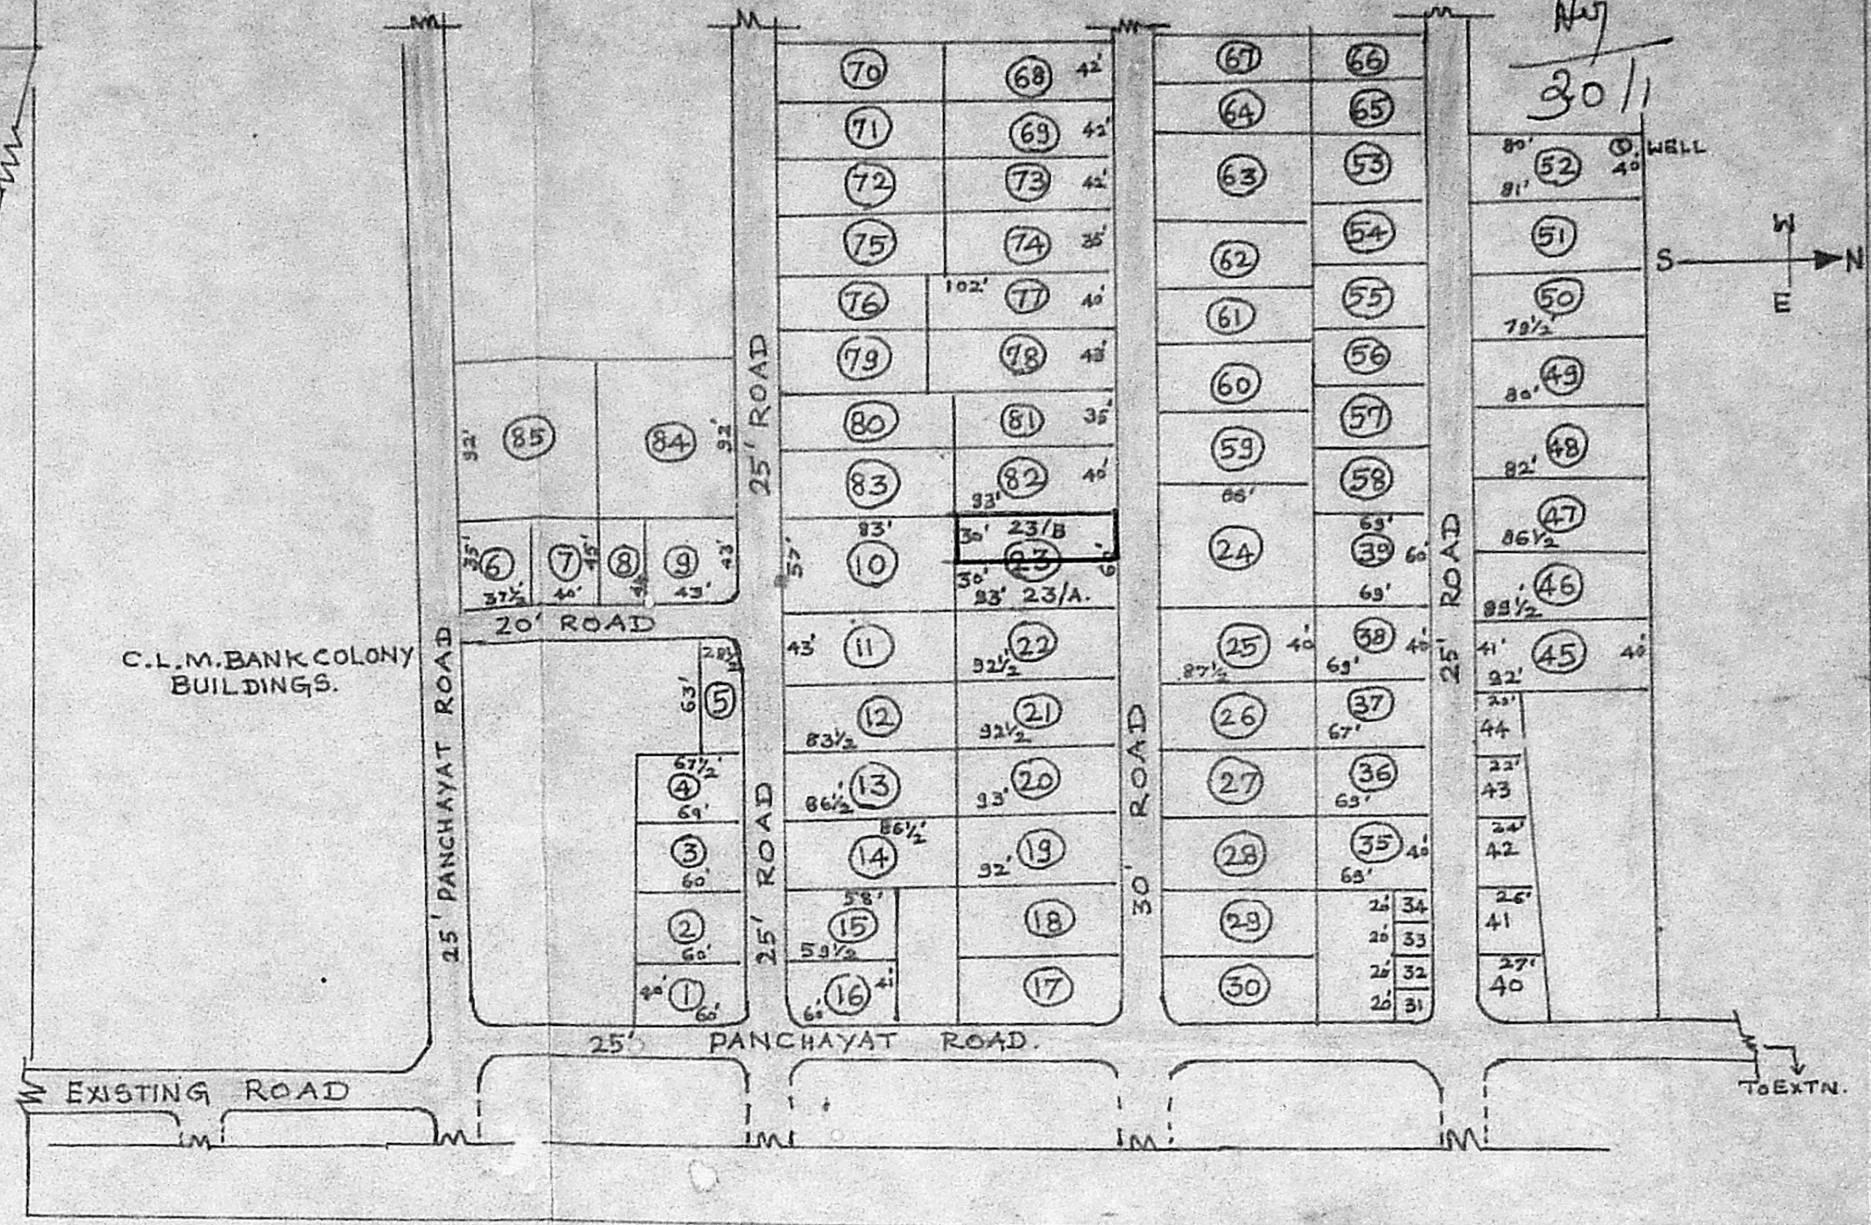


- SPECIFICATIONS**
- FOUNDATION WITH 10" Ø LOAD BEARING PILES 10' 0" DEEP WITH R.C.C. & R.C.C. GRADE BEAM OVER THE PILES.
 - BASEMENT AND SUPERSTRUCTURE WITH BRICK WORK INC. M:1:5 USING STOCK BRICKS.
 - ROOF SLAB WITH R.C.C. 1:2:4.
 - SUNSHADE, LINTELS, BEAMS, ETC. WITH R.C.C. 1:2:4.
 - ALL DOORS AND WINDOWS WITH COUNTRY WOOD.
 - FLOORING WITH C.C. 1:5:10 10cm THICK.
 - FLOOR FINISH WITH GREY MOSAIC.
 - WEATHERING COURSE WITH FLAT TILES OVER BRICK JELLY LIME CONCRETE 3" (8cm) THICK.
 - PLASTERING WITH C.M. 1:5, 12mm THICK.

- DETAILS OF JOINERY**
- D: COUNTRY WOOD DOOR OF SIZE 90 x 210cm.
 - D₁: COUNTRY WOOD DOOR OF SIZE 75 x 210cm.
 - W: C. WOOD GLAZED WINDOW 120 x 120 "
 - V: C. WOOD GLAZED VENTILATOR 60 x 45 "
 - C.B. CUPBOARD.

- AREA STATEMENT**
- PLOT AREA : 2790 Sq. Ft. 259.30 Sq. m.
 - PLINTH AREA : 585 " 54.37 "
 - VACANT AREA : 2205 " 204.93 "

- COLOUR CODE**
- PROPOSED CONSTRUCTION: [Color swatch]
 - ROADS: [Color swatch]
 - BOUNDARY: [Color swatch]

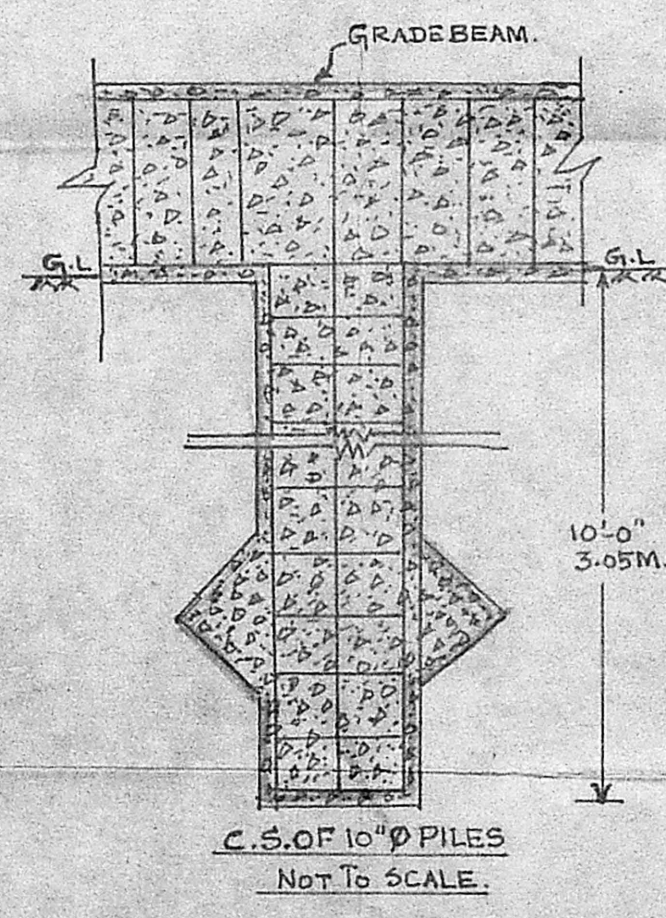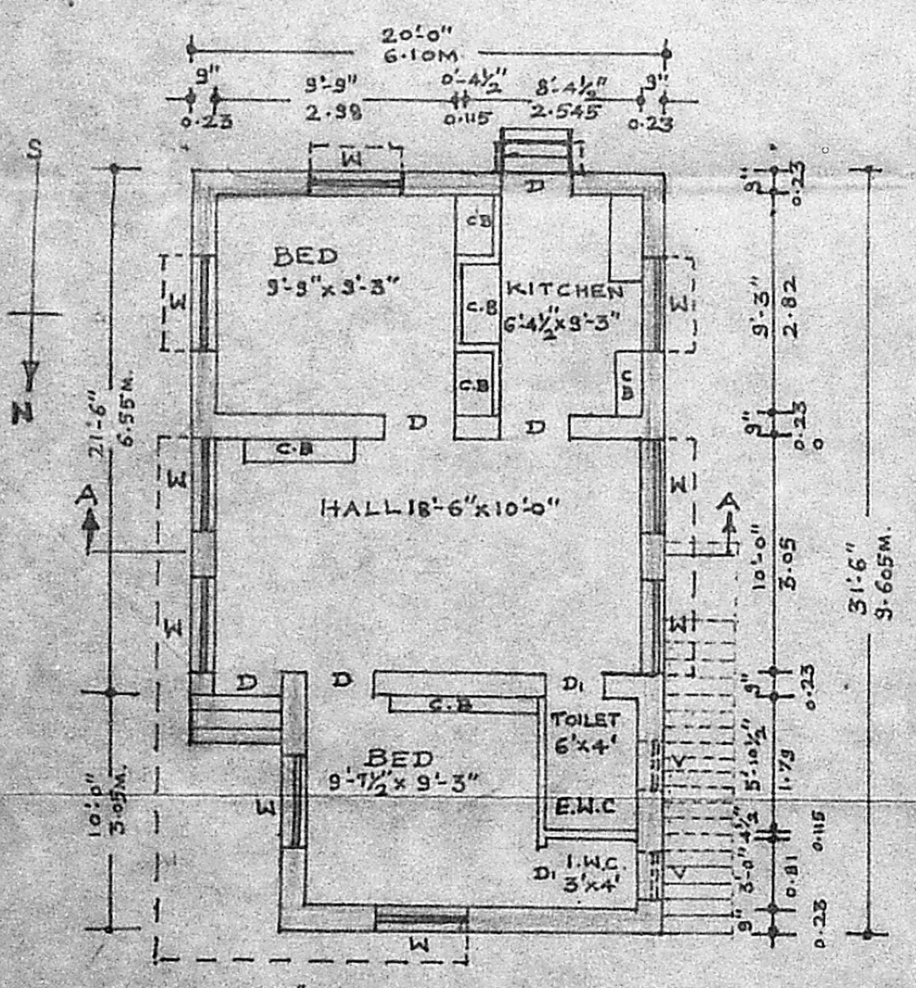

DETAILS OF WELL AND SEPTIC TANK.

P. Meikandan
 LICENSED SURVEYOR
T. P. MEIKANDAN, D.C.E.
 Licensed Surveyor No. 140, Cl - II,
 CORPORATION OF MADRAS,
 ALANDUR MUNICIPALITY,
 No. 3, Medavakkam Main Road,
 MADIPAKKAM, MADRAS-600 091

Meas
 OWNER.

PLAN SCALE 1/100 NAT.