

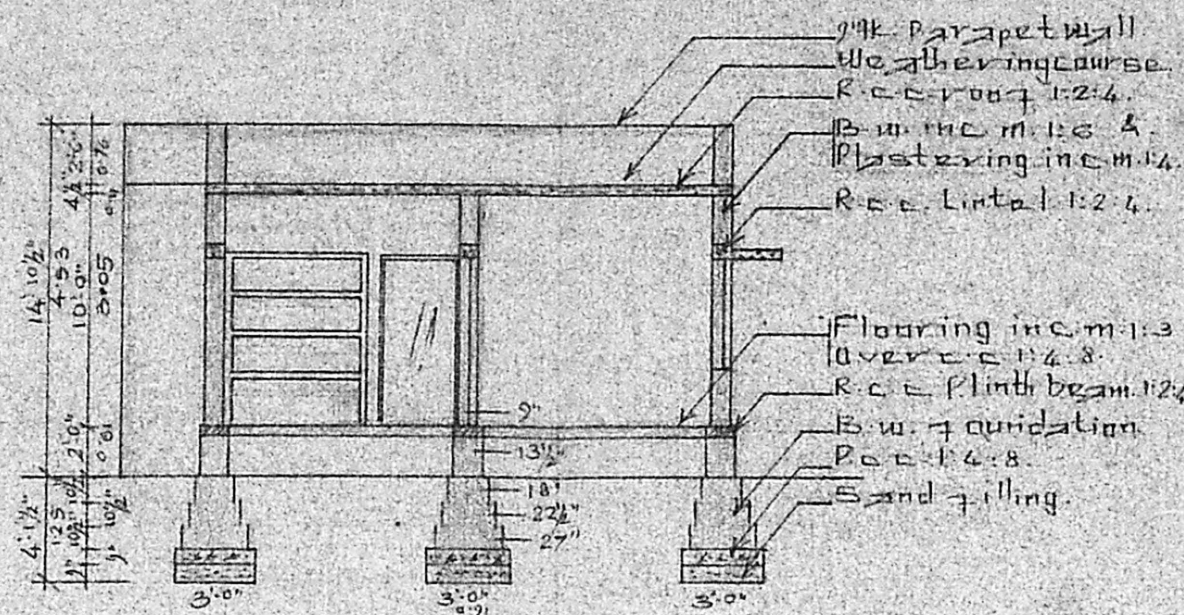



Elevation

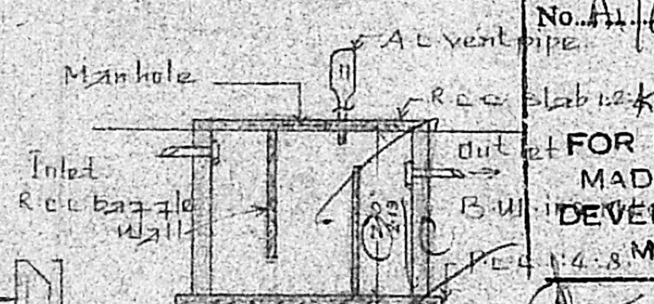


Section A.A.

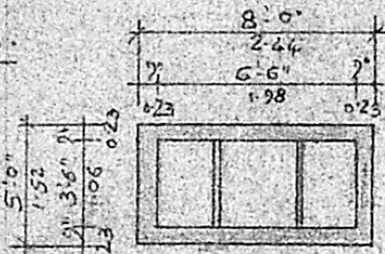

Detail of Septic tank

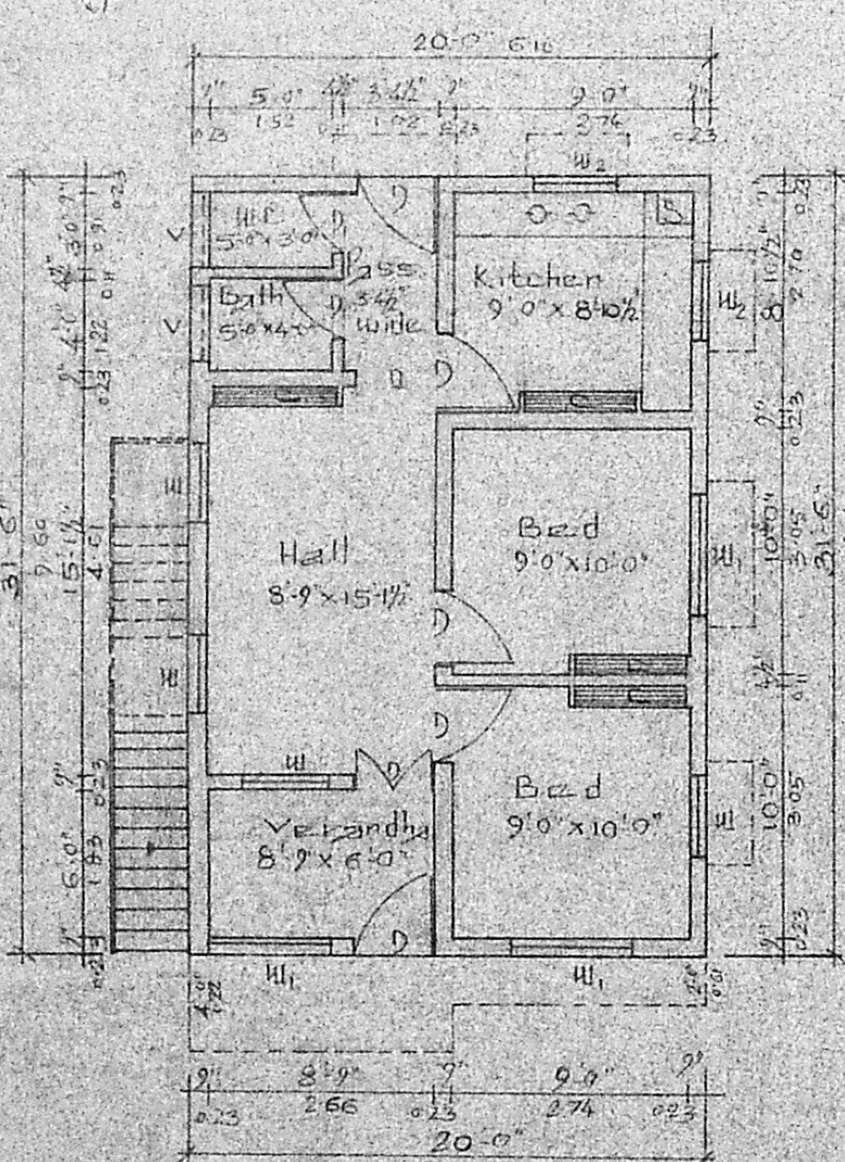

Ground Floor Plan

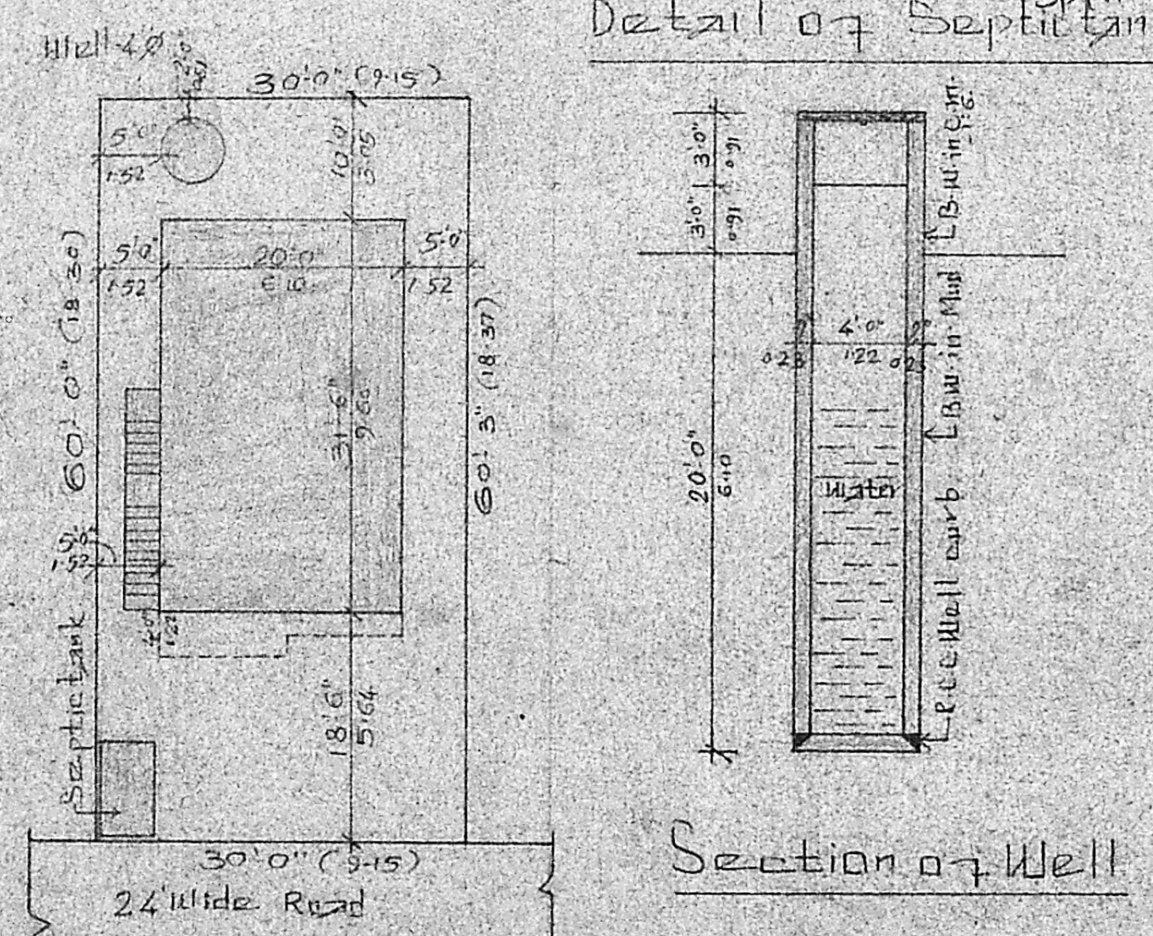

Site Plan (scale 1:150')


Section of Well

Planning Permit No. A/528/91
APPROVED
 SUBJECT TO THE CONDITIONS IN THIS ORDER.
 No. A/6955/91 Date 5.9.91
 FOR MEMBER SECRETARY
 MADRAS METROPOLITAN
 DEVELOPMENT AUTHORITY
 MADRAS - 600 008.

Joineries:	Extent	in Sq.ft	Sq.m	Reference
D. Door - 3'3" x 6'6"	Site area	1803.00	167.56	Proposed Road Site
D. Open - 3'3" x 6'6"	0 floor Plinth area	630.00	58.55	
W. Window - 3'0" x 4'0"	Staircase Details:			F.S.I. - 0.35 Coverage - 35%
W. - 4'6" x 4'0"	width	0.91m		
W. - 3'0" x 3'0"	Tread	0.10"		
V. Ventilator 3'0" x 2'0"	Raise	0.7"		

Proposed construction of Residence house at Plot No. 77, Ganesh Nagar, in S No. 14/2, of Madipakkam-Madura Puzhuthivakkam village, Ulagaram-Puzhuthivakkam Town Panchayat limit, Saidapet Taluk, Chingleput District. scale 1:80

Sig. of Owner (R. K. N. J. THAPPA) Engineer
 S. KRISHNAN
 Licensed Surveyor & Engineering Consultant
 Reg. No. D-Dis. 13/3/87 F-1
 ALANDUR MUNICIPALITY,
 No. 12, Narmada Nagar, Madipakkam,
 MADRAS-600 091.

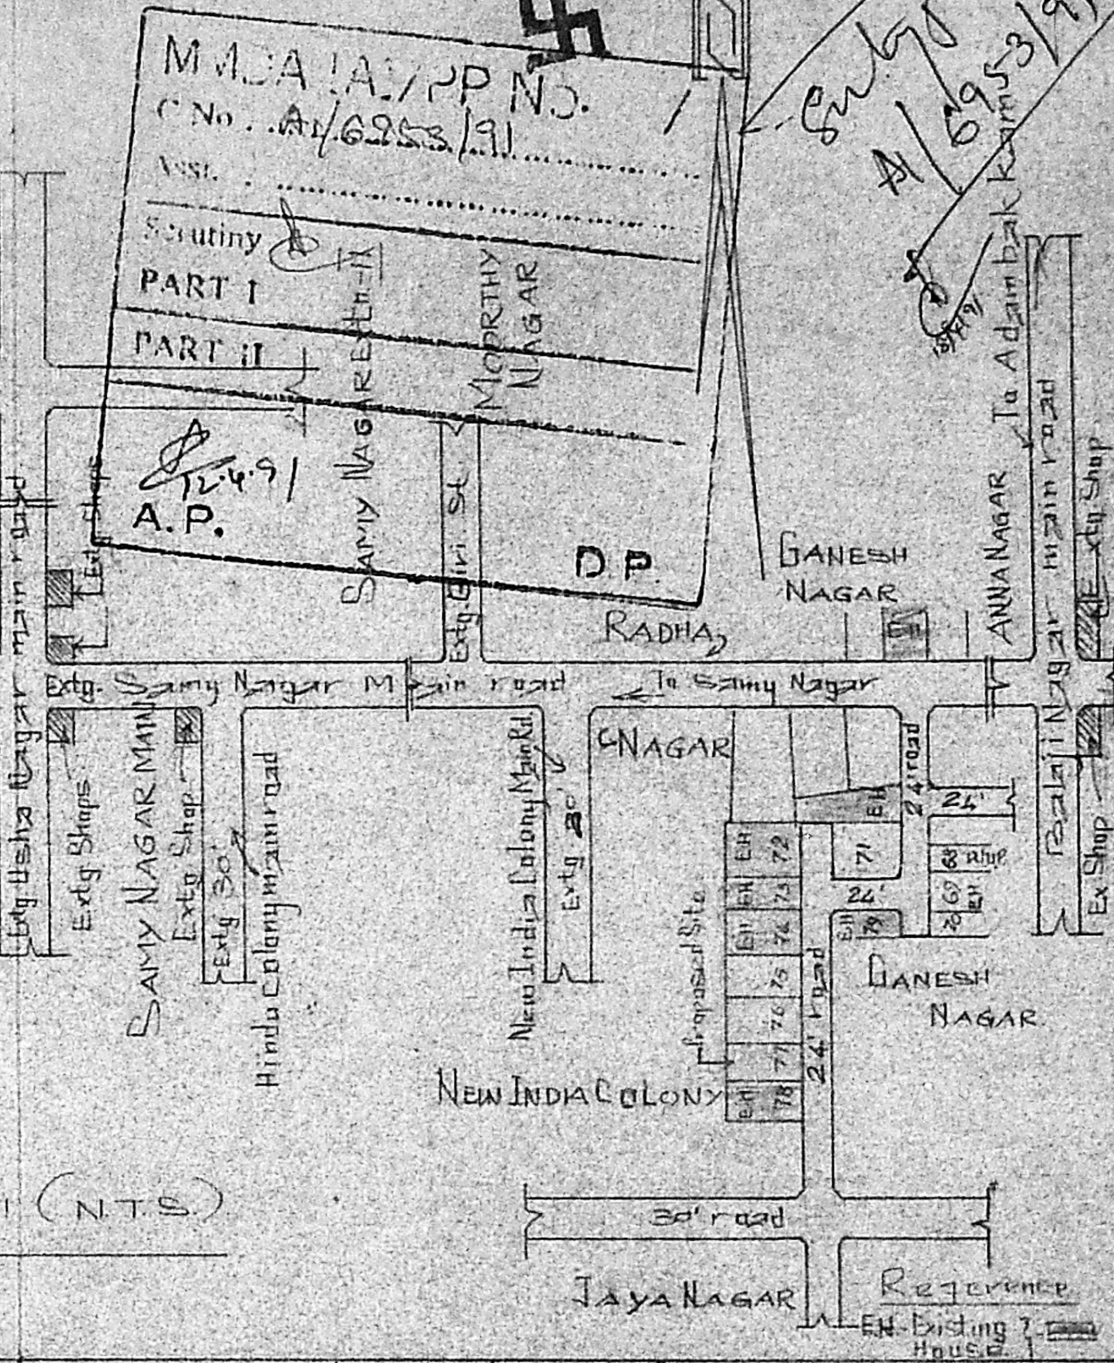

Sub No. A/6955/91