



FRONT ELEVATION

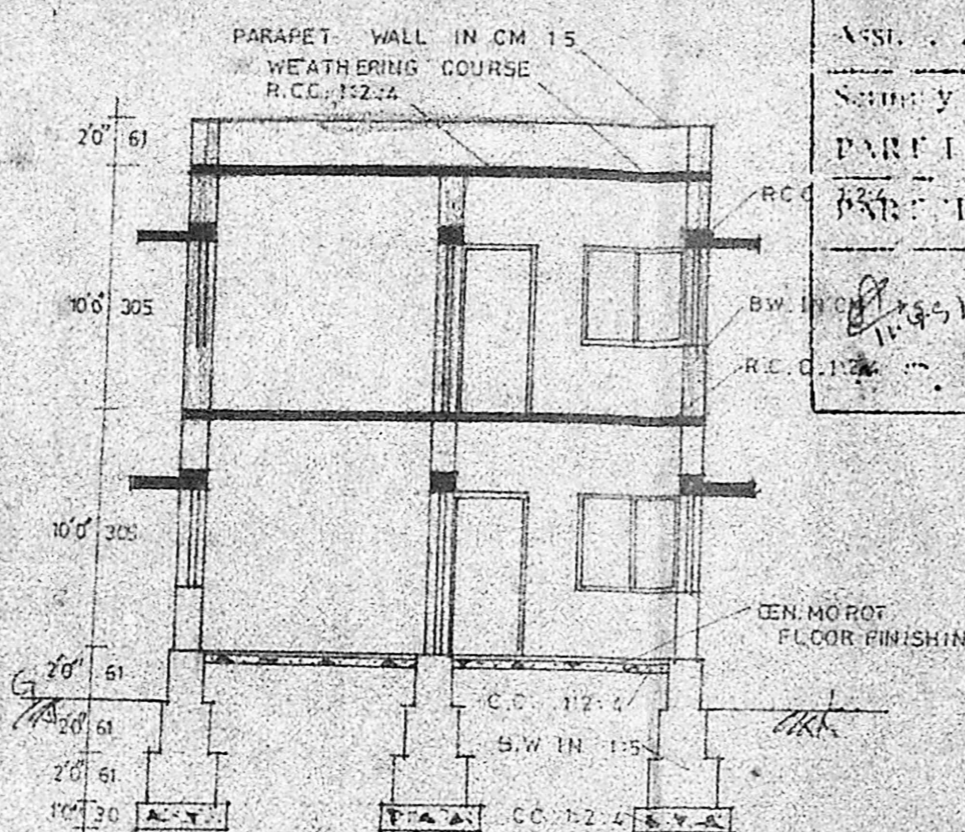

C SECTION ON 'ABCD'

MMDA (A)/PP No. 7
 C No. A/7114/91
 Sundry
 PART I
 3-5-91


STAIR CASE DETAILS
 WIDTH = 3'0"
 RISE = 0'7"
 TREAD = 0'9"

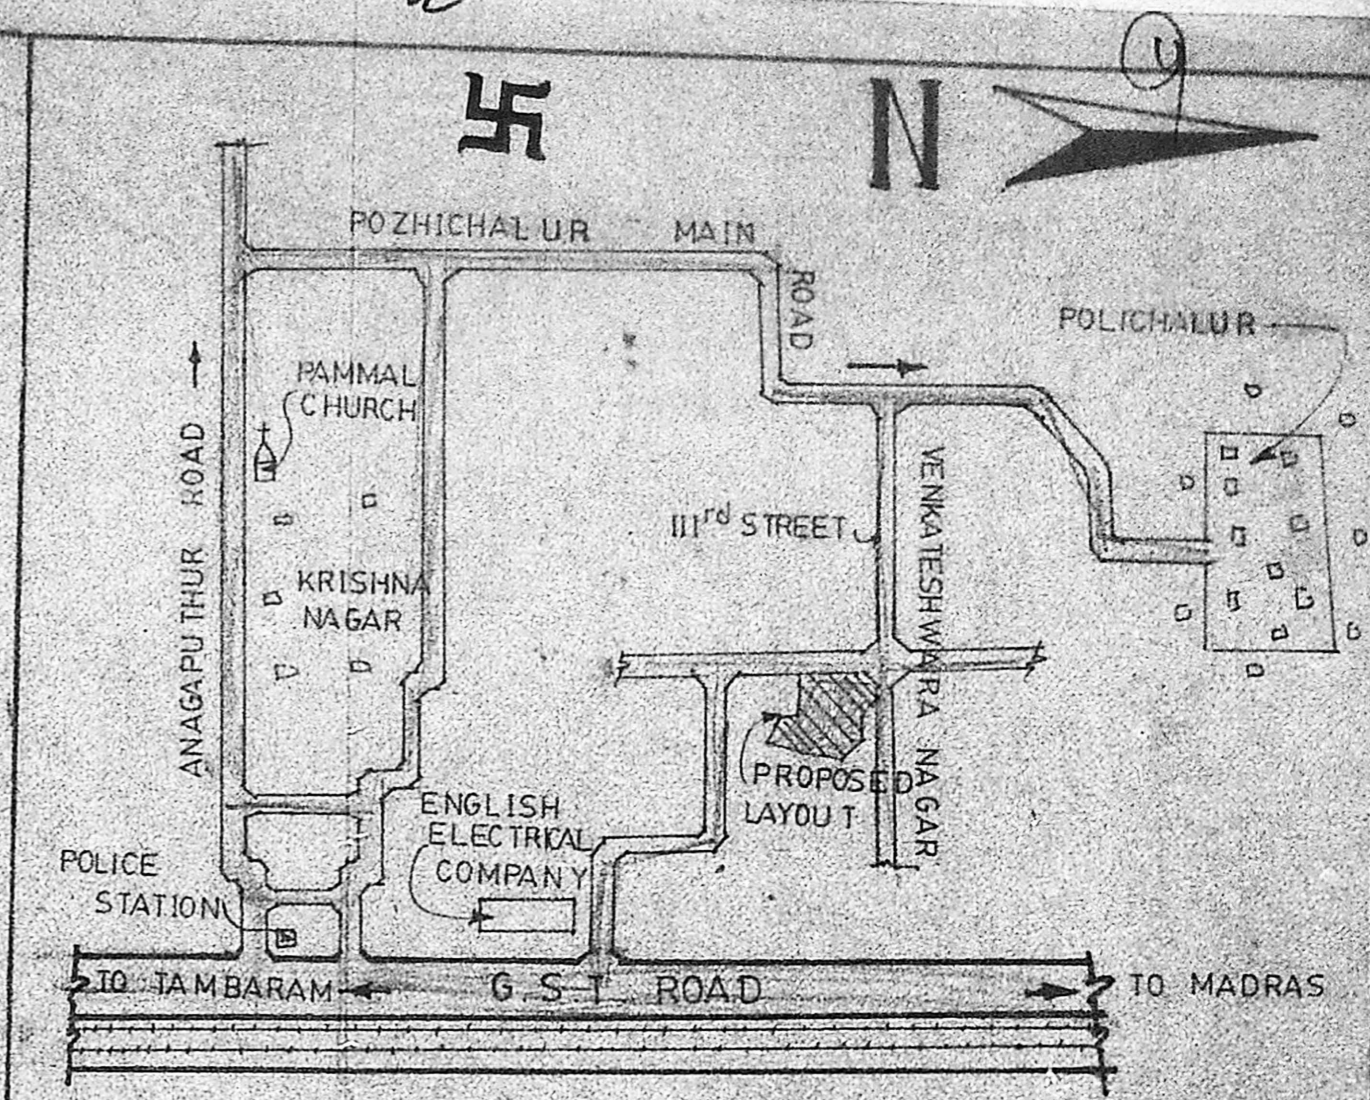


KEY PLAN

(NOT TO SCALE)


Planning Permit No. A/524/91
APPROVED
 SUBJECT TO THE CONDITIONS IN THIS OFFICE LETTER.
 No. A/7114/91 Date 3-5-91
 O/e S. Jayaram
 FOR MEMBER SECRETARY
 MADRAS METROPOLITAN
 DEVELOPMENT AUTHORITY
 MADRAS - 600 008

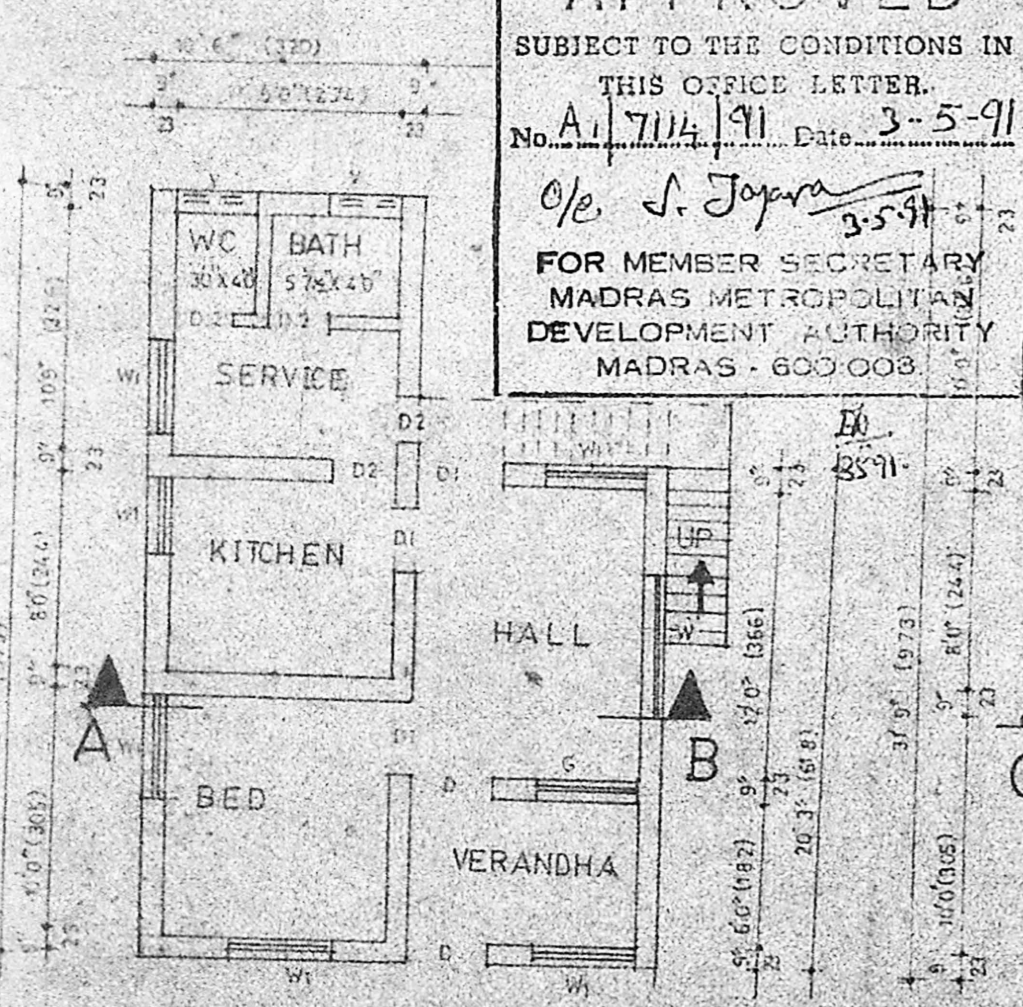

EXG. GROUND FLOOR PLAN

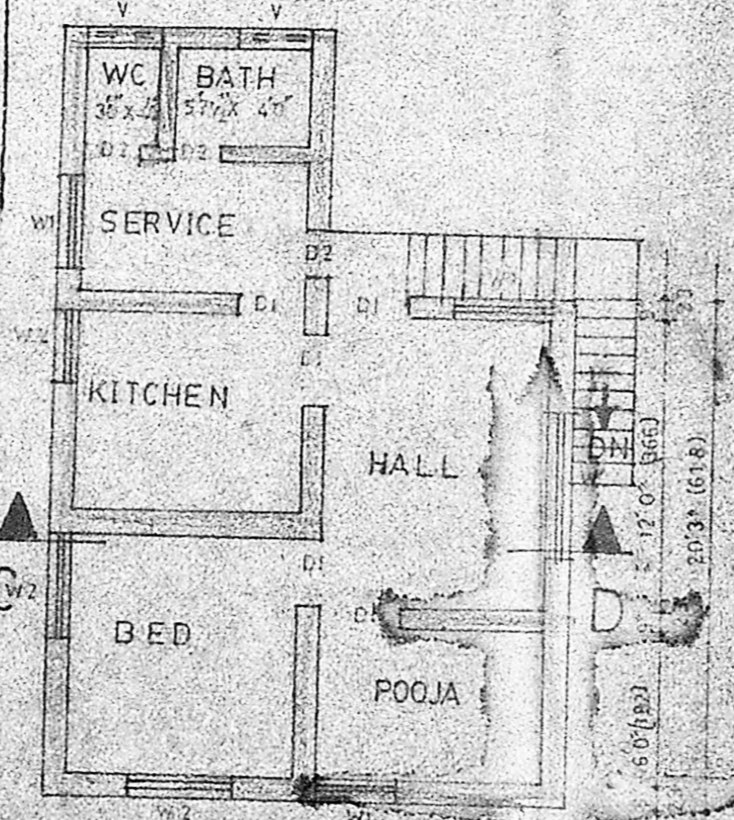

PRO. FIRST FLOOR PLAN

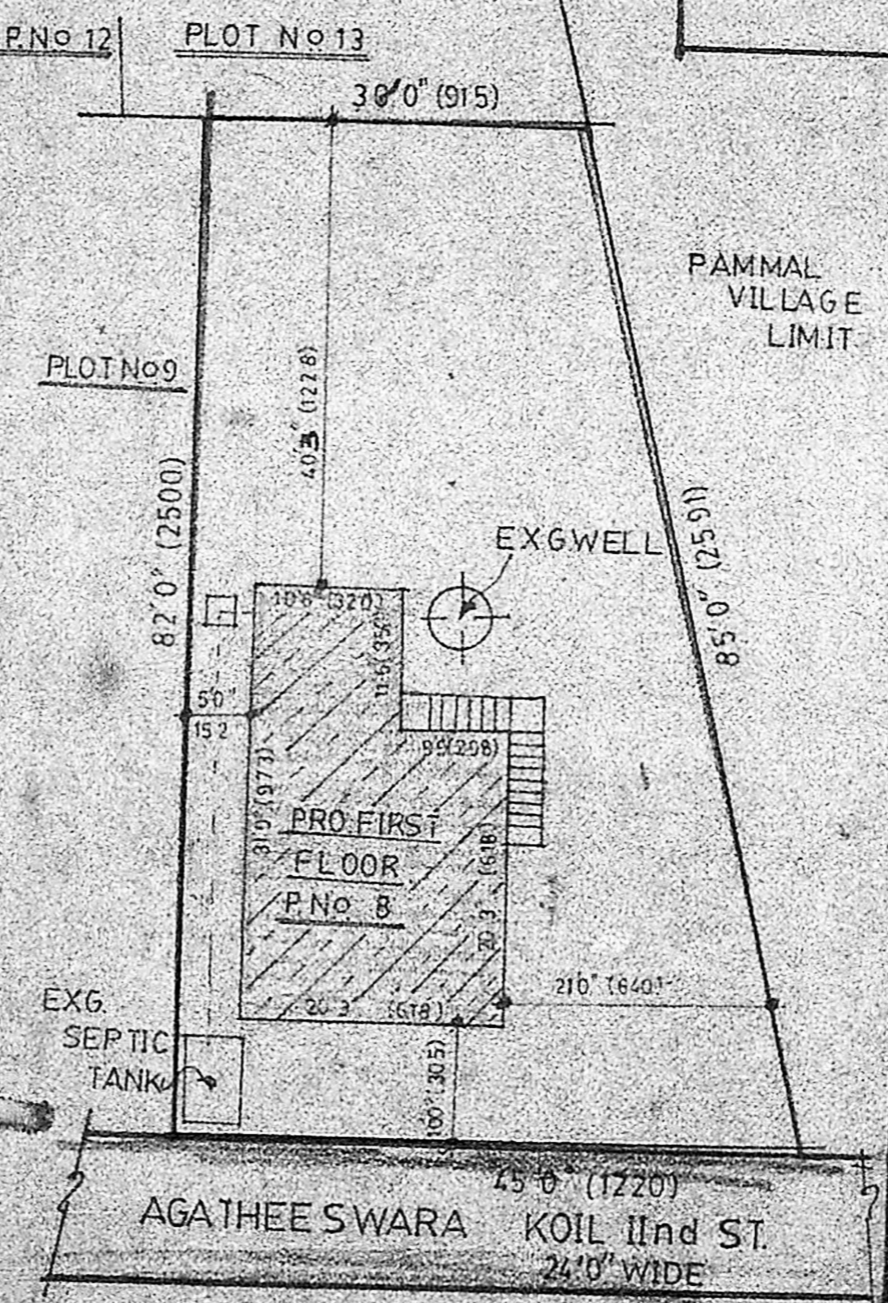

SITE PLAN (SCALE 1:200)

AREA DETAILS		REFERENCE	
SITE AREA	= 3131.0 sqft. 28750sqmtr	D DOOR	33x66"
EXG. PLINTH AREA	= 531.0 48.76	D1 DOOR	30x66"
PRO. PLINTH AREA	= 531.0 48.76	D2 DOOR	26x60"
COVERAGE	17.0 %	W1 WINDOW	60x40"
F.S.I	0.34	W2 WINDOW	40x40"
		W3 WINDOW	30x40"
		V VENTILATOR	30x15"

COLOUR INDEX
 PROPOSED ROADS (dashed line)
 EXISTING ROADS (solid line)
 EXG. BUILDING APED (hatched area)
 SITE BOUNDRY (solid line with asterisk)
 No. D.O. 3592/82 Dt 19.5.82

PLAN SHOWING THE PRO. FIRST FLOOR IN THE EXISTING BUILDING AT PNO 8, DOOR No 6/801, S.No 118/1, AGATHEE SWARA KOIL IInd ST, VENKATESWARA NAGAR, POZHICALORE VILLAGE, SAIDAPET TALUK, CHENGAI - ANNA DISTRICT. ST. THOMAS P. UNION LIMIT. SCALE - 1:100 AND 1:200

K. S. Rajendran
K. S. RAJENDRAN, DCE, PDT & CP
 Licensed Surveyor,
 NANDIVARAM - Guduvancheri Town Panchayat,
 NO. 57, THIRUVALLUVAR ST.
 EAST TAMBARAM, MADRAS-69.

T. S. Venkatesan
 OWNER

L.S