

MAHALAKSMI NAGAR - BHARATHIAR SALAI  
 PLAN SHOWING THE PROPOSED CONSTRUCTION OF DWELLING  
 HOUSE AT PLOT No. 10 IN S.No.150/4-A OF MADIPAKKAM  
 VILLAGE, SAIDAPET TALUK, CHINGLEPUT DISTRICT.

scale : 1 INCH = 8' 0" (1:100)


colour index  
 PROPOSALS SHOWN IN \_\_\_\_\_  
 ROADS SHOWN IN \_\_\_\_\_

stair case details  
 TREAD : 0' 9" (23)  
 RISE : 0' 7" (17)  
 WIDTH : 3' 0" (91)




MAHALAKSHMI NAGAR

3

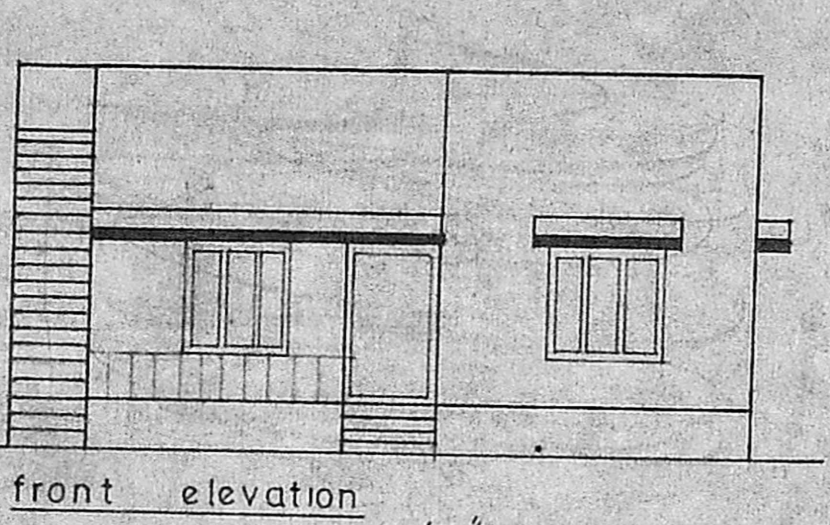

front elevation

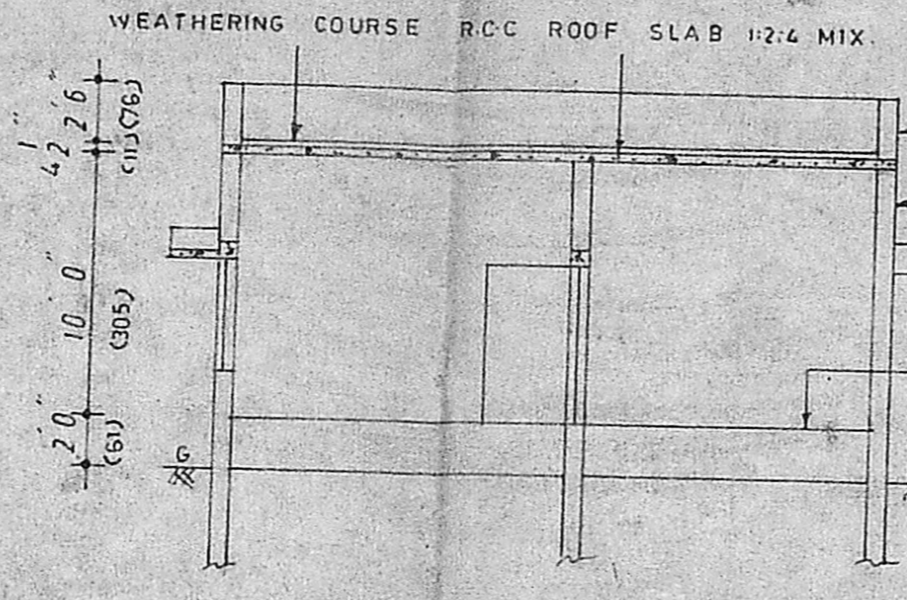

section on ab

Planning Permit No. A/1227/91  
**APPROVED**  
 SUBJECT TO THE CONDITIONS IN  
 THIS OFFICE LETTER.  
 No. A/17127/91 Date 9-10-91  
*Sarav*  
 FOR MEMBER SECRETARY  
 MADRAS METROPOLITAN  
 DEVELOPMENT AUTHORITY  
 MADRAS - 600 088


M.M.A. A/PP No. A/17127/91  
 C No. ...  
 Asst. Revised Plan dt. 9.8.91  
 Scrutiny  
 PART I  
 PART II  
 key plan  
 N.T.S  
 A.P.

schedule of joineries


D1	DOOR	3' 6" X 6' 6" (108X198)
D2	"	3' 0" X 6' 6" (91X198)
D3	"	2' 6" X 6' 6" (76X198)
W1	WINDOW	4' 0" X 4' 0" (122X122)
W2	"	3' 0" X 4' 0" (91X122)
K.W	KITCHEN WINDOW	3' 0" X 2' 0" (91X 61)
V	VENTILATOR	3' 0" X 2' 0" (91X 61)

area statement


PLOT AREA : 1960 SFT (182 SQM)  
 PLINTH AREA : 826 " (77 ")

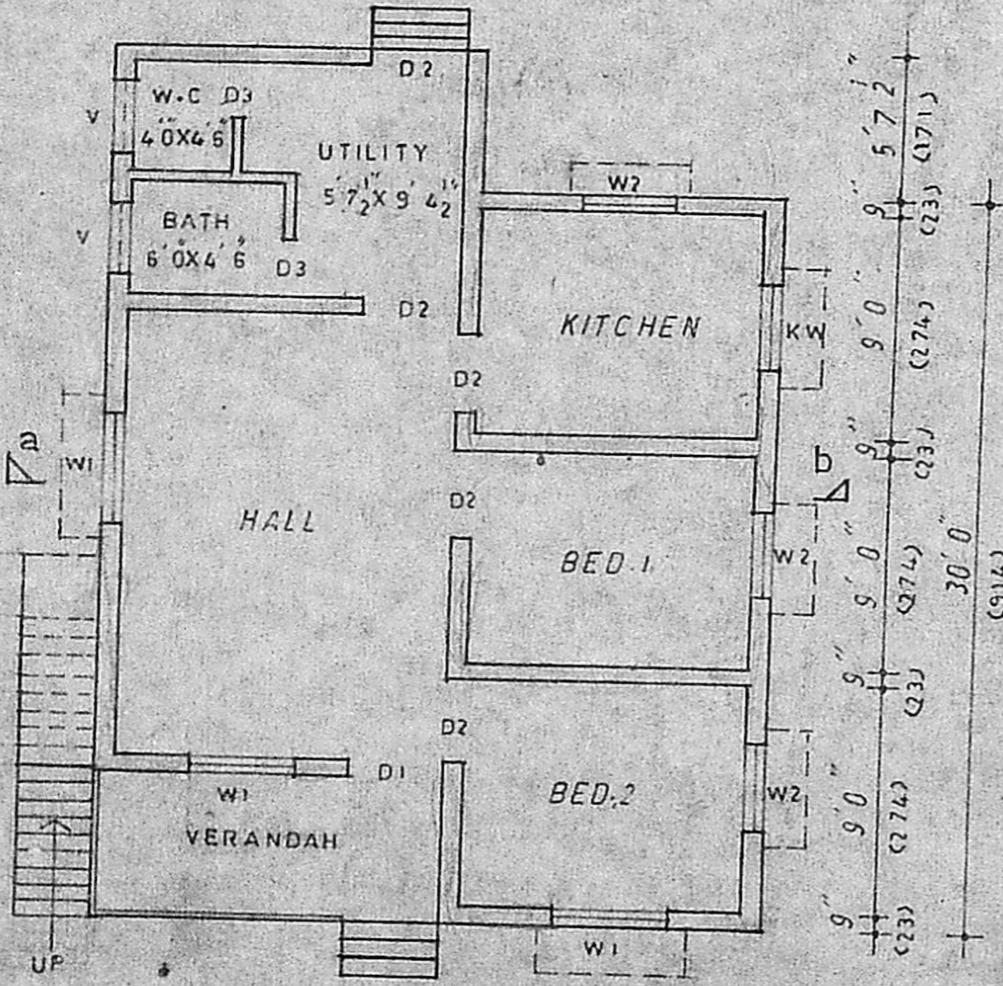


ground floor plan

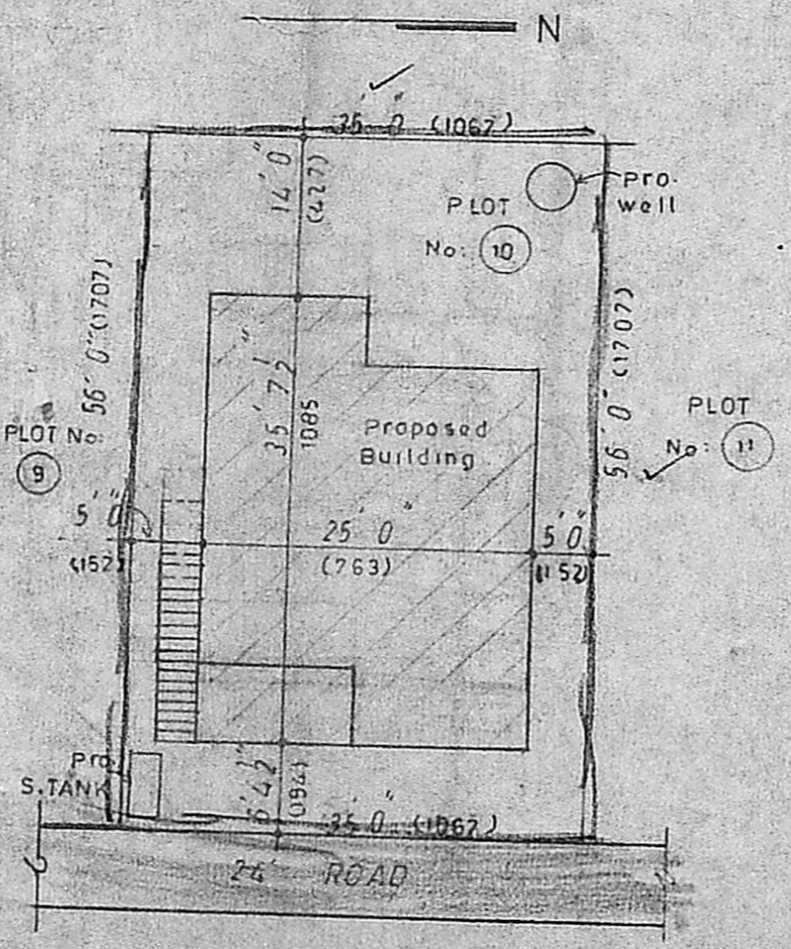

site plan SCALE : 1 INCH = 16' 0" (1:200)

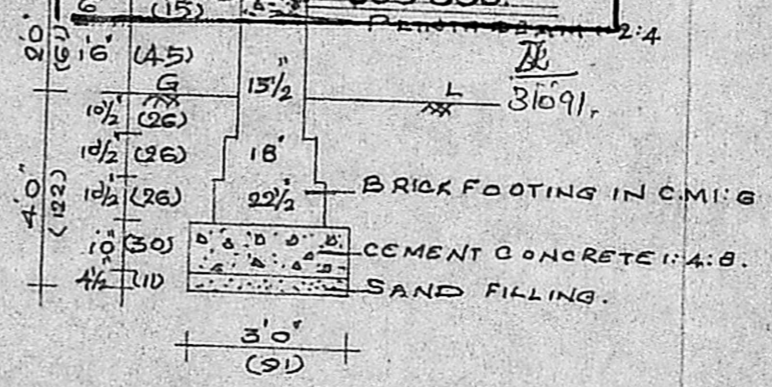

FOUNDATION DETAILS

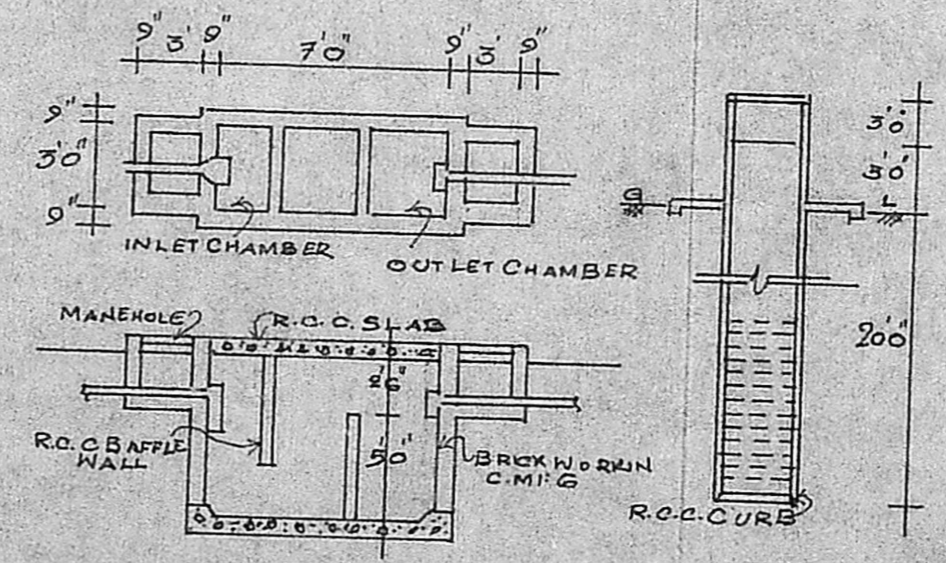

DETAILS OF SEPTICTANK & 4 DIA WELL

OWNER *Pr...*  
 R. GANESAN  
 LICENCED SURVEYOR  
 ALANDUR MUNICIPALITY, R.F. 54/185/1970/1  
 164, PONNANMAN KOIL STREET,  
 MADIPAKKAM MADRAS - 600 091