


Planning Permit No. A/1300/91

**APPROVED**


SUBJECT TO THE CONDITIONS IN THIS OFFICE LETTER.

No. A/9175/91 Date 31.10.91

*[Signature]*  
 FOR MEMBER SECRETARY  
 MADRAS METROPOLITAN  
 DEVELOPMENT AUTHORITY  
 MADRAS - 600 008.

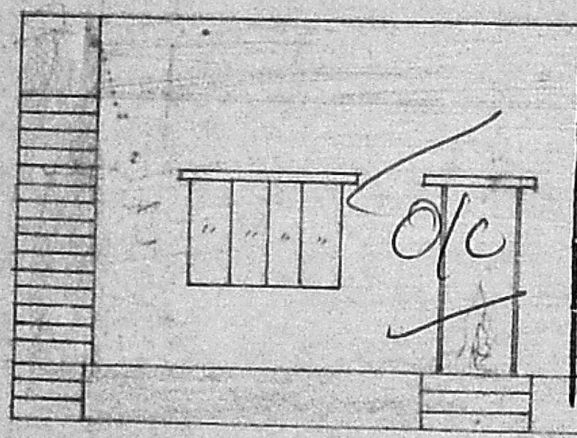


ELEVATION

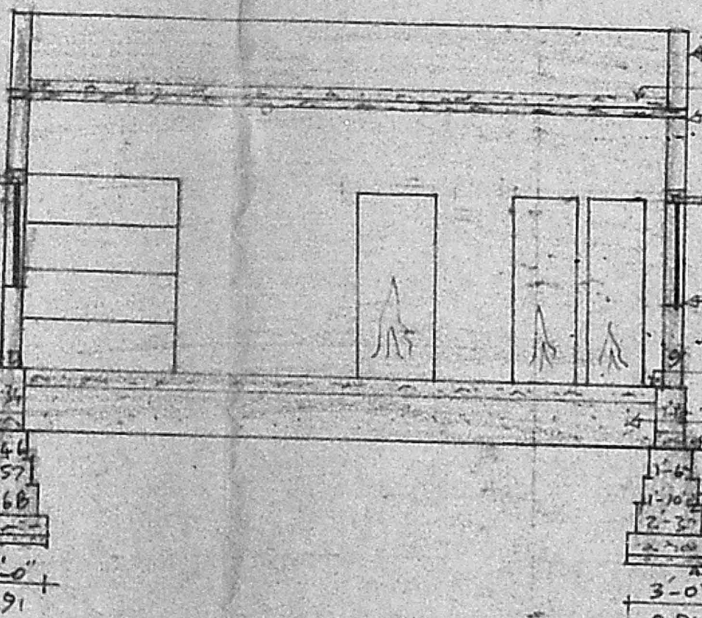


SECTION ON AB


PARAPET WALL 3' HT. WEATHERING COURSE  
 R.C.C. ROOF SLAB 1:2:4 MIX 4 1/2" TK.  
 R.C.C. 1:2:4 MIX LINTAL/SUNSHADE  
 BRICK WORK IN CM 1:5 FOR SUPERSTRUCTURE FLOORING  
 EARTH FILLING R.C.C. PLINTH BEAM 1:2:4 MIX 9" TK.  
 B.W. IN CM 1:5 FOR FOUNDATION AND BASEMENT C.C. 1:4:8, 12" TK. SAND 6" TK.

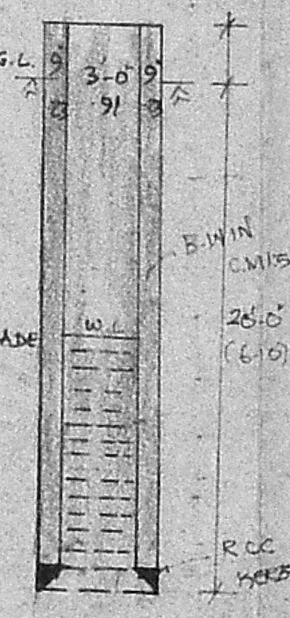


SECTION OF WELL

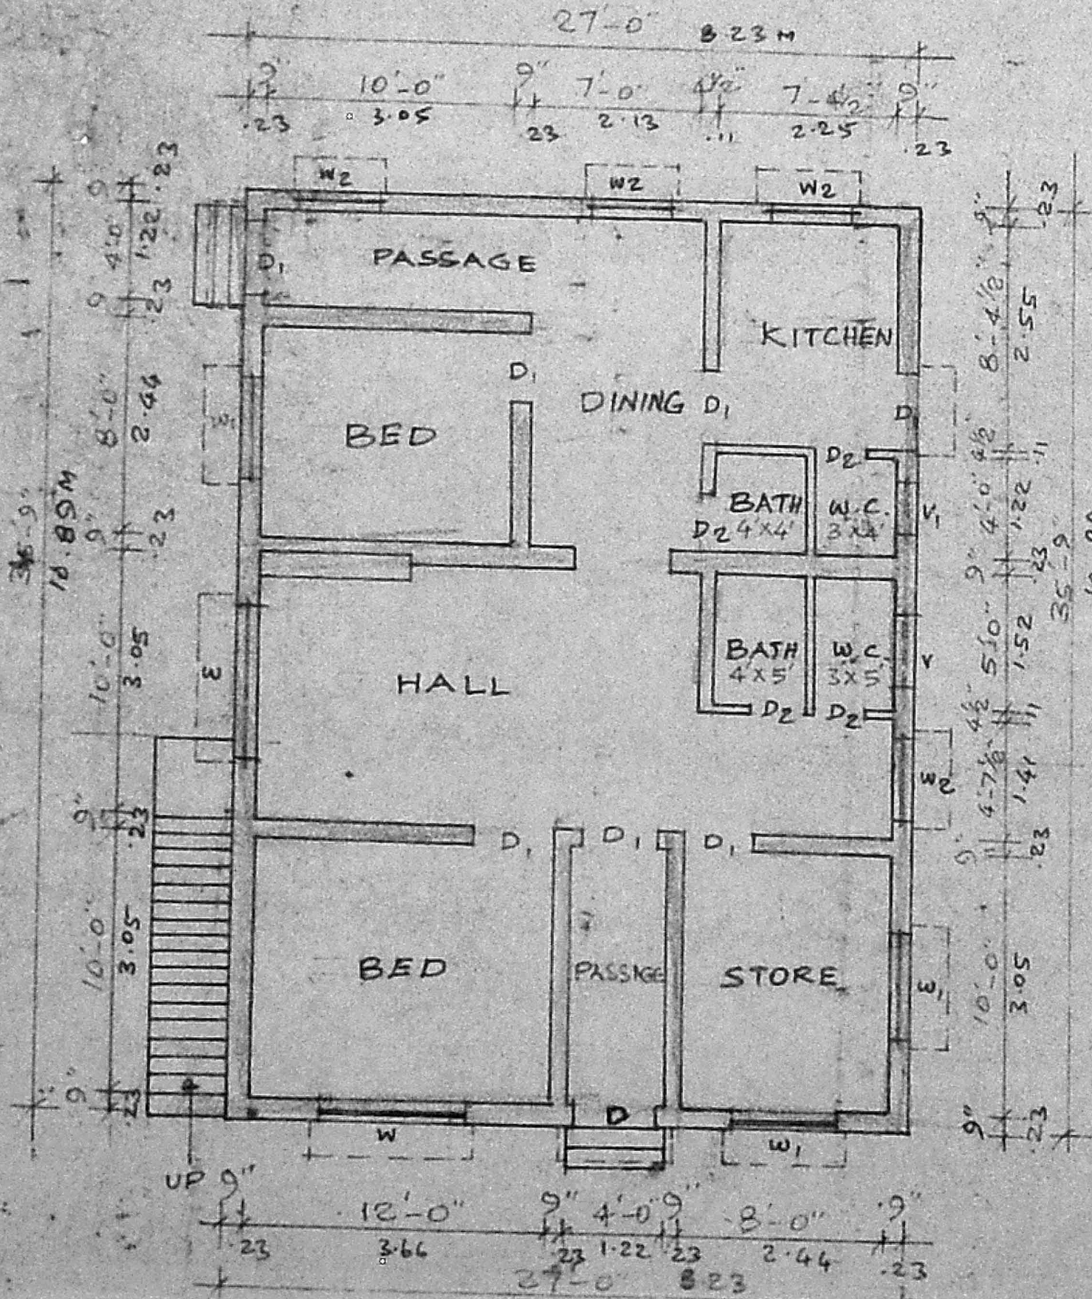


PLAN

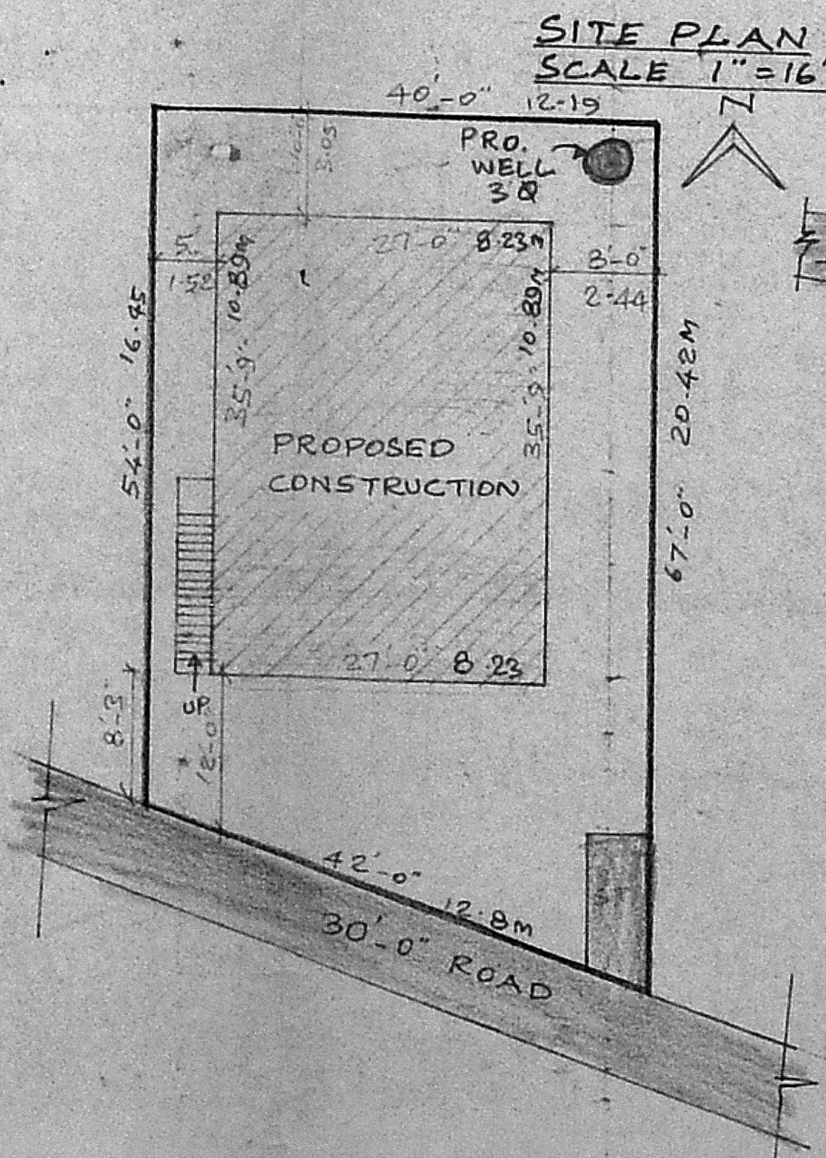

SITE PLAN SCALE 1" = 16' (1:200)

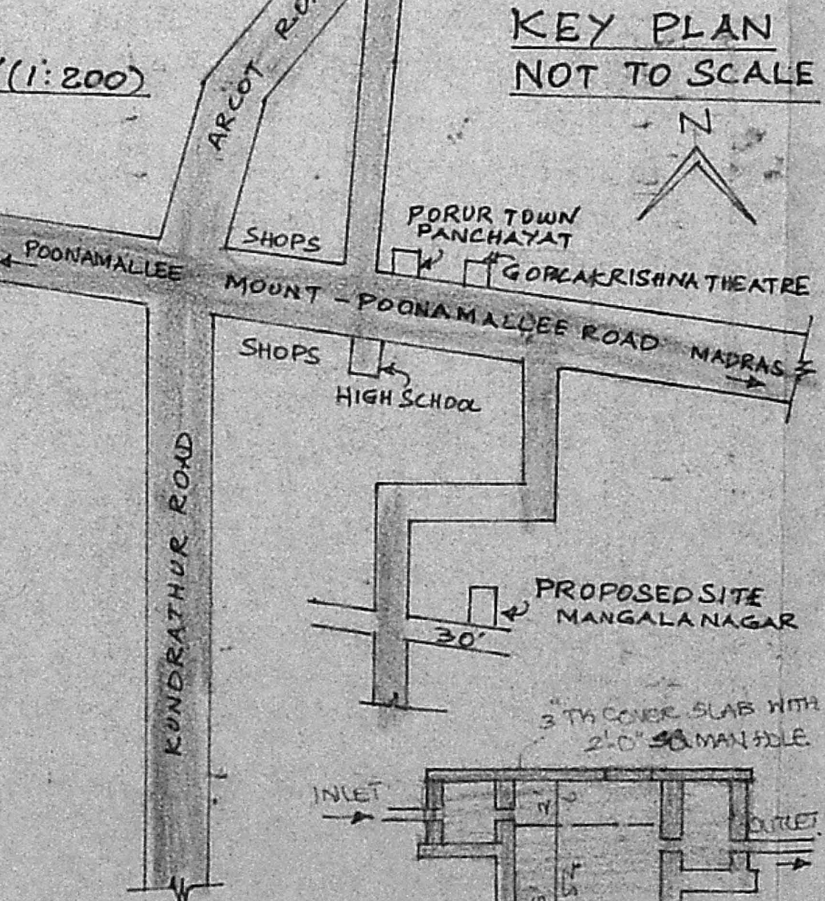

KEY PLAN NOT TO SCALE

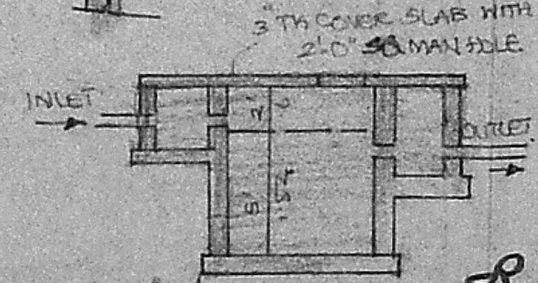

PLAN & SECTION OF SEPTIC TANK

REFERENCE

D	DOOR	3'-6" x 7'-0"	1.06 x 2.13
D <sub>1</sub>	DOOR	3'-0" x 7'-0"	0.91 x 2.13
D <sub>2</sub>	DOOR	2'-6" x 7'-0"	0.76 x 2.13
W	WINDOW	6'-0" x 4'-0"	1.83 x 1.22
W <sub>1</sub>	WINDOW	4'-0" x 4'-0"	1.22 x 1.22
W <sub>2</sub>	WINDOW	3'-0" x 4'-0"	0.91 x 1.22
V	VENTILATOR	2'-6" x 1'-6"	0.76 x 0.46
V <sub>1</sub>	VENTILATOR	2'-0" x 1'-6"	0.61 x 0.46

PLOT AREA : 2480 SFT (OR) 230.44 M<sup>2</sup>  
 PLINTH AREA : 965 SFT (OR) 89.67 M<sup>2</sup>  
 PROPOSED WORK : *[Signature]*  
 EXISTING ROAD : *[Signature]*  
 SITE BOUNDRY : *[Signature]*

PLAN SHOWING THE PROPOSED CONSTRUCTION OF A RESIDENTIAL BUILDING AT PLOT NO. 85, S.NO. 249/2 OF PORUR VILLAGE, MANGALA NAGAR, SAIDAPET TALUK PORUR TOWN PANCHAYAT. (MRS. UMA SELVAN)  
 SCALE : 1 INCH = 8 FEET (1:100)

*umaselvan*

OWNER X *umaselvan*

Reel  
 Phone: 44078

**R. Mohan Rao, D.S.E.**  
 LICENSED SURVEYOR  
 Corporation of Madras  
 REG No: 14  
 107 AMBATTUR TOWN SHIP  
 LANDUR MUNICIPALITY  
 Consulting engineer & Contractor  
 Office: 16, Madley Road  
 NAGAR, MADRAS-600 007

**K. VENUGOPAL**  
 A.E. (REG)  
 CONSULTING CIVIL ENGINEER  
 LICENSE SURVEYOR CLASS I  
 CORPORATION OF MADRAS  
 3, NEELAKANDAN STREET  
 NUNGANBAKKAM LAKE AREA  
 MADRAS 600 034  
 LICENSED SURVEYOR

LICENSED SURVEYOR