


PLAN SHOWING THE PROPOSED CONSTRUCTION OF DWELLING HOUSE AT PLOT No.35 IN S.No.226/5&6 OF MADIPAKKAM MADURA - PUZHUTHIVAKKAM VILLAGE, SAIDAPET TALUK, CHENGAI ANNA DISTRICT. (MURUGAPPA NAGAR)

scale : 1 INCH = 8' 0" (1:100)

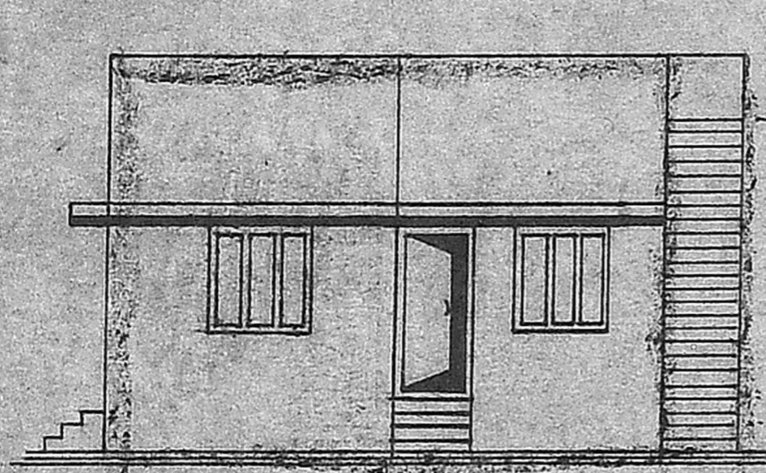

front elevation

WEATHERING COURSE R.C.C ROOF SLAB 1:2:4 MIX.

PARAPET WALL 3"TK

B.W IN C.M 1:6

PLASTERING IN C.M 1:4

FLOORING IN C.M 1:3 OVER B.J. CON 1:5:10

Planning Permit No. A/406/92

APPROVED


SUBJECT TO THE CONDITIONS IN THIS OFFICE LETTER.

No. A/19274/91

FOR MEMBER SECRETARY
MADRAS METROPOLITAN DEVELOPMENT AUTHORITY
MADRAS 600 008

Plot No. 35

Review plan for A/19274/91 16/3/92

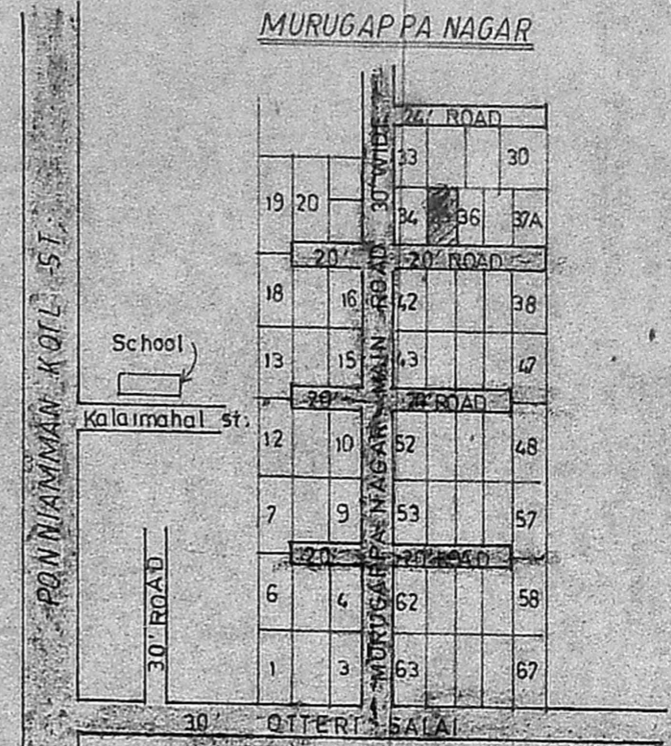


key plan
N.T.S

stair case details


TREAD : 0' 9" (23)

RISE : 0' 7" (17)

WIDTH : 3' 0" (91)

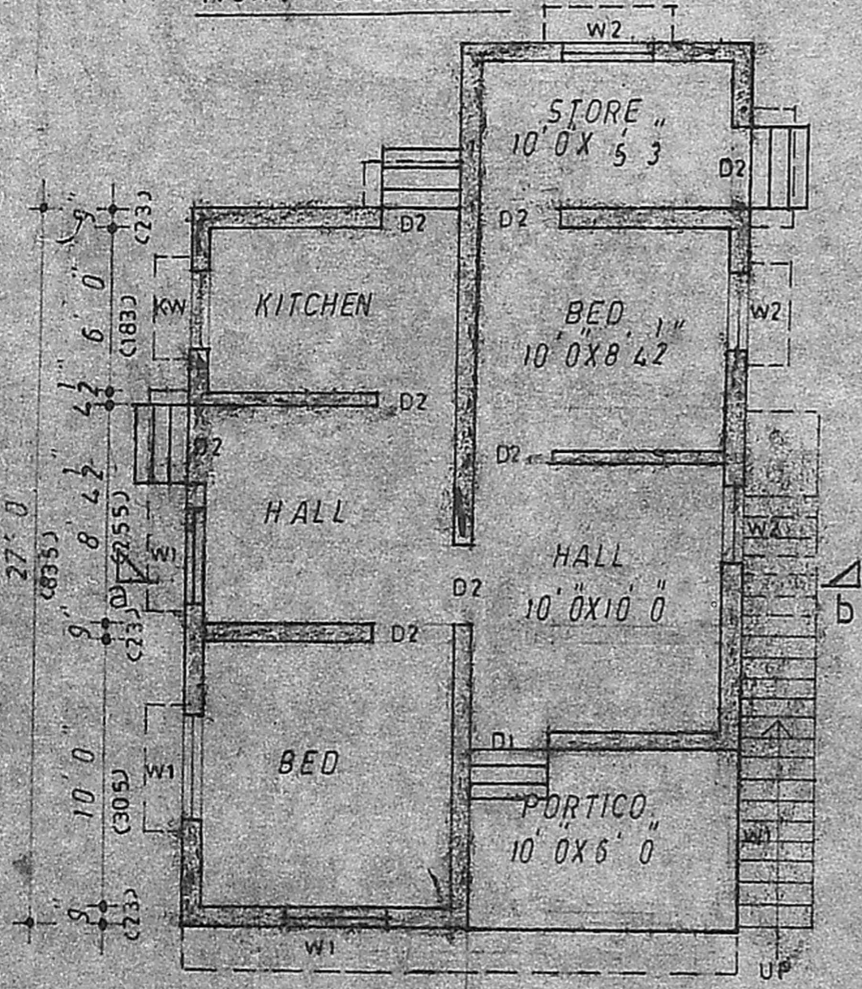

ground floor plan

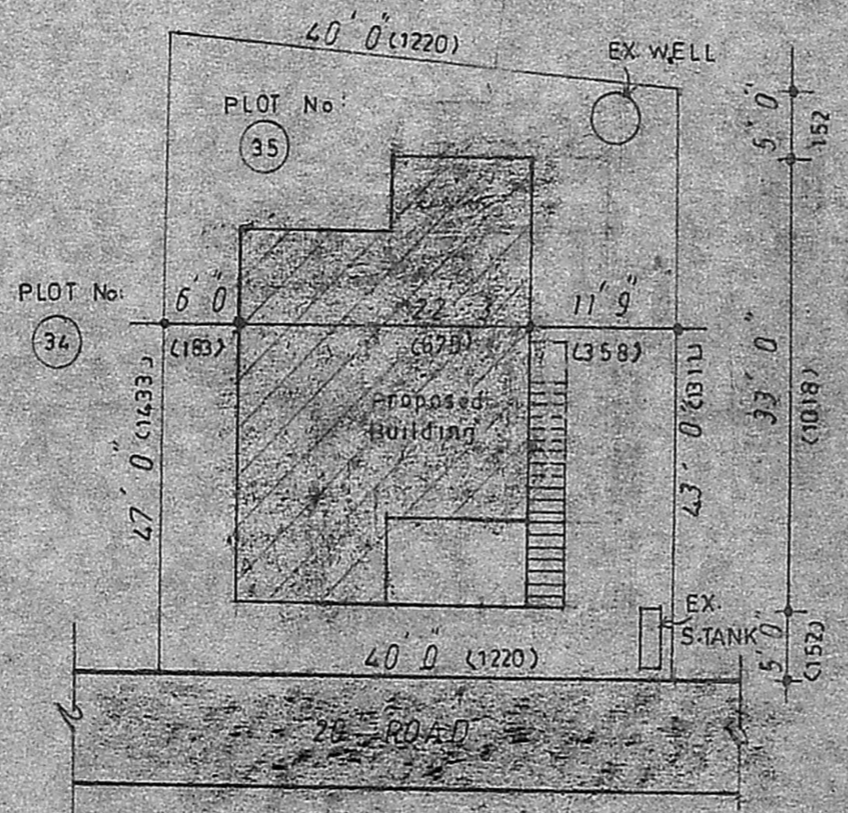

site plan

SCALE : 1 INCH = 16' 0" (1:200)

area statement

PLOT AREA : 1800 SFT (167 SQM)

PLINTH AREA : 598 " (55 ")


schedule of joineries

D1	DOOR	3' 6" X 6' 6"	(108 X 198)
D2	"	3' 0" X 6' 6"	(91 X 198)
W1	WINDOW	4' 0" X 4' 0"	(122 X 122)
W2	"	3' 0" X 4' 0"	(91 X 122)
K	KITCHEN WINDOW	3' 0" X 3' 0"	(91 X 91)

colour index

PROPOSALS SHOWN IN

ROADS SHOWN IN

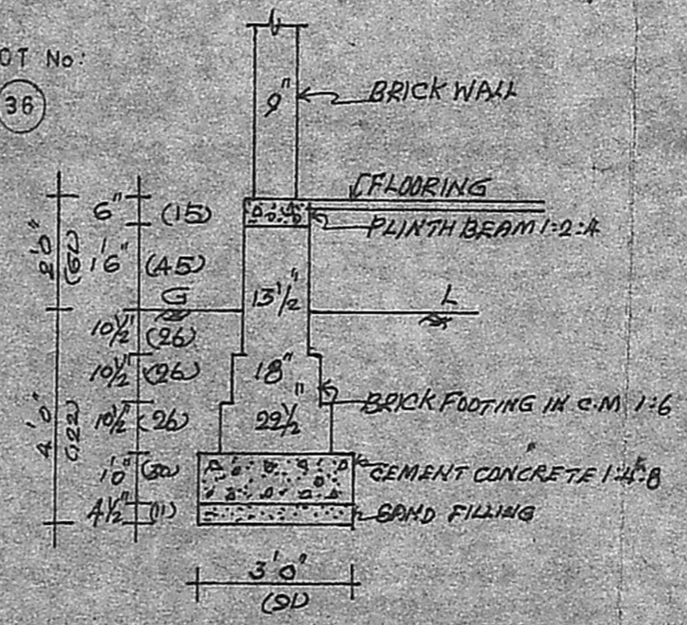

FOUNDATION DETAILS

G. Paraman.

OWNER

R. Ganeshan

R. GANESHAN
LICENCED SURVEYOR
AT ANDHUR MUNICIPALITY, R.F. 54/104/1/2004,
156, PONNAMMAN KOIL STREET,
MADIPAKKAM MADRAS - 600 091

L.S