

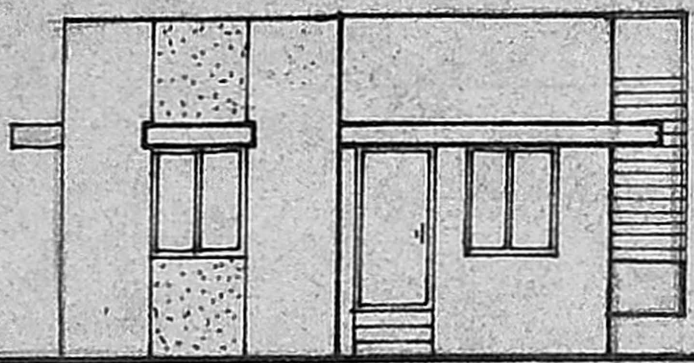


PLAN SHOWING THE PROPOSED CONSTRUCTION OF A DWELLING HOUSE IN PLOT No. 46, "RAJAJI NAGAR", SURVEY No. 105/2, V.No. 154, MADIPAKKAM VILLAGE, SAIDAPET TALUK, CHENGAI ANNA DISTRICT. ST. THOMAS MOUNT PANCHAYAT UNION. FOR MR. T. RAJARAMAN SCALE: 1 INCH = 8 FEET (OR) 1 CM = 100 CM.


Planning Permit No. A/1403/91.
APPROVED
 SUBJECT TO THE CONDITIONS IN THIS ORDER.
 No. A2/12441/91. 12/12/91.
 FOR MEMBER SECRETARY
 MADRAS METROPOLITAN DEVELOPMENT AUTHORITY
 MADRAS - 600 005

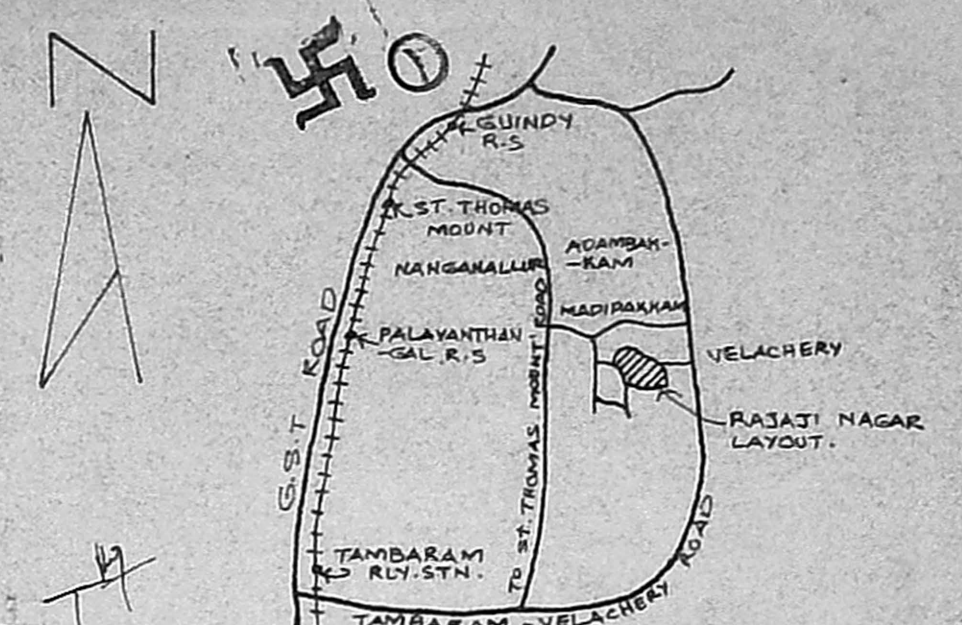

ELEVATION

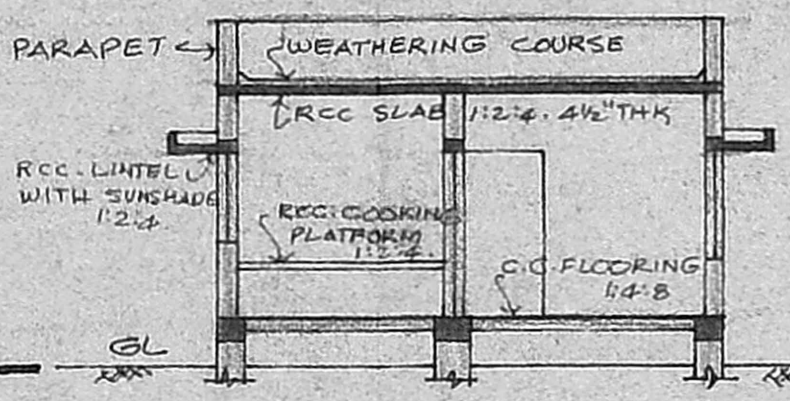


SECTION ON-AB

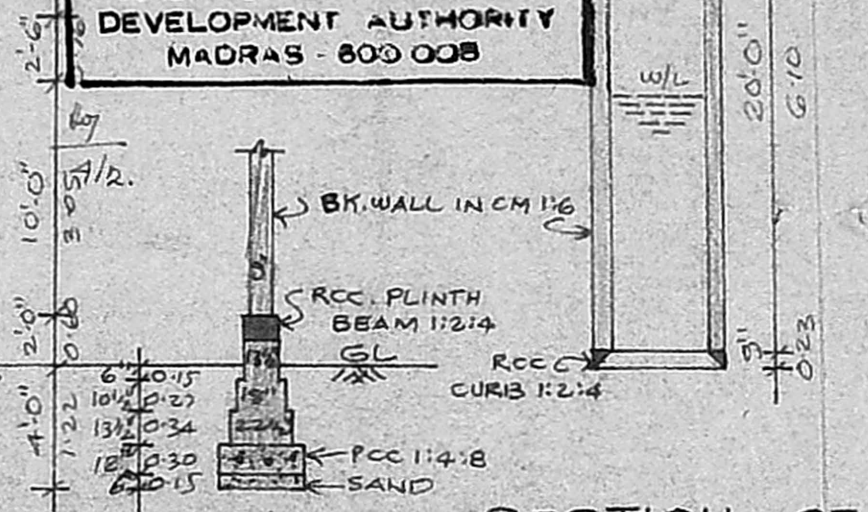


SECTION OF WELL 4'-0" DIA

Planning Permit No. A/1403/91.
APPROVED PLAN
 SUBJECT TO THE CONDITIONS IN THIS ORDER.
 No. A2/12441/91. 12/12/91.
JOINERY:
 PANEL DOOR ... 3'-3" x 7'-0" (OR) 1.00 x 2.13M.
 WINDOW ... 3'-0" x 7'-0" ... 0.91 x 2.13M.
 WINDOW ... 2'-6" x 7'-0" ... 0.76 x 2.13M.
 WINDOW ... 4'-0" x 4'-6" ... 1.22 x 1.37M.
 WINDOW ... 3'-0" x 4'-6" ... 0.91 x 1.37M.
 WINDOW ... 3'-0" x 3'-6" ... 0.91 x 1.06M.
 WINDOW ... 3'-0" x 2'-0" ... 0.91 x 0.60M.

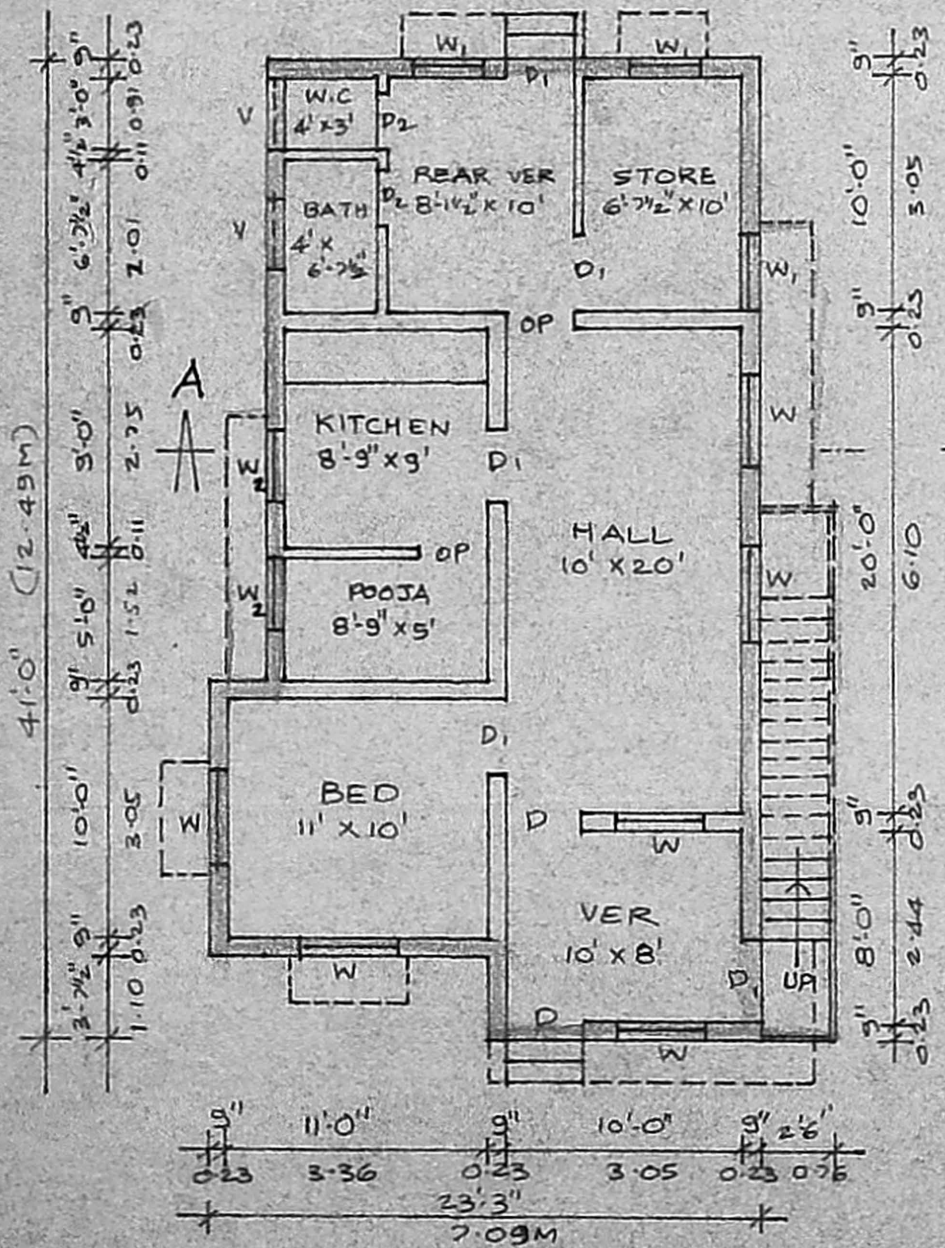


PLAN

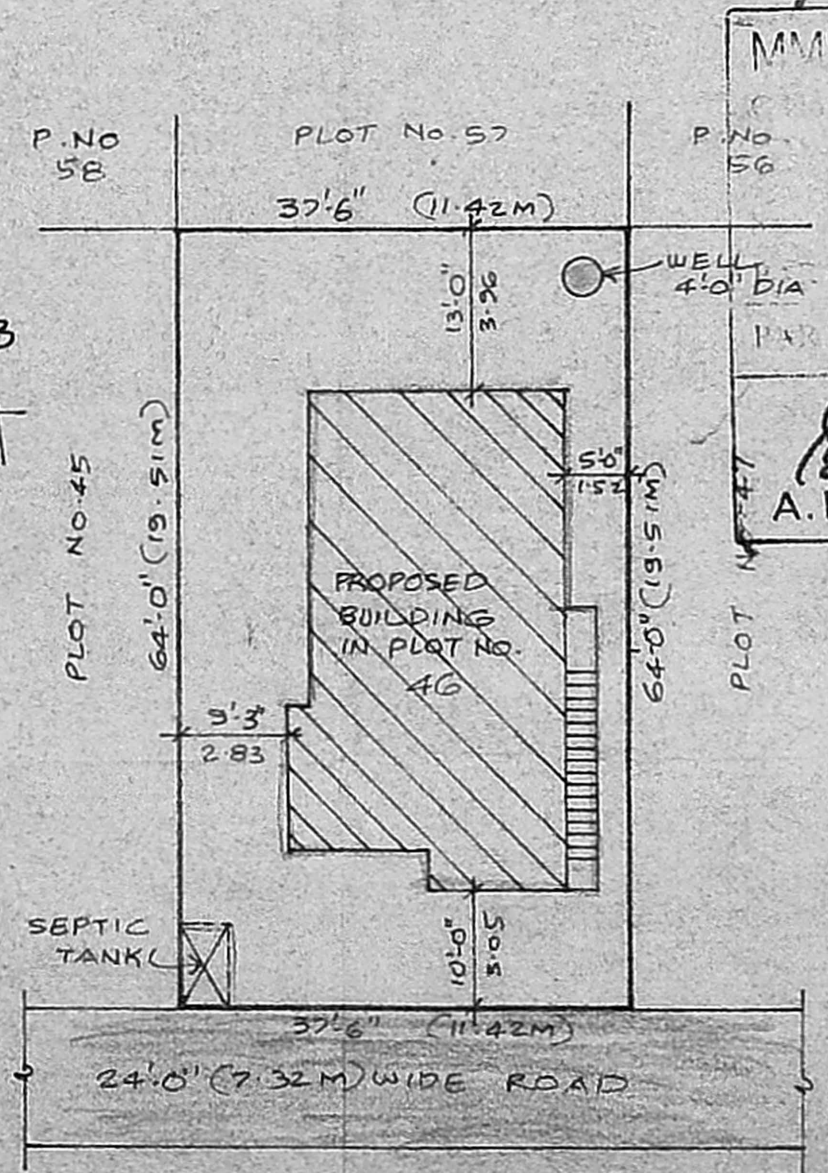

SITE PLAN

SCALE: 1" = 16'-0" (OR) 1:200

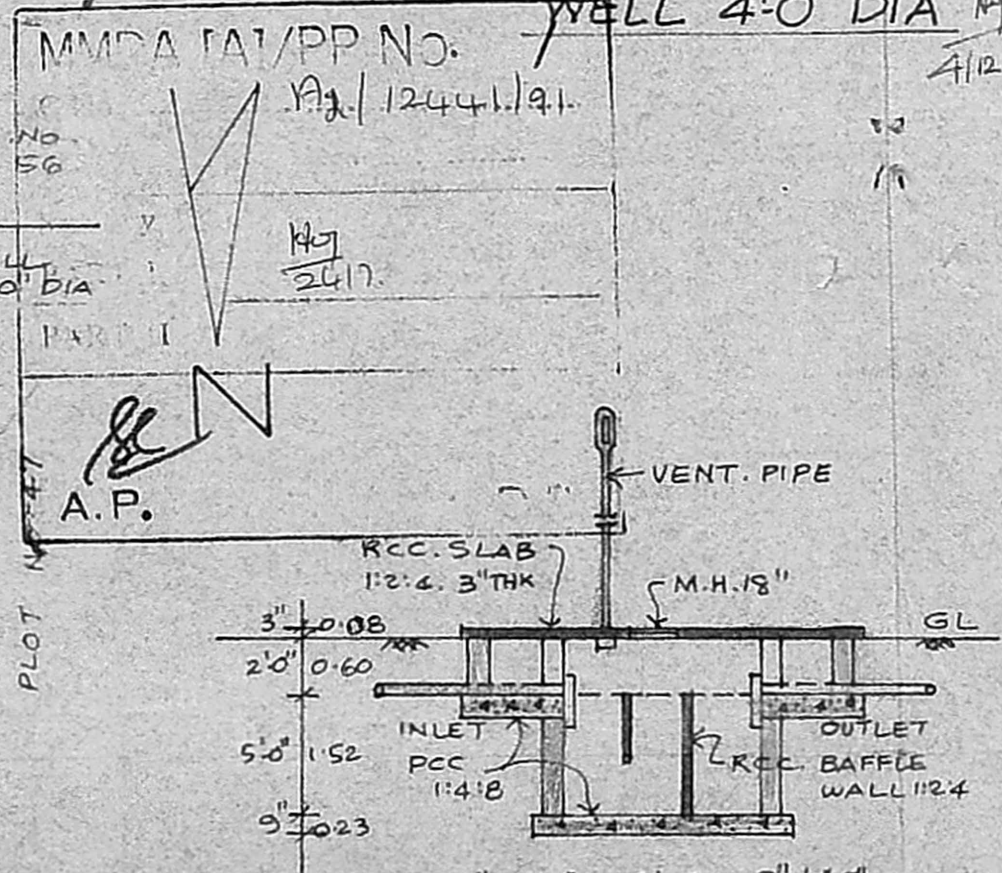

SECTION OF SEPTIC TANK

AREA:
 TOTAL PLOT AREA ... 2400.00 ... 222.96 SQ. FEET (OR) SQ. METRE
 PLINTH AREA ... 852.44 ... 79.19
STAIRCASE:
 WIDTH OF THE STAIR ... 2'-6" (OR) 0.76M.
 TREAD " " " ... 0'-10" ... 0.25M.
 RISER " " " ... 0'-7" ... 0.17M.
COLOUR INDEX:
 OWNER'S BOUNDARY SHOWN THUS ... [Symbol]
 PROPOSED BUILDING " " ... [Symbol]
 EXISTING ROADS " " ... [Symbol]

OWNER'S SIGNATURE: T. Rajaraman
 R. Mohan Rao, D.C.E.
 LICENSED SURVEYOR
 Corporation of Madras
 REG No. 14
 AMBATTUR TOWN SHIP
 ALANDUR MUNICIPALITY
 Consulting Engineer & Contractor
 Office: 15, Madhav Road
 T. NAGAR, MADRAS - 600 005
 Phone: 440783