











PLAN SHOWING PRO: CONSTN: IN DOOR No. 189A, S.R.P. KOIL ST. NORTH PERAVALLORE, MADRAS-60002, CORPN: DN: No. 29. S.No. 37/1, T.S. No. 102 (PART), BLOCK No. 9 DWNER: Smt. K. KUMARI SCALE: 1"=8' (1cm=1m)

EXG: NO. COLOUR  
 PLOT LINE:   
 REMOVAL:   
 PRB:   
 ROADS: 




Planning Permit No. A/1288/91  
**APPROVED**  
 SUBJECT TO THE CONDITIONS IN THIS OFFICE LETTER.  
 No. A-2/12452/91 Date 28-10-91  
 FOR MEMBER SECRETARY  
 MADRAS METROPOLITAN LEVEL DEVELOPMENT AUTHORITY  
 MADRAS-600008.

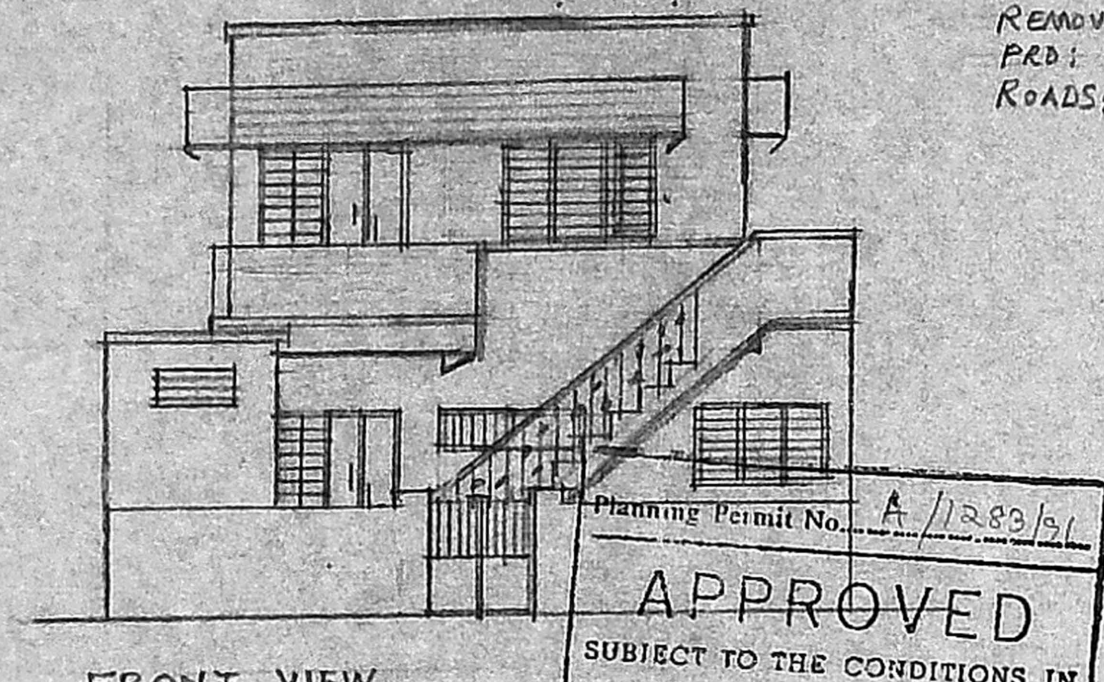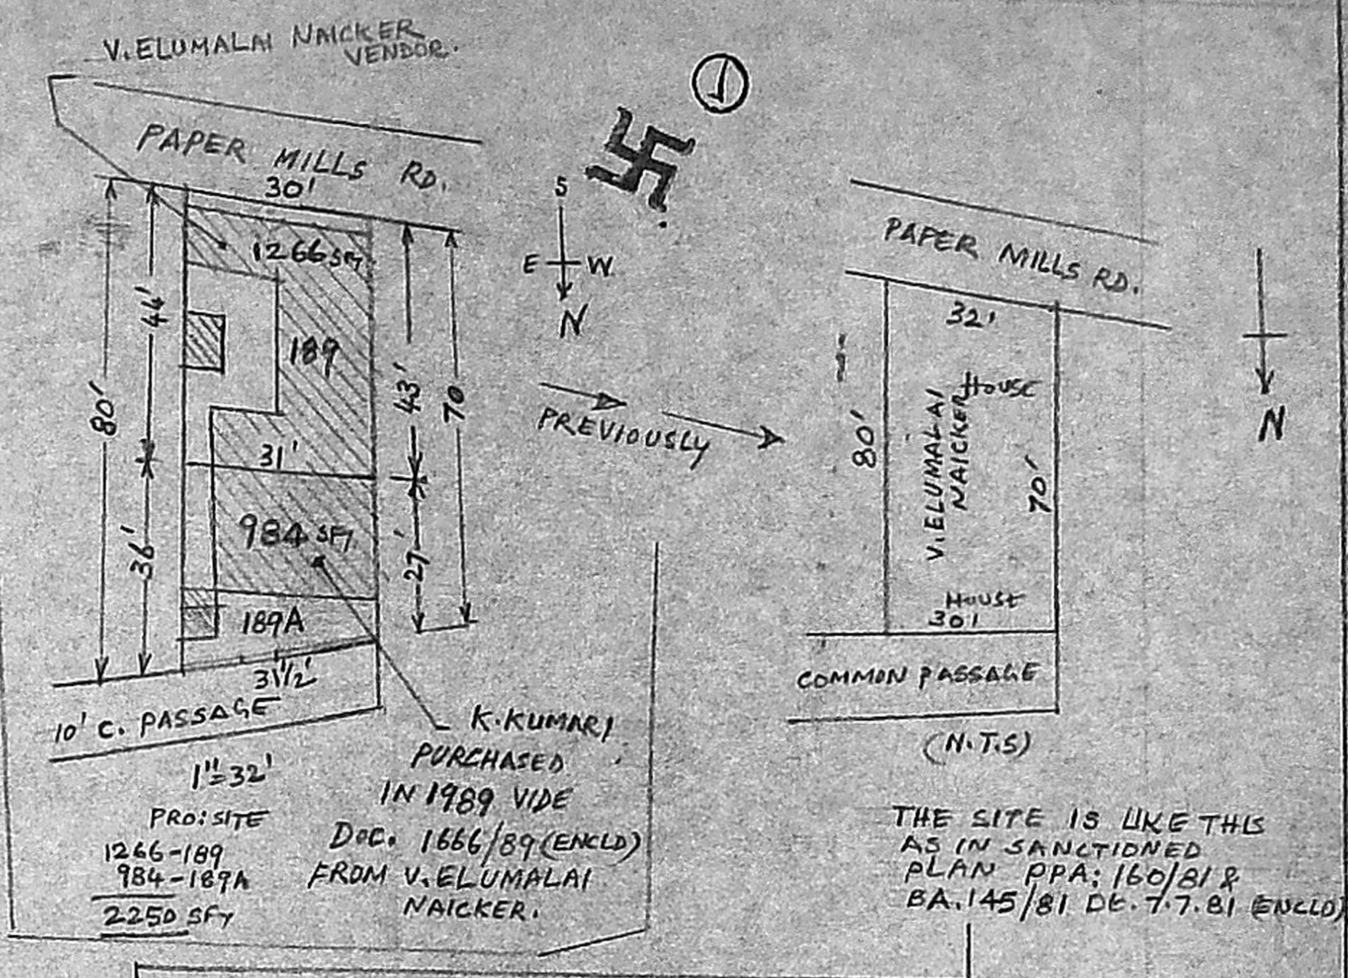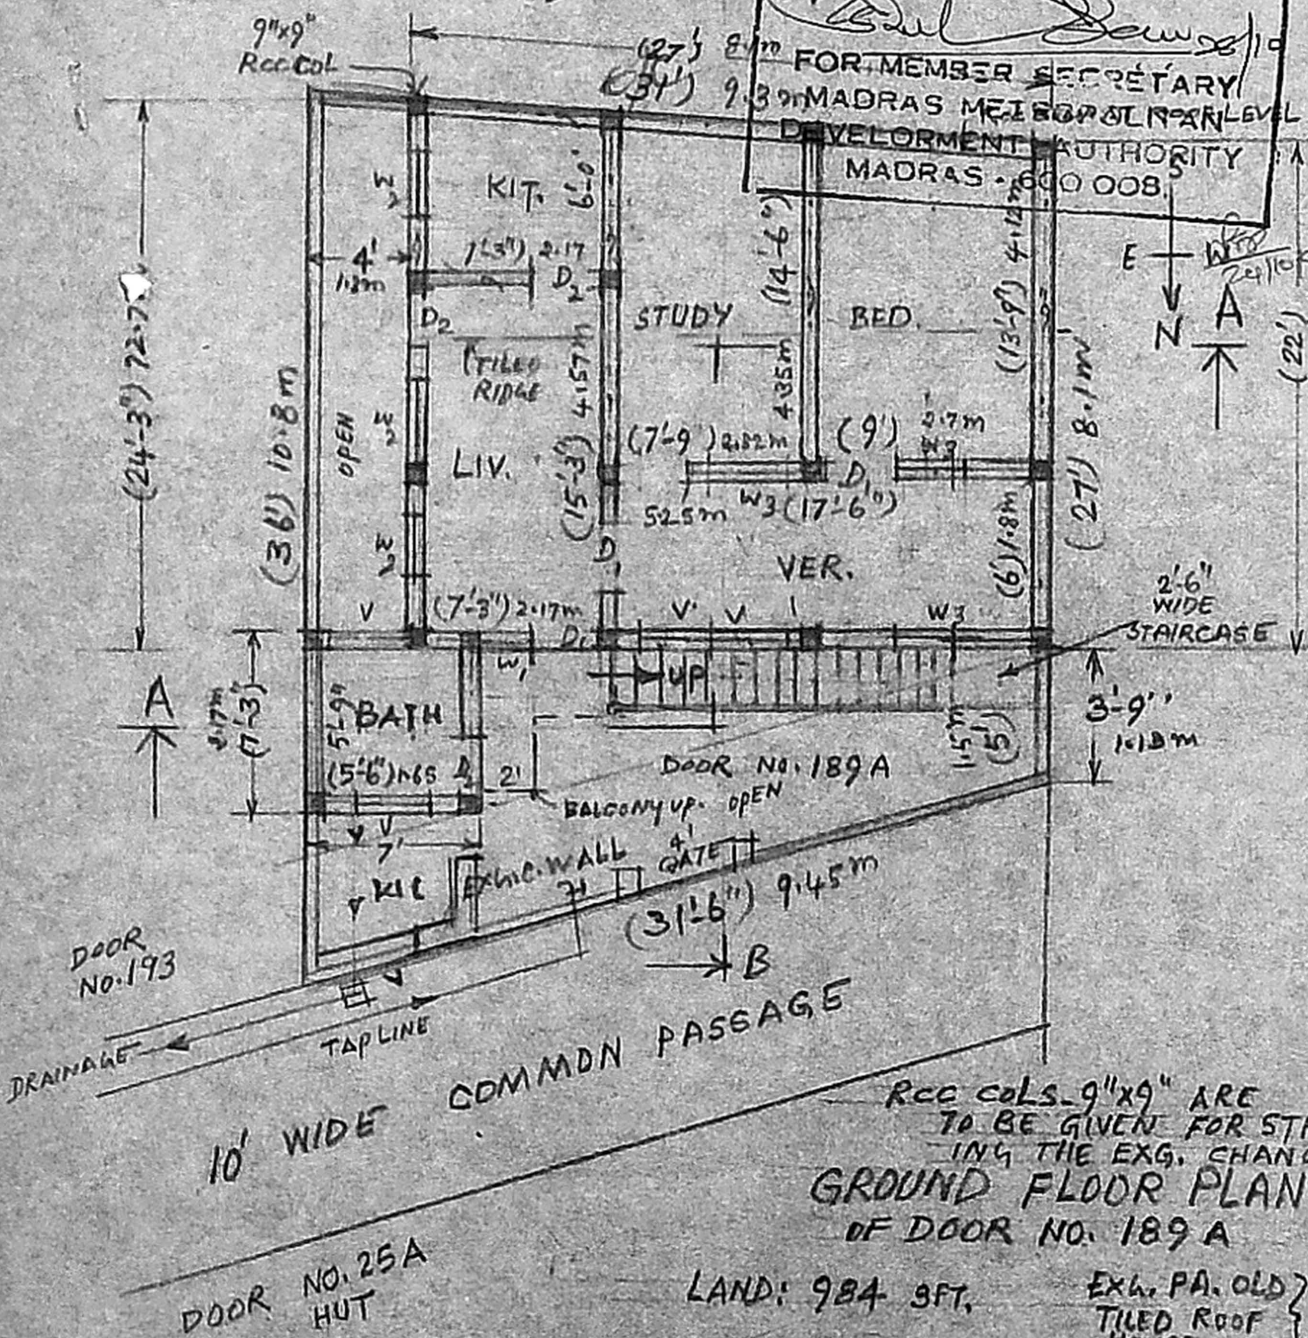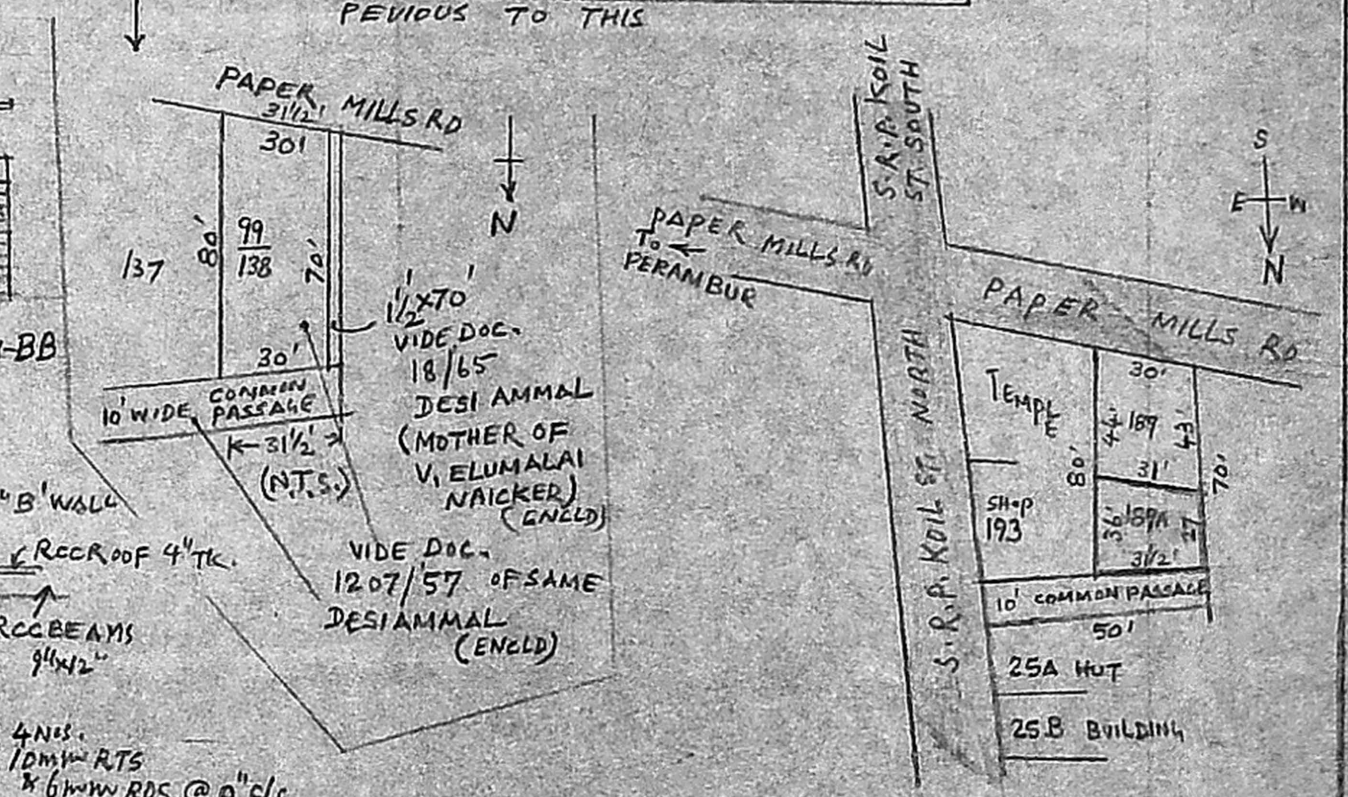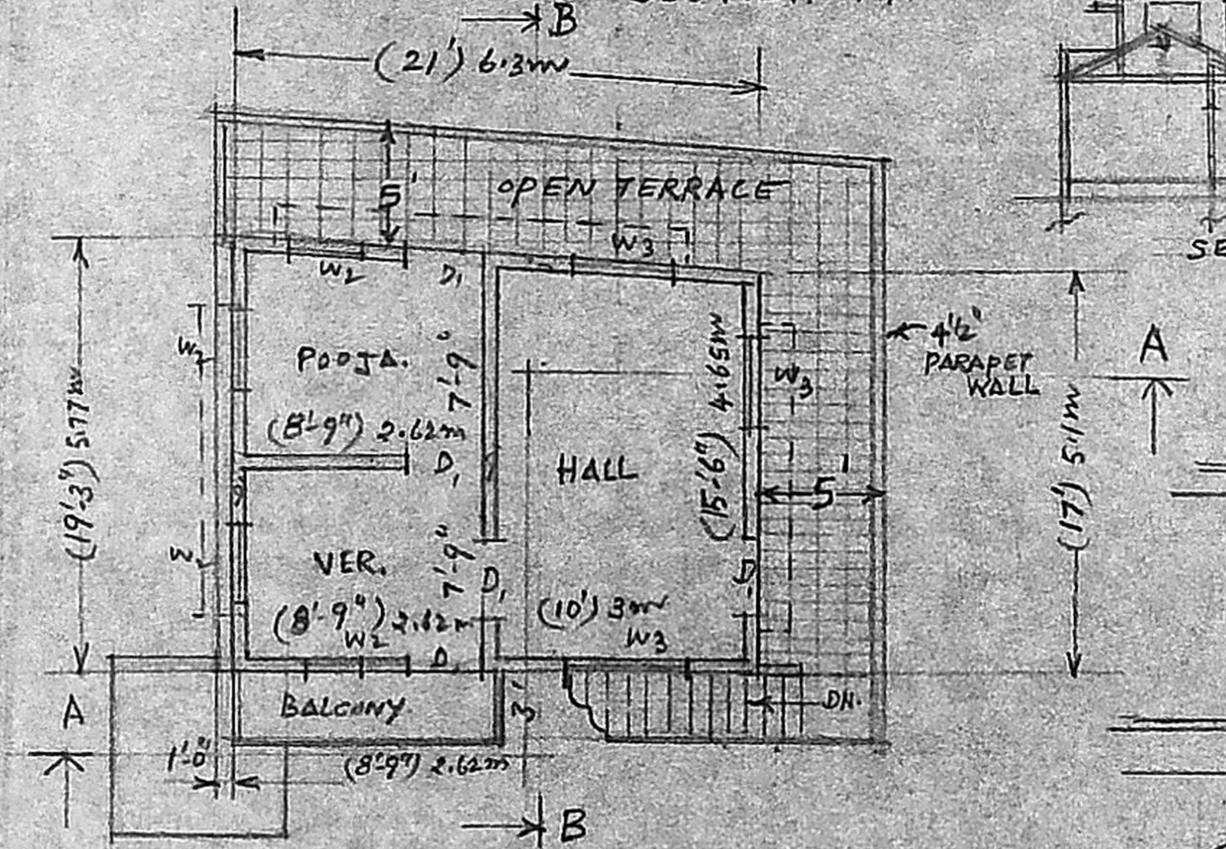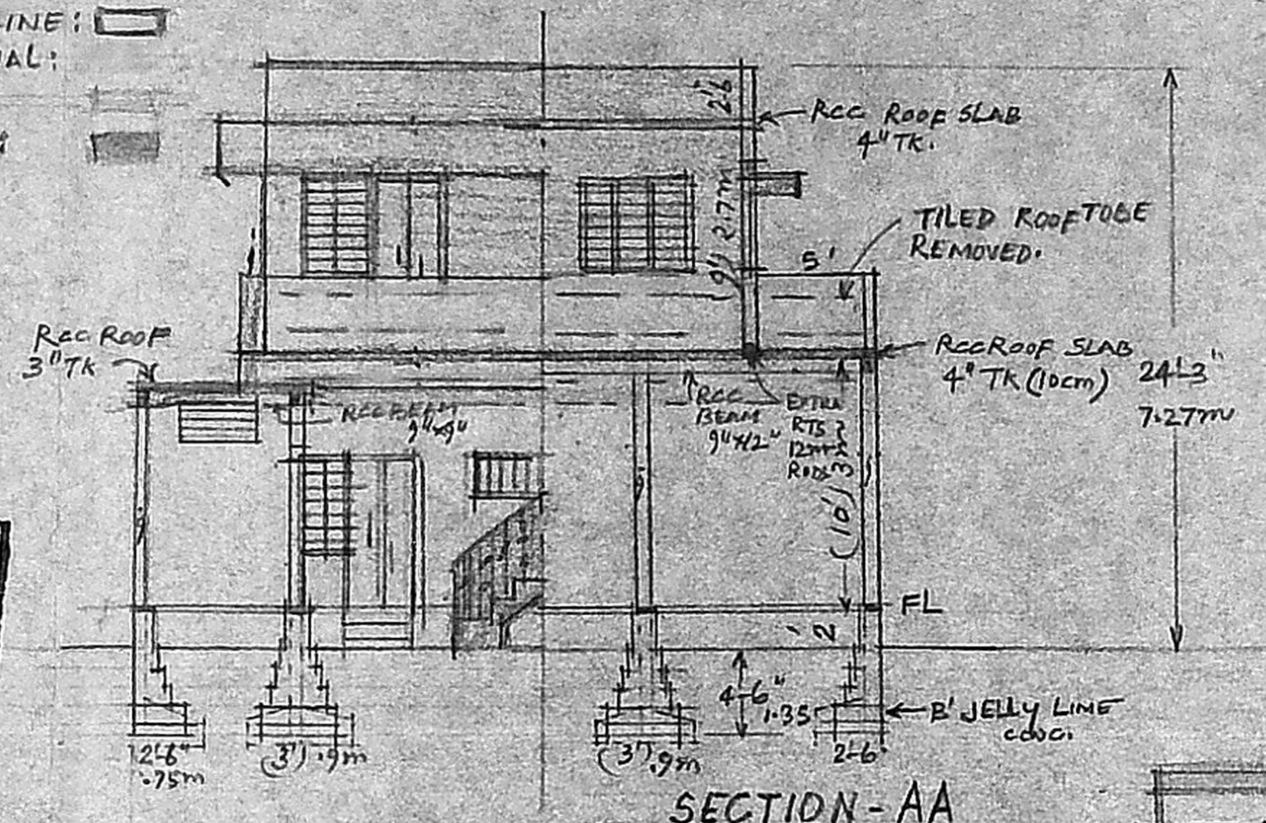

**FIRST FLOOR PLAN**  
 PA: 378 SFT.  
 FA: 290 SFT.

FOR P.F. WALLS BELDW EXTRA RDS 12mm RTS 3 NOS. PROVIDED IN CONC. 1:2:4 FOR LOAD BEARING. NECESSARY BEARINGS, SUPPORT RDS GIVEN FOR SAFETY LOAD CARRYING.

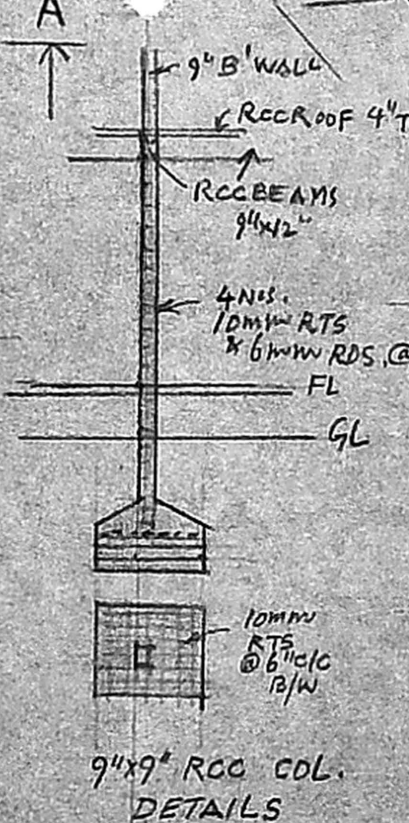

**SPECIFICATIONS:**  
 RCC. COLS. 9"x9" RAISED IN CORNERS IN G.F. ONLY. RCC BEAMS, ROOF RCC PROVIDED. IN FIF. B' WORK IN C.M. 1:6. RCC. IN 1:2:4 C.C MIX. WITH NECESSARY REINFORCEMENT. PLASTERING IN C.M. 1:4, 1/2" TR. COUNTRY WOOD DOOR & WINDOWS  
 D- (3'-3" x 6'-6") D<sub>2</sub> 2'-0" x 6'-0"  
 0.97m x 1.95m W<sub>1</sub> 1'-6" x 4'-0"  
 D<sub>1</sub> (3'-0" x 6'-6") W<sub>2</sub> 3'-0" x 4'-0"  
 0.9m x 1.95m W<sub>3</sub> 4'-6" x 4'-0"

**KEY PLAN (N.T.S.)**  
 D.S. PARTHASARATHY  
 CIVIL ENGINEER  
 LICENSED SURVEYOR  
 No. 31  
 CORPORATION OF MADRAS  
 NO. 4, CHENNAI VEEDYA MANIPAL  
 RAMALINGA PURAM MADRAS.  
 L.C.D. SURVEYOR

LAND: 984 SFT. EXG. PA. OLD TILED ROOF } 670 SFT. BEFORE YEAR 1975 HOUSE TAX RECEIPTS ENCLD.

K. KUMARI  
 OWNER