

PLAN SHOWING THE PROPOSED DWELLING

HOUSE IN PLOT No 19-B SURVEY No 199/4


MADIPAKKAM VILLAGE ST THOMAS MOUNT PANCHAYAT UNION

SAIDAPET TALUK SCALE ± 1:8




Scouting Plan  
A2/13447/91  
07/07/21

Planning Permit No. A/964/91  
**APPROVED**  
SUBJECT TO THE CONDITIONS IN THIS OFFICE LETTER.  
No. A2/13447/91 dated 27/8/21  
*Sarala*  
FOR MEMBER SECRETARY  
MADRAS METROPOLITAN  
DEVELOPMENT AUTHORITY  
MADRAS 600008

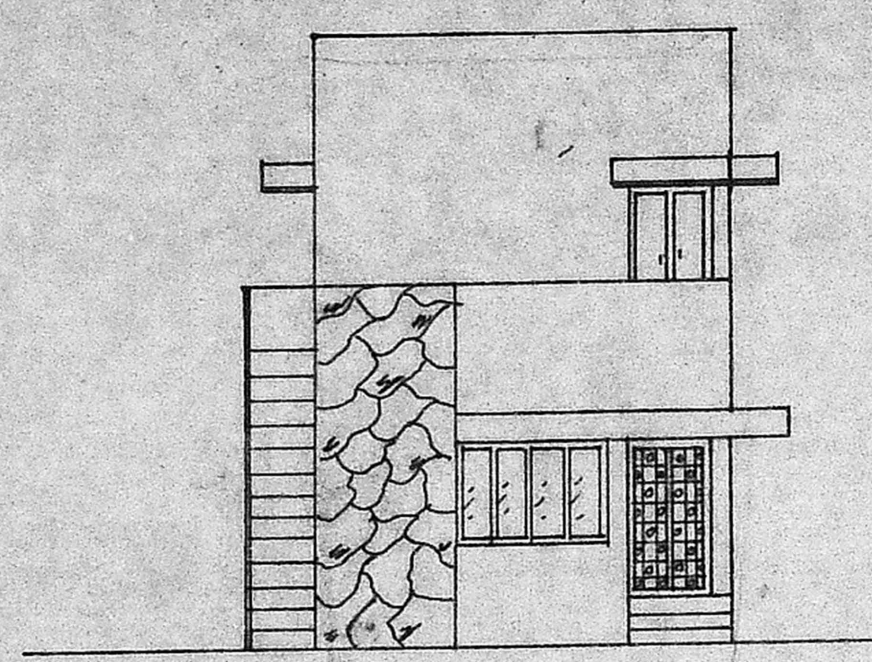


ELEVATION

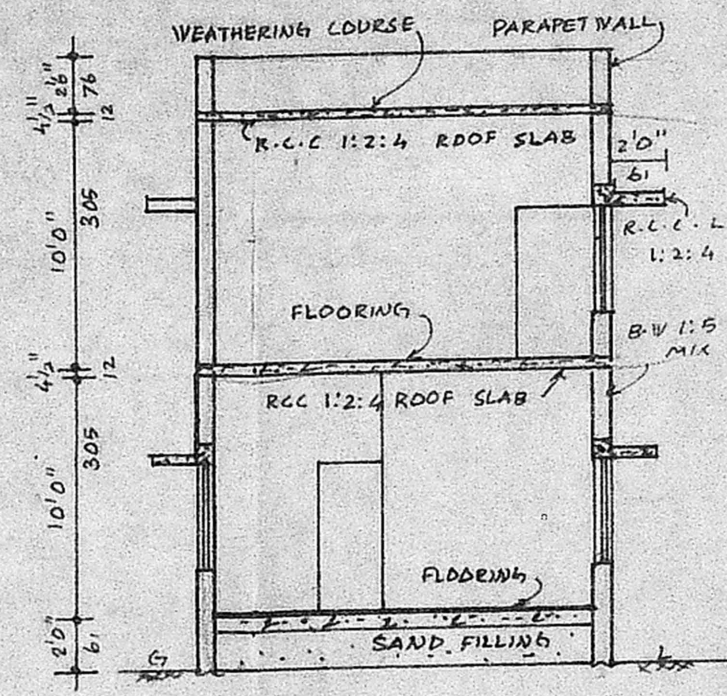


SECTION ON AB


TYP. OF FOUNDATION DETAILS

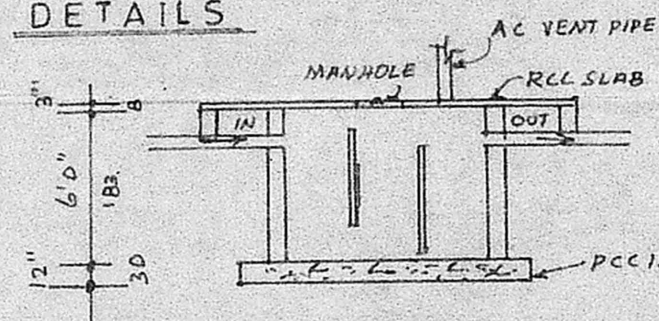


DETAILS OF SEPTIC TANK

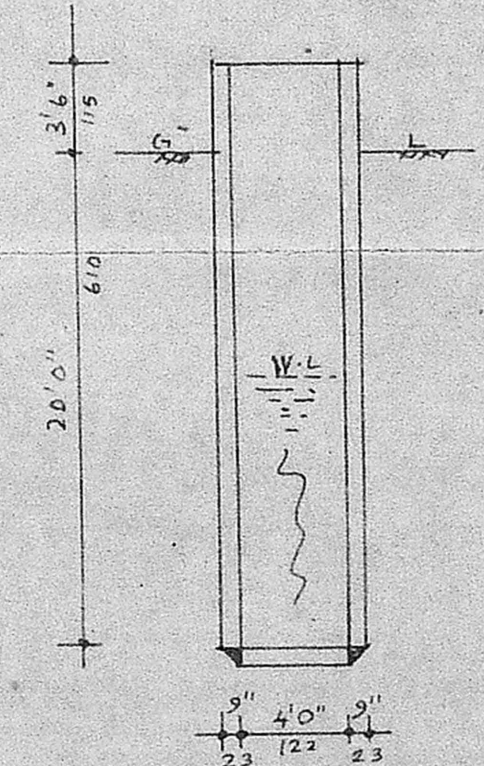


SECTION OF WELL

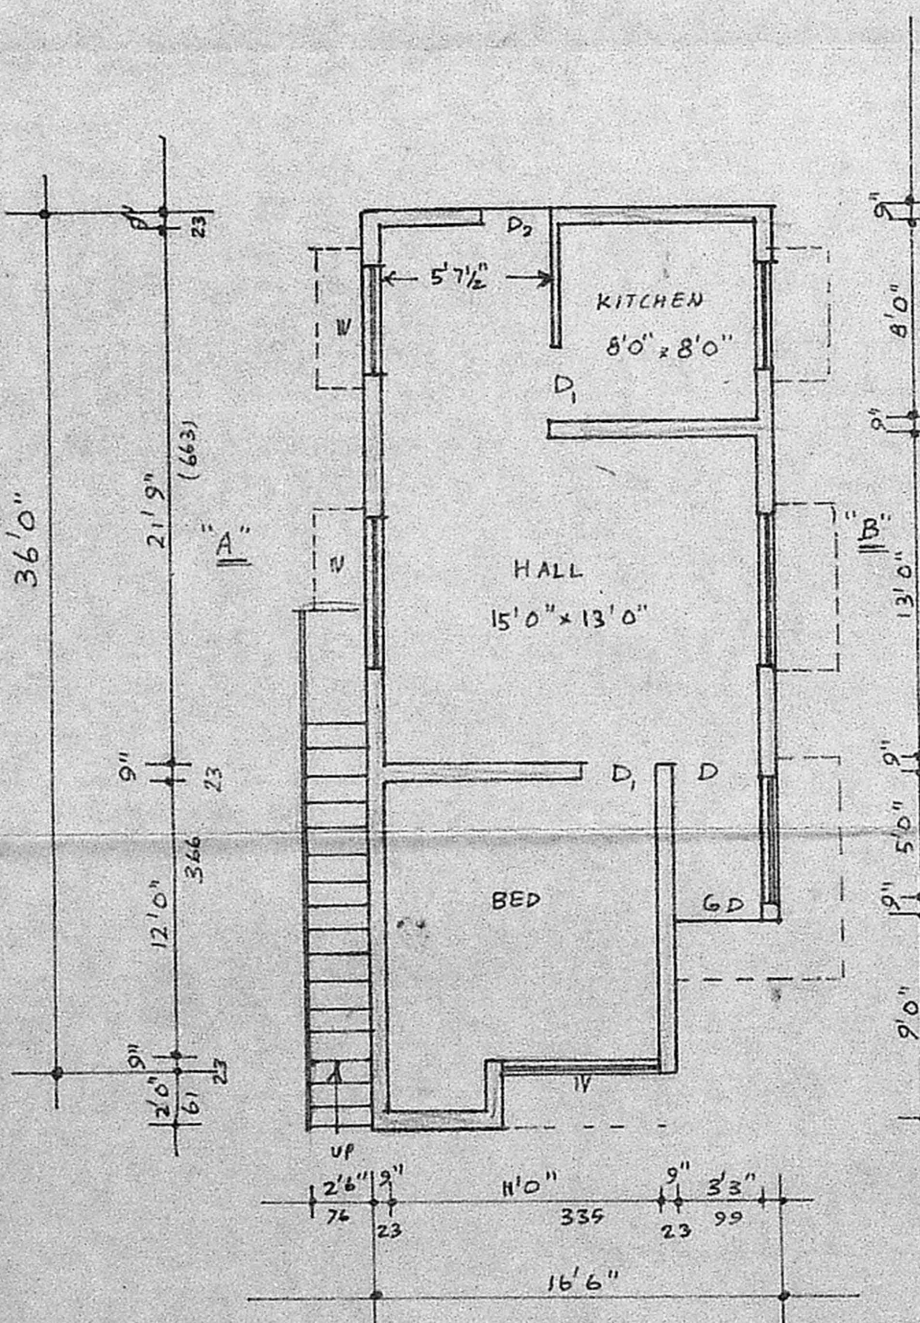

GROUND FLOOR PLAN SCALE: 1/100

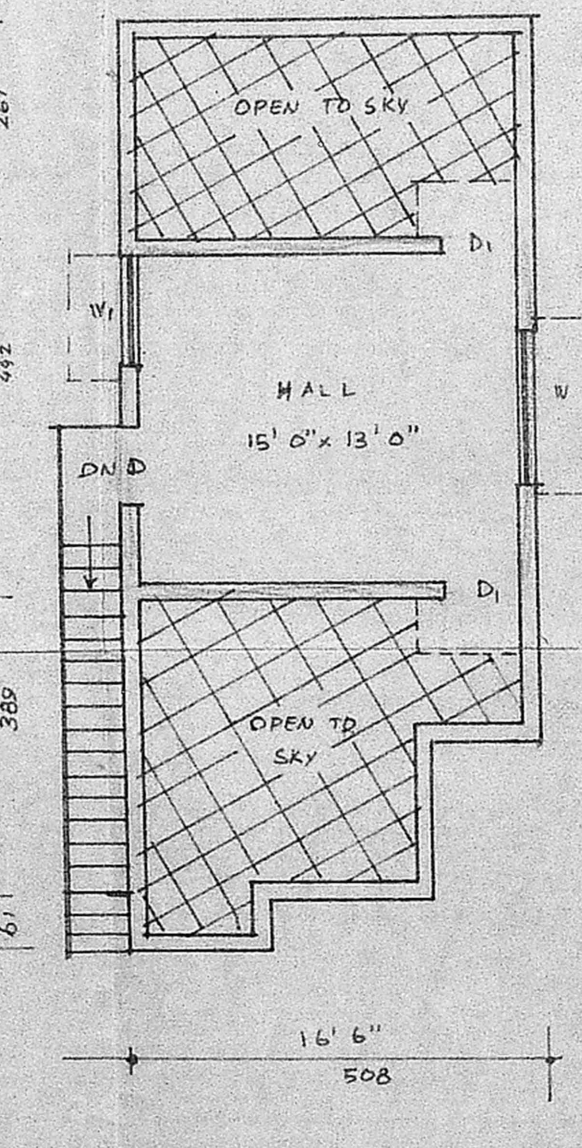


FIRST FLOOR PLAN

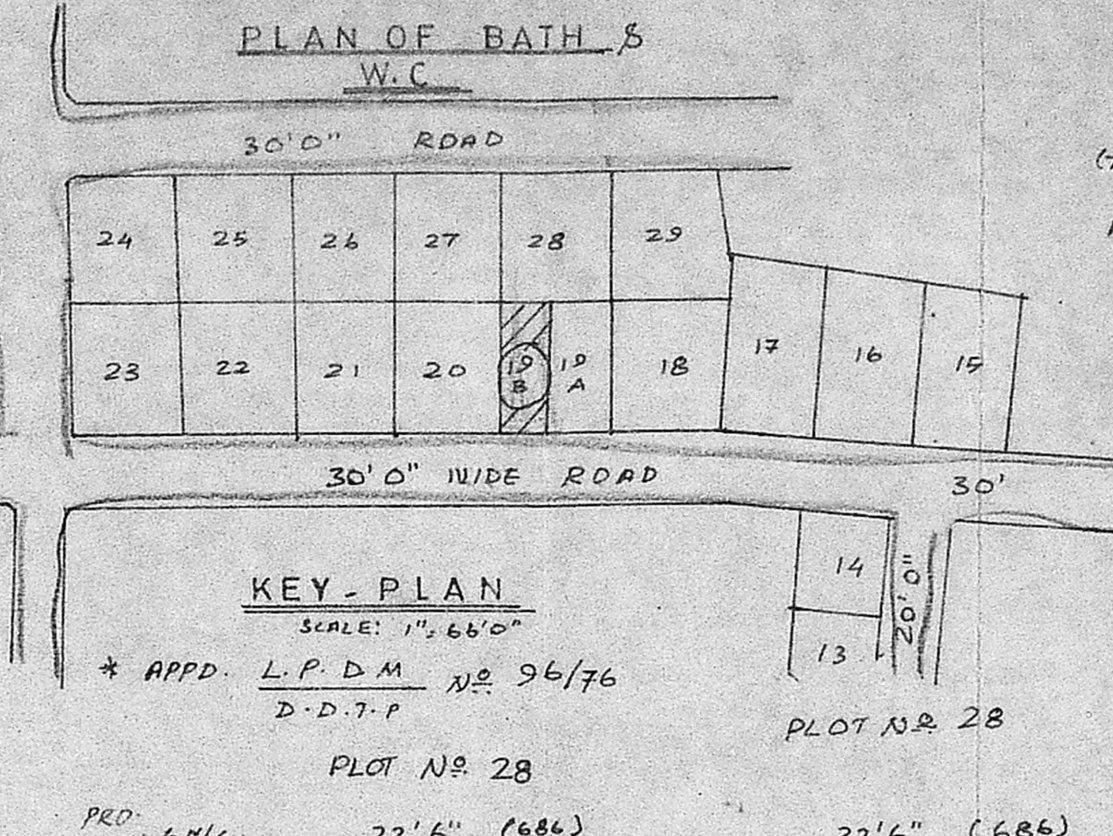

PLAN OF BATH & W.C.

KEY PLAN

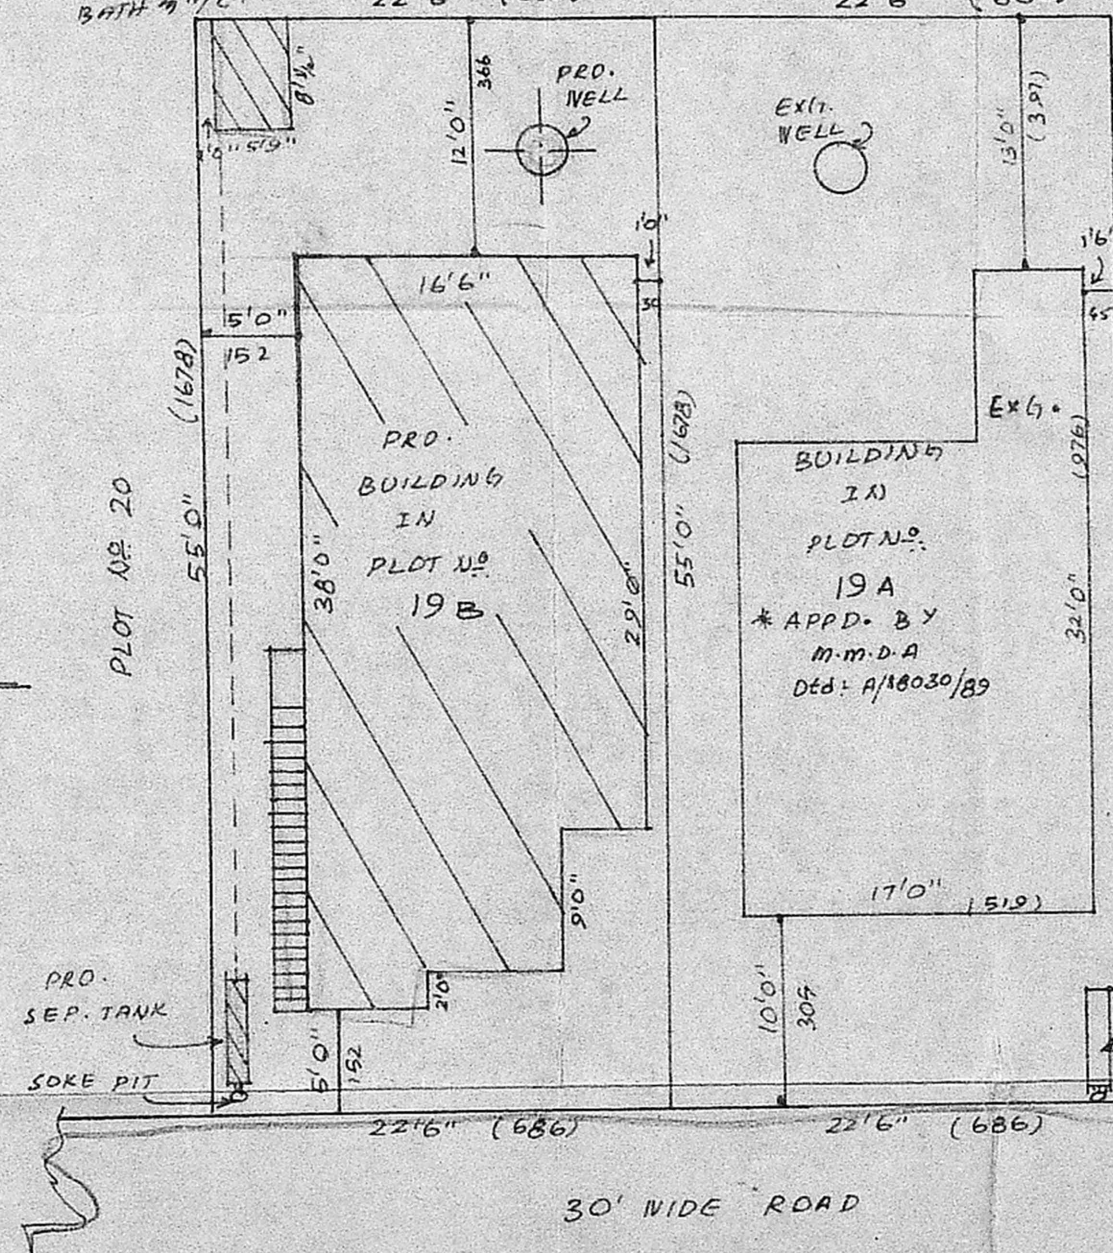

SITE PLAN SCALE: 1/10

D	DOOR	3'3" x 6'6"
D <sub>1</sub>	"	3'0" x 6'6"
D <sub>2</sub>	"	2'6" x 6'0"
W	WINDOW	6'0" x 4'6"
W <sub>1</sub>	"	4'6" x 4'6"
V	VENTILATOR	3'0" x 2'0"
G.D.	GRILL DOOR	3'3" x 6'6"
G	GRILL	5'0" x 4'6"
V <sub>1</sub>	VENTILATOR	2'0" x 1'6"

EXTENT		IN SQ.FT	IN SQ.M
PLDT AREA		1238	115.13
GROUND FLOOR		577.44	53.64
FIRST		239.00	22.31
OPEN SPACE		660.56	61.36
F.S.I		0.46	
COVERAGE		65%	

INDEX

PROPOSAL	[Symbol]
EXISTING	[Symbol]
BOUNDRY	[Symbol]
ROAD	[Symbol]

STAIR CASE DETAILS

WIDTH	2'6"
RISE	0'7"
TRED	0'10"

P. Sarala  
(P. SARALA PARTHASARATHY)  
OWNER

*Sarala*  
18/7/21  
**K. R. RANGANATHAN**  
M. I. E., F. I. V.,  
PANEL VALUER INDIAN B. NIK  
No. 1, Gopalapuram Vih Street  
MADRAS-600 086  
Ph: 471826 & 869142