


PROPOSED DWELLING AT  
 PLOT NO. 38 S. NO. 137/3  
 BALAJI NAGAR.  
 VILLIVAKKAM PANCHAYAT UNION  
 KOLATHUR VILLAGE.  
 SAIDAPET TALUK.




Planning Permit No. A/1214/91  
**APPROVED**  
 SUBJECT TO THE CONDITIONS IN  
 THIS OFFICE LETTER.  
 No. A2/14456/11 Date 5/9/91  
 e/c [Signature]  
 FOR MEMBER, SECRETARY  
 MADRAS METROPOLITAN  
 DEVELOPMENT AUTHORITY  
 MADRAS - 600 008.


FRONT ELEVATION

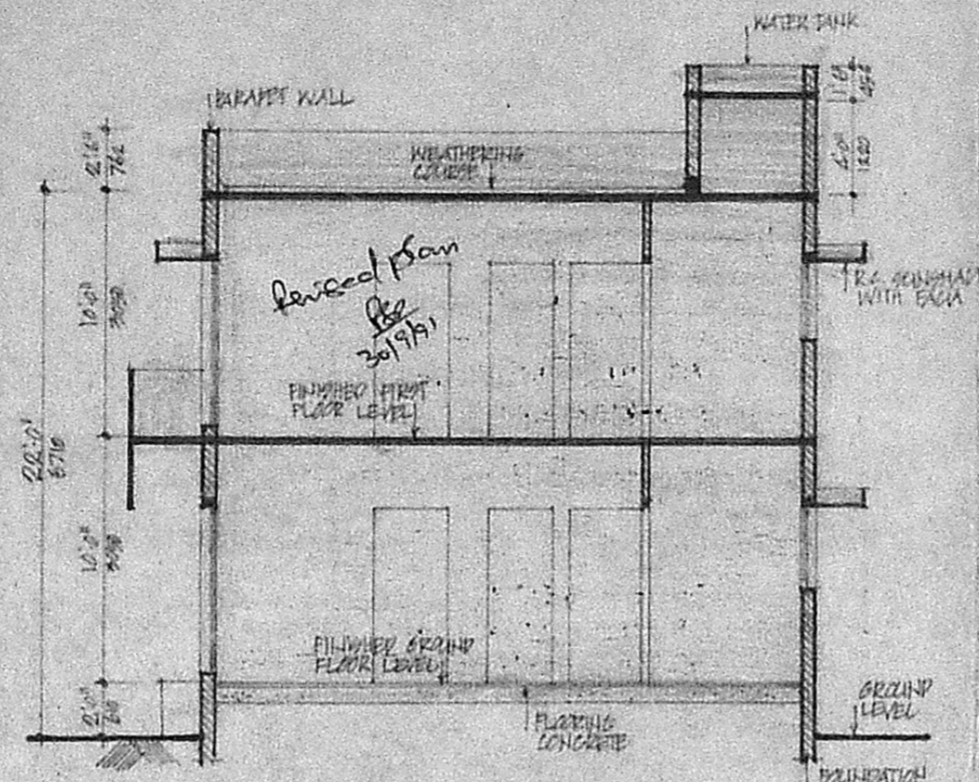


SECTION "X. X"

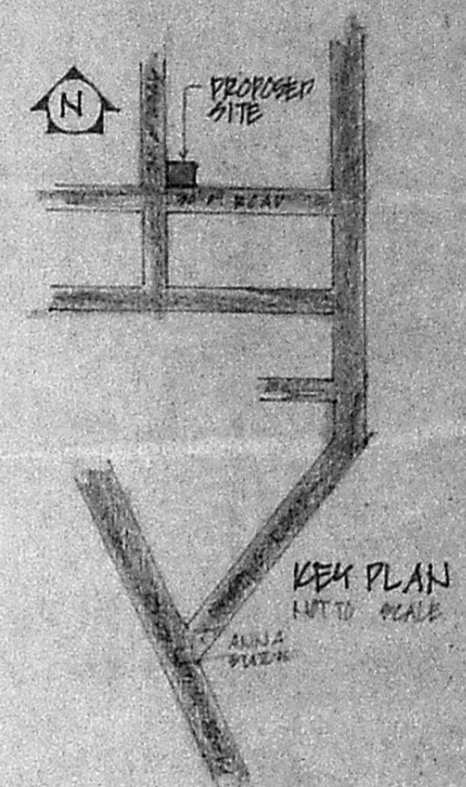

KEY PLAN



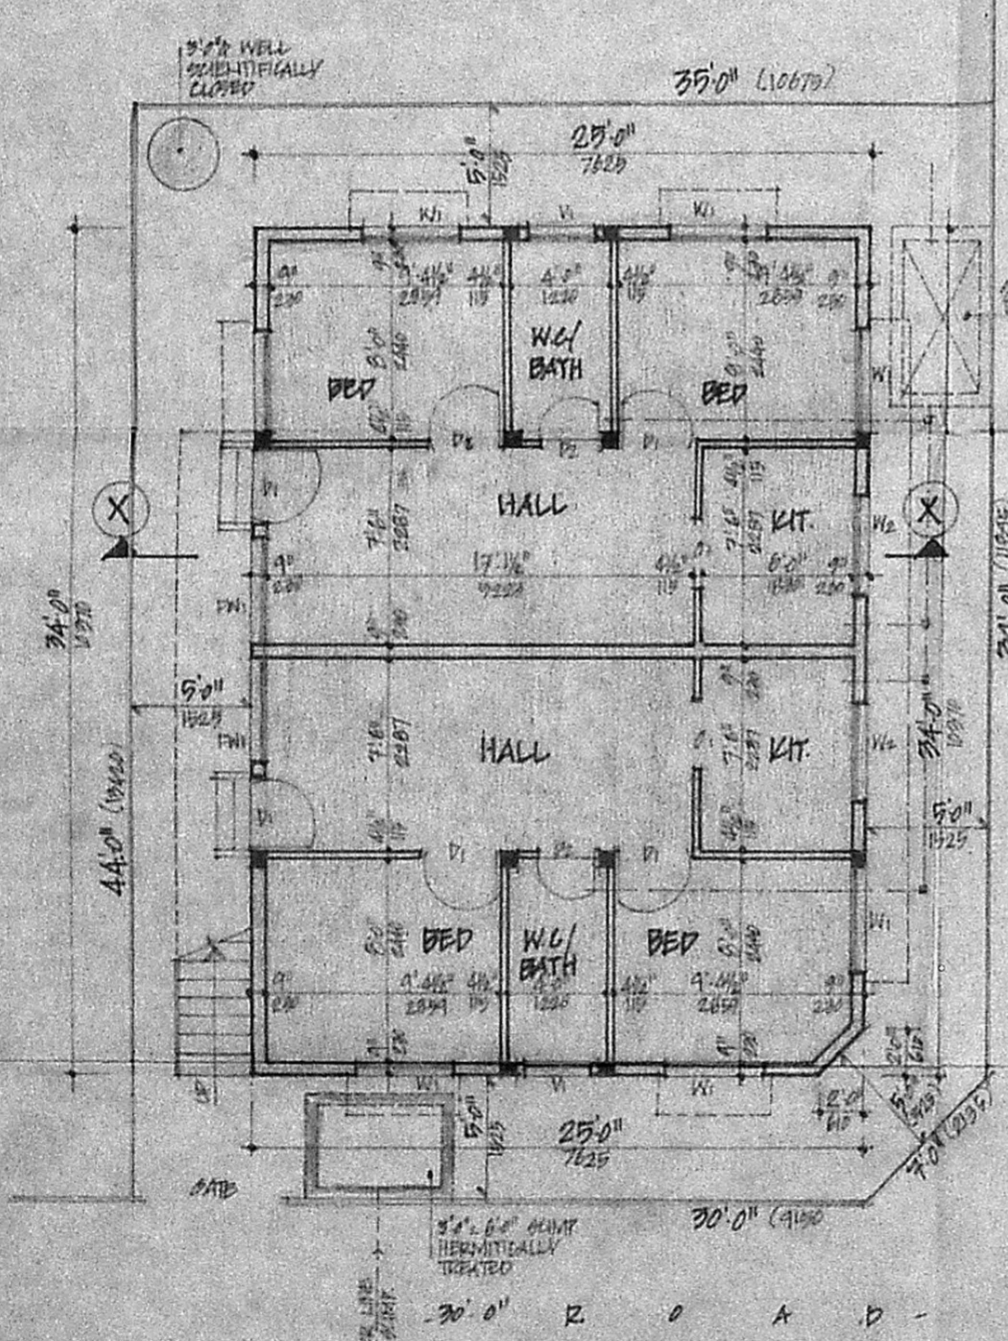


SITE CUM GROUND FLOOR PLAN

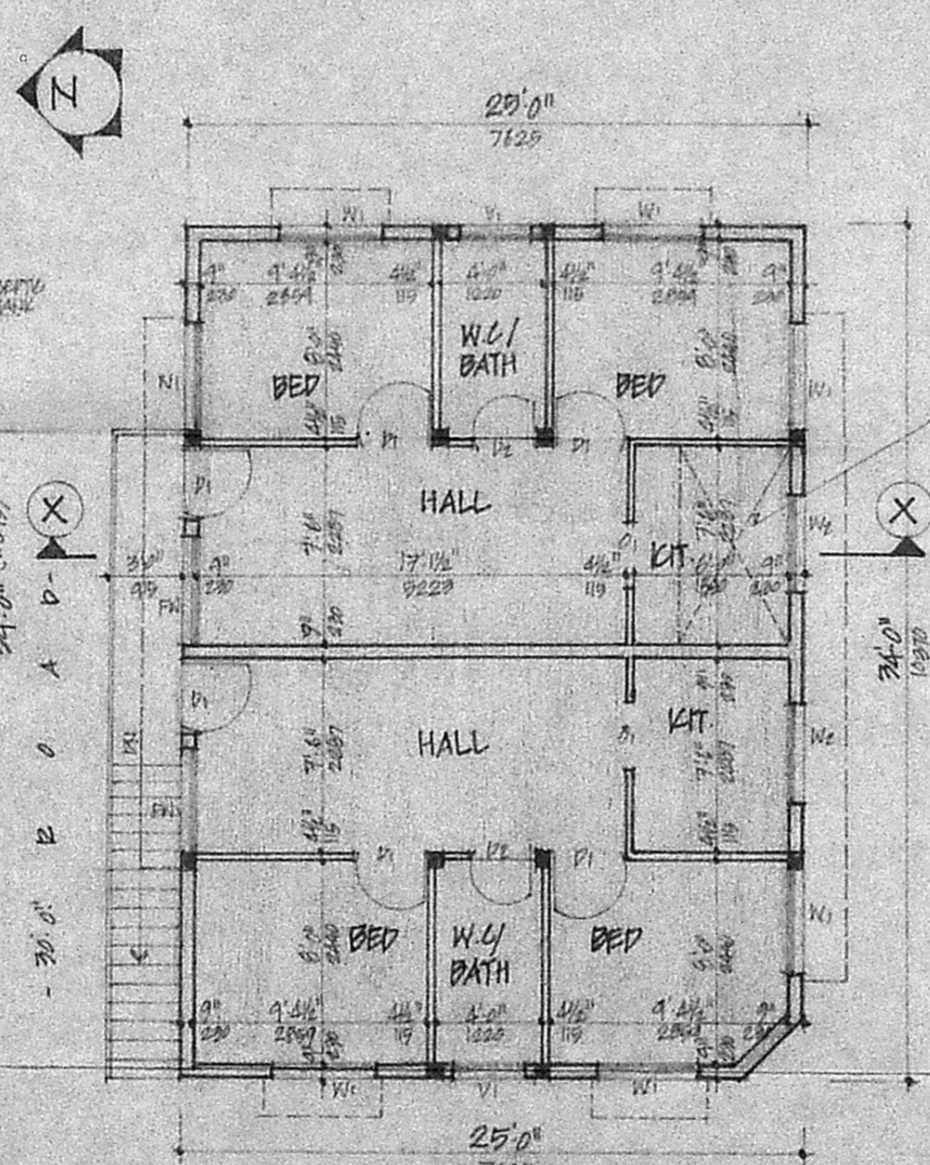

FIRST FLOOR PLAN

WATER TANK ABOVE  
 4'0" x 6'0" x 6'0"  
 1200 x 1800 x 2400  
 HERMETICALLY CLOSED

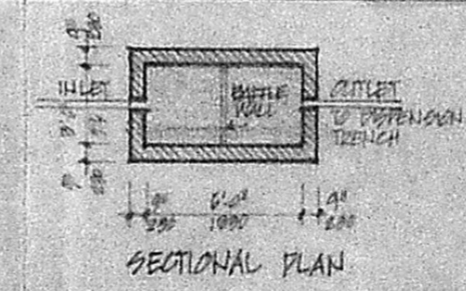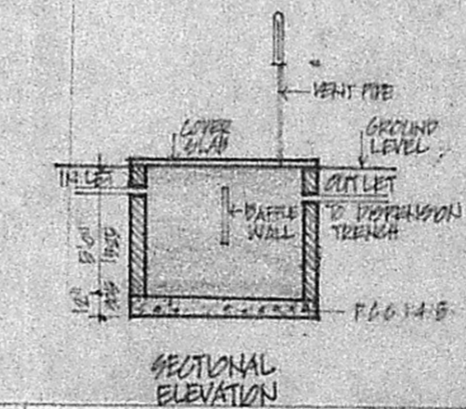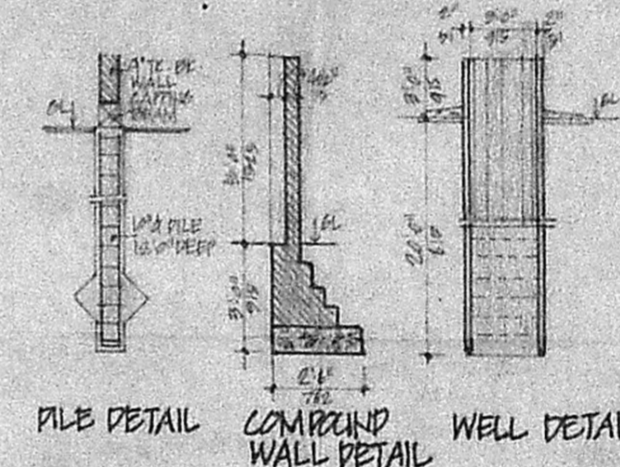

SEPTIC TANK DETAIL.


SCHEDULE OF JOINERY

TYPE	SIZE	DESCRIPTION
D1	3'0" x 7'0"	T.W. BATH DOOR
D2	2'0" x 7'0"	DO
W1	4'0" x 4'0"	T.W. GLAZED WINDOW
W2	4'0" x 3'0"	DO
FW1	4'0" x 6'0"	FRENCH WINDOW
V1	3'0" x 2'0"	T.W. GLAZED VENTILATOR
O1	2'0" x 7'0"	OPENING

SPECIFICATIONS

1. 10" PILES IN FOUNDATION.
2. PILES ARE CONNECTED BY CAPPING BEAMS.
3. Mosaic FLOORING.
4. BRICK WORK IN BASEMENT AND SUPER.
5. STEELWORK IN C.M. 1:5.
6. WALLS ARE PLASTERED BY C.M. 1:5.
7. WALLS ARE PAINTED BY CEMENT PAINT.
8. LINTEL OVER OPENINGS.
9. ROOF COVERED BY R.C. SLAB.
10. ALL R.C. WORK IN C.C. 1:2:4.
11. WEATHERING COURSE LAID WITH PROPER SLOPE.

LEGEND

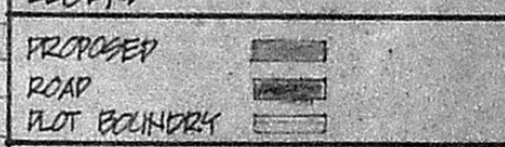

AREA STATEMENT

GT AREA	846.00 SFT	78.80 m <sup>2</sup>
FF AREA	923.75 SFT	85.81 m <sup>2</sup>
TOTAL	1771.75 SFT	164.61 m <sup>2</sup>

SCALE: 1/8" = 1'-0" OR 1/16" = 1'-0"  
 DATE: 20.05.1991  
 VEN. SARAVANAN CHD.  
 CONSULTANT  
 S. THIRUVENKADAM  
 A DE ANNAMALAR  
 MADRAS 60002  
 PHONE: 615555, 616601

S. THIRUVENKADAM I.E.M.I. Struct. E.  
 P.L.S. NO. 137,  
 5-1, ANNA NAGAR,  
 MADRAS 600 102.

OWNER'S SIGNATURE LICENCED SURVEYOR