

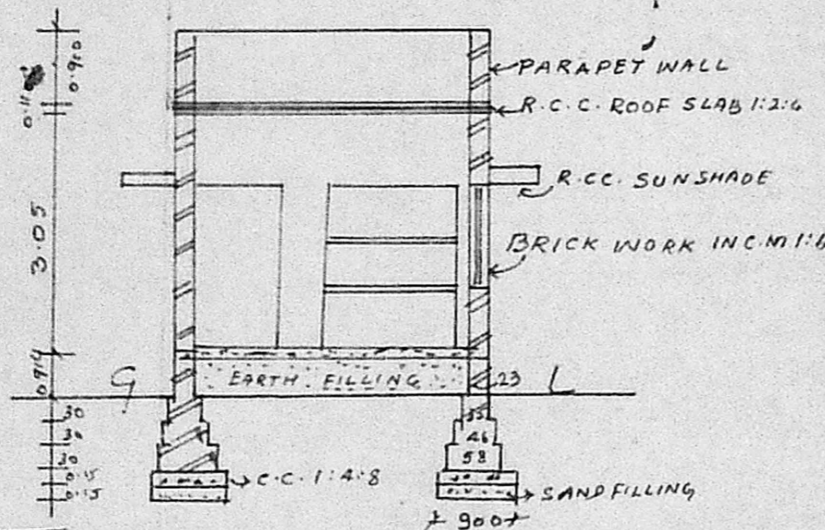


ELEVATION

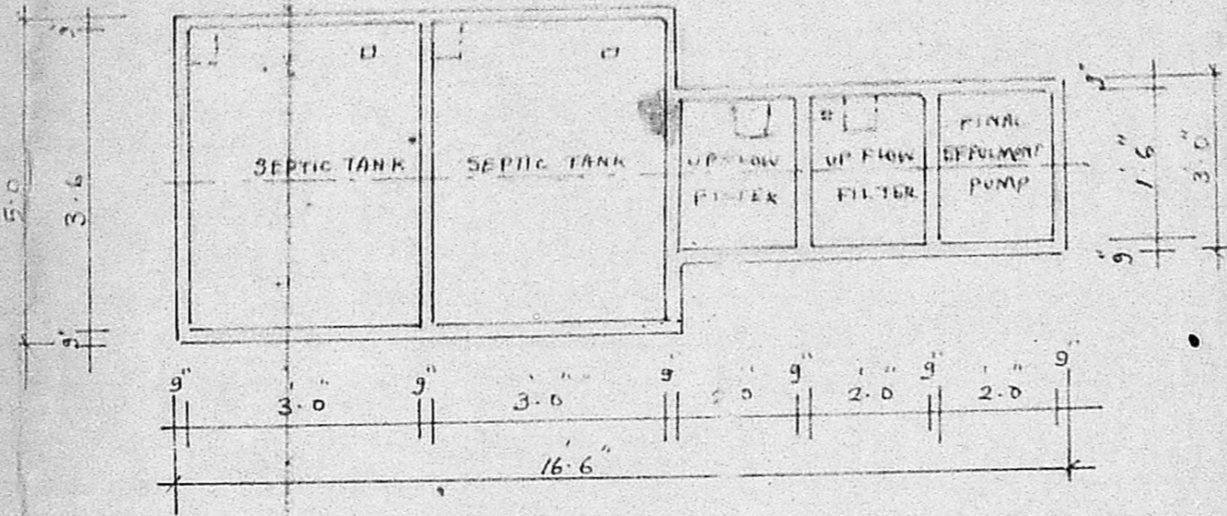

SECTION ON AB

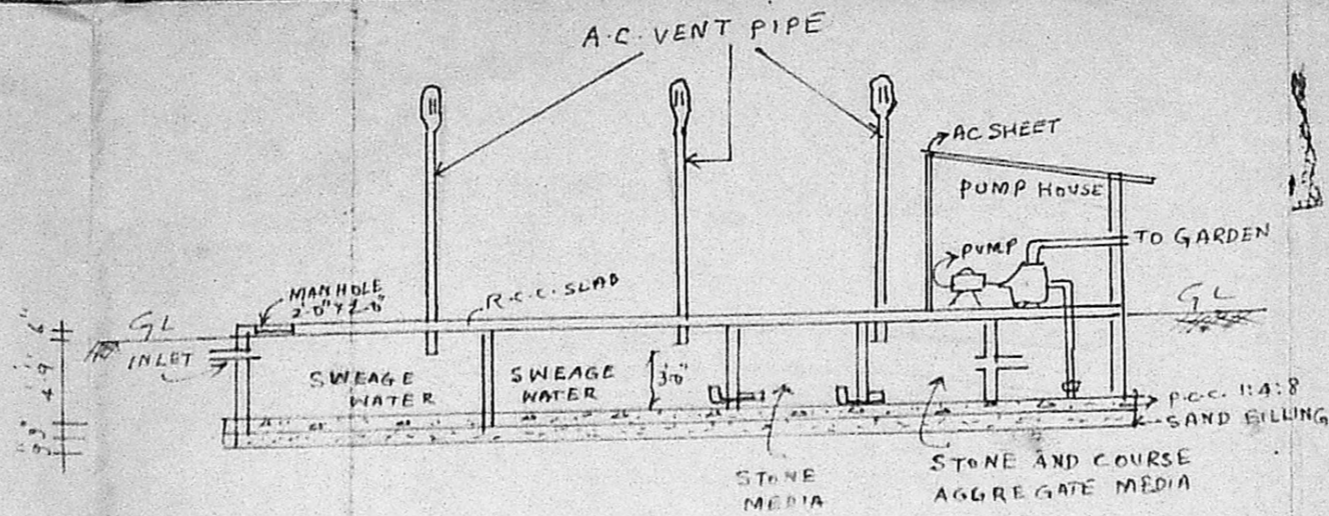

PLAN OF SEPTIC TANK WITH UP FLOW FILTER SYSTEM

NOT TO SCALE


Planning Permit No. A/2496/92

APPROVED


SUBJECT TO THE CONDITIONS IN THIS OFFICE LETTER.

No. A2/15/105/96 Date...

FOR MEMBER SECRETARY MADRAS METROPOLITAN DEVELOPMENT AUTHORITY

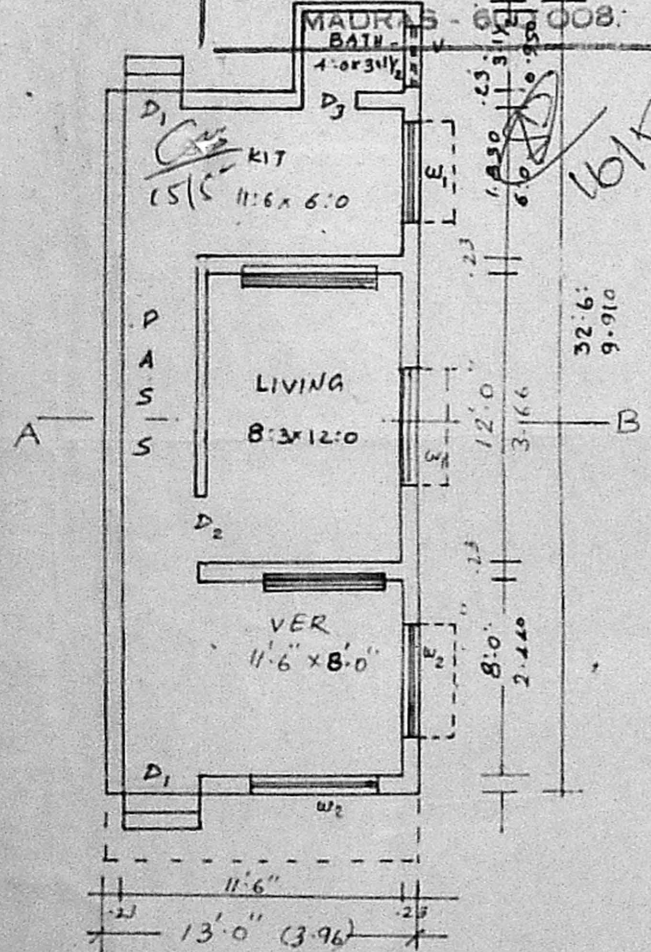


PLAN

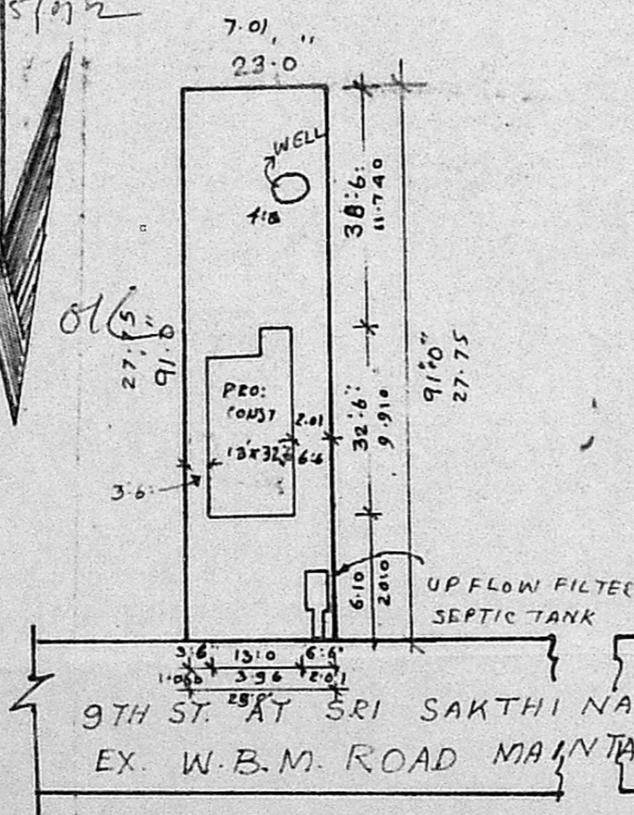


SITE PLAN


SCALE:- 1:400.

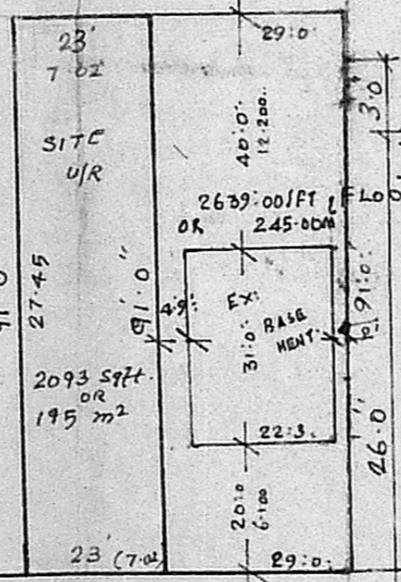

SUB-DIVISION PLAN

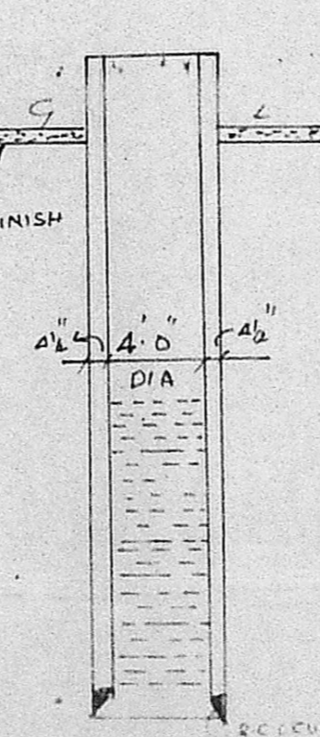

SECTION OF WELL

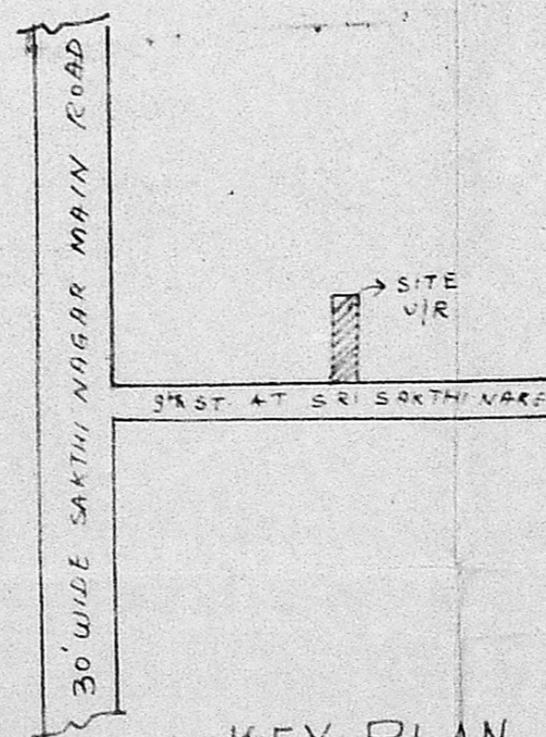

KEY PLAN

NOT TO SCALE

PLAN SHOWING THE PROPOSED CONSTRUCTION OF RESIDENTIAL BUILDING IN S.No 648/14A OF SRI SAKTHI NAGER, No 58 THIRUMULLAIVOYAL VILLAGE. AVADI TOWN SHIP. (SCALE:- 1:100)

OWNER:- Tmt. LAKSHMI, W/o Mr. RAVI.

JOINERIES

D1	DOOR PANELLED	1000 X 2000
D2	"	900 X 2000
D3	"	750 X 2000
W1	WINDOW	1500 X 1370
W2	"	900 X 1370
V	VENTILATOR	900 X 600

AREA STATEMENT

PLOT EXTENT :- 2093 SQ.FT. (195 m²)
BUILT UP AREA :- 400 SQ.FT. (37.2 m²)
COVERAGE: 20% F.S.I. 0.200.

LEGEND

PROPOSAL :-	
ROAD :-	
PLOT BOUNDARY:-	

S. Raj

OWNER

PERIASAMY D.C.E.
LICENSED SURVEYOR
CONSULTING ENGINEER
AVADI TOWNSHIP
MADRAS. 600050
LICENSED SURVEYOR