

Sectioning Plan

A2/1840/91

18/2/91

20/2/91

PLAN SHOWING THE DWELLING BUILDING AT PLOT NOS. 13 & 14, SHANTHI NAGAR COLONY, S.No. 144/5 No. 65, KOLATHUR VILLAGE MADRAS. CORPN. DN. 32

SCALE (1"=8'-0") 1cm. = 1m.

JOINERY.

- D1: DOOR (3'-3" x 6'-6") 1m x 2m.
- D1: DOOR (3'-0" x 6'-6") .91 x 2m.
- D2: DOOR (2'-6" x 6'-0") .75 x 1.81m
- W: WINDOW (4'-6" x 4'-0") 1.35 x 1.22
- W1: WINDOW (4'-0" x 3'-0") 1.22 x .91
- J: JALLY.


KEY PLAN NOT TO SCALE

G.M. GANESHAN


OWNER

M. SRINIVASAN, D.C.E. CONSULTING CIVIL ENGINEER Licensed Surveyor Class II No. 8 CORPORATION OF MADRAS 12, Cheegalvaraya Malabar Street, CHENNAI, MADRAS 19


ENGINEER

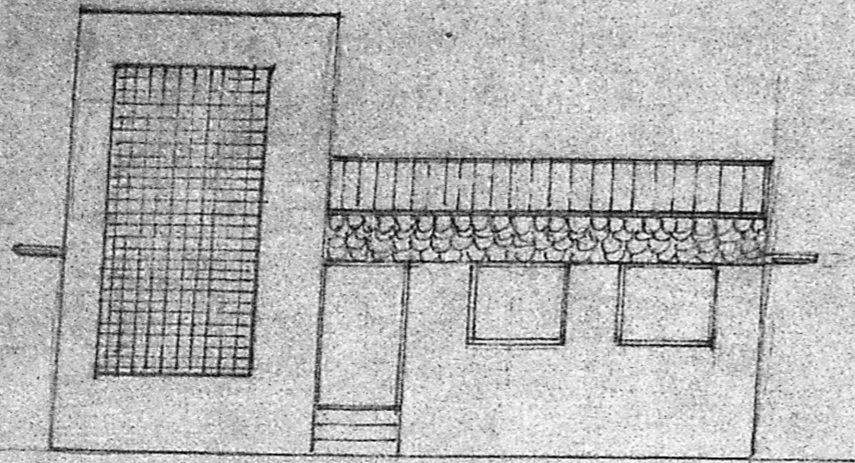


ELEVATION

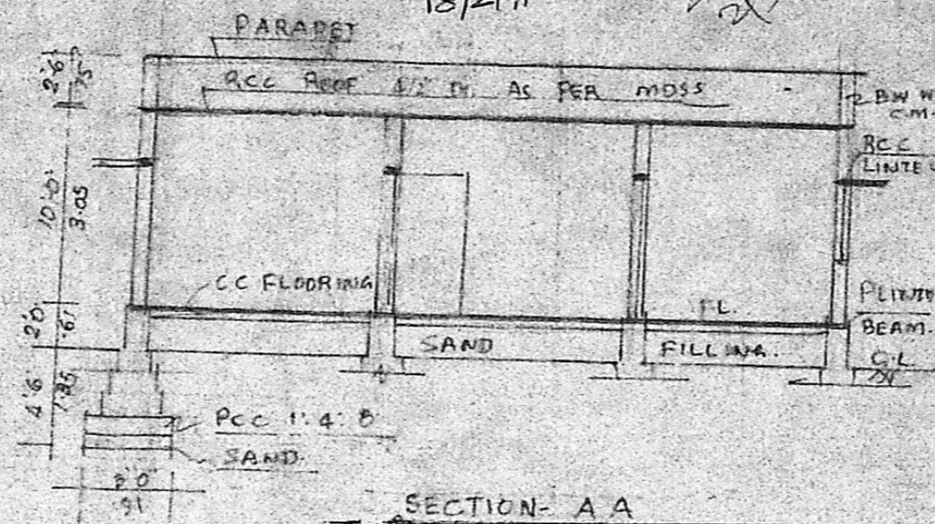


SECTION-A A

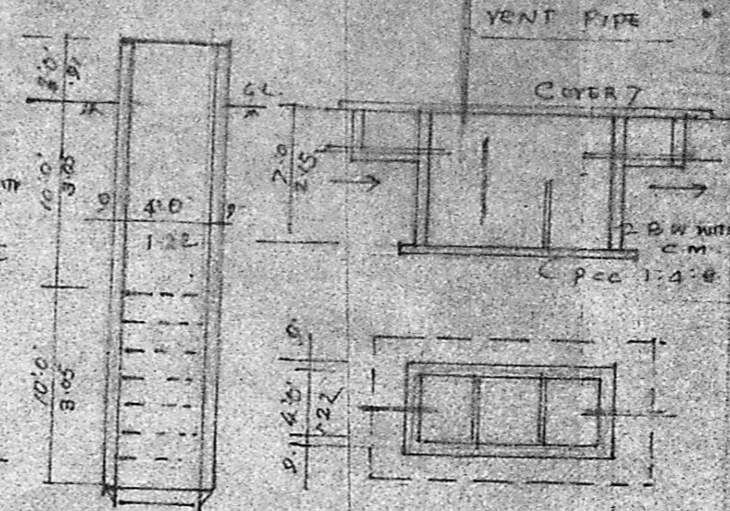


SECTION OF WELL

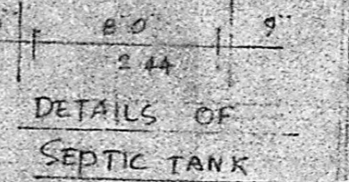

DETAILS OF SEPTIC TANK

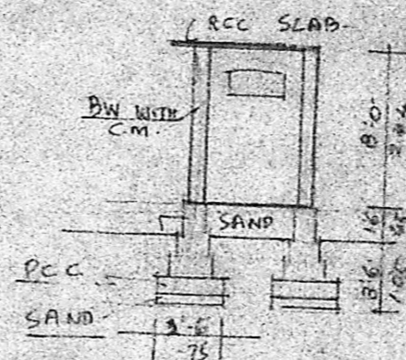


RCC SLAB

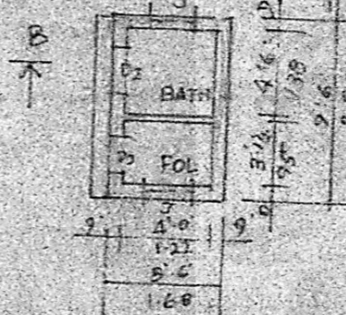

BATH
FOL

Planning Permit No. A/616/91
APPROVED
SUBJECT TO THE CONDITIONS IN THIS OFFICE LETTER.
No. A2/1840/91 Date 21/5/91
FOR MEMBER SECRETARY
MADRAS METROPOLITAN DEVELOPMENT AUTHORITY
MADRAS - 600 013

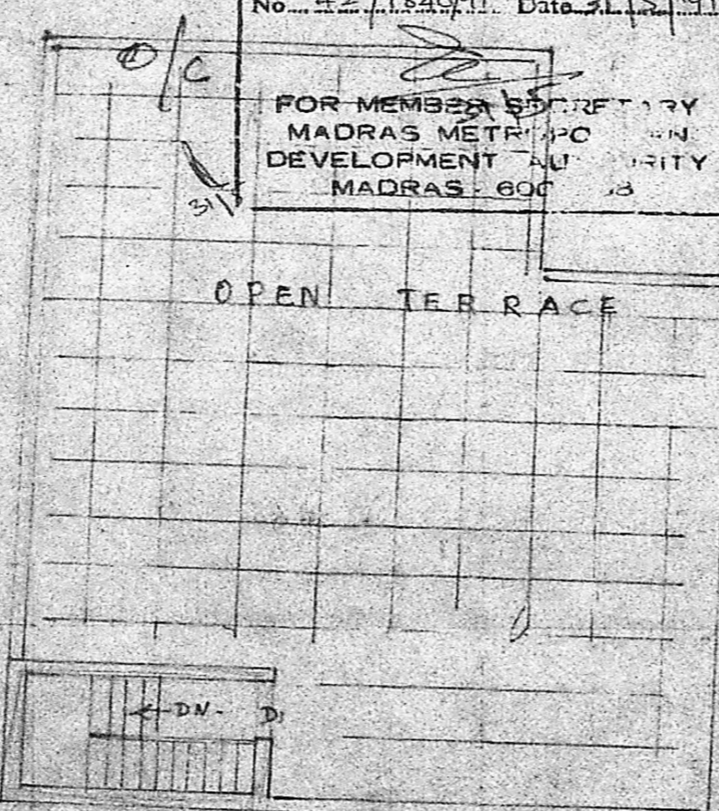


OPEN TERRACE

FIRST FLOOR PLAN

LAND: 4800 SFT
G.F. PA: 1150 SFT
F.F. PA: 75 SFT


HEAD ROOM

PRO ROAD PLOT

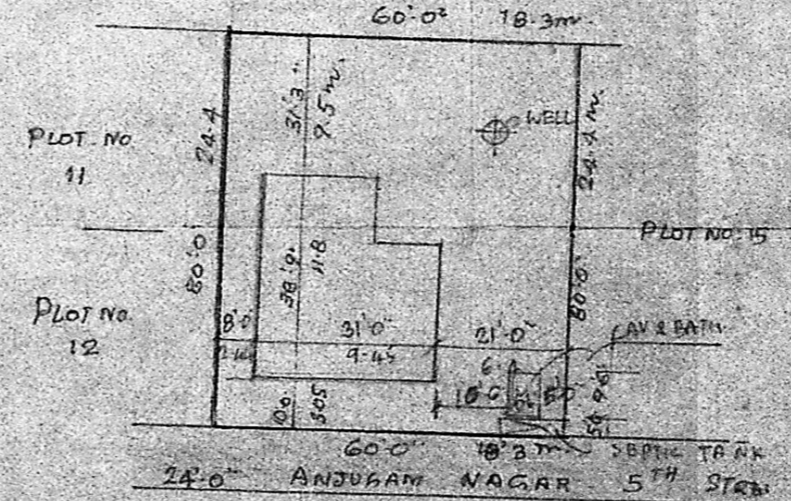

SITE PLAN

SCALE 1"=32'-0"

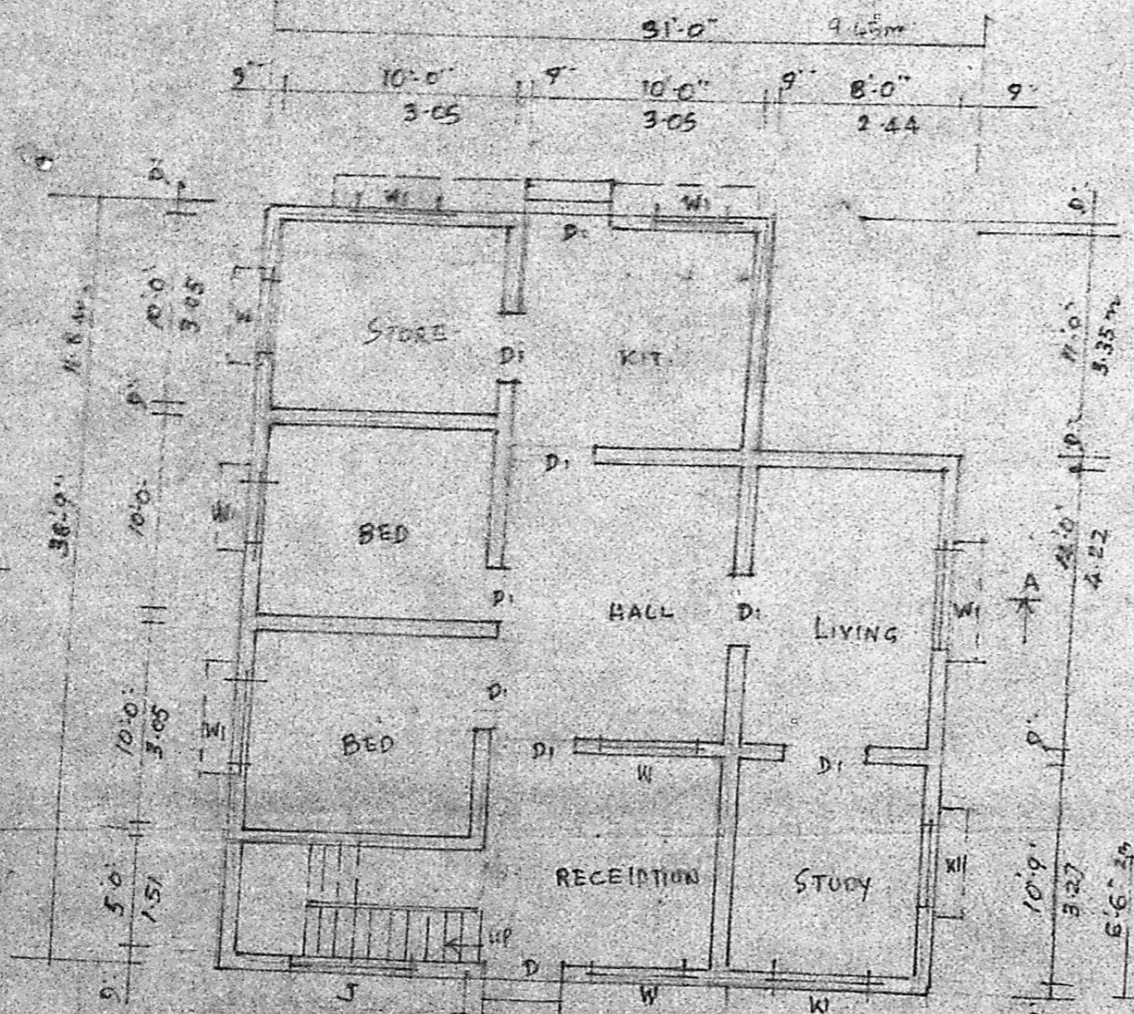

GROUND FLOOR PLAN



KEY PLAN NOT TO SCALE