



ELEVATION

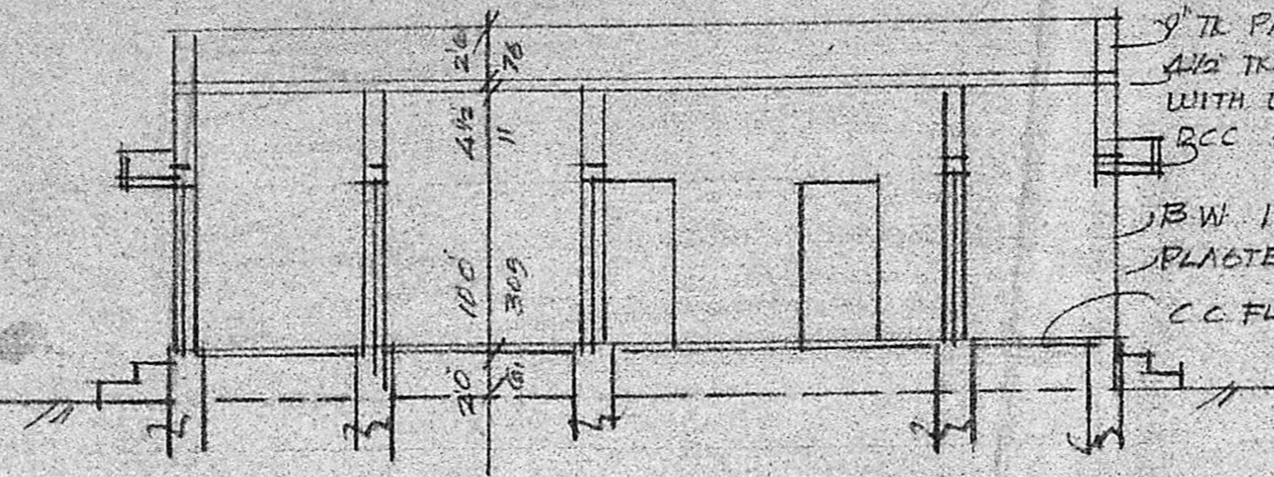

SECTION AA

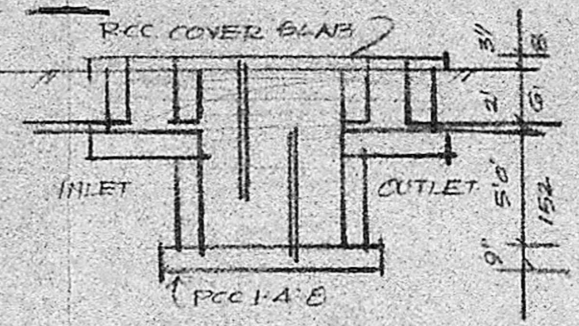

DETAILS OF SEPTIC TANK & 40 WELL

SCHEDULE OF JOINERY

D DOOR	33" x 66"	100 x 200
D "	26" x 66"	70 x 200
W WINDOW	50" x 40"	152 x 122
W "	30" x 40"	91 x 122
V VENTILATOR	30" x 20"	91 x 61



STATEMENT OF AREA

LOT AREA	1800 SQFT	SCRUTINY PLAN
PLINTH AREA	760 SQFT	
OPEN SPACE	1040 SQFT	



PRO DWELLING HOUSE IN
S No 92/1 No 5 VILINJAMEKKAM
VILLAGE AVADI TOWNSHIP ORIPERUM
BUOOR TALUK CHINGLEPUT DISTRICT

FOR MR. G. SRIRAMULU


Planning Permit No. A/1042/92
APPROVED
SUBJECT TO THE CONDITIONS IN
THIS OFFICE LETTER.
No. A/2/9932/92, Date: 07.92
FOR MEMBER SECRETARY
MADRAS METROPOLITAN
DEVELOPMENT AUTHORITY
MADRAS - 600 008.

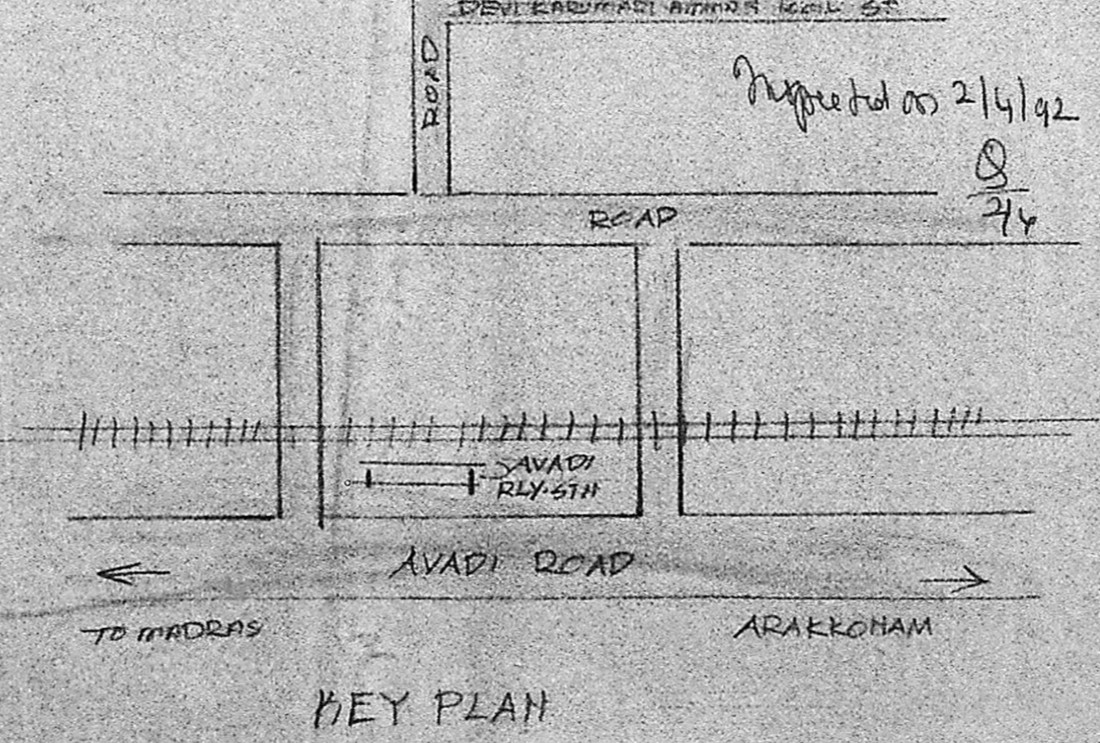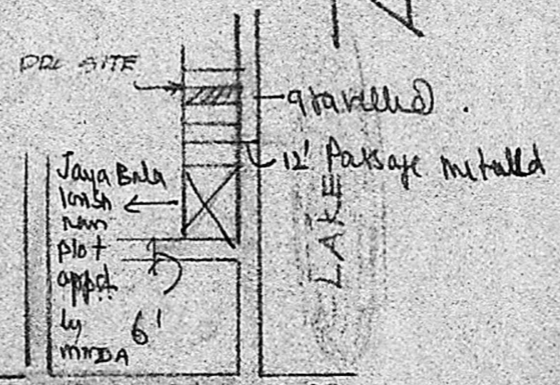

KEY PLAN

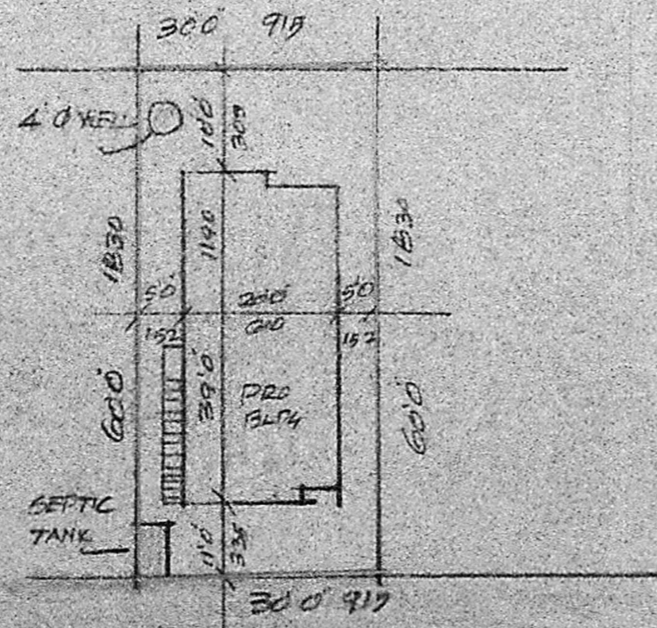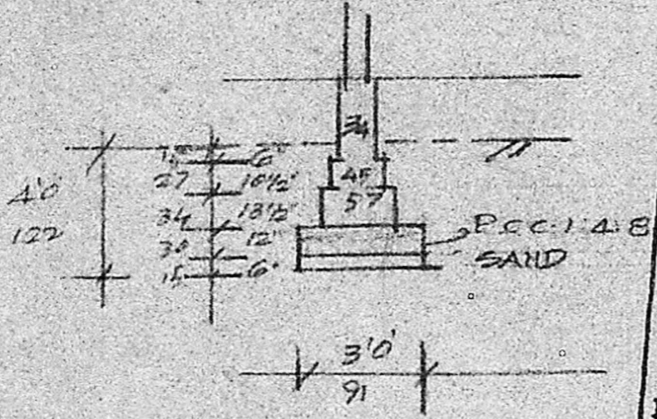

SITE PLAN SCALE 1:200

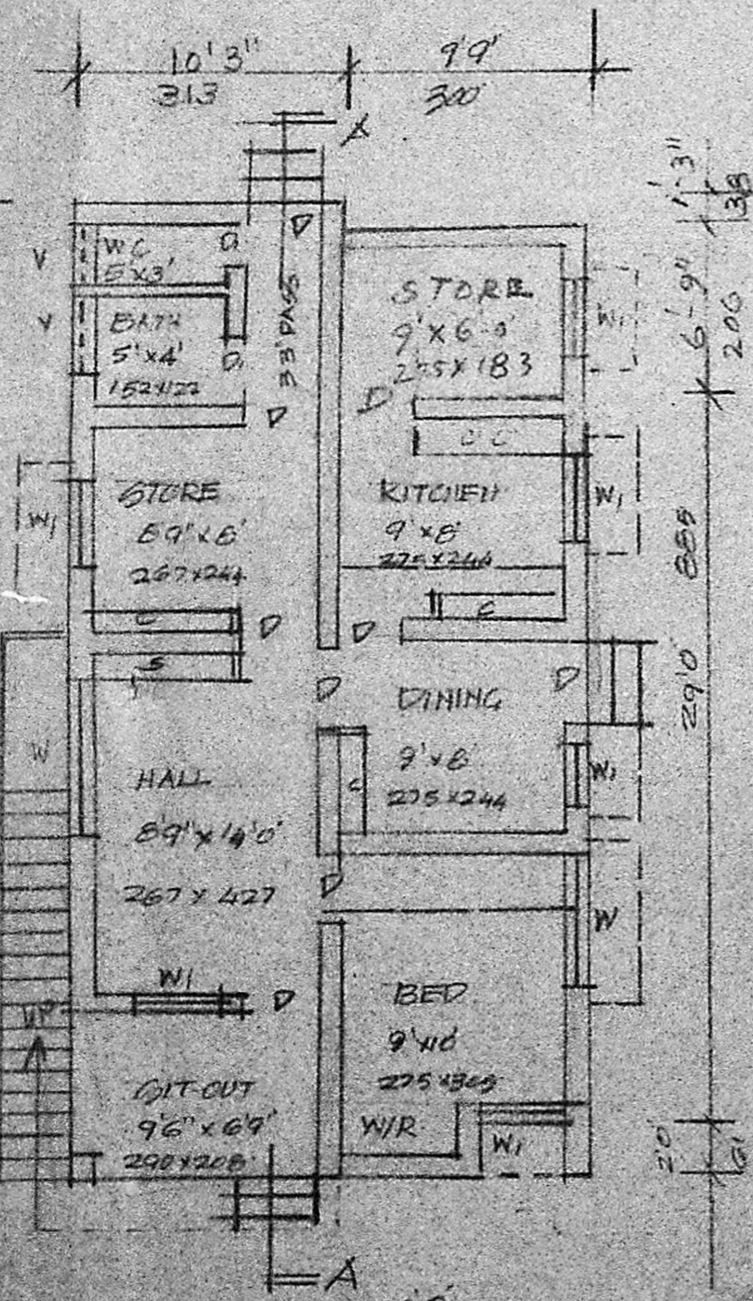

PLAN

A. ARUNAGHALAM, D.C.E.
K. PERIASAMY D.C.E.
LICENCED SURVEYOR
CONSULTING ENGINEER
AVADI TOWNSHIP
MADRAS - 600056
ENGINEER