




Plan of Compound wall

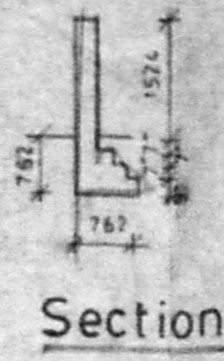


Section

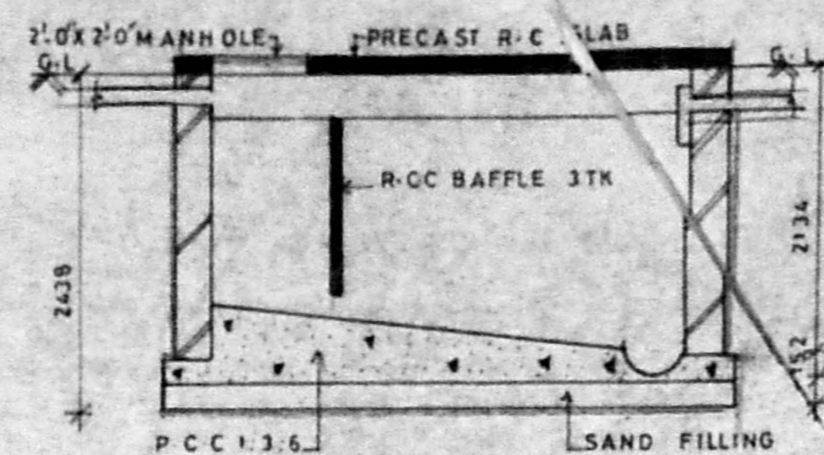


Section

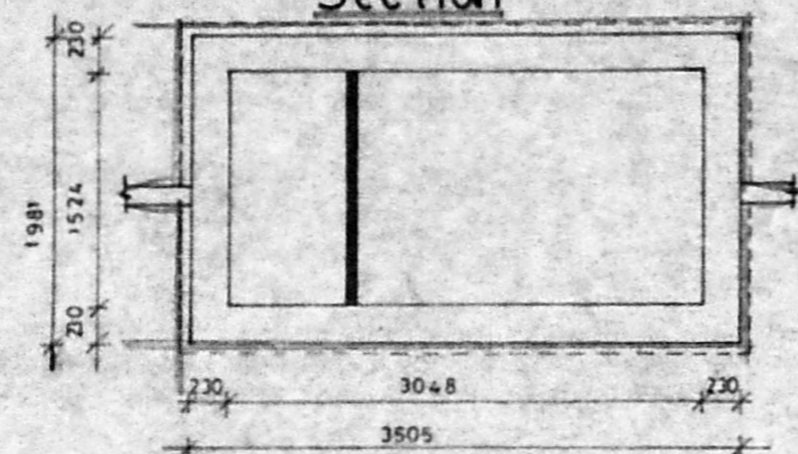


Plan of Septic tank

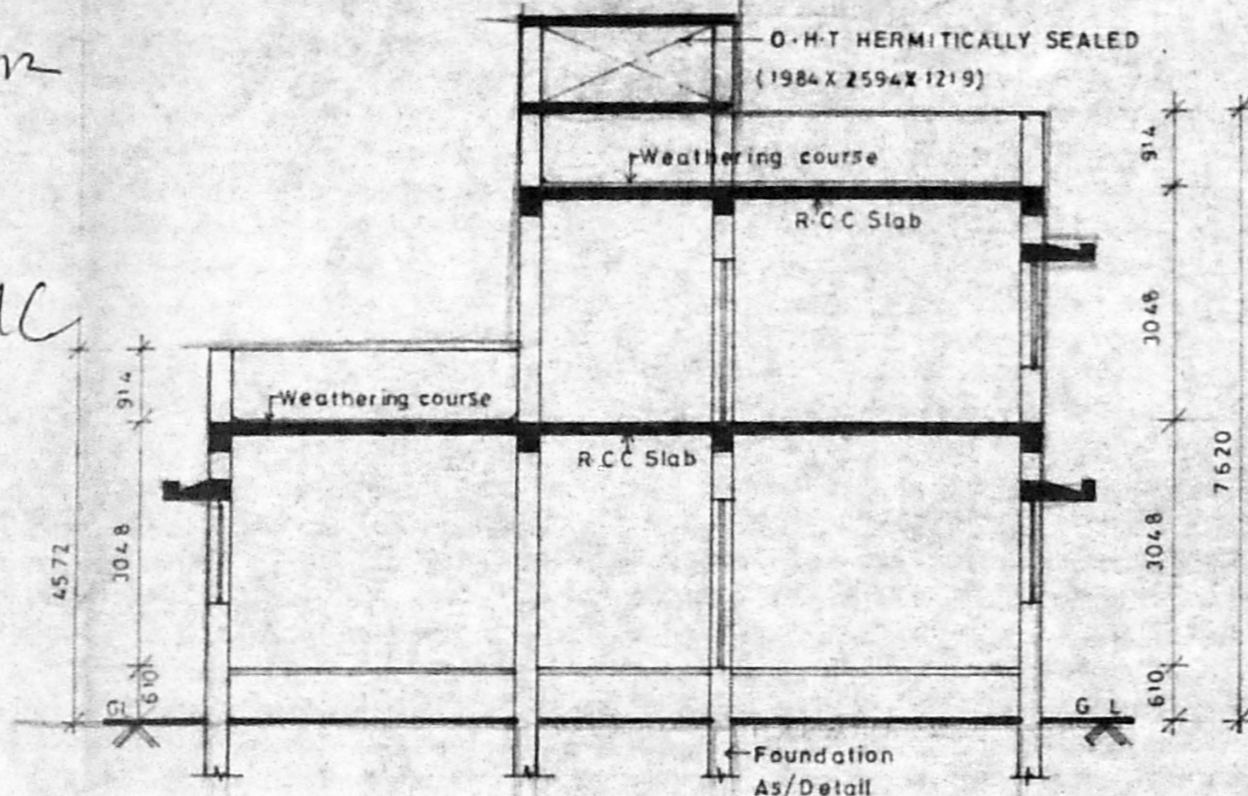


Section on XX

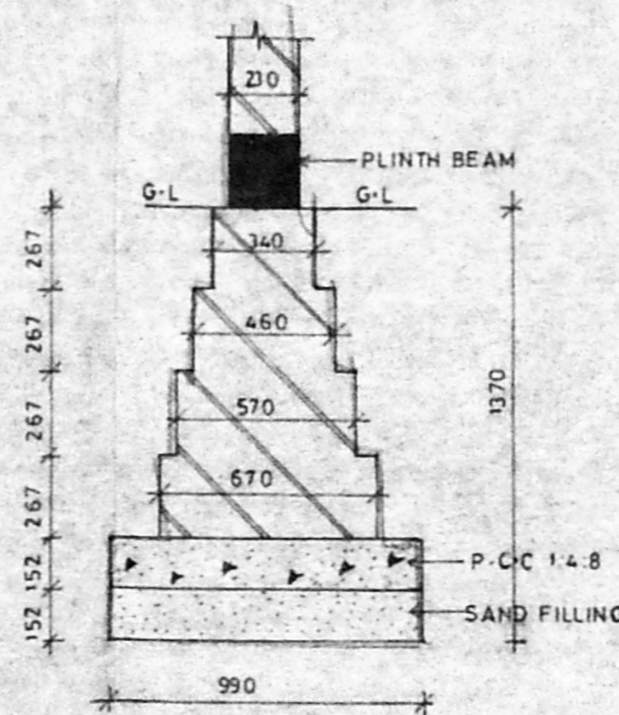


Detail of Brickwall Foundation

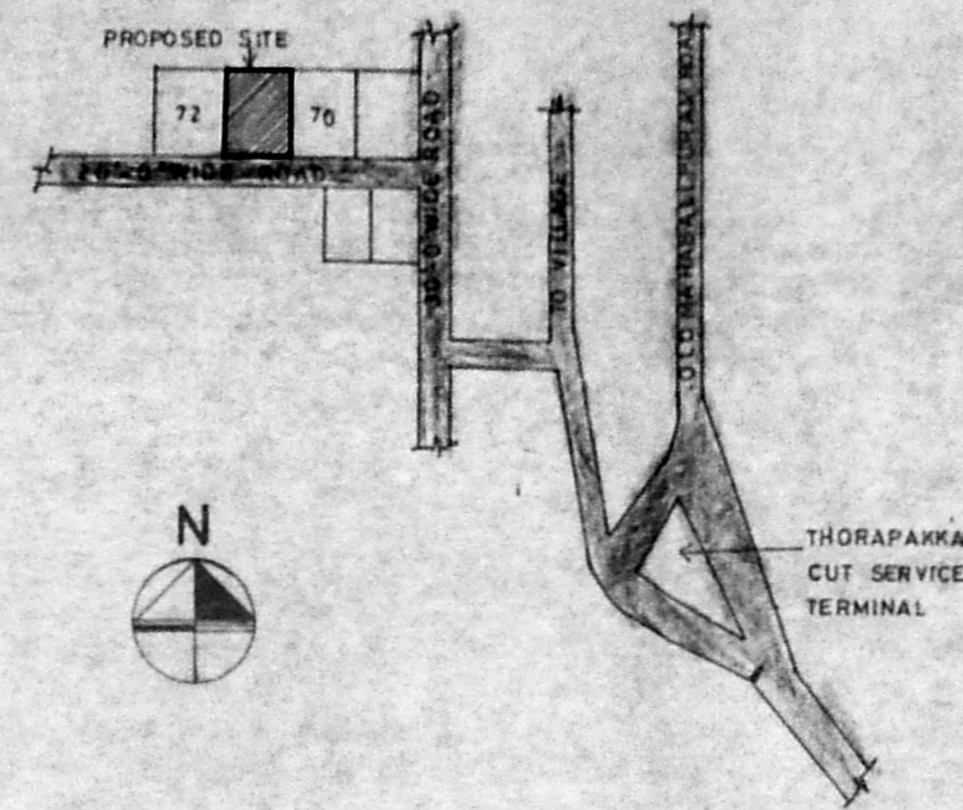


Key Plan

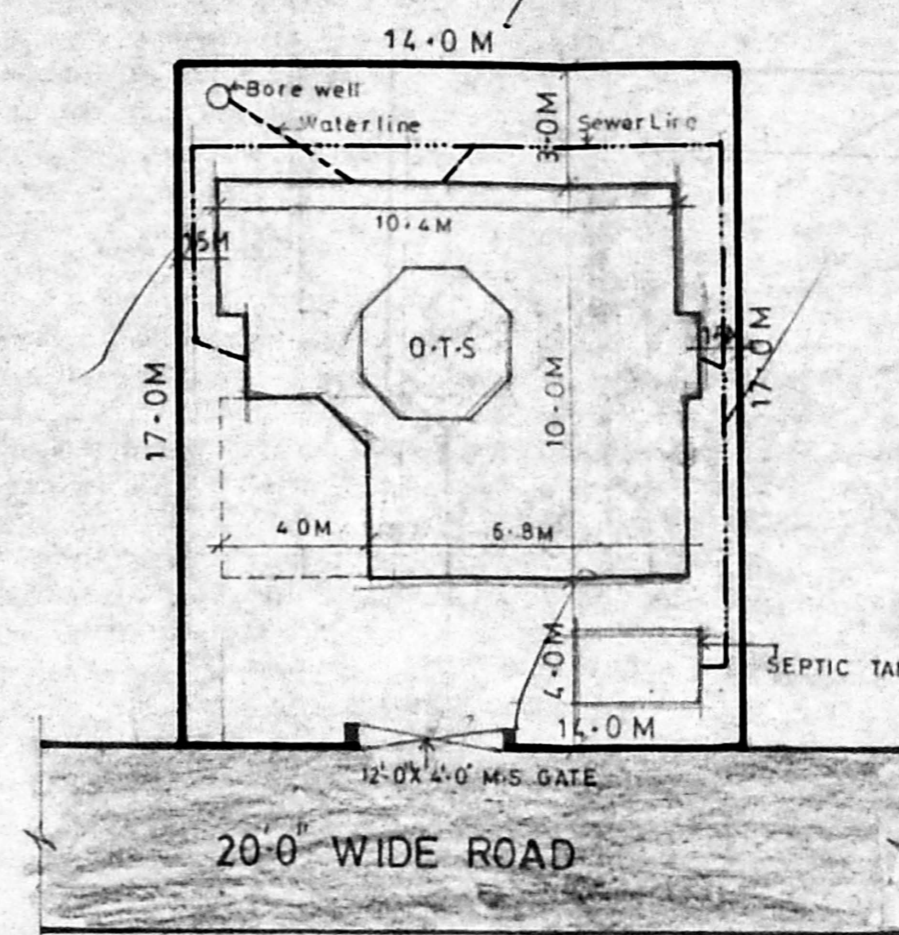


Site Plan SCALE 1:200

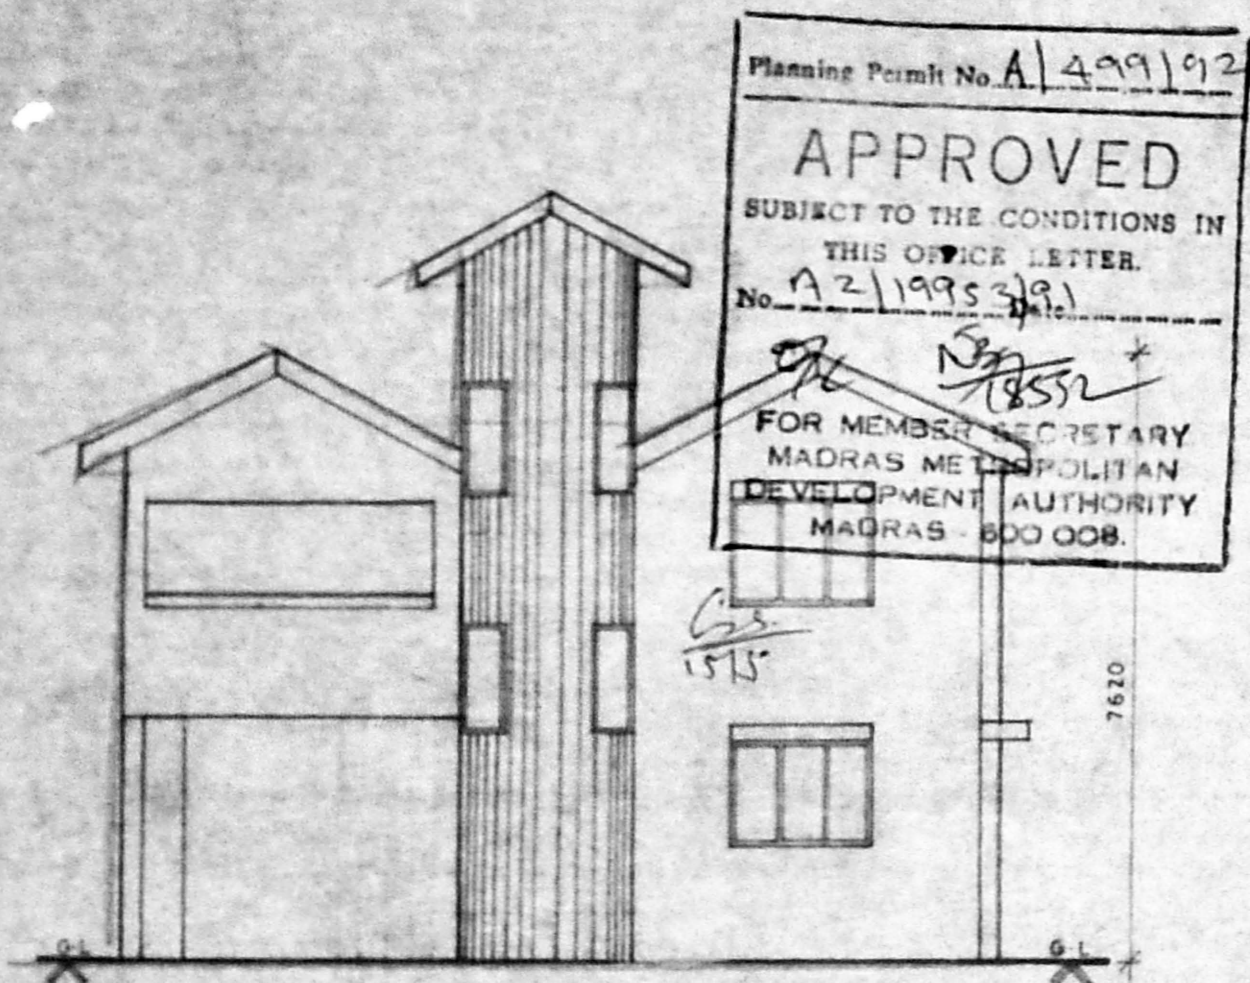


Front Elevation

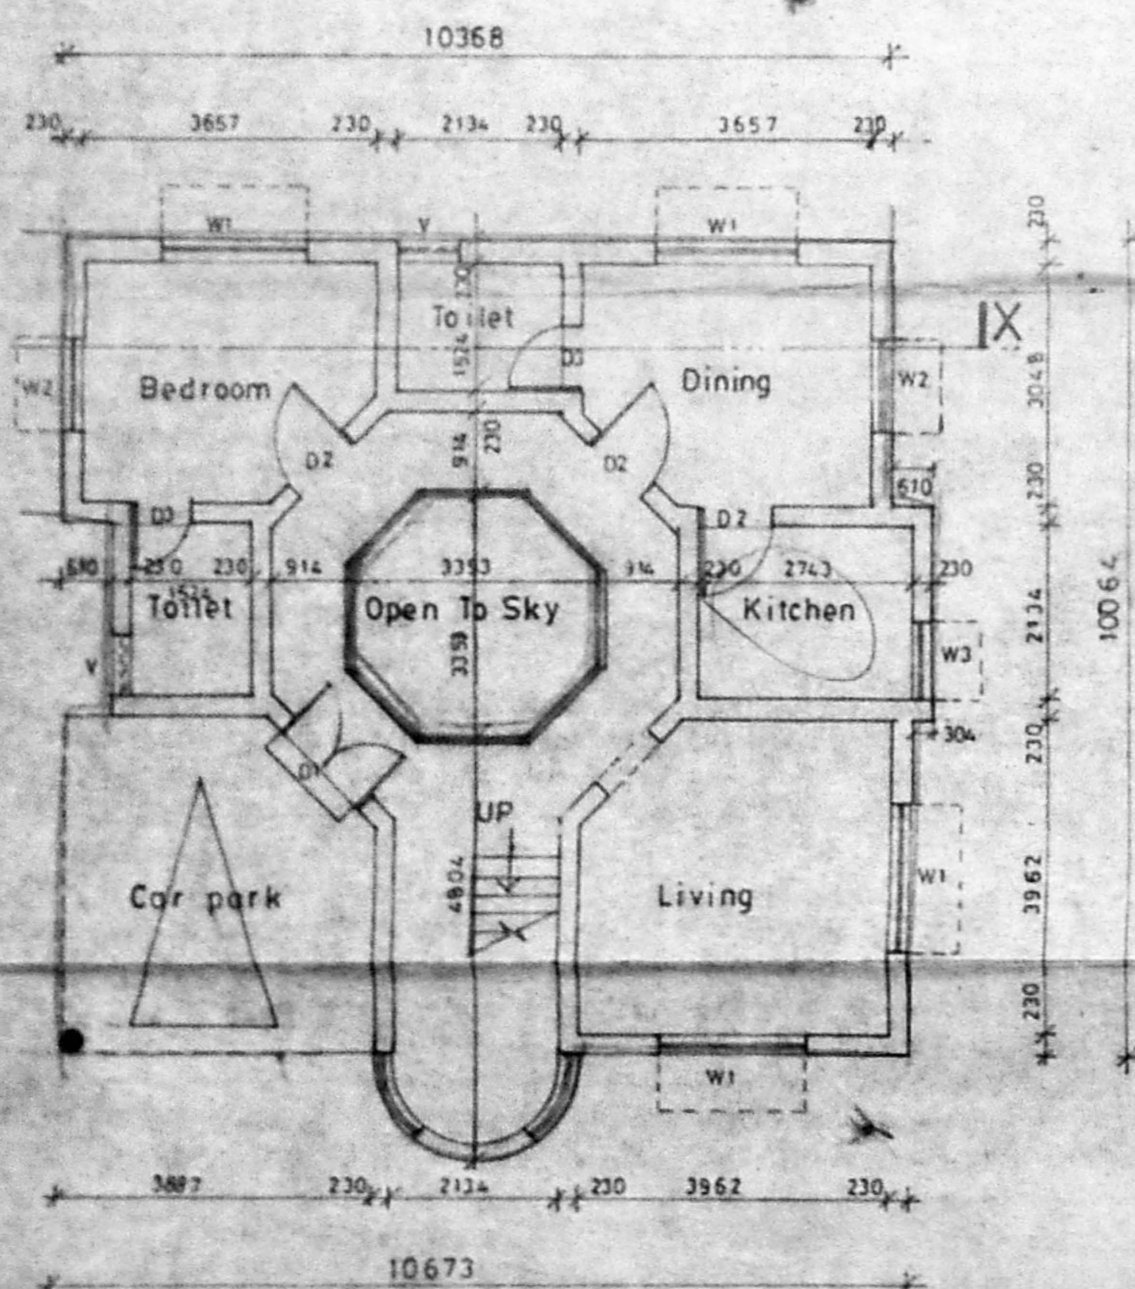

Ground floor Plan

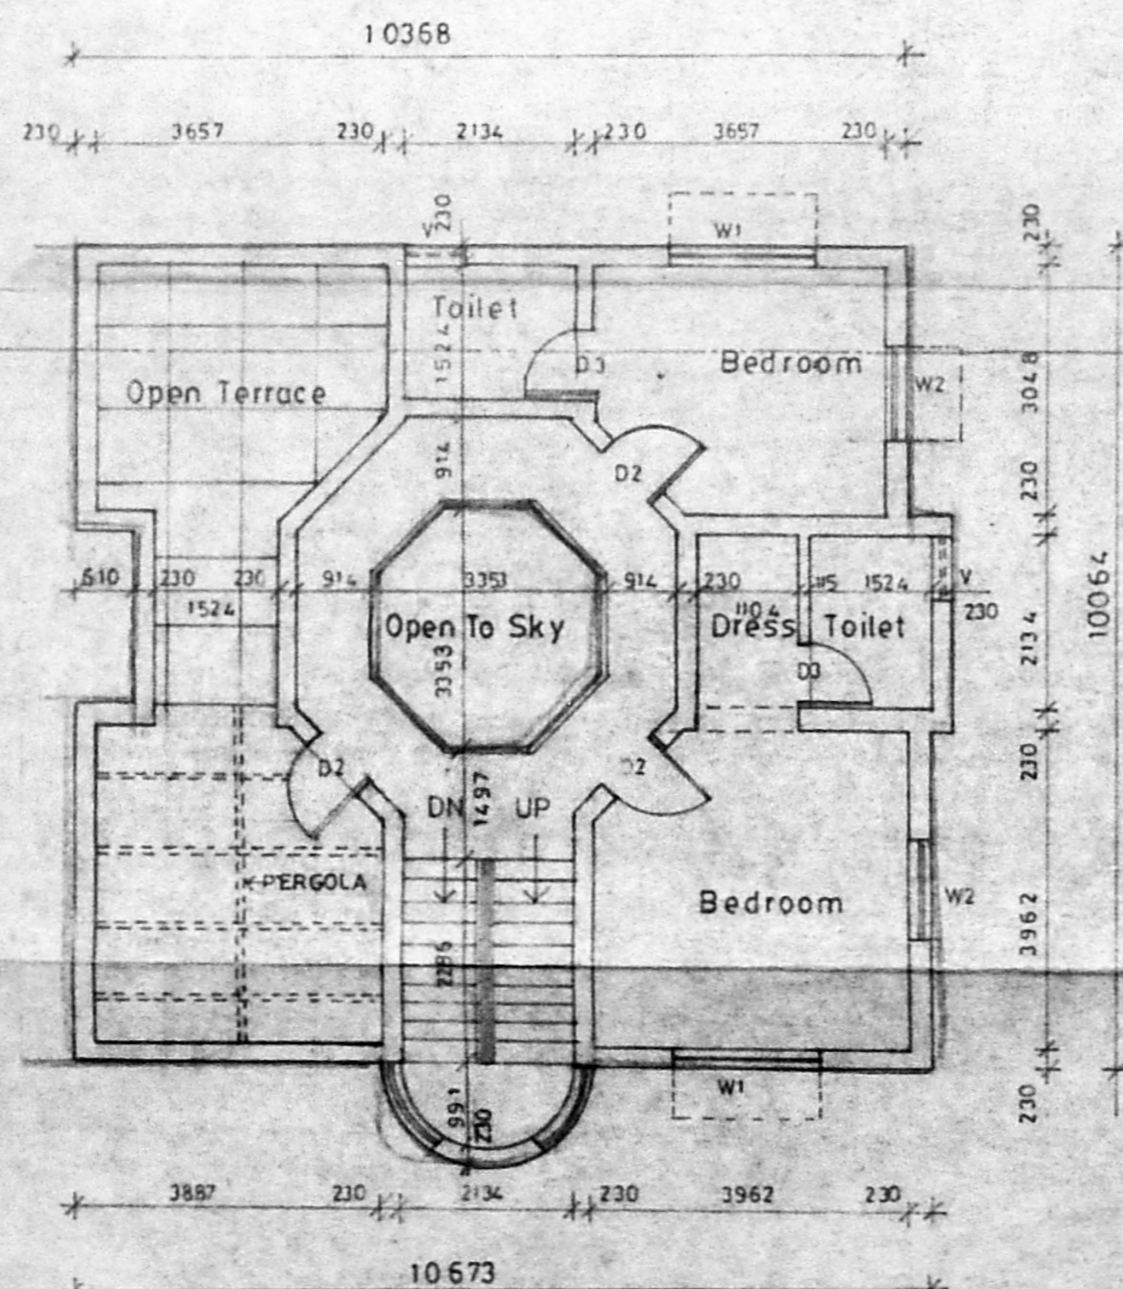

First floor Plan

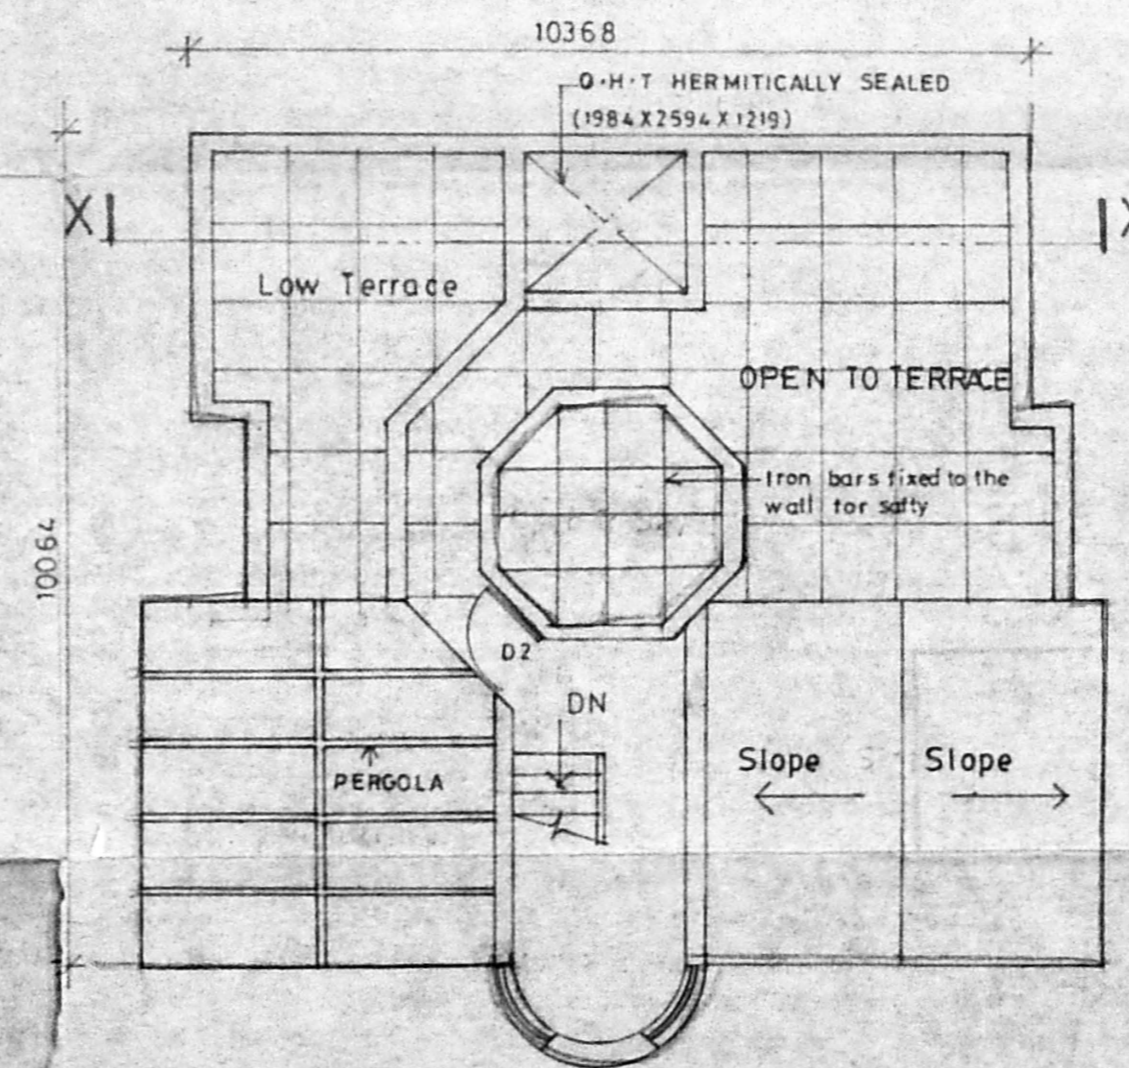

Terrace floor Plan

Schedule of joinery etc

No	Width	Height	Description
D1	991	2134	T-W Panel Door
D2	914	2134	
D3	762	762	
W1	1829	1219	T-W Glazed Window
W2	1219	1219	
W3	914	914	
V	762	762	T-W Glazed Ventilator

Specification

- Foundation in P.C.C. 1:4:8 With 1/2 Broken Granite jelly
- C.C 1:2:4 For all R.C.C. Works With Broken Granite jelly
- 3" TK (230mm) Brick work in C.M 1:4
- 4 1/2" TK (115mm) Brick work in C.M 1:4 with 6mm phi M.S. Rods at every third course
- Plastering the Ceiling and exposed Concrete surface in C.M 1:3
- Plastering the walls in C.M 1:4
- Weathering course in Brick jelly lime Concrete 3" Average TK with a course of flat tiles in C.M 1:3
- Flooring with Hydraulic Pressed Mosaic Tiles Set in C.M 1:4 and skirting 5" Height
- The O.H.T. is Hermitically sealed

Legend

- PROPOSED BUILDING SHOWN THUS
- BOUNDARY LINE
- ROADS
- SEWER LINE
- WATER LINE

Scale 1:100 Date 21 1 91

Owner Rani Manoharan

Job Title
Proposed Residence At S-No-104/2B1B1A, Plot No:71, in M.C.N. Nagar, Oggiyam Thorapakkam Village, Saidapet Taluk, Chengalpet District For Mrs - Rani Manoharan

Architect S. Subramaniam
S. Subramaniam M. Arch. A.I.A.
Architect & Interior Designer,
Licensed Class I, Surveyor No-90,
8/1 Vidyanaya, II Main Road,
Kasturibai Nagar, Adyar,
Madras 600020. Ph: 411305.