




SITE PLAN

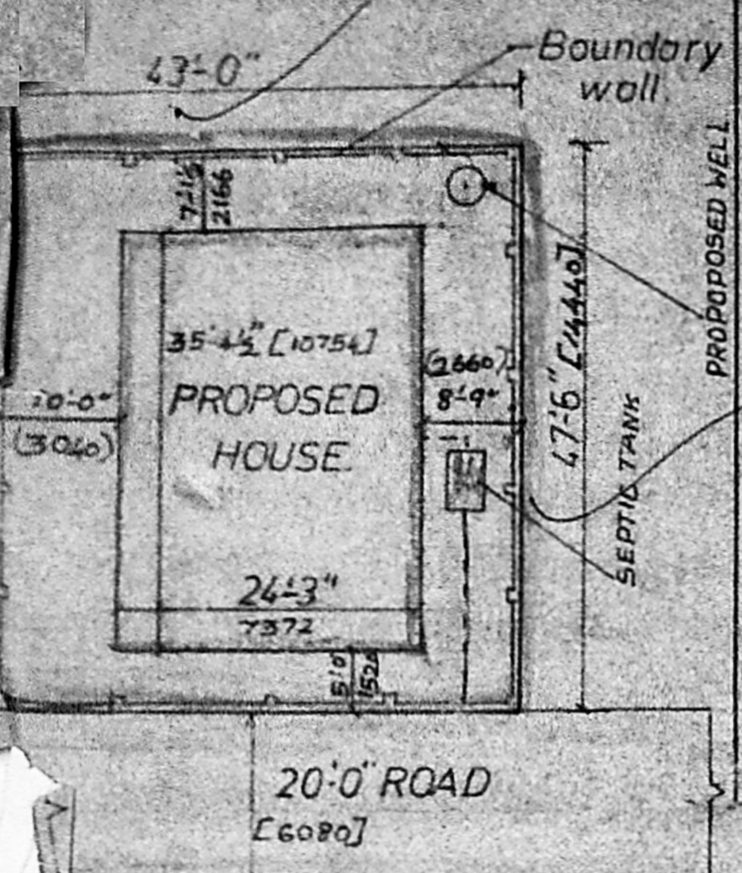

LAYOUT PLAN

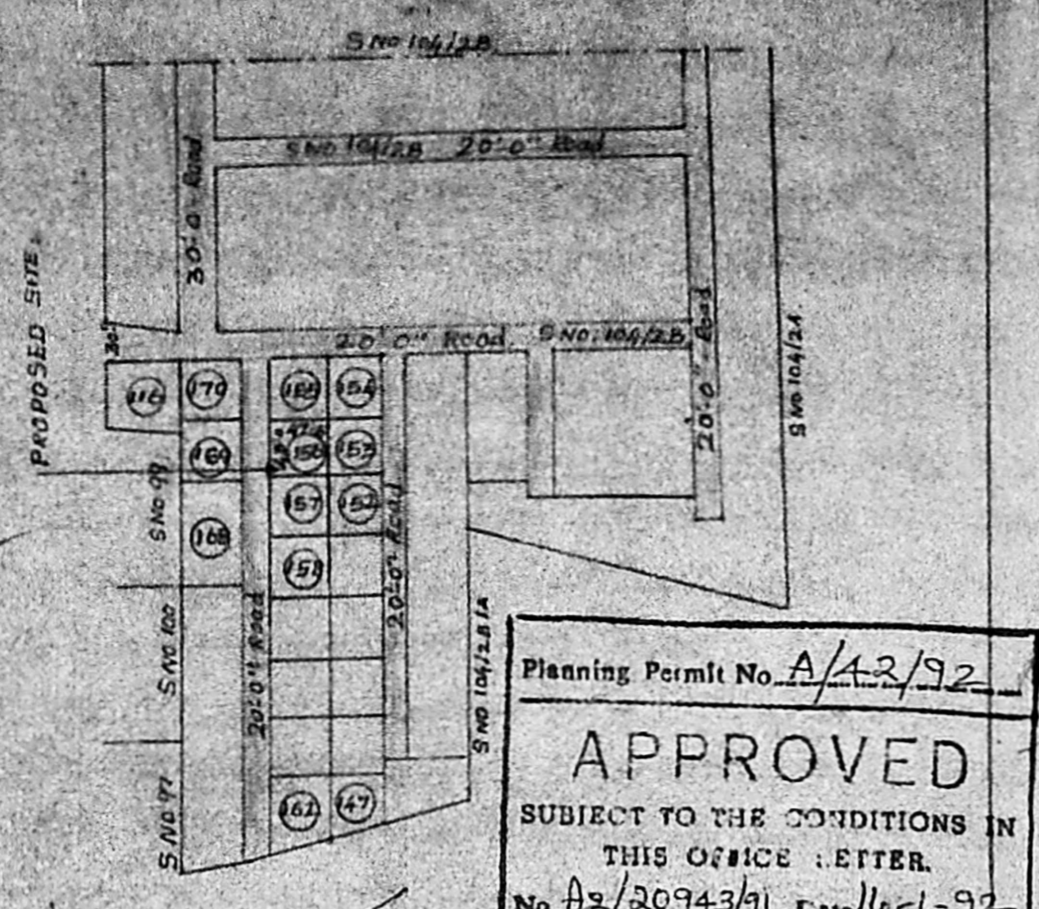

KEY PLAN

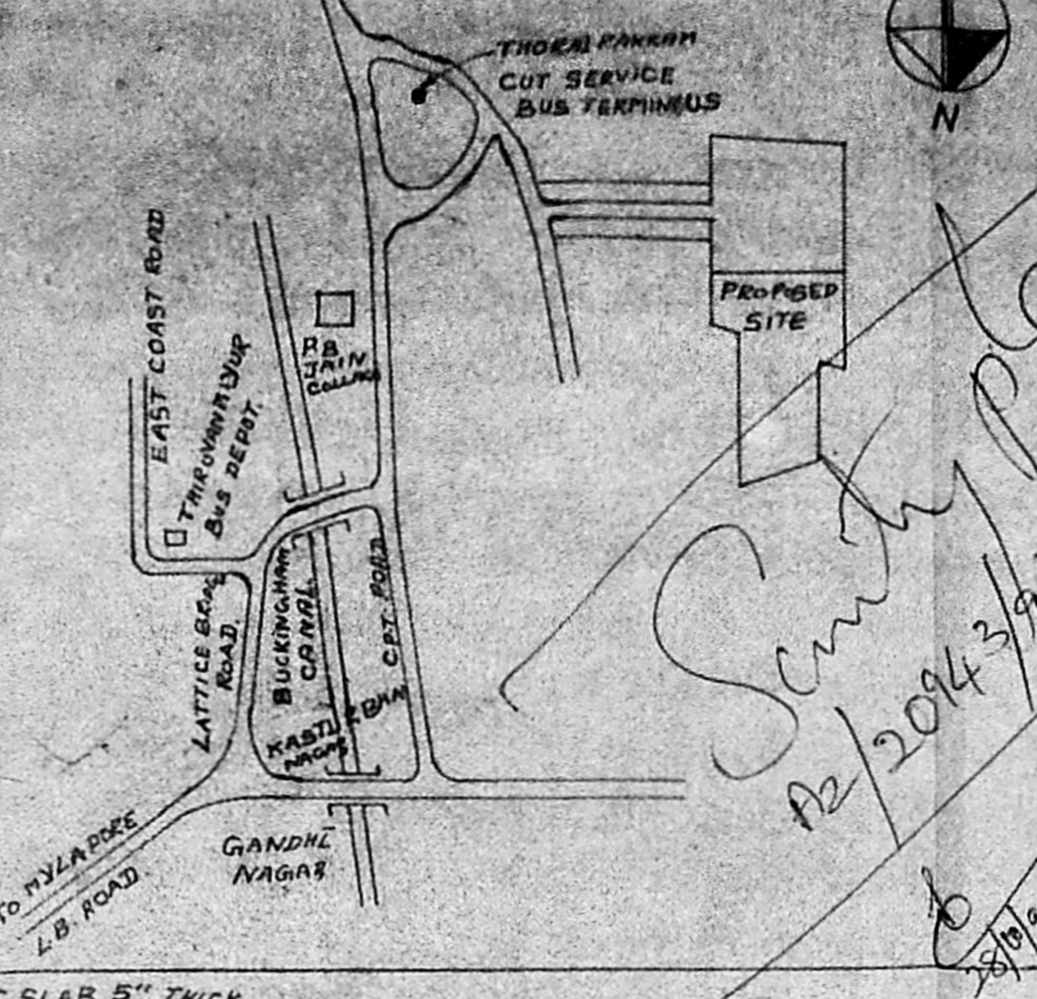

SCHEDULE OF JOINERY.




No	Width	Height	Description
D	3'-6"	7'-0"	CW Panel door
D1	3'-0"	7'-0"	- do -
D2	2'-6"	7'-0"	- do -
W	4'-6"	4'-6"	CW Glazed window
W1	3'-0"	4'-6"	- do -
V	3'-0"	3'-0"	CW Glazed ventilator

Planning Permit No. A/42/92
APPROVED
 SUBJECT TO THE CONDITIONS IN THIS OFFICE LETTER.
 No. P2/20943/91, Date 14-1-92
 J. Jayaram 141-52
**FOR MEMBER SECRETARY
 MADRAS METROPOLITAN
 DEVELOPMENT AUTHORITY
 MADRAS 600 005.**

Scanned
 P2/20943/91
 1/19/91

- Specification.**
- FOUNDATION CONCRETE IN PCC 1:4:8 WITH 1 1/2" BROKEN GRANITE JELLY.
 - CC 1:2:4 FOR ALL RCC WORKS WITH BROKEN GRANITE JELLY.
 - 9"TK (230mm) BRICK WORK IN CM 1:5.
 - 4 1/2"TK (115mm.) BRICK WORK IN CM 1:4 WITH 6mm. MS RODS AT EVERY THIRD COURSE.
 - PLASTERING FOR CEILING AND EXPOSED CONCRETE SURFACES IN CM 1:3.
 - PLASTERING FOR WALLS IN CM 1:4.
 - WEATHERING COURSE IN BRICK JELLY LIME CONCRETE. 3" AVERAGE TK WITH ONE COURSE OF FLAT TILES IN CM 1:3.
 - FLOORING WITH HYDRULIC PRESSED MOSAIC TILES SET IN CM 1:4 AND SKIRTING 5" HEIGH.
 - PAINTING THE CEILING AND WALLS WITH TWO COATES OF WATER PROOF CEMENT PAINT OVER ONE COAT OF PRIMER.

ELEVATION

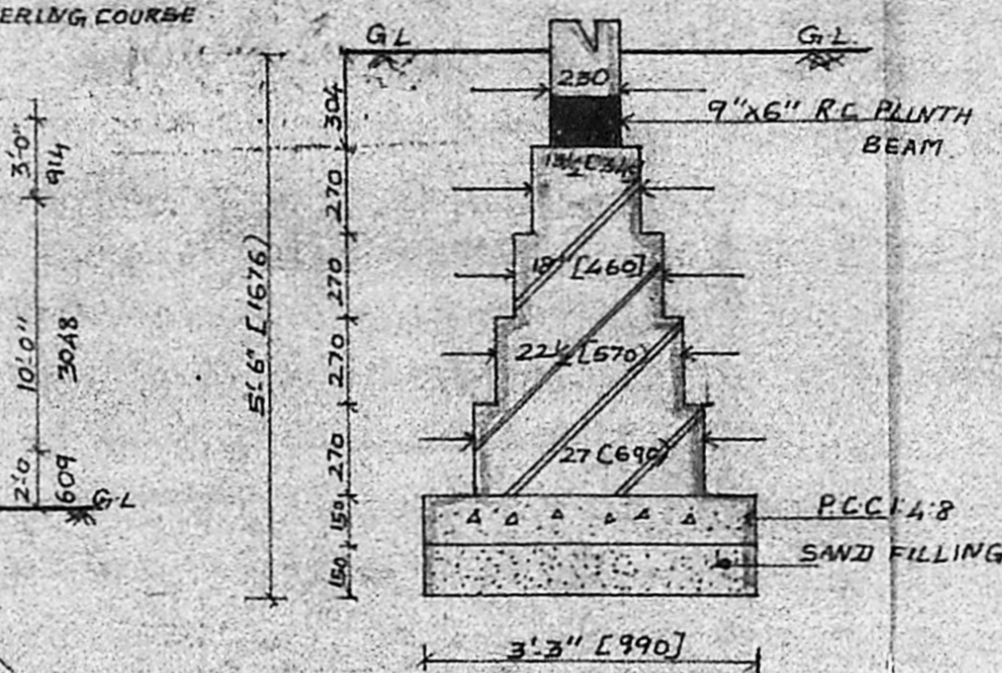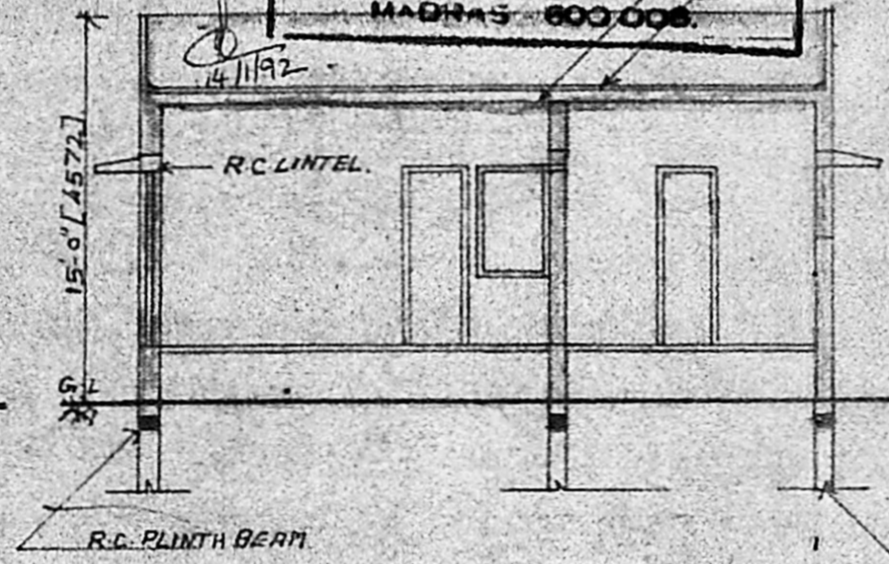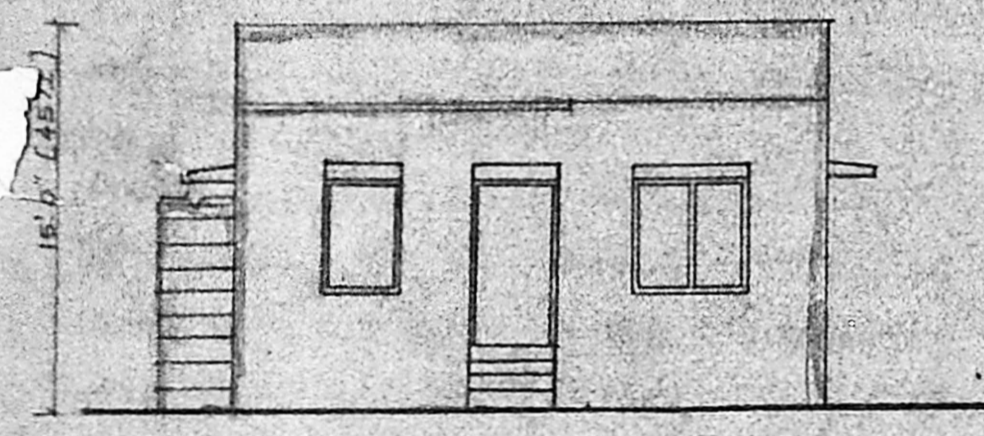

- Legend**
- PROPOSED CONSTRUCTION SHOWN THUS [Symbol]
 - BOUNDRY LINE SHOWN THUS [Symbol]
 - ROADS [Symbol]
 - SEWER LINE [Symbol]
 - WATER LINE [Symbol]

Scale 1 in = 8 Ft Date


PROPOSED HOUSE AT PLOT No 155, MCN NAGAR ON S.No.98 & 104/2B OF 148, OGGIYAM THORAI PAKKAM VILLAGE, SAIDAPET TALUK, CHINGELPET DISTRICT, MADRAS 600096.

By [Signature]
 (Rm J. Jayaram)

Licensed Surveyor,
 S. ANANTHACHARI, F.I.T.A., M.I.S.E.,
 Registered Architect & Engineer R. 25
 Class - I Licensed Surveyor
 CORPORATION OF MADRAS
 44, CAR STREET,
 REPUBLICAN, MADRAS-600 005


SECTION AA

BRICK WALL FOUNDATION DETAIL

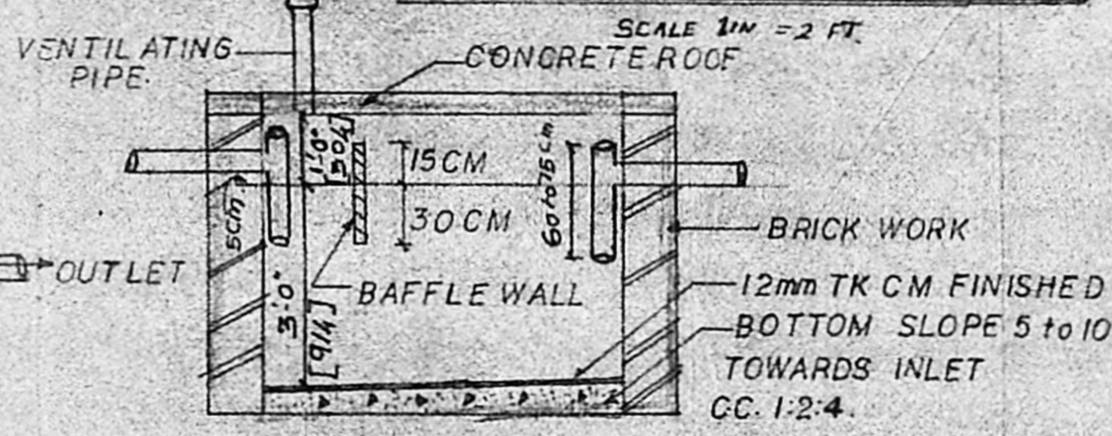


CROSS SECTION


PLAN

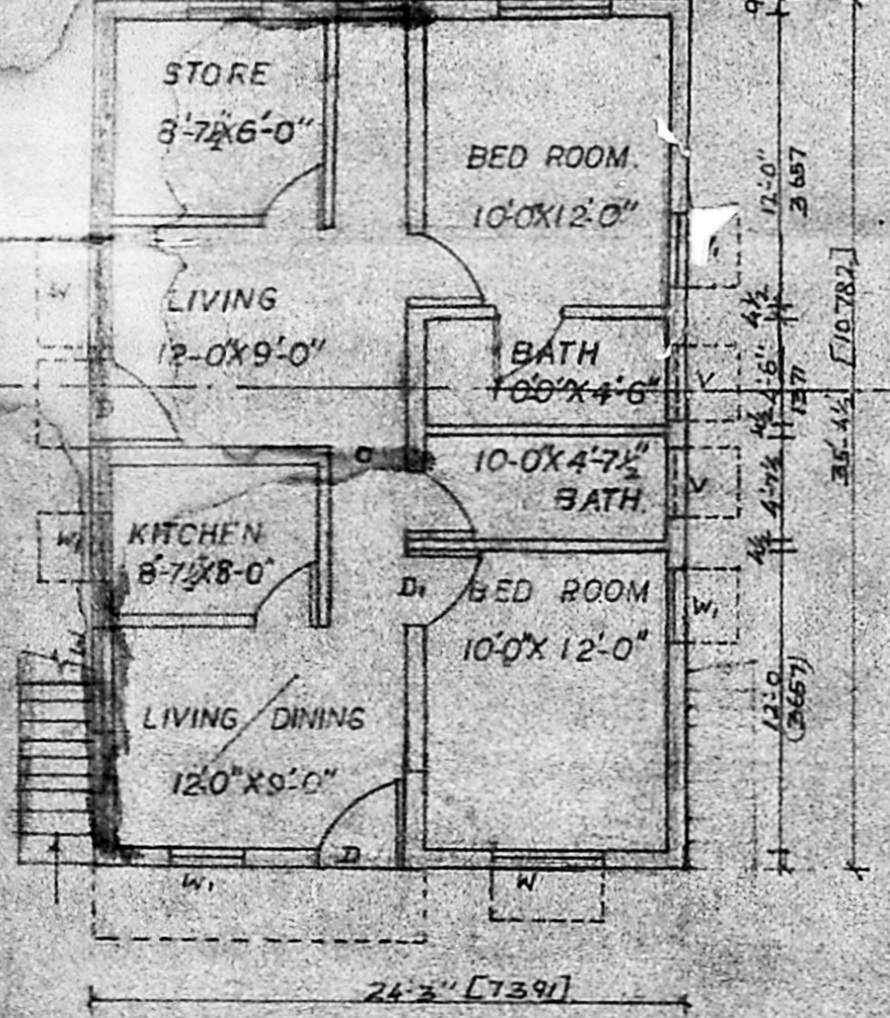

COMPOUND WALL DETAIL

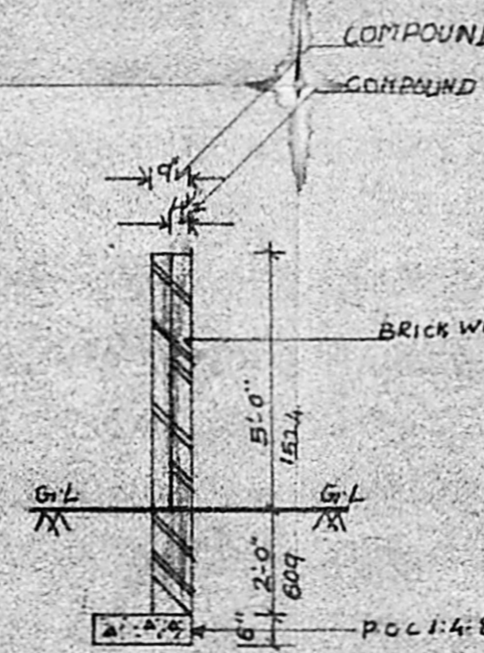

WELL SECTION

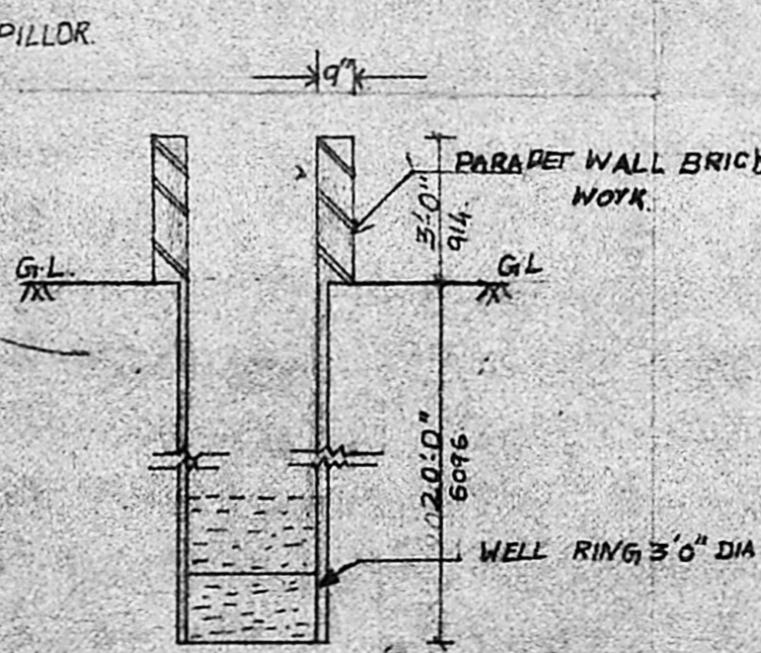

GROUND FLOOR PLAN