


ELEVATION

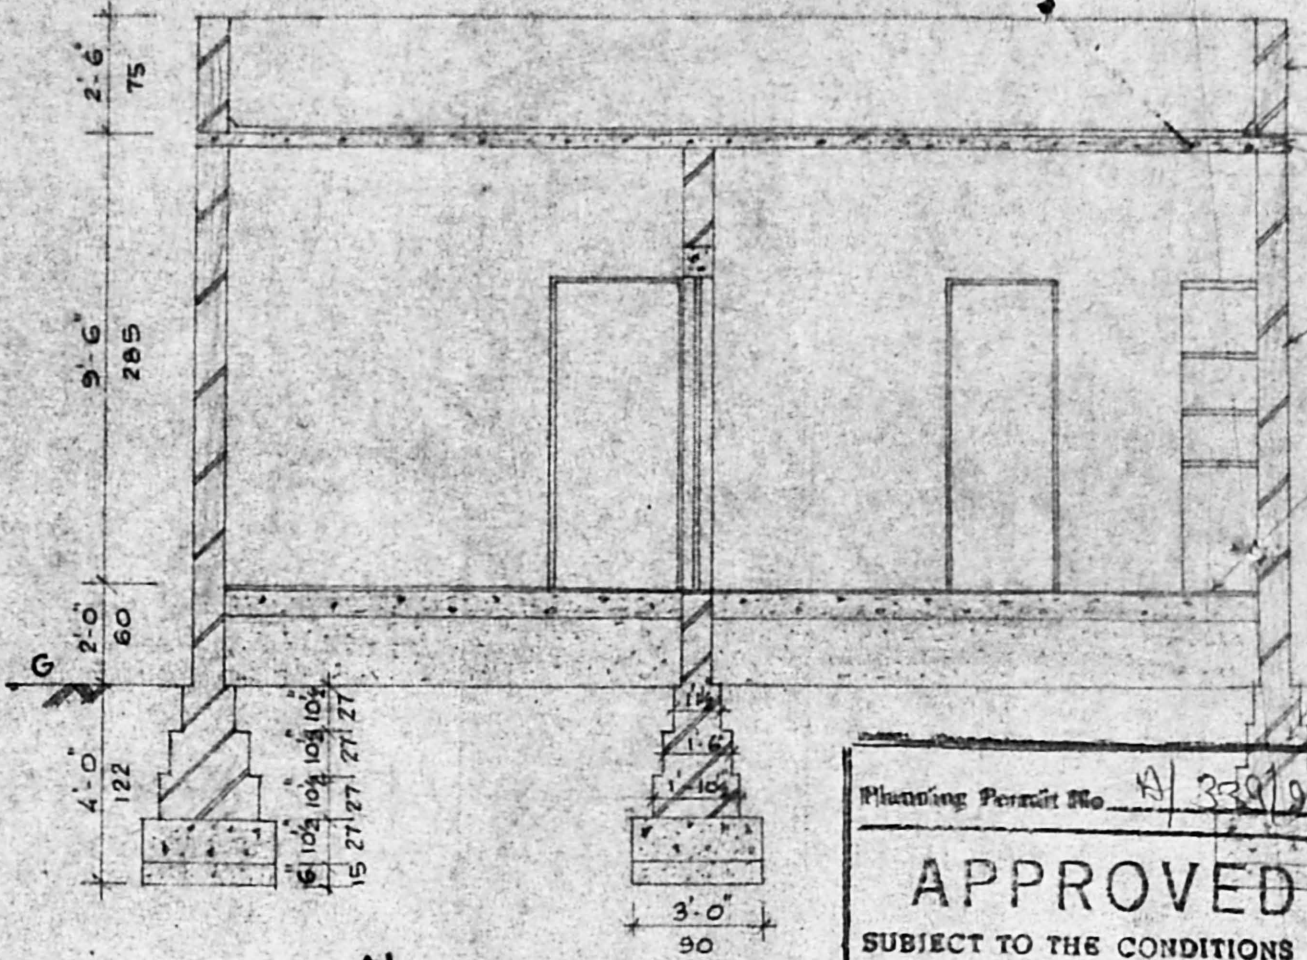

- PARAPET WALL
- WEATHERING COURSE
- R.C.C ROOF SLAB 1:2:4 MIX
- BRICK WORK IN SUPER STRUCTURE
- FLOOR FINISH
- BRICK WORK IN FOOTING
- P.C.C 1:4:8
- SAND FILLING

Handwritten signature and initials

Planning Permit No. **AP/339/02**
APPROVED
 SUBJECT TO THE CONDITIONS IN THIS OFFICE LETTER.
 No. **AP/226/01** Dated **2/03/02**
 FOR MEMBER SECRETARY
 MADRAS METROPOLITAN
 DEVELOPMENT AUTHORITY
 MADRAS - 600 095

SCHEDULE OF JOINERIES

Symbol	Description	Dimensions	Quantity
D	T.W. FRAME DOOR	3'-3" x 6'-6"	100 x 200
D ₁	COUNTRY WOOD DOOR	3'-0" x 6'-6"	91 x 200
D ₂	COUNTRY WOOD DOOR	2'-6" x 6'-6"	75 x 200
W ₁	T.W. PANEL WINDOW	3'-0" x 4'-0"	90 x 120
W ₂	T.W. PANEL WINDOW	2'-0" x 4'-0"	60 x 120
V	VENTILATOR	2'-0" x 1'-6"	60 x 45

SCALE: 1/4 INCH TO A FOOT

TOTAL PLOT AREA - 2620 SQ. FT.
 TOTAL PLINTH AREA - 654.75 SQ. FT.


- PROPOSED WORK
- ROAD
- SITE BOUNDARY

PROPOSED RESIDENTIAL BUILDING
 IN PLOT NO 2, S-NO 44/2.3 & 80/1.28
 OF ANAKAPUTHUR, SAIDAPET TALUK,
 CHENGLEPET-M.G.R DISTRICT


M. Shanmugan
 SIG. OF OWNER

R. NAGARA, B.Sc., B.TECH (CIVIL), M.TECH (STRUCTURES)
 CLASS I LICENSED SURVEYOR No. 206
 D-4, LLOYDS ESTATE, ROYAPETTAH
 MADRAS-600 014, Phone: 848595

SIG. OF LICENSED SURVEYOR

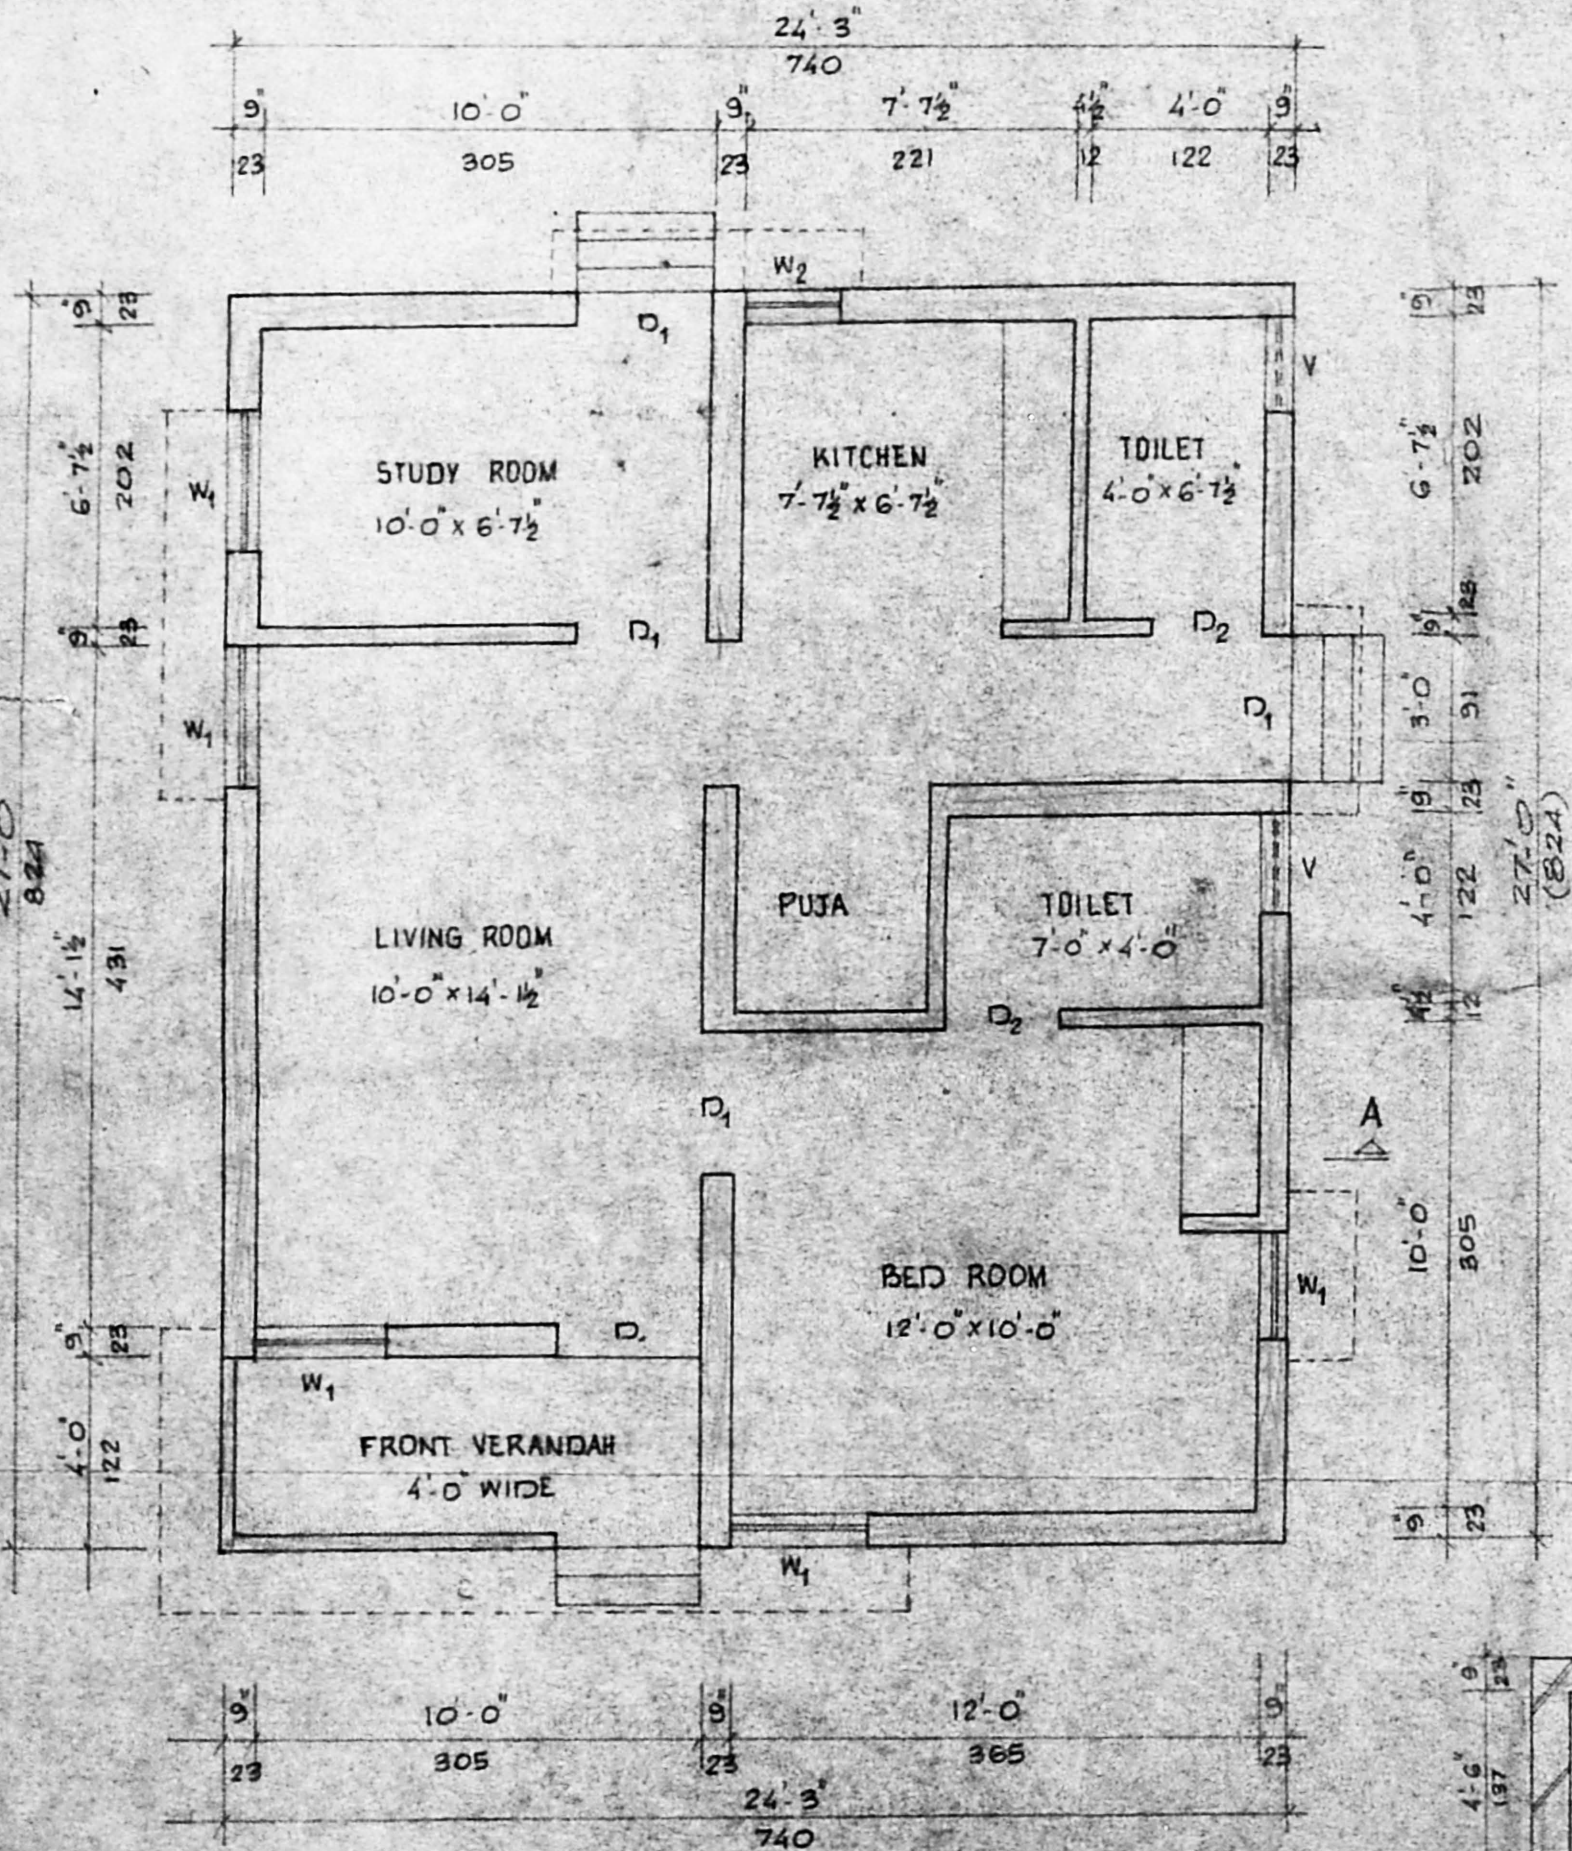


PLAN

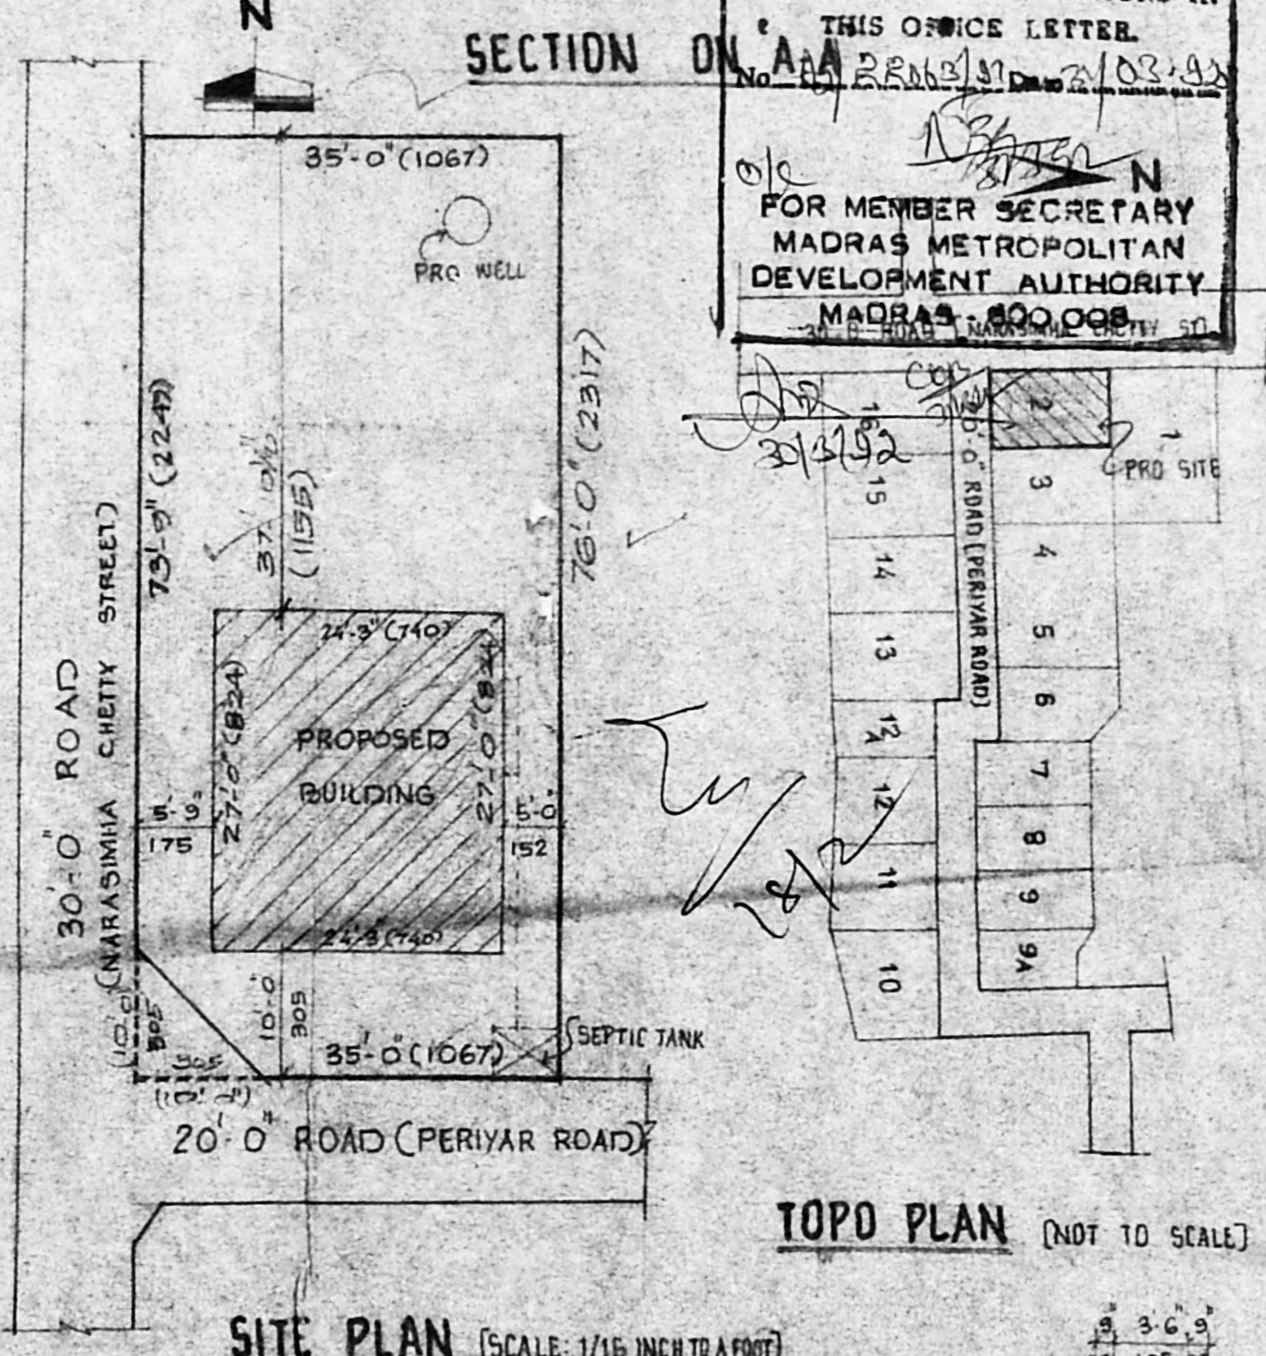


SITE PLAN (SCALE: 1/16 INCH TO A FOOT)


TOPO PLAN (NOT TO SCALE)

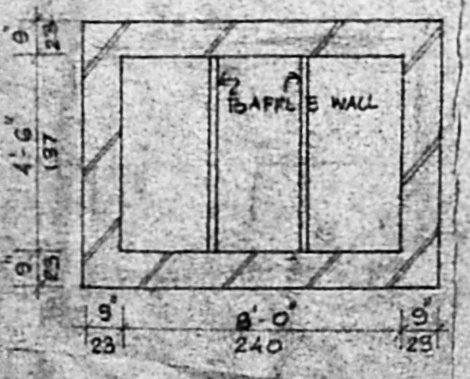

PLAN OF SEPTIC TANK

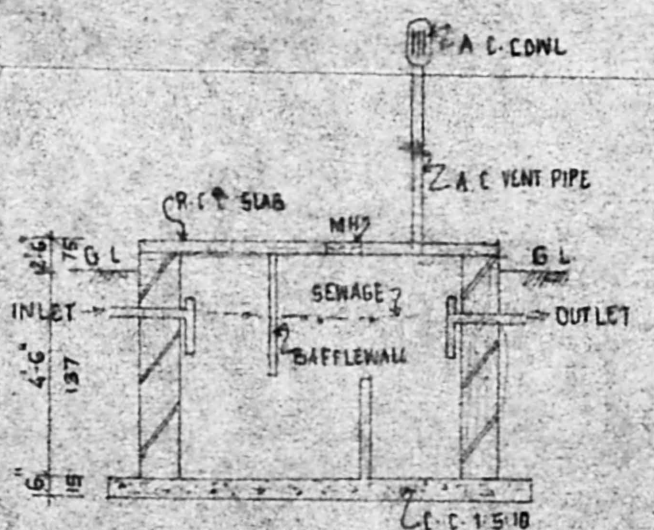

SECTION OF SEPTIC TANK

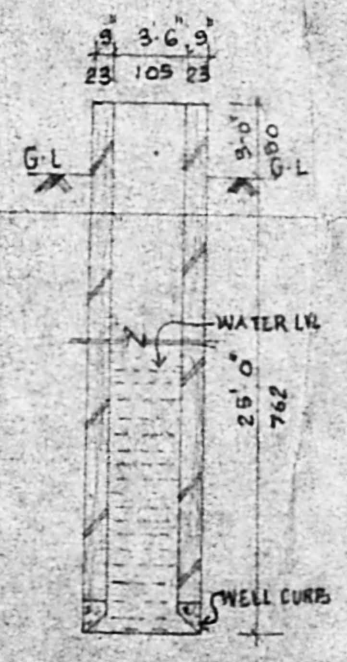

SECTION OF WELL