



PROPOSED RESIDENCE FOR THIRU. G. RAJASEKHARAN
ON PLOT NO. 9, VENKATESWARA NAGAR, S.No.125/1 OF
ANAKAPUTHUR VILLAGE, SAIDAPET TK., 600 070.

SCALE:- 1CM=100CM (1"=8'-0") (ALL DIMENSIONS IN CENTIMETRES).

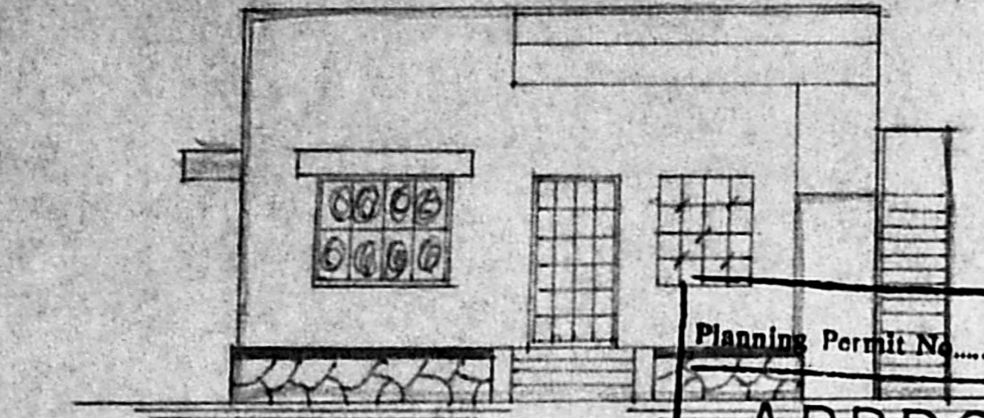


ELEVATION

Planning Permit No. **A/309/92**
APPROVED
SUBJECT TO THE CONDITIONS IN
THIS OFFICE LETTER.
No. **A2/23228/91** Date **-3-92**
FOR MEMBER SECRETARY
MADRAS METROPOLITAN
DEVELOPMENTS AUTHORITY
MADRAS 600 008.

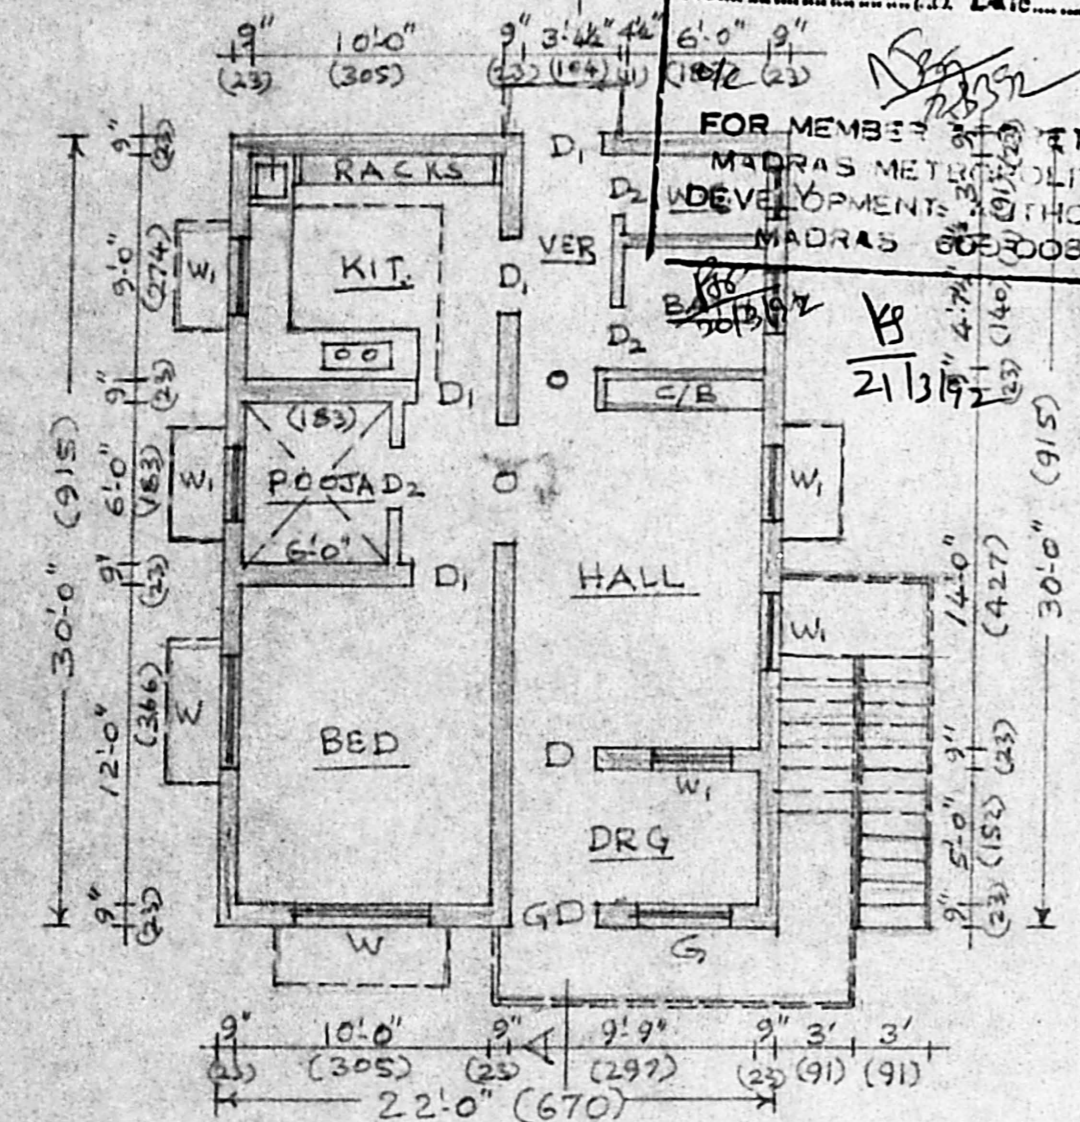


GROUND FLOOR PLAN

PLINTH AREA: (660 SFT) 61.34 SQ.MT.
FLOOR AREA: (533 SFT) 49.56 SQ.MT.
TOTAL AREA: (2320 SFT) 215.61 SQ.MT.

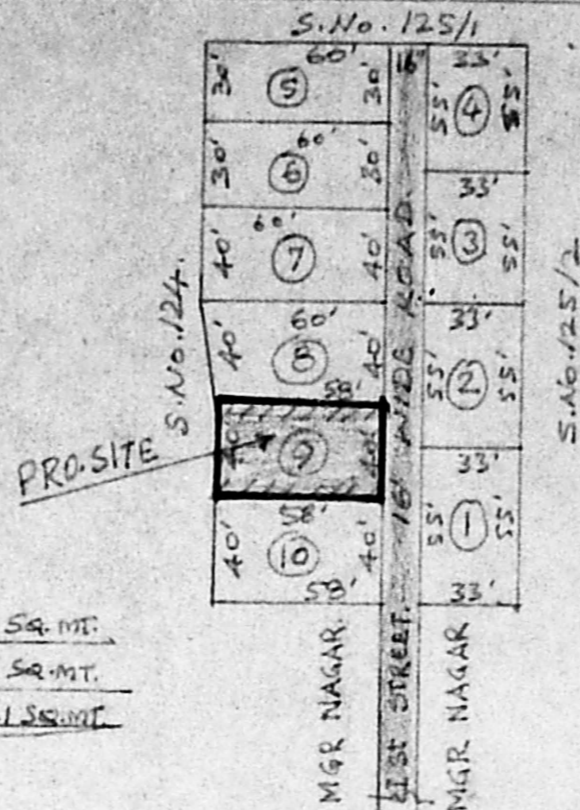


KUMARAN NAGAR.
(NOT TO SCALE)


ONE LAYER TERRACE BRICKS IN CM:1:3 & POINTING.
WEATHERING COURSE B.T. IN LIME 80MM TK.
R.C.C. 12.14 FOR ROOF SLAB 100MM THICK.
PLASTERING C.M. 1:1.5, 12MM THICK.
BRICKWORK IN C.M. 1:1.5, 3" BRICKS
FLOOR FINISH MOSAIC IN C.M. 1:3.
FLOORING C.C. 1:1.5:10, 100MM THICK.

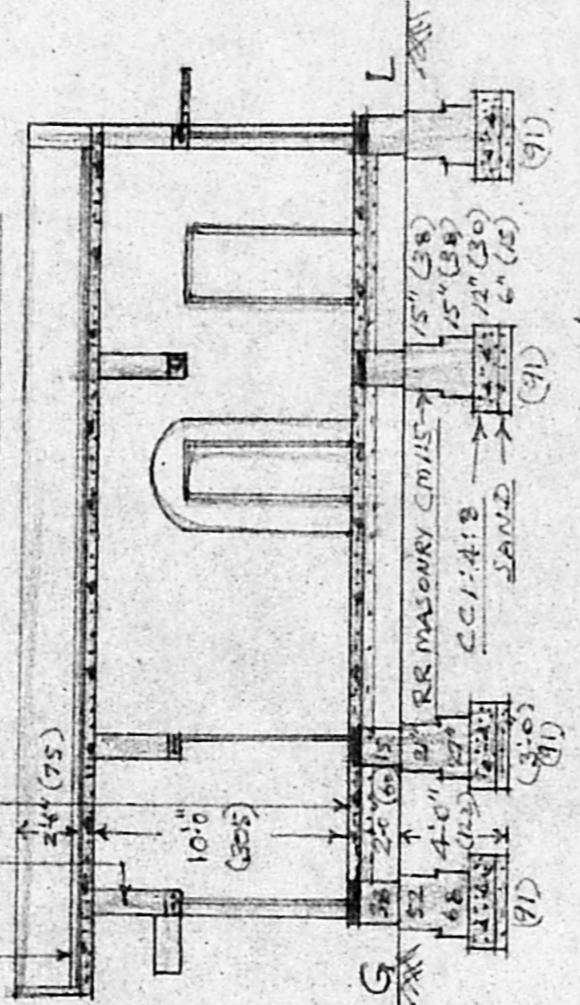

SECTION ON 'AA'

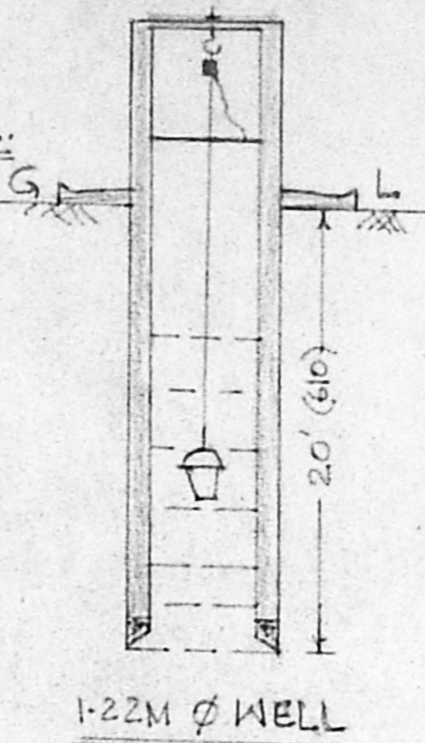


1.22M Ø WELL

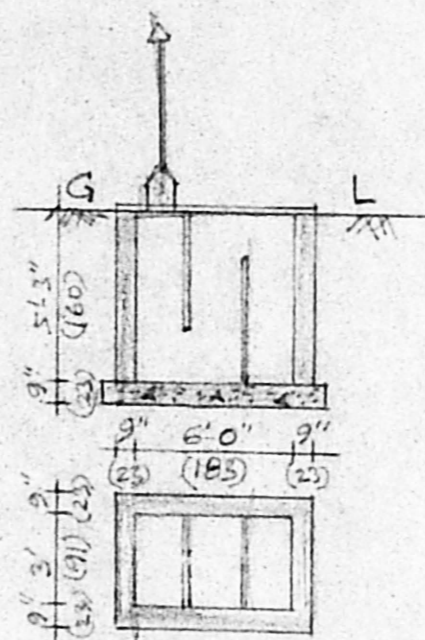

SEPTIC TANK

- JOINERY**
- D DOOR 3'3" x 6'6" (100 x 200)
 - D1 DOOR 3'0" x 6'6" (91 x 200)
 - D2 DOOR 2'6" x 6'6" (75 x 200)
 - GD GRILL DOOR 3'3" x 6'6" (100 x 200)
 - G GRILL 4'6" x 4'0" (137 x 122)
 - W WINDOW 4'6" x 4'0" (137 x 122)
 - W1 WINDOW 3'0" x 4'0" (91 x 122)
 - V VENTILATOR 2'0" x 1'6" (60 x 45)

PROPOSALS [] BOUNDRY [] ROADS []

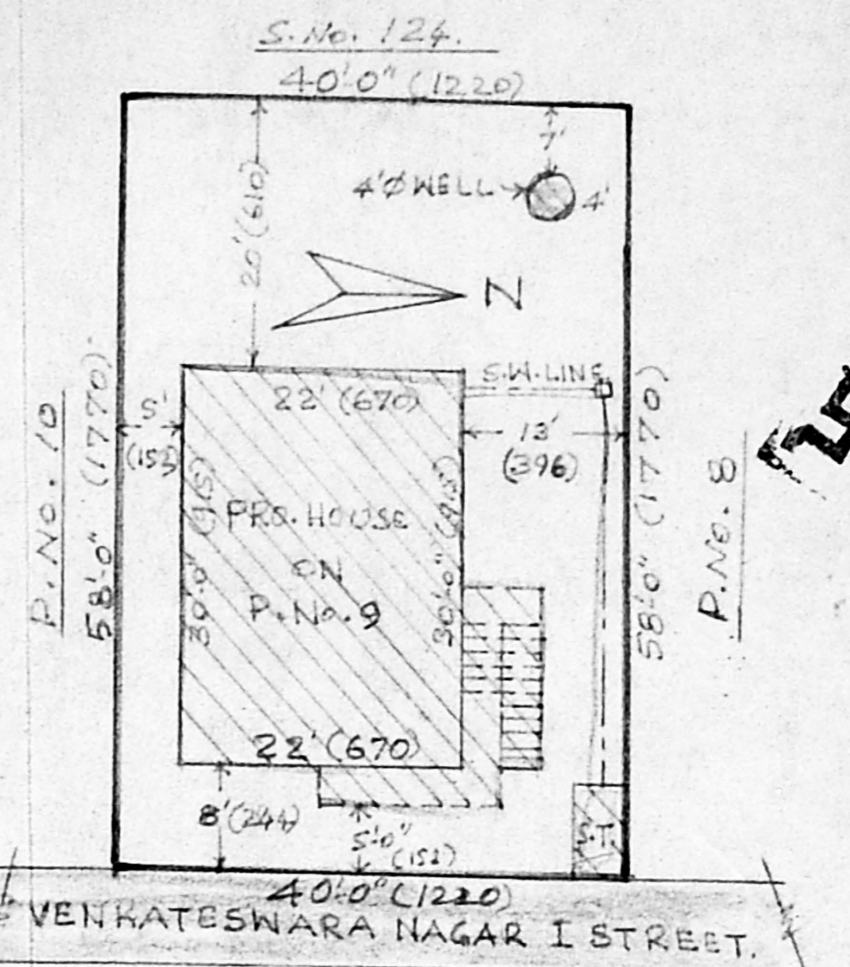

SITE PLAN SCALE: 1"=16' (1:200)

G. Rajasekharan
OWNER.

[Signature]

Phone: 403953
G. RUTHRAPRABHU, D.C.E.
Consulting Engineer
Licenced Surveyor
CORPORATION OF MADRAS
LICENCE No: 504
M. & Nandhiva am
G. Vaichari Town Panchayat
24-A, Karim Sahib Street
G. Indrayani, Madhavulu, 043
N. S. Vasudevan