



RCC roof slab 1:2:4 mix & weathering course

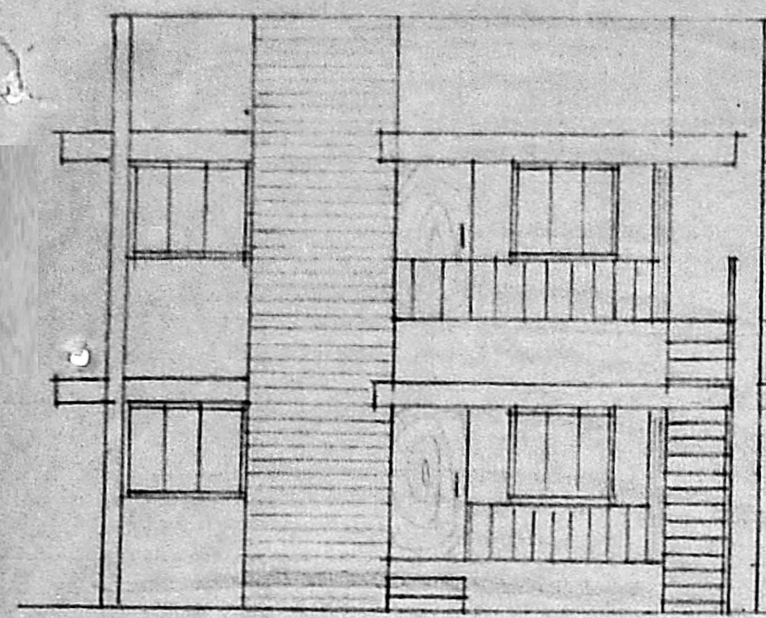


ELEVATION

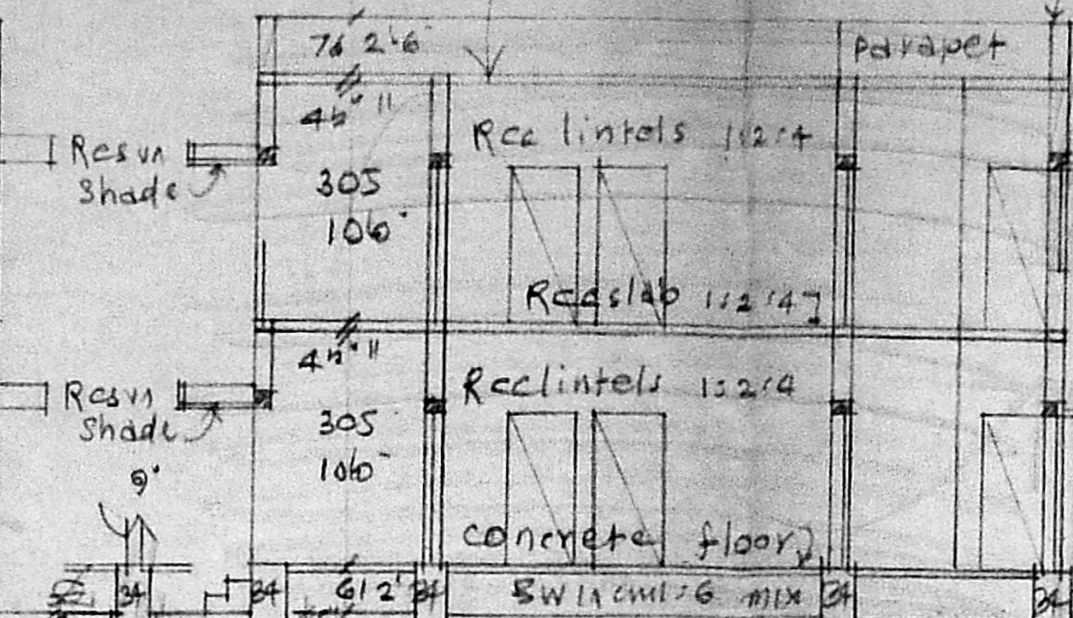

SECTION ON "AB"


REFERENCE

D DOOR	3'-3" x 6'-6"	99 x 198
DI DOOR	2'-6" x 6'-6"	76 x 198
W WINDOW	3'-0" x 4'-6"	91 x 137
WI WINDOW	5'-6" x 4'-6"	152 x 137
V ventilator	3'-0" x 2'-6"	91 x 61

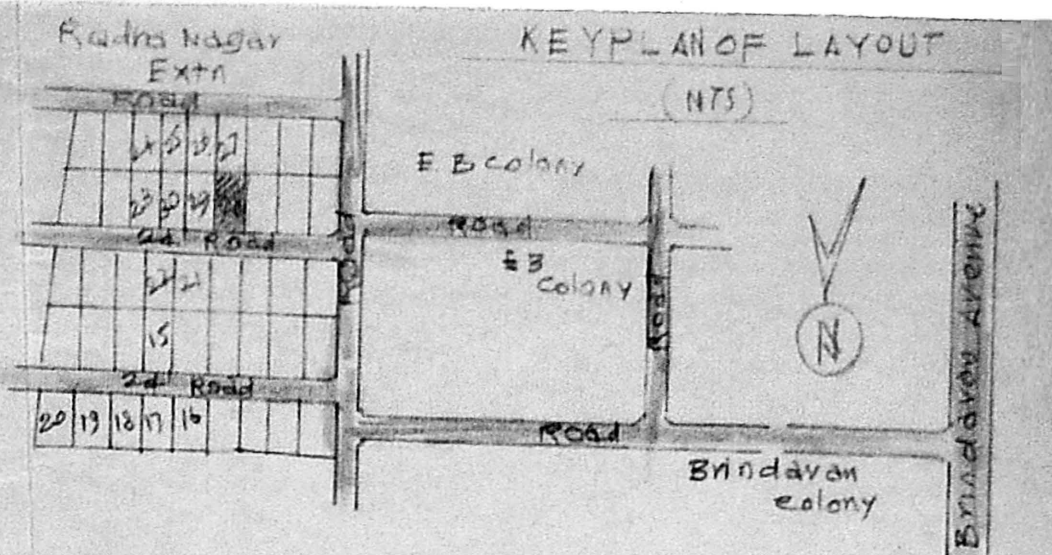


PLAN OF PRO. BUILDING IN PLOT NO. 28, OF "SUBBARAYA NAGAR" LAYOUT IN S.117, 518/PT OF 137, VELACHERY VILLAGE, MAMBALAM - GUINDY TD, MADRAS CORPN. DN NO. 148, FOR MR. M. KUPPUSAMY. Scale: (1":8') 1:100

Plot Area	2400	S.ft
plinth area	GF 772	S.ft
	FF 772	S.ft
OPEN SPACE	1628	S.ft

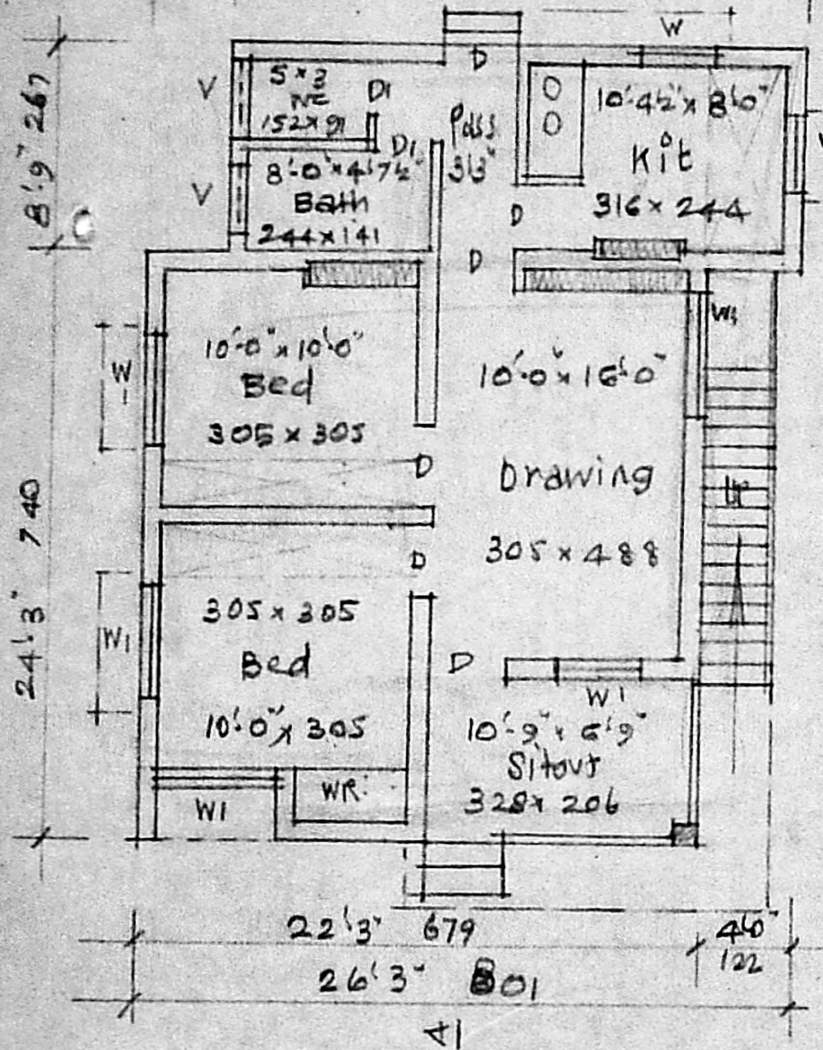

GROUND FLOOR PLAN

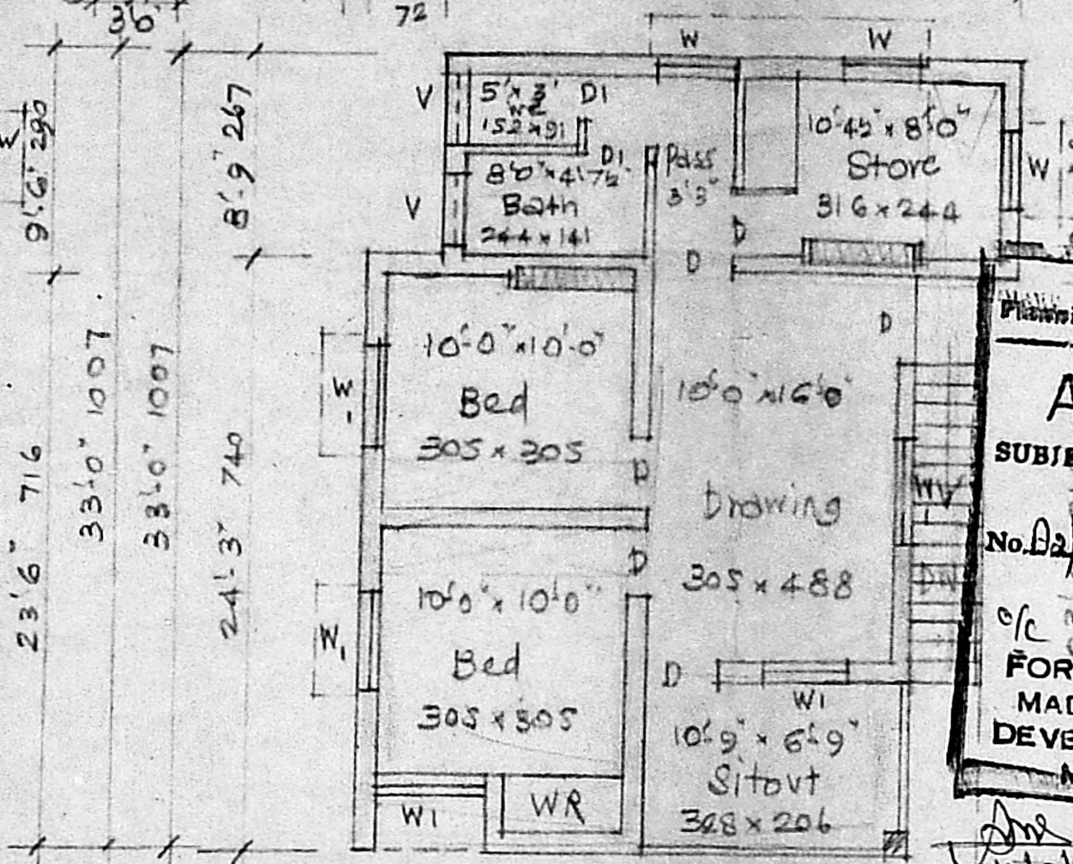

FIRST FLOOR PLAN

Planning Permit No. AA/SIS/32/TANK
APPROVED
 SUBJECT TO THE CONDITIONS IN THIS OFFICE ENTER.
 No. A2/23376/91 Date: 05.02.91
 FOR MEMBER SECRETARY
 MADRAS METROPOLITAN DEVELOPMENT AUTHORITY
 MADRAS - 600 008

SITEPLAN Scale: (1":24') 1:300

SCRUTINY PLAN

A2/23376/91

15/11/91

M. Kuppusamy
 OWNER

A. ARUNACHALAM, D.C.E.
 CORPORATION LICENSED SURVEYOR
 2, KALANGAR KARUNANIDHI ROAD
 SALIGRAMAM, MADRAS-93

Engineer