
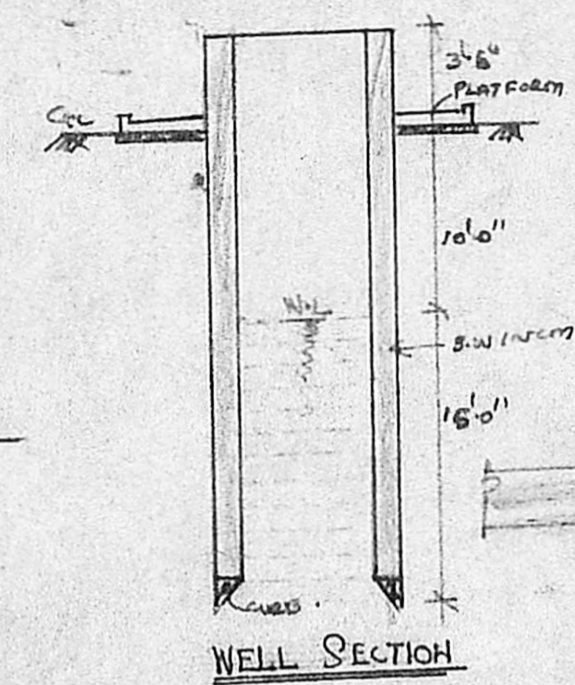
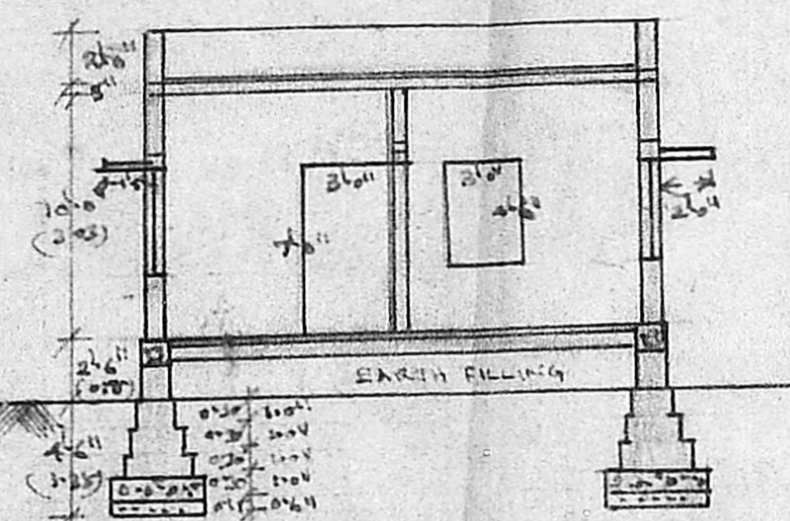
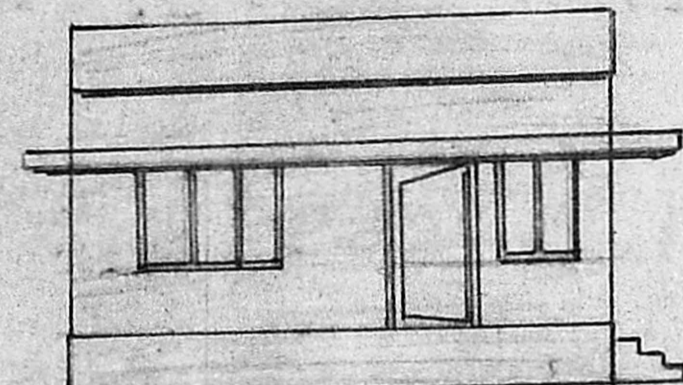


PLAN SHOWING THE PROPOSED RESIDENTIAL IN PLOT NO: DOOR NO: OF S.NO: 57/1
KOYAMBEDU VILLAGE, MADRAS DISTRICT, NUNGAMBAKKAM TALUK, DIVISION: 76
MADRAS. SCALE 1" = 8'-0" OR 1:2400

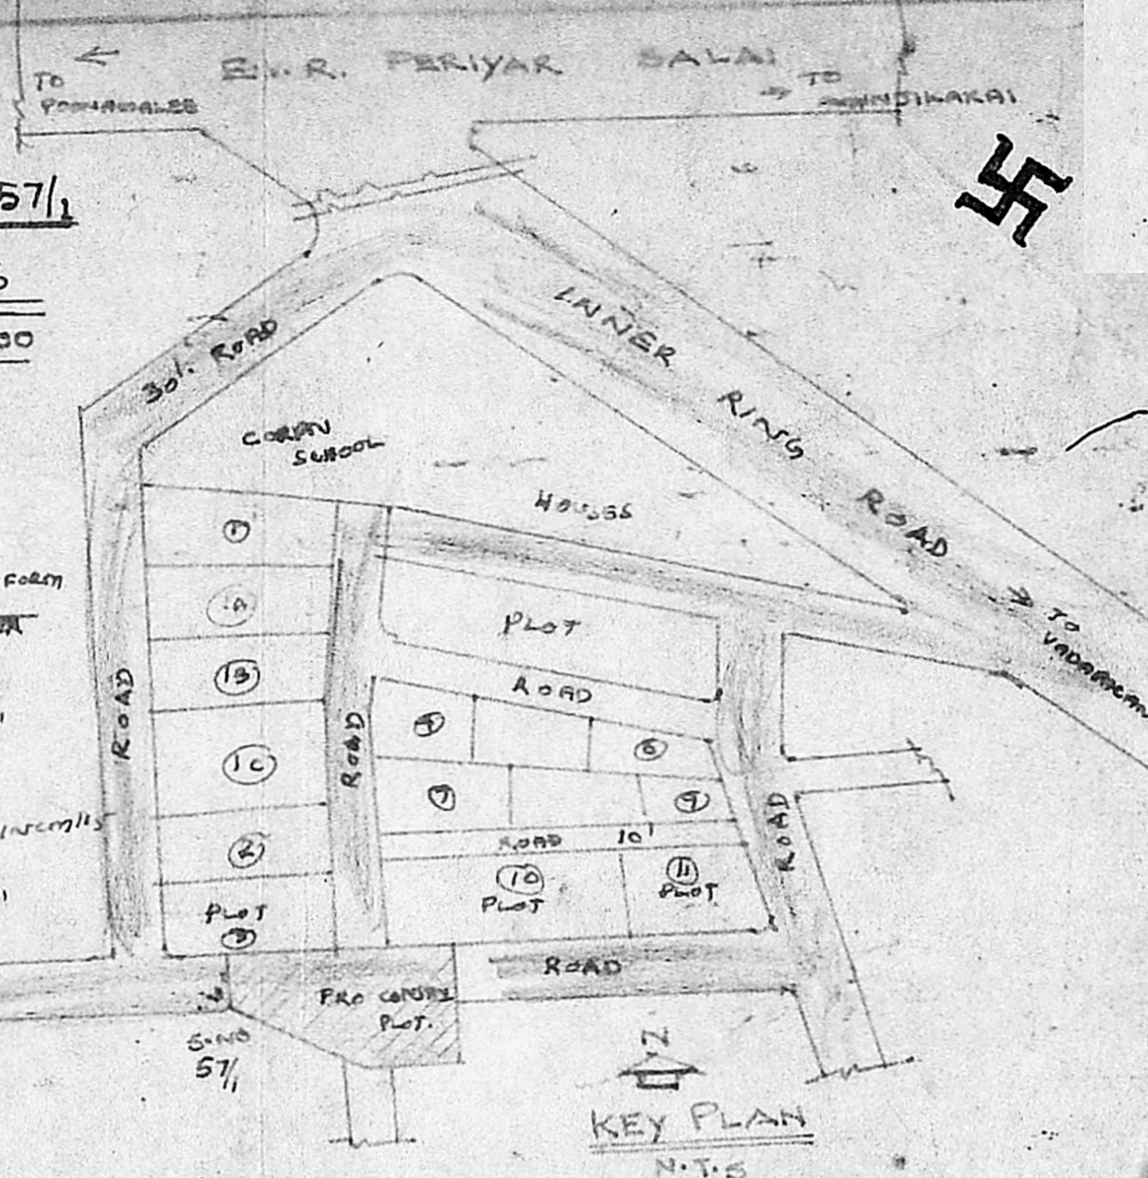

FRONT ELEVATION

SECTION ON AB

WELL SECTION


JOINERY DETAILS

D	TW/C/W DOORS	-	3'-6" x 7'-0" (105 x 210)
D1	-DO-	-	3'-0" x 7'-0" (092 x 210)
D2	-DO-	-	2'-6" x 6'-6" (075 x 190)
W	TW/C/W FRAMED GLAZED SHUTTER WINDOW	-	5'-0" x 4'-6" (152 x 135)
W1	-DO-	-	3'-6" x 4'-6" (092 x 135)
V	VENTILATORS	-	3'-0" x 1'-6" (092 x 075)


SPECIFICATION

BK WORK IN CM 115 FOR FOUNDG SUPERSTRUCTURE.
 R.C.C. 11210 FOR FOUNDG, 1:4:8 FOR FLOORING
 PLASTERING IN CM 113 FOR CEILING, 1:5 FOR WALL
 R.C.C. 11214 ITEMS USED WITH SUITABLE REINFORCEMENT.
 a) PLINTH, LINTEL, SENSOR, ROOF SLAB ETC.
 WEATHERING COURSE BY JELLY LIME CONCRETE.
 MOSAIC FLOORING FOR WITH CM 114 WITH MATCHING PLASTER.

TOTAL PLOT EXTENT: 1854 SFT 172.2m²
 PLINTH AREA: 648 SFT 60.17m²
 FLOOR AREA: 536 SFT 50m²
 PROPOSED WORK SHOWN: -
 EXIS ROAD SHOWN: -

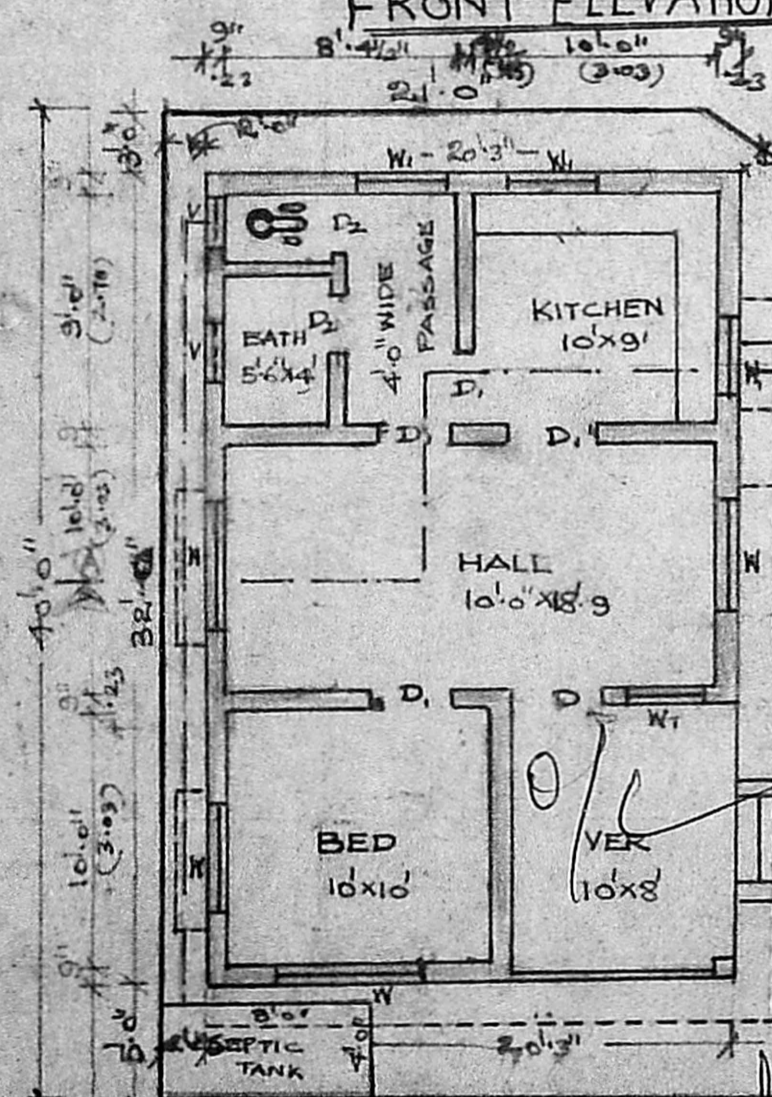

Planning Permit No. A/1370/92
APPROVED
 SUBJECT TO THE CONDITIONS IN THIS OFFICE LETTER.
 No. A2/23951/91 OPEN SPACE
 CLIENT
 FOR MEMBER SECRETARY
 MADRAS METROPOLITAN
 DEVELOPMENT AUTHORITY
 MADRAS - 600 008.

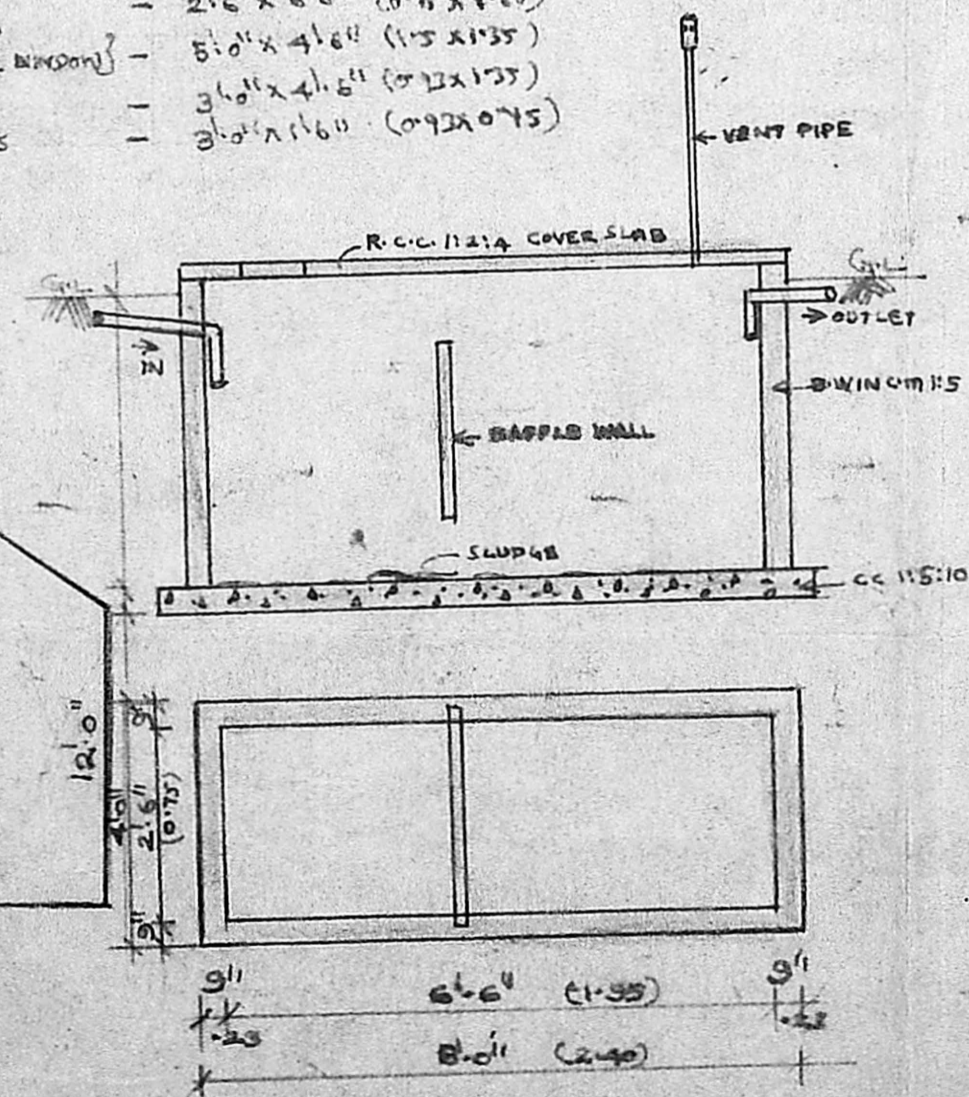

SEPTIC TANK DETAILS

SITE & GROUND FLOOR PLAN

V Venkatesan

V. VENKATESAN, B.E., M.Sc., M.I.E.
 CIVIL ENGINEER
 Class I Licensed Surveyor No. 6,
 CORPORATION OF MADRAS
 No. 3, Paper Mills Road, First Floor,
 NEAR PERAMBUR CHURCH, MADRAS-11.

J. Senthambigal
 OWNER / ARCHITECT
 LICENSED SURVEYOR