

ELEVATION

Planning Permit No. A/561/91


APPROVED

SUBJECT TO THE CONDITIONS IN THIS OFFICE LETTER.


No. A2/2410/91 Date 20-5-91

[Signature]

FOR MEMBER SECRETARY
MADRAS METROPOLITAN
DEVELOPMENT AUTHORITY
MADRAS 600 009

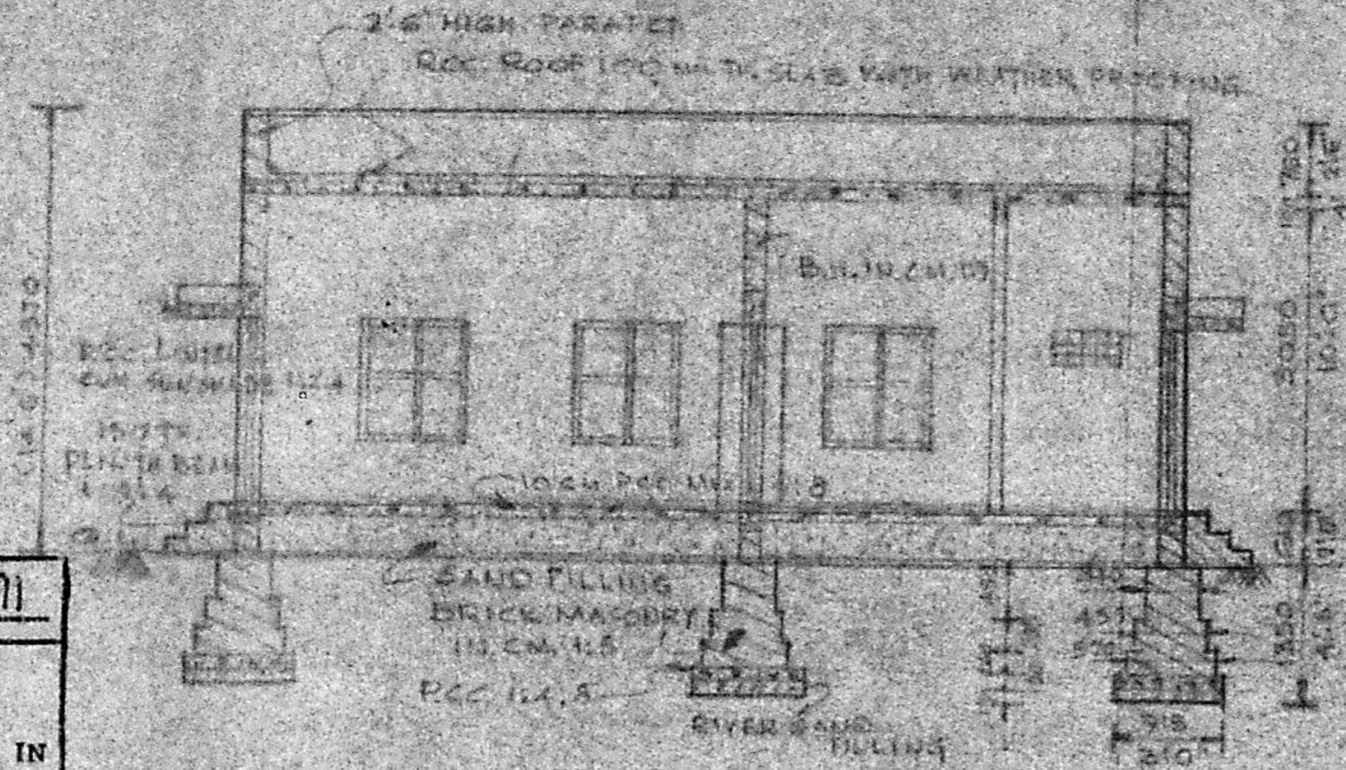

SECTION-XX

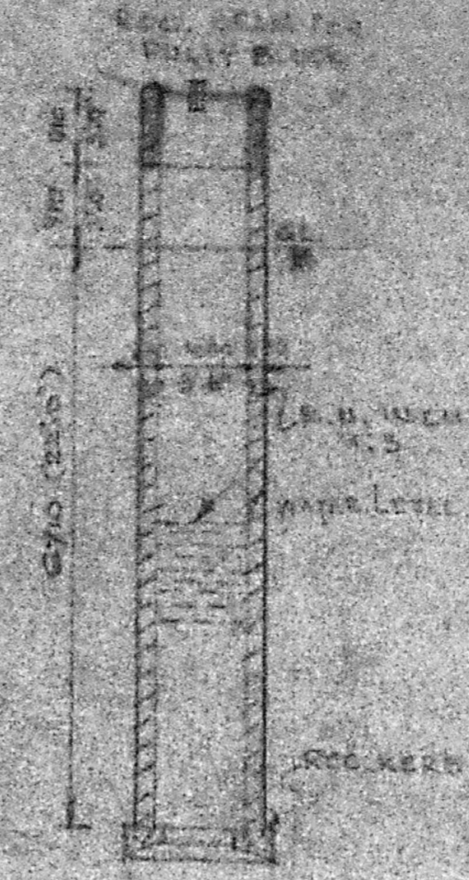

WELL SECTION

SPECIFICATION

† FOUNDATION: PLAIN CEMENT CONCRETE 1:4:3 MIX, STEEL SINK FILLING, BRICK MASONRY SPREAD FOOTINGS IN 1:3 MIX, IN FOUNDATION AND BASEMENT.

† FLOORING: PLAIN CEMENT CONCRETE 1:4:3 MIX, TOP RENDERED WITH CM 1:3 MIX, 10 CM THICK.

† SUPERSTRUCTURE: BRICK MASONRY IN CM 1:3 MIX WITH STOCK BRICKS WITH ALL OPENING ENDED BY CURVED REINFORCEMENTS AND WEATHER PROTECTING COURSE.

† ROOFING: RCC. 1:2:4 MIX, WITH NECESSARY STEEL REINFORCEMENTS AND WEATHER PROTECTING COURSE.

† WOOD WORK: BEST SEASONED COUNTRY WOOD DOORS AND WINDOWS WITH OXIDIZED IRON FITTINGS.

DOOR 'D', FULLY PANELLED 1000 X 2050 (3'3" X 6'7")

DOOR 'D', FULLY PANELLED 910 X 2050 (3'0" X 6'7")



DOOR 'D', PANELLED 11' 8" X 1050 (3'6" X 3'4")

WINDOW 'W', FULLY PANELLED 1370 X 1370 (4'6" X 4'6")

WINDOW 'W', FULLY PANELLED 910 X 1370 (3'0" X 4'6")

VENTILATOR 'V' WITH RCC. JAIL 910 X 910 (3'0" X 3'0")

† FINISHING: WALLS BOTH OUTSIDE & INSIDE PLASTERED WITH CM 1:3 MIX 12MM THICK. CEILINGS WITH CM 1:3 MIX 12MM THICK, WHITE OR EC BLUE WASHED THREE COATS.

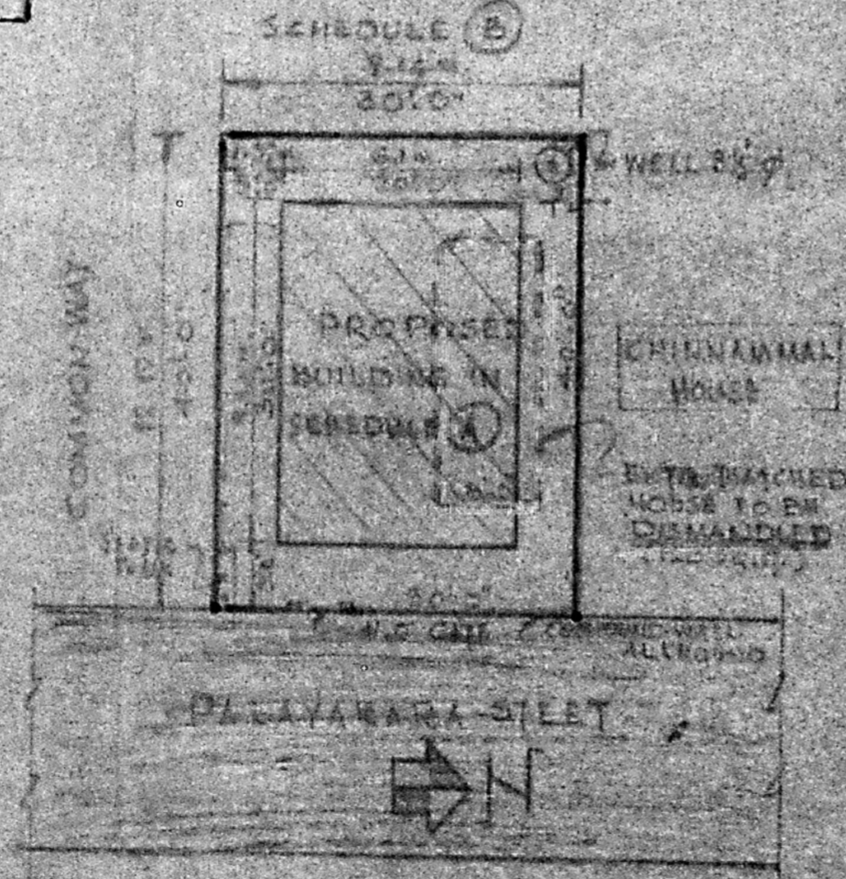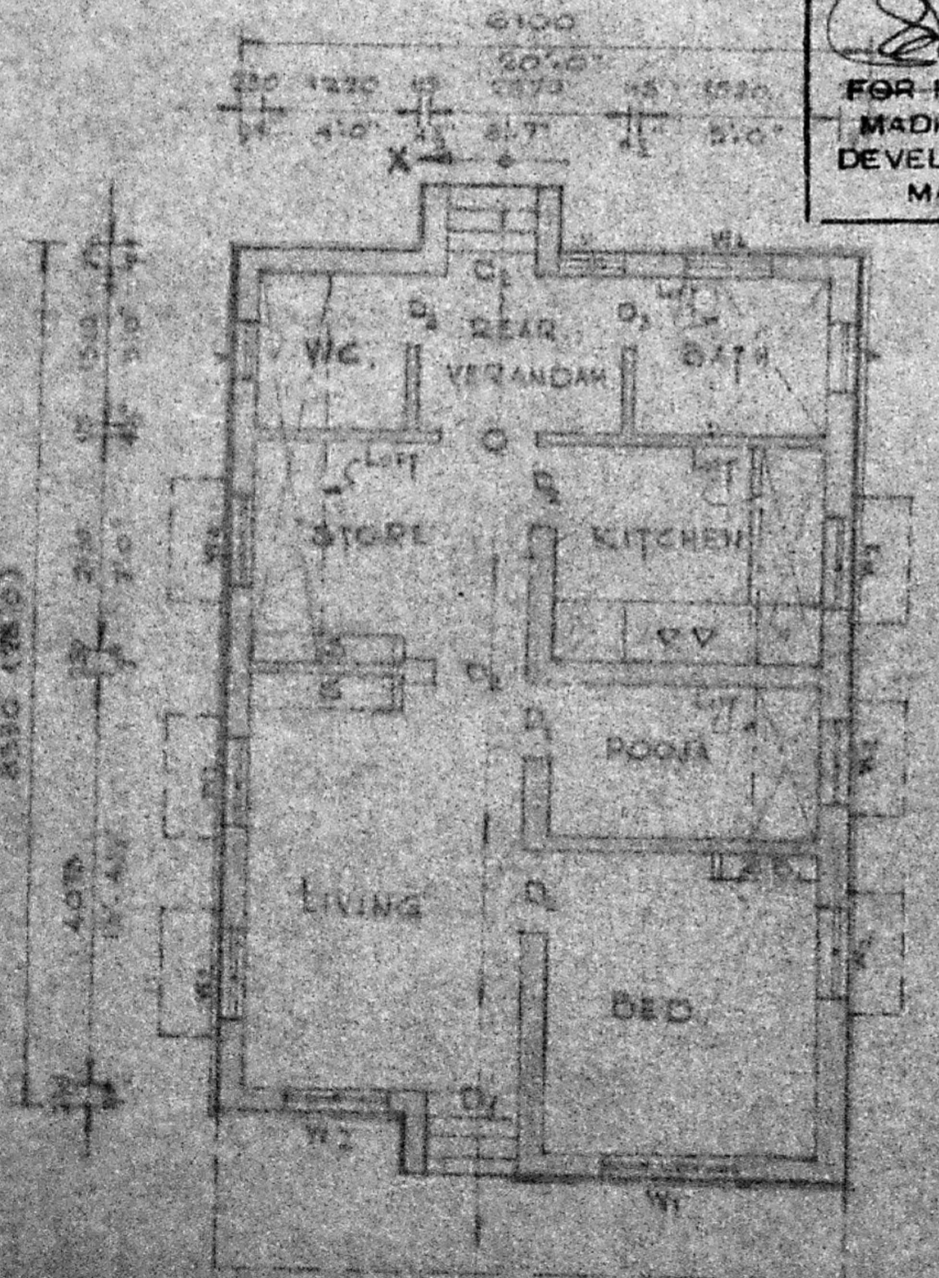

SITE PLAN
SCALE: 1:1000

- REFERENCE**
- † PROPOSALS ARE COLOURED THUS
 - † DIMENSIONS ARE COLOURED THUS
 - † ROAD ARE COLOURED THUS
 - † PLOT BOUNDARY ARE SHOWN THUS
 - † PLOT EXTENT 1000 SQ. FT. (11.36 AC)
 - † PLOT AREA 1000 SQ. FT. (11.36 AC)

Phone: 812804,
D S PARTHASARATHY
Civil Engineer Licensed Surveyor No. 31
CORPORATION OF MADRAS,
4, Chengalvarayan Massey St.,
RAMLINGAPURAM, MADRAS 12.

[Signature]

OWNER

LICENSED SURVEYOR

PLAN SHOWING THE PROPOSED RESIDENCE FOR SRI. K. DURAIKANNU IN DOOR NO. 62, PALAYAKARA STREET, CHINNA CHEVBRAMBAKKAM VILLAGE S. NO. 129/2 ; DIVISION NO. 36, T.S. NO. 18 : MADRAS 23.

SCALE: 1:1000