



PLAN SHOWING THE PROPOSED CONSTRUCTION OF RESIDENTIAL BUILDING IN S.NO. 281/3A AT MADRAS. TRIVELLORE HIGH ROAD, THIRUMULLAIYOVAL VILLAGE, AVADI TOWNSHIP LIMIT. SCALE 1:100

OWNER: THIRU. G. KRISHNAMURTHY

Planning Permit No. A/717/91


**APPROVED**

SUBJECT TO THE CONDITIONS IN THIS OFFICE LETTER 2140


No. A/2428/21

FOR MEMBER-SECRETARY  
MADRAS METROPOLITAN  
DEVELOPMENT AUTHORITY  
MADRAS 600 008.


*Handwritten signature and date*  
20/29/1

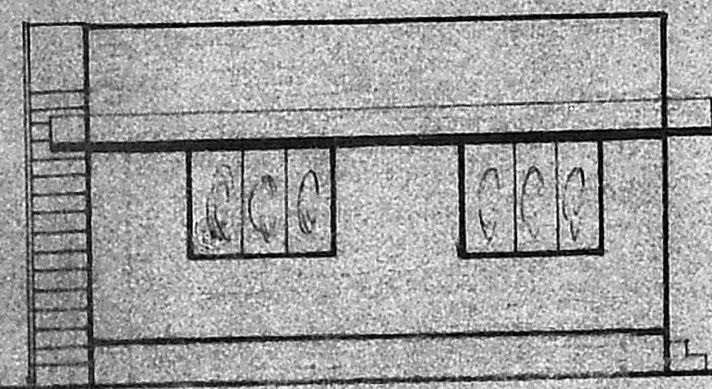


FRONT ELEVATION

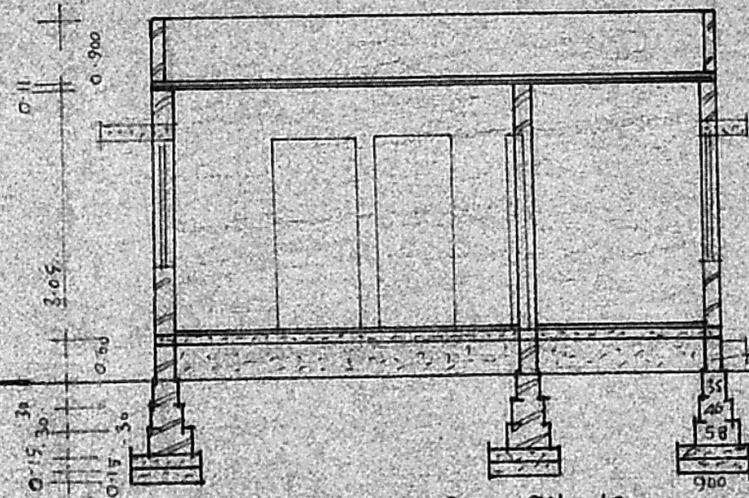


SECTION ON AB

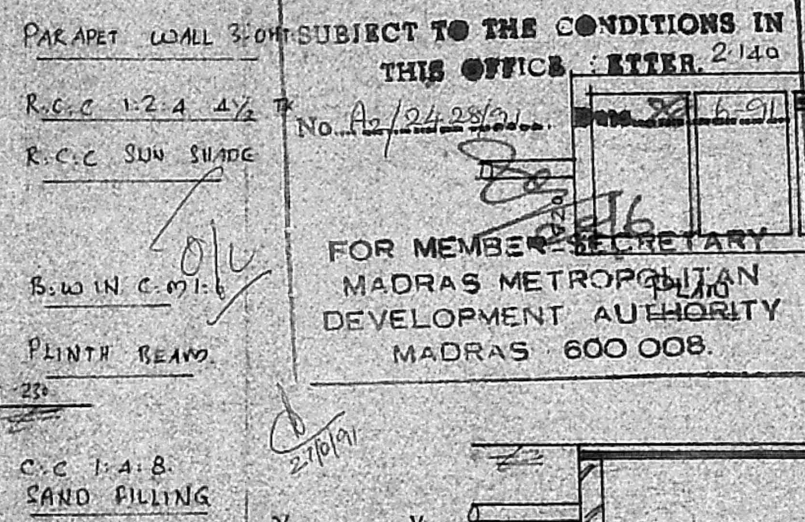


SECTION OF ST  
SECTION OF WELL

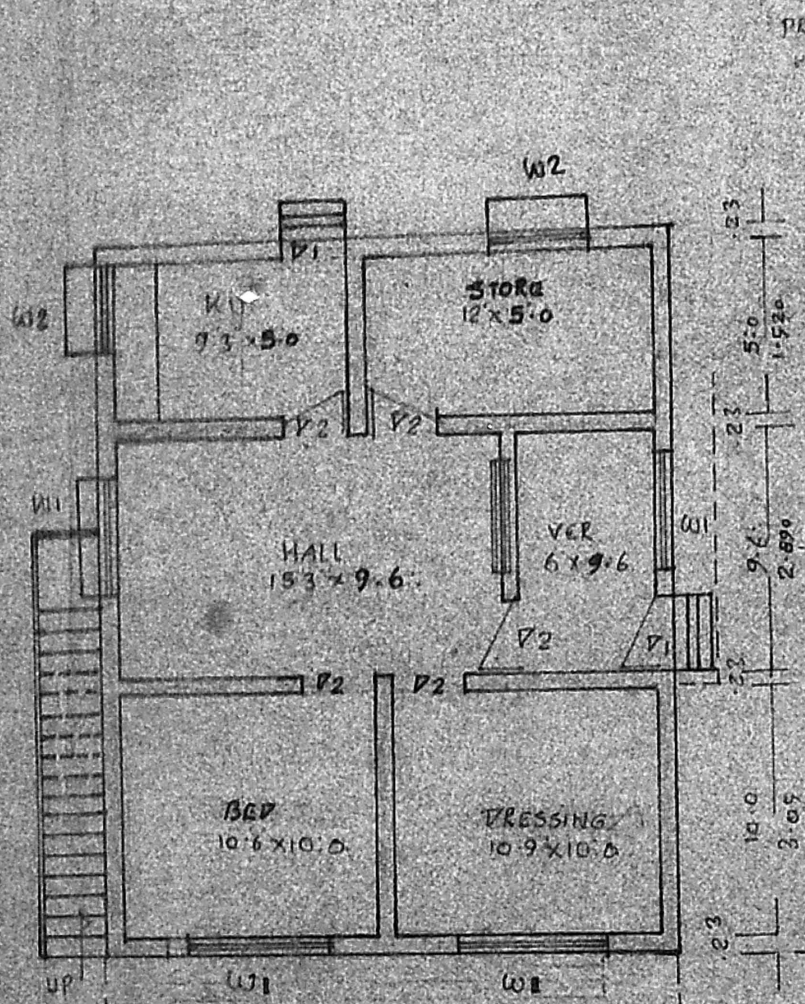


PLAN

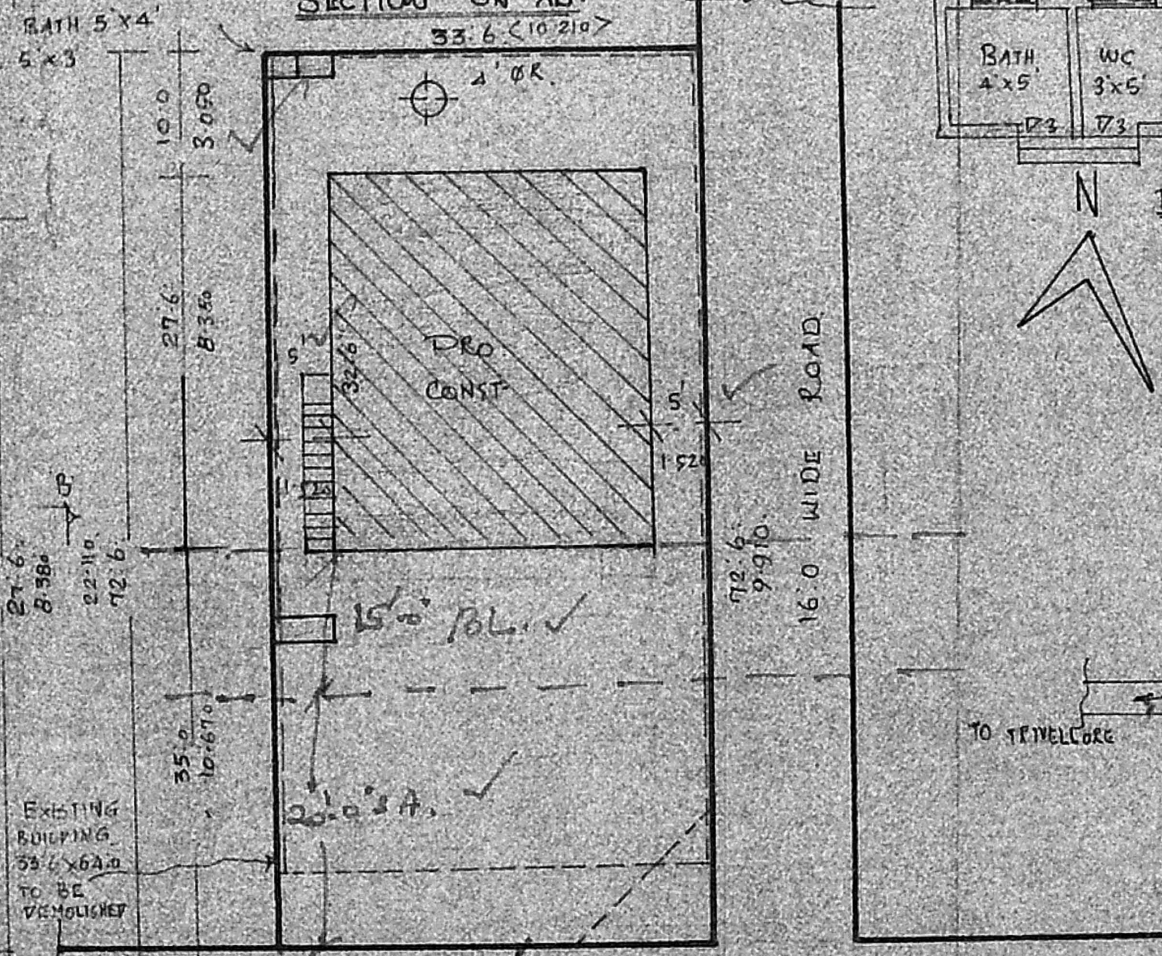

SITE PLAN  
SCALE 1:200

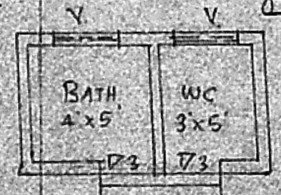

PLAN OF BATH & W.C.

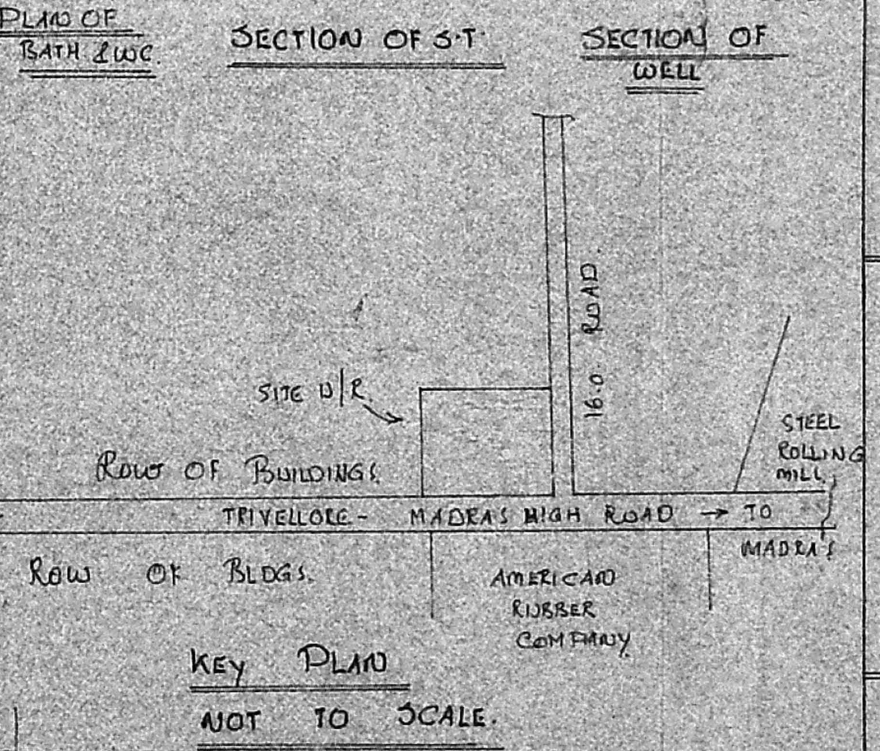

KEY PLAN  
NOT TO SCALE.

**BRIEF SPECIFICATIONS**

FOUNDATION	C.C. 1:4:8 15CM TK OVER SAND FILLING
SUPER STRUCTURE	BRICK WORK IN C.M. 1:6
ROOF	R.C.C. 1:2:4 4 1/2 TK WITH WEATHERING COURSE ON TOP
FLOORING	C.C. 1:4:8 10CM TK OVER HARD CORE
PLASTERING	C.M. 1:4 12MM TK FOR WALLS
JOINERIES	FIRST CLASS HARD WOOD

**SCHEDULE OF JOINERIES**

DOOR	C.W. PANELLLED	D1	1000 x 2000
DOOR		D2	900 x 2000
DOOR		D3	750 x 2000
WINDOW		W1	1500 x 1370
WINDOW		W2	900 x 1370
VENTILATOR		V	900 x 600
ROLLING SHUTTER		R.S.	2440 x 2440

**AREA STATEMENT:**

AREA OF CONST.	646.0 SFTOR 61.00M <sup>2</sup>
AREA OF SITE	2428.9 SFTOR 226.00M <sup>2</sup>
AREA OF DEMOLITION	COVERAGE: 28% F.S.I: 0.28

**LEGEND:**  
BOUNDARY SHOWN  
PRO. CONST. SHOWN  
DEMOLITION SHOWN

**G. PERIASAMY D.C.E.**  
LICENSED SURVEYOR  
CONSULTING SURVEYOR  
AVADI TOWNSHIP  
MADRAS 600005  
LICENSED SURVEYOR

OWNER