

FRONT ELEVATION

SECTION ON AB


Planning Form No. **A/870/72**

APPROVED


SUBJECT TO THE CONDITIONS IN THIS OFFICE STAMP.

A2/245/77 - 2-92


FOR MEMBERS OF THE TOWN AND COUNTRY DEVELOPMENT AUTHORITY

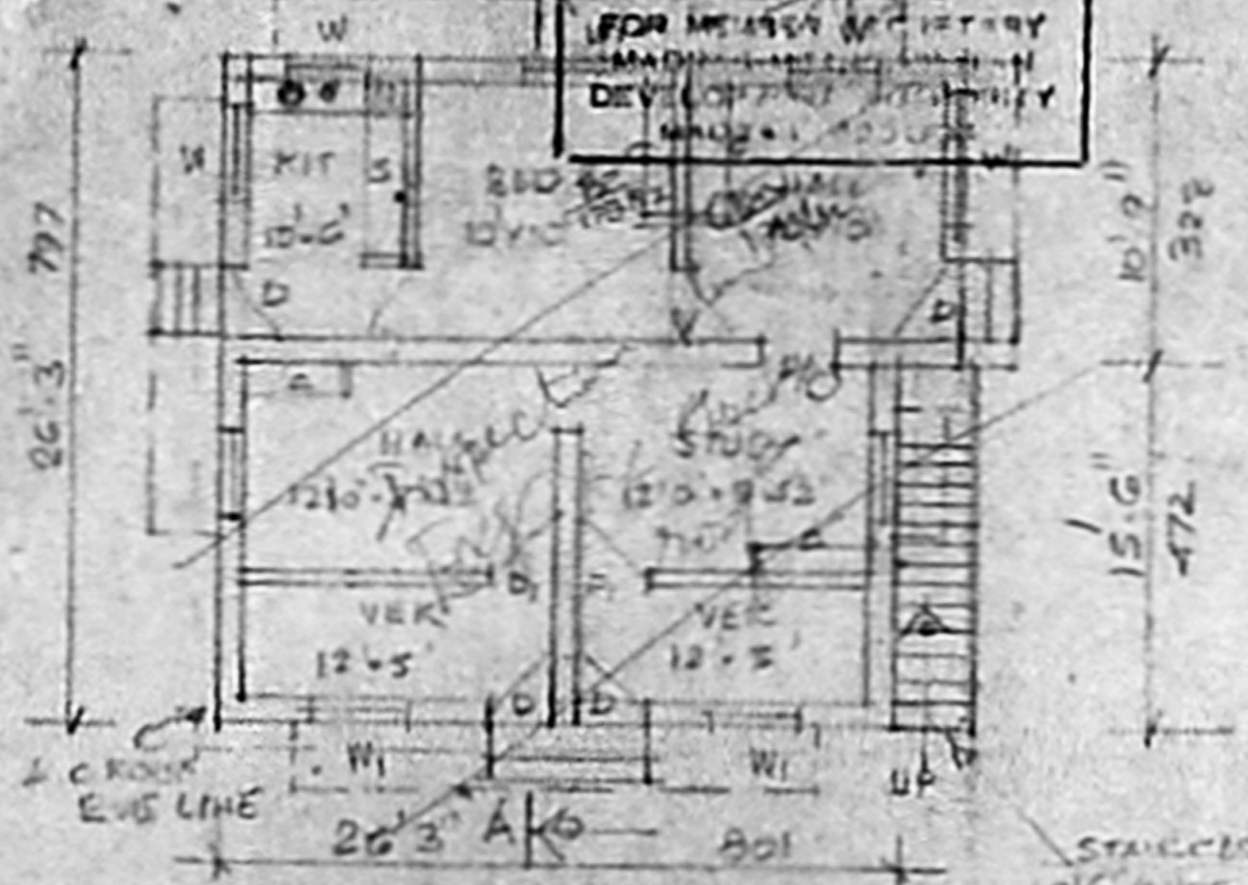


PLAN OF GROUND FLOOR
EXG & PROPOSED

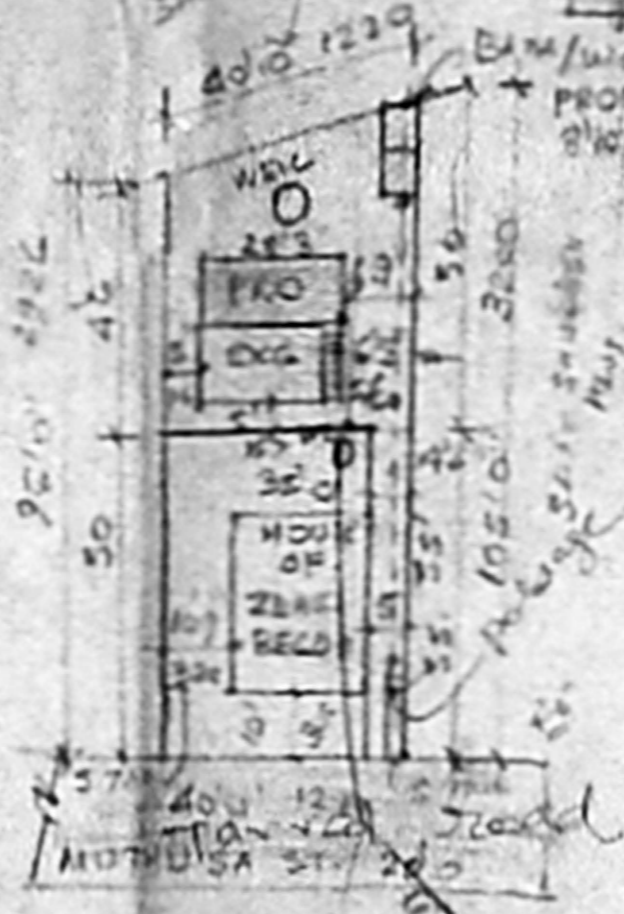

SITE PLAN (1:300)
SCALE: 1\"/>

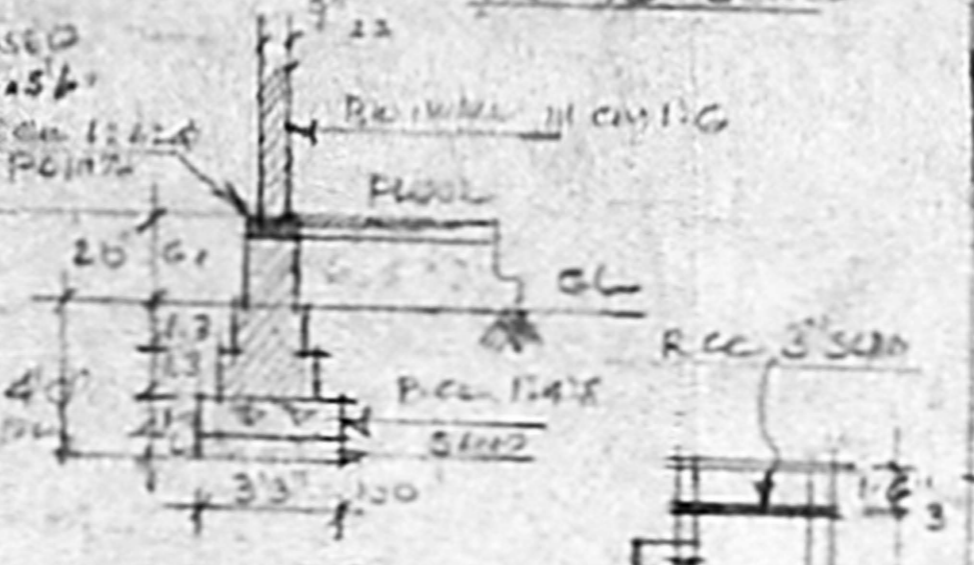

DETAILS OF WALL FOUNDATION AT (C)

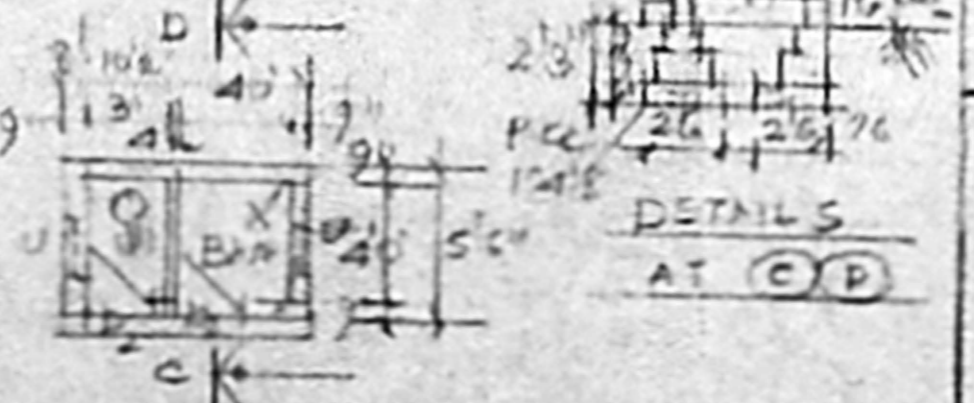

PLAN OF BATH & KITCHEN

| DETAILS | FT. IN | CMS |
|---------------|--------|---------|
| D DOOR | 33x70 | 10x21.3 |
| D1 DOOR | 30x70 | 9x21.3 |
| D2 DOOR | 26x60 | 7x18.5 |
| W WINDOW | 33x40 | 10x12.2 |
| W1 WINDOW | 40x40 | 12x12.2 |
| V VENTILATOR | 30x20 | 9x6.1 |
| C. CUP. BOARD | 30x60 | 9x18.3 |
| AREA | 58 FT | 5.8 M |
| PLOT | 2247.5 | 22.99 |
| PLINTH (EXG) | 400.0 | 37.16 |
| PLINTH (PRO) | 353.0 | 32.79 |

COLOUR AS INDEX:

EXG REMOVED

PRO. ROAD

PROPOSED CHANGE OF ROOF WITH ADDITIONS.

AT 4 A, MUTHUSA ST., 101, ESA PALLAVAKANI, PY. NO. G25, III S. NO-87/II, PANNIAR TOWN PANCHAYAT, SAIDAPET TD, CHENNAI ANNA DISTRICT.

SCALE: 1\"/>

NOTE: SANCTIONED B.A. NO. 319/78-79 DT. 15.3.77.

Abdul Gani

OWNER: MR. S. ABDUL GANI.

M. Arumugam

M. ARUMUGAM P.C.E.
CIVIL ENGINEER & CONTRACTOR,
88-53 VEDULLAMPAL STREET,
PALLAVAKANI, MADRAS - 600 045.
LICENSED SURVEYOR NO 128,
CORPORATION OF MADRAS.
Phone: 847306.
ENGINEER