



FRONT ELEVATION

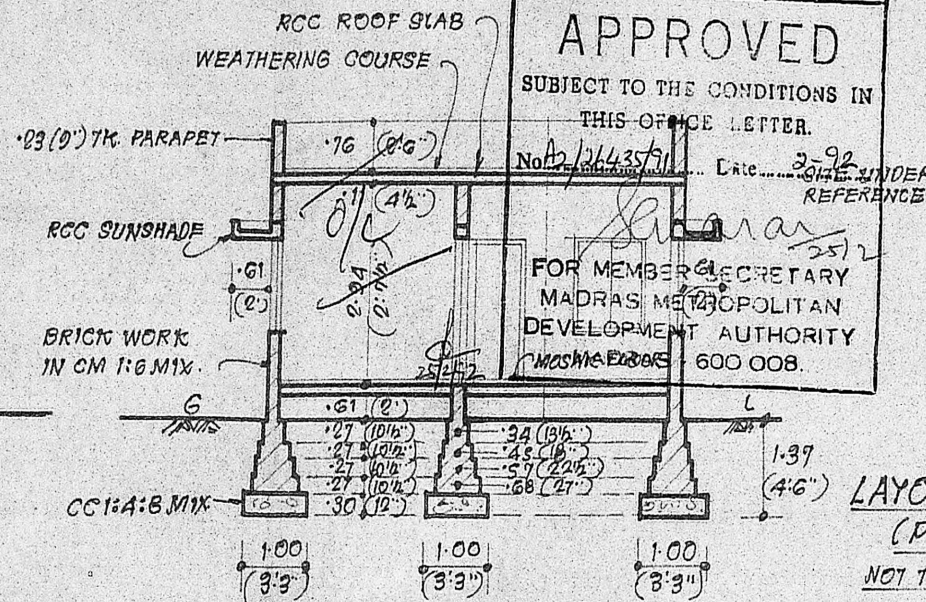

SECTION ON AB


LAYOUT PLAN (PART) NOT TO SCALE

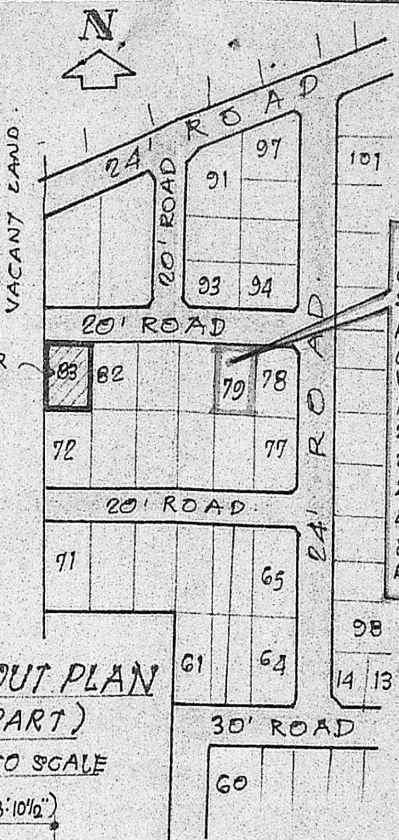

KEY PLAN

NOT TO SCALE

APPROVED BY THE COMMISSIONER, ST. THOMAS MOUNT PANCHAYAT UNION, CHITLA PAKKAM. VIDE HIS LETTER No. D.O. No. 2525/90 Dt. 27-4-90 AND AND 25/90 AND MMDA LETTER No. A/1465/89 Dt. 20-2-90 AND PP No. A/173/90.

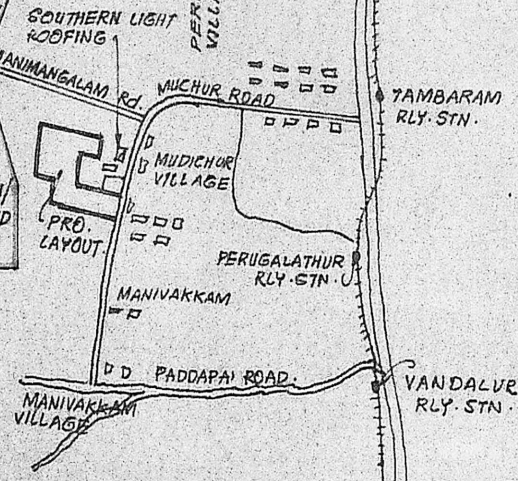

SPECIFICATION

FOUNDATION IN CC 1:4:8 MIX. MASONRY WITH STOCK BRICKS IN CM 1:6 MIX. FOR FOUNDATION, BASEMENT & SUPERSTRUCTURE; RCC LINTEL & SUNSHADE ETC IN CC 1:2:4 MIX; RCC ROOF SLAB IN CC 1:2:4 MIX; 11 cm THICK AND TOP WEATHER PROOFED AS PER M.D.S.S.; PLASTERING IN CM 1:4 MIX, 12mm (1/2") THICK; MOSAIC TILE FLOORING OVER A BED OF CC 1:3:6 MIX; 100mm (4") THICK; COLOUR WASHING TWO COATS OVER WHITE WASHING. PAINTING TWO COATS OVER PRIMER; VARNISHING TWO COATS.

AREA DETAILS.

AREA OF PLOT 243.87 SQ.M (2628 SQ.Ft)  
PRO. CONSTN. AREA IN G.F. 78.97 SQ.M (850 SQ.Ft)

COLOUR REFERENCE.

PROPOSALS [ ] EXISTING [ ] ROADS [ ] PLOTLINE [ ]


SCHEDULE OF JOINERY

D	DOOR	1.00 X 2.13	(3'3" X 7'0")
D1	DOOR	.97 X 2.13	(3'0" X 7'0")
D2	DOOR	.76 X 2.13	(2'6" X 7'0")
W	WINDOW	1.82 X 1.37	(6'0" X 4'6")
W1	WINDOW	1.22 X 1.37	(4'0" X 4'6")
V	VENTILATOR	.91 X .61	(3'0" X 2'0")


NOTE: 1. SCALE 1:100 (1"=8'0")  
2. ALL DIMENSIONS ARE IN METRES UNLESS OTHERWISE STATED.

PLAN SHOWING THE PROPOSED CONSTRUCTION OF A RESIDENTIAL BUILDING IN S.No. 67 AT PLOT No. 83, SWAMY NAGAR, VILLAGE No. 168, MUDIOHUR VILLAGE, IN ST. THOMAS MOUNT PANCHAYAT UNION AT CHITLAPAKKAM.

OWNER: Mps. INDHRA GANESH

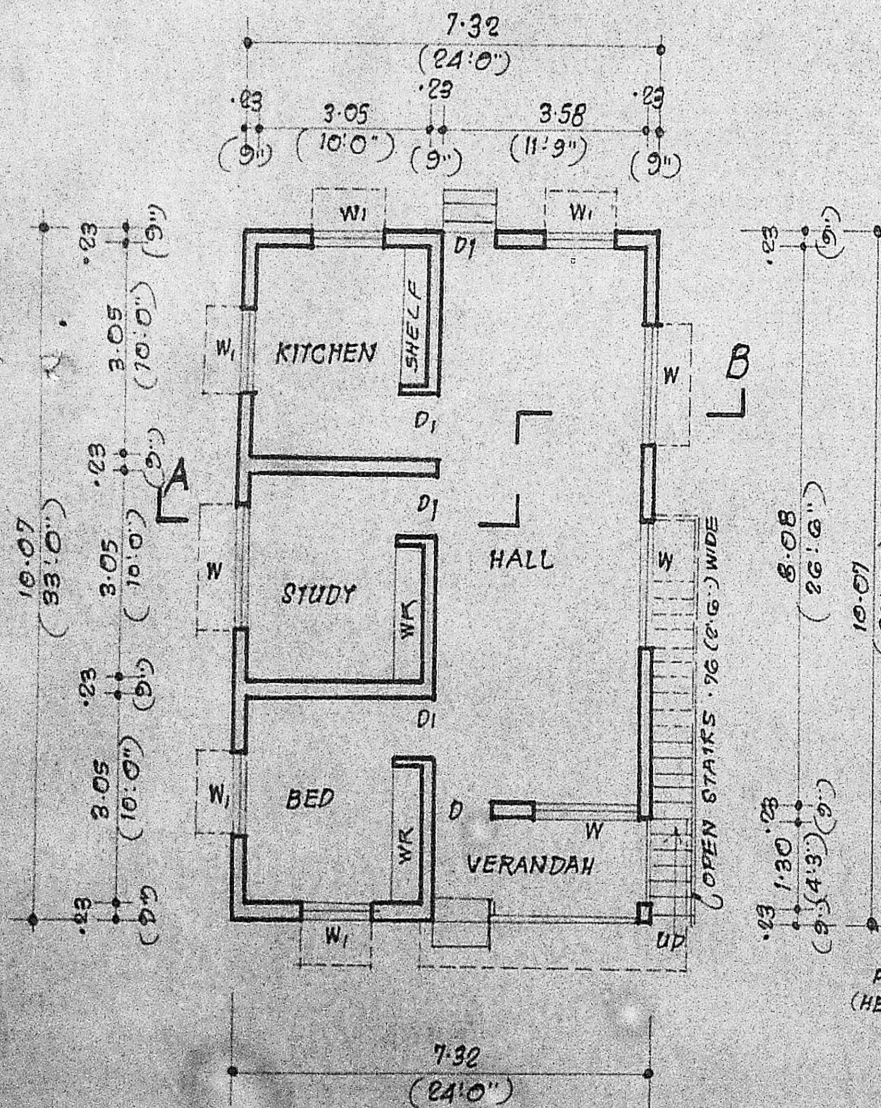


PLAN

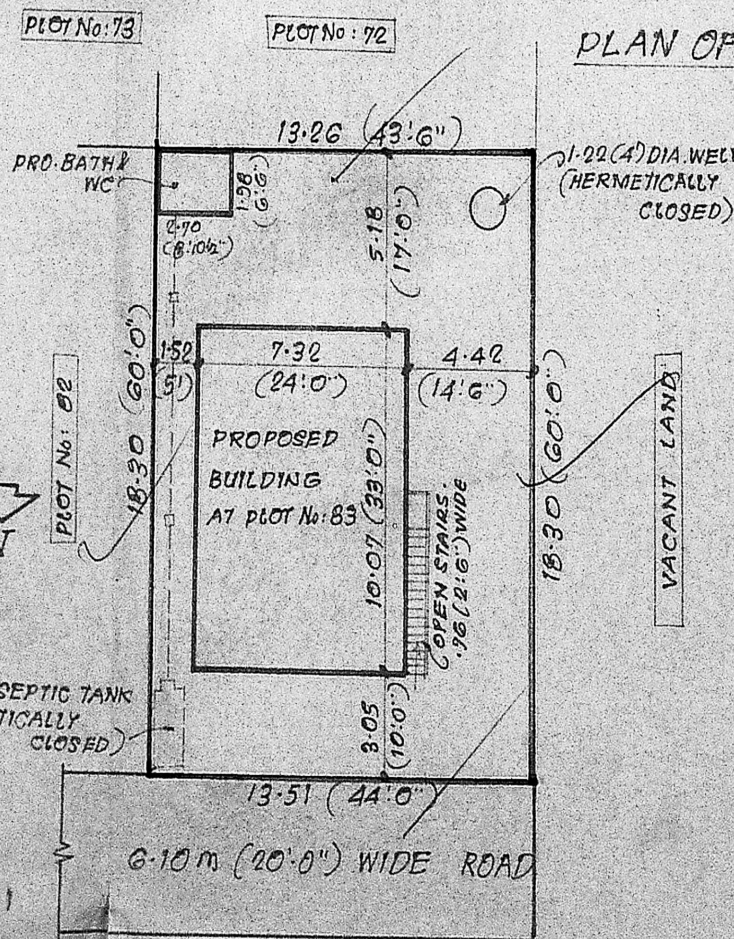


SITE PLAN


SCALE 1:200 (1"=16')

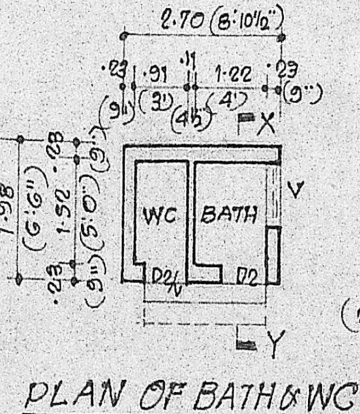


PLAN OF BATH & WC

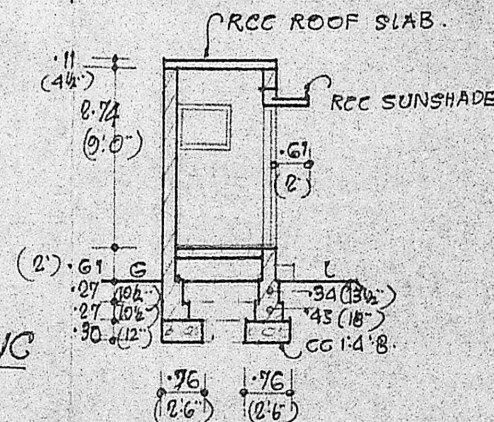


SECTION XY

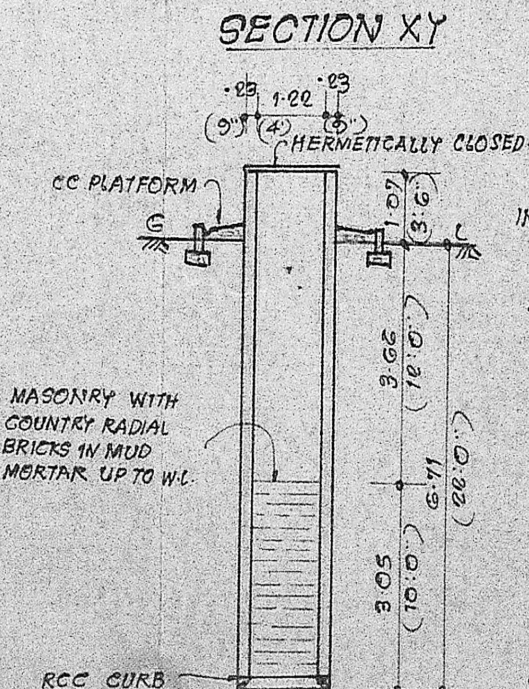

SECTION OF WELL

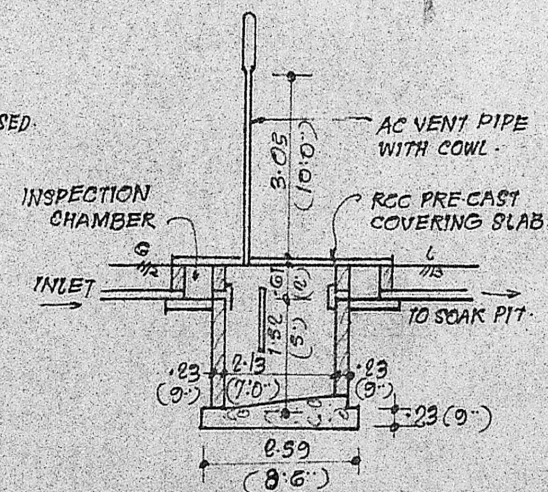

SECTION

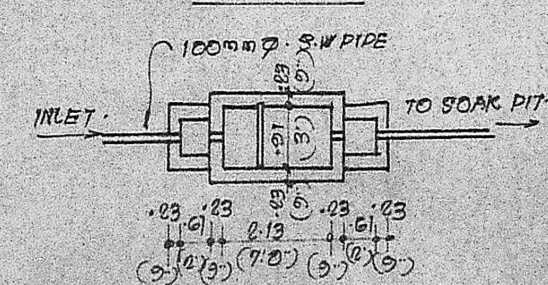

PLAN OF SEPTICTANK

Indhra Ganesh

I. G. KRISHNAMURTHY RAO  
CIVIL ENGINEER  
CLASS I LICENSED SURVEYOR NO. 370  
CORPORATION, MADRAS  
C-10, SAN TH. AVENUE  
11/5, LAKE VIEW ROAD, MADRAS-600033