
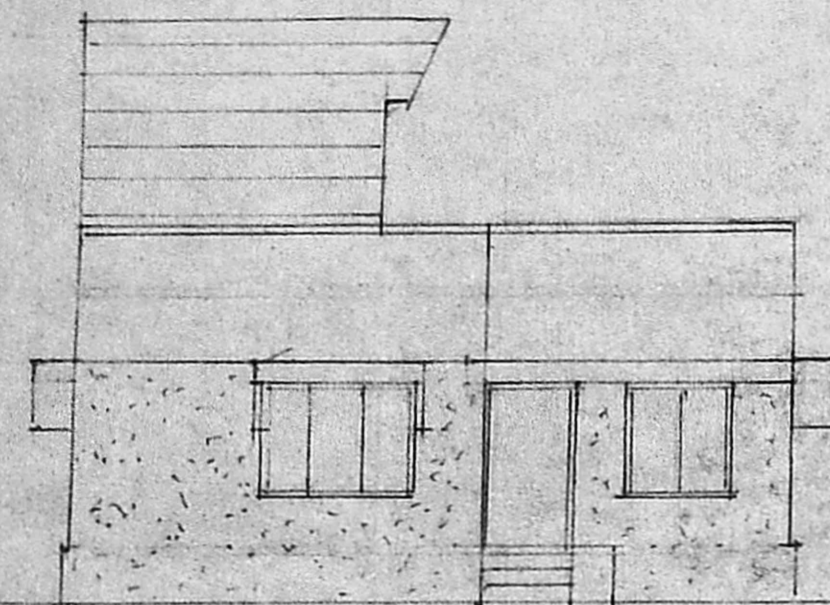



PLAN OF PROPOSED CONSTRUCTION OF RESIDENTIAL BUILDING AT S.No 182. PLOT No. 93 OF PERUNGUDI VILLAGE SAIDAPET TALUK . CHENGAI ANNA DISTRICT
 SCALE 1 INCH : 8 FEET (OR) 1:100

Planning Permit No. A/710/91
APPROVED
 SUBJECT TO THE CONDITIONS IN THIS OFFICE LETTER.
 No. A2/2925/91 Date 21-6-91

FOR MEMBER SECRETARY
 MADRAS METROPOLITAN DEVELOPMENT AUTHORITY
 MADRAS - 600 005.

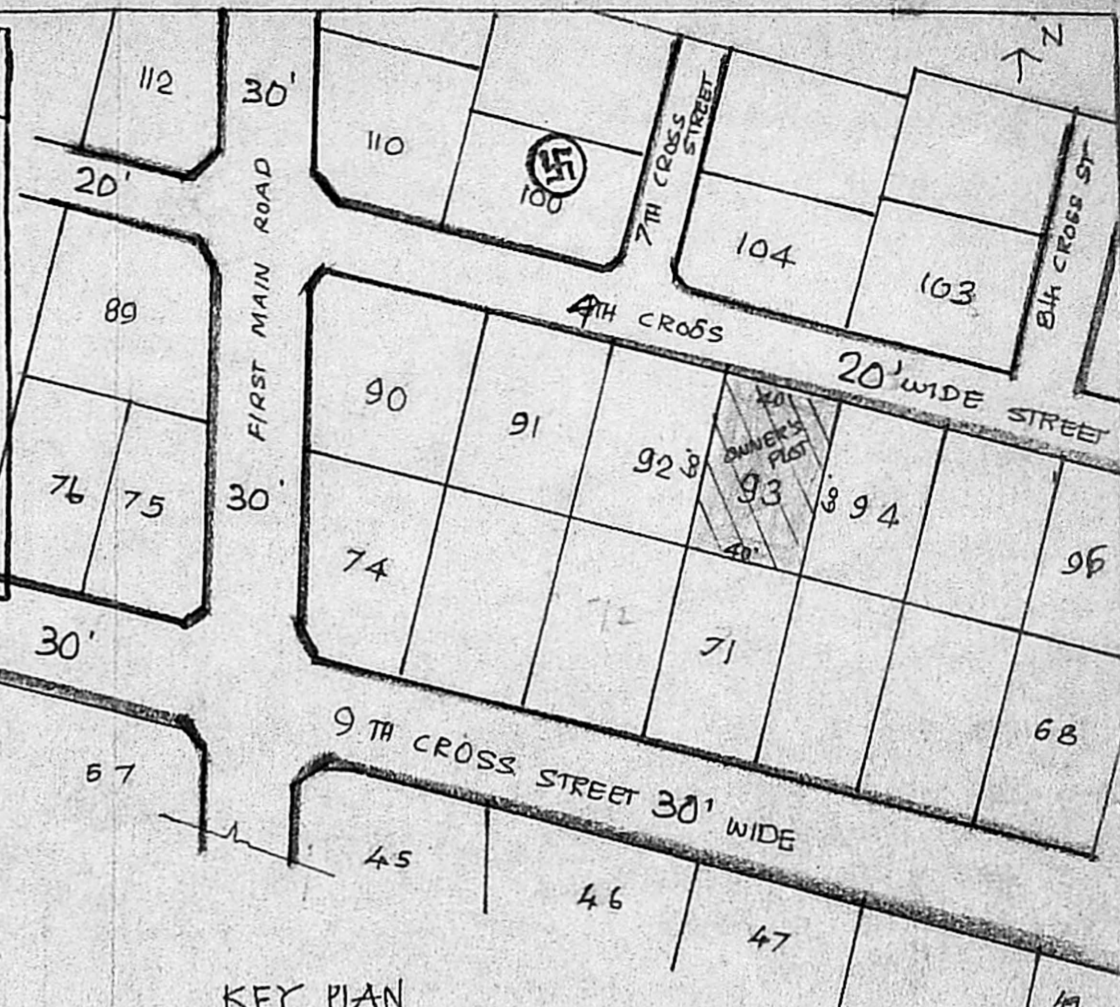


ELEVATION

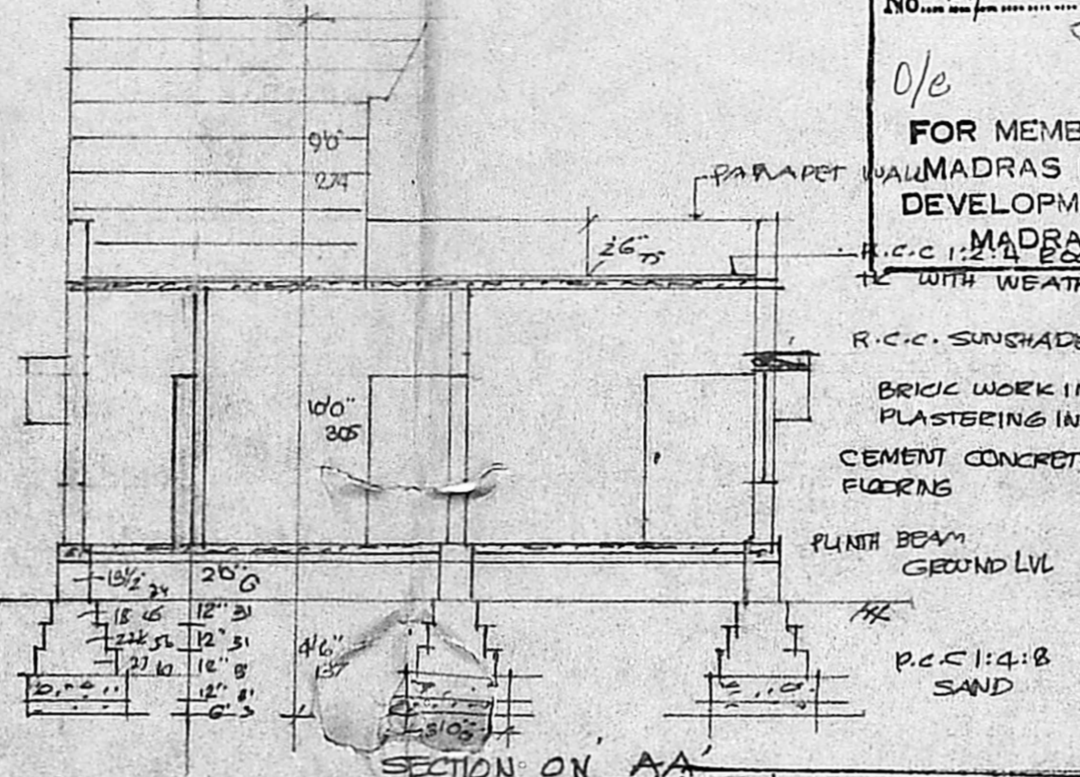


SECTION ON AA'



KEY PLAN
 NOT TO SCALE

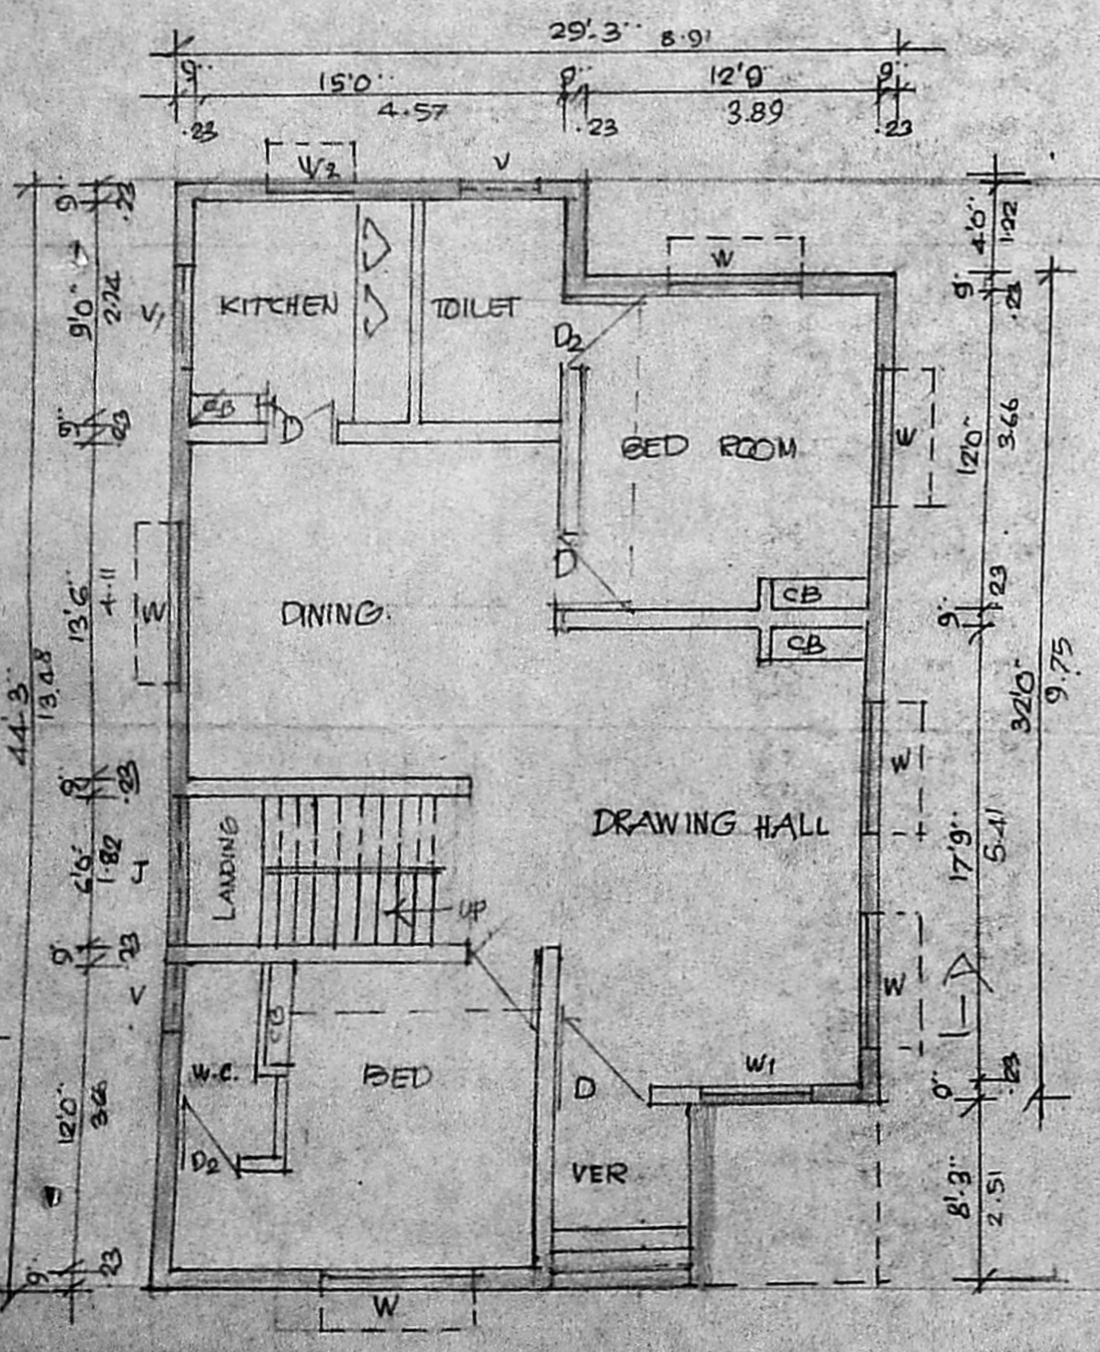


GROUND FLOOR PLAN

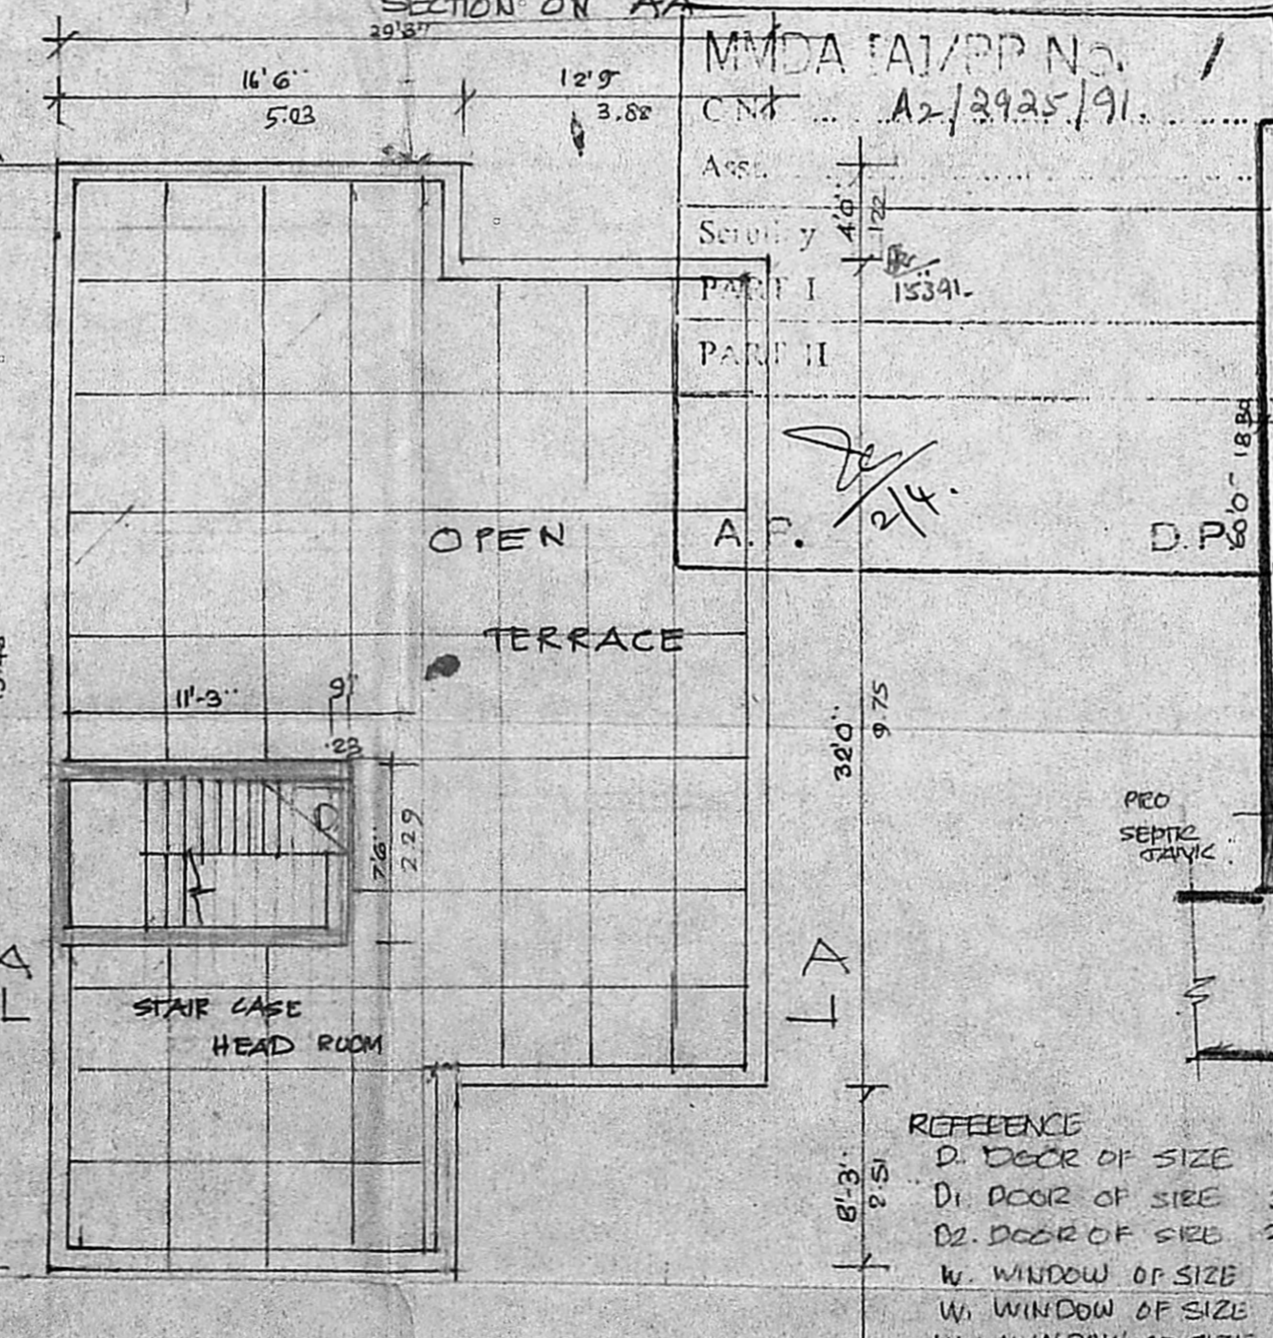

TERRACE FLOOR PLAN

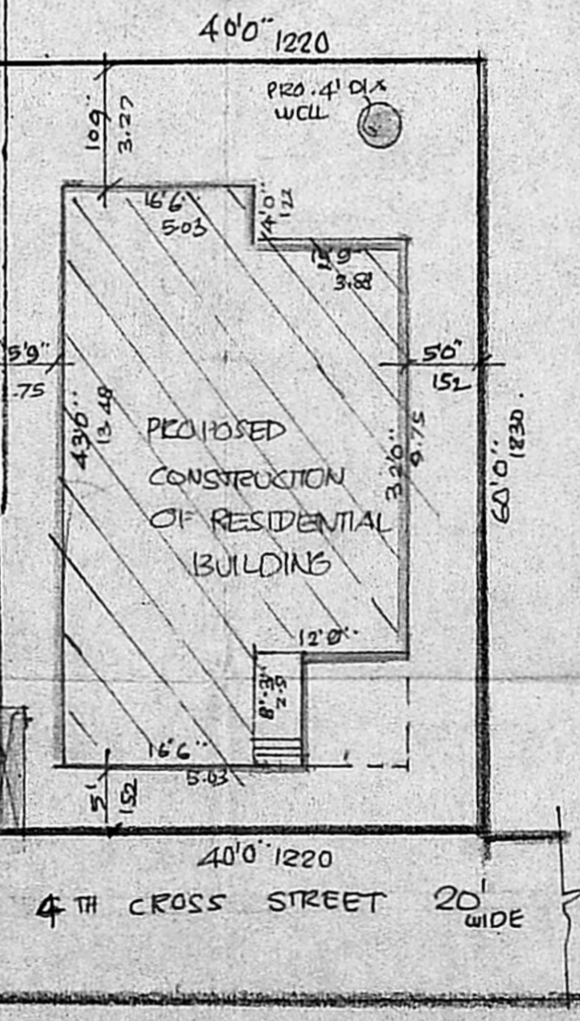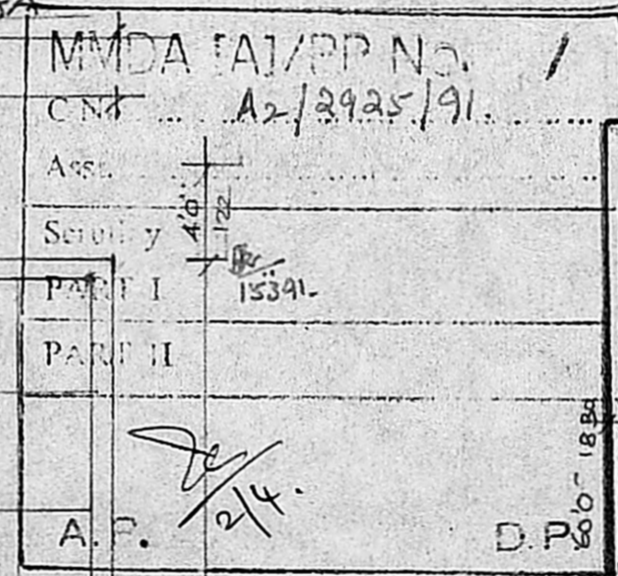

SITE PLAN
 SCALE 1"=16' OR 1:200

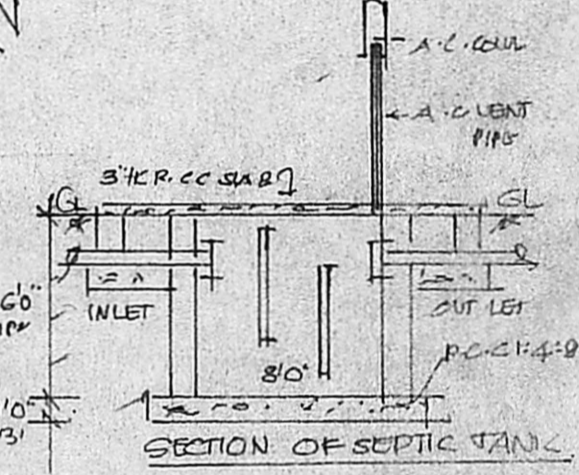

SECTION OF SEPTIC TANK


REFERENCE

D. DOOR OF SIZE	33' X 6'6"	1.00X1.97
D1. DOOR OF SIZE	30' X 6'6"	0.91X1.97
D2. DOOR OF SIZE	26' X 6'6"	0.75X1.97
W. WINDOW OF SIZE	5'0" X 4'6"	1.52X1.37
W1. WINDOW OF SIZE	4'0" X 4'6"	1.22X1.37
W2. WINDOW OF SIZE	3'0" X 3'0"	0.91X0.91
V. VENTILATOR	2'6" X 1'6"	0.75X0.45
V1. VENTILATOR	3'0" X 2'0"	0.91X0.61

AREA DETAILS: PLOT AREA: 5.5 CENTS OR 2736 SFT OR 252.59 SQ.M. COLOUR INDEX
 PLINTH AREA: GF & 1138.12 SFT OR 105.73 SQ.M. PROPOSED
 TERRACE FLOOR: 95.63 SFT OR 8.88 SQ.M. ROAD
 PLOT BOUNDARY

J. S. ARIVAZHAGAN; D.C.E.
 Class II Licensed Surveyor No: 26,
 CORPORATION OF MADRAS,
 PERUNGUDI TOWN PANCHAYAT
 CONSULTING ENGINEER & CONTRACTOR,
 NO. 6, THIRUMALAI NAGAR,
 PERUNGUDI, MADRAS 600 096.
 PHONE:
 LICENSED SURVEYOR

OWNER'S SIGN
 Lakshmi Subramania

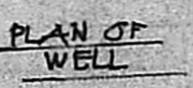

PLAN OF WELL