



A2/ 32.99/91
Scrutiny Plan
DMS
11.4.91


PRO. SITE T.S. NO. 9

RAMKUMAR
MEDICAL COLLEGE
TO CHETTIYAR
ABRAM


KEY PLAN
NOT TO SCALE

TO KUNNATHUR
TO VADAPALAM


4 1/2" P.L.C. ROOF SLAB
WEATHERING COURSE

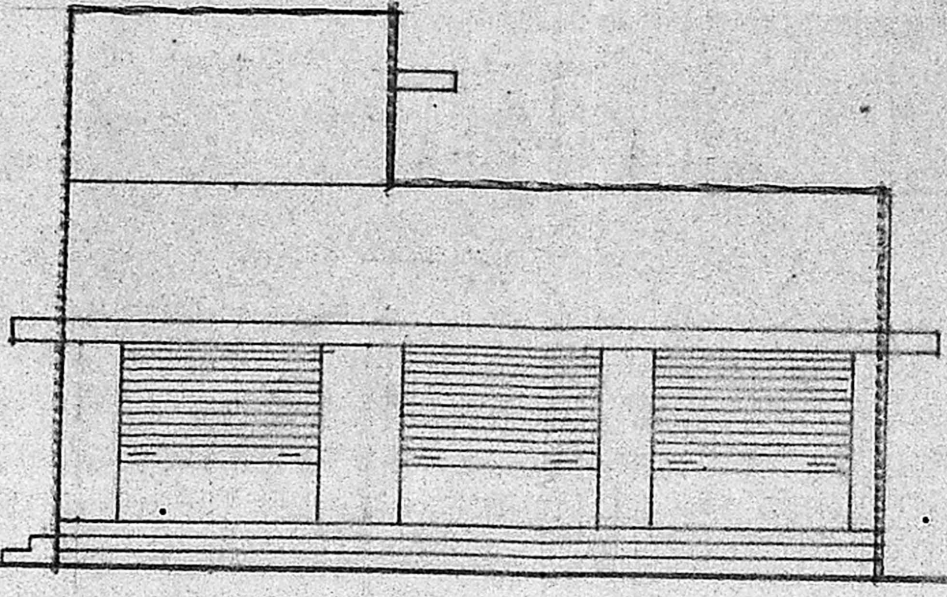

ELEVATION

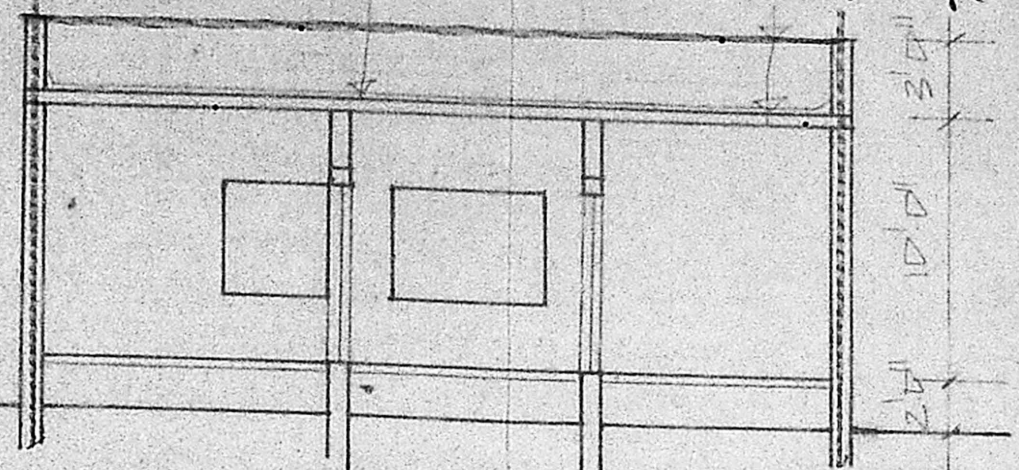

SECTION 'AB'

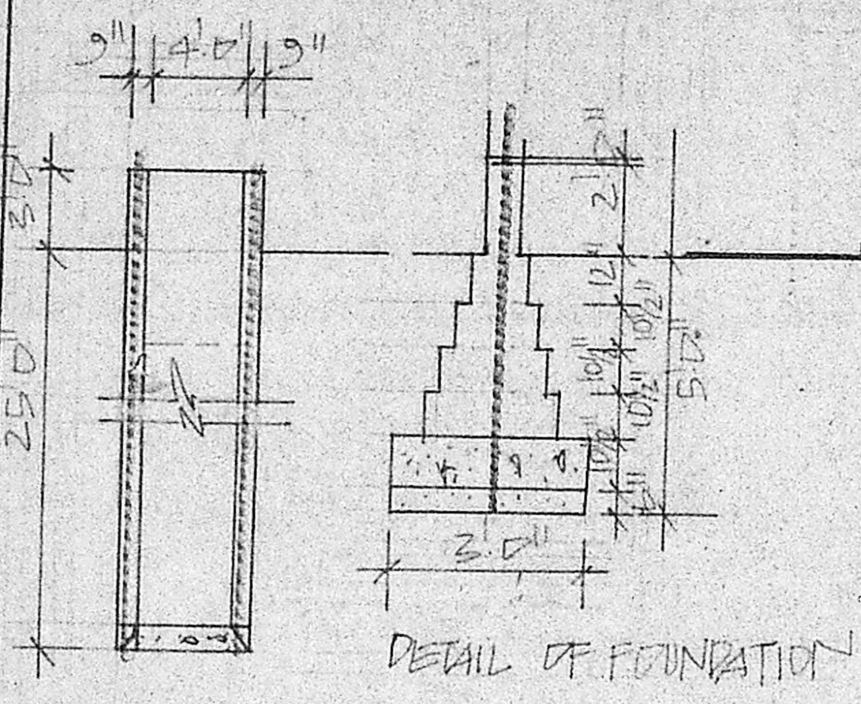

DETAIL OF FOUNDATION

WELL DETAIL


Planning Permit No. A/ 234/92
APPROVED
SUBJECT TO THE CONDITIONS IN
THIS OFFICE BTER.
No. A2/ 32.99/91. 12.03.92
S. S. Srinivasan
FOR MEMBER SECRETARY
MADRAS METROPOLITAN
DEVELOPMENT AUTHORITY
MADRAS - 600 008.

JOINERY		
D	PANELLED DOOR	3'3" x 7'0" 35x210
D1	DO	3'0" x 7'0" 91x210
D2	DO	2'6" x 7'0" 75x210
W	GLAZED WINDOW	6'0" x 4'6" 181x137
W1	DO	4'6" x 4'6" 137x137
W2	DO	3'0" x 4'6" 91x137
V	VENTILATOR	2'0" x 2'0" 51x51
RS	ROLLING SHUTTER	7'0" x 8'0" 210x242


INDEX	
PROPOSALS	—
ROAD	—
BOUNDARY	—
TOTAL PLINTH AREA	87m ²
TOTAL PLOT AREA	

PRO. BUILDING IN T.S. NO. 9/PE
AT MOUNT POONAMALEE
ROAD THELLIARABARAM
VILLAGE

SCALE 1" = 8'0"

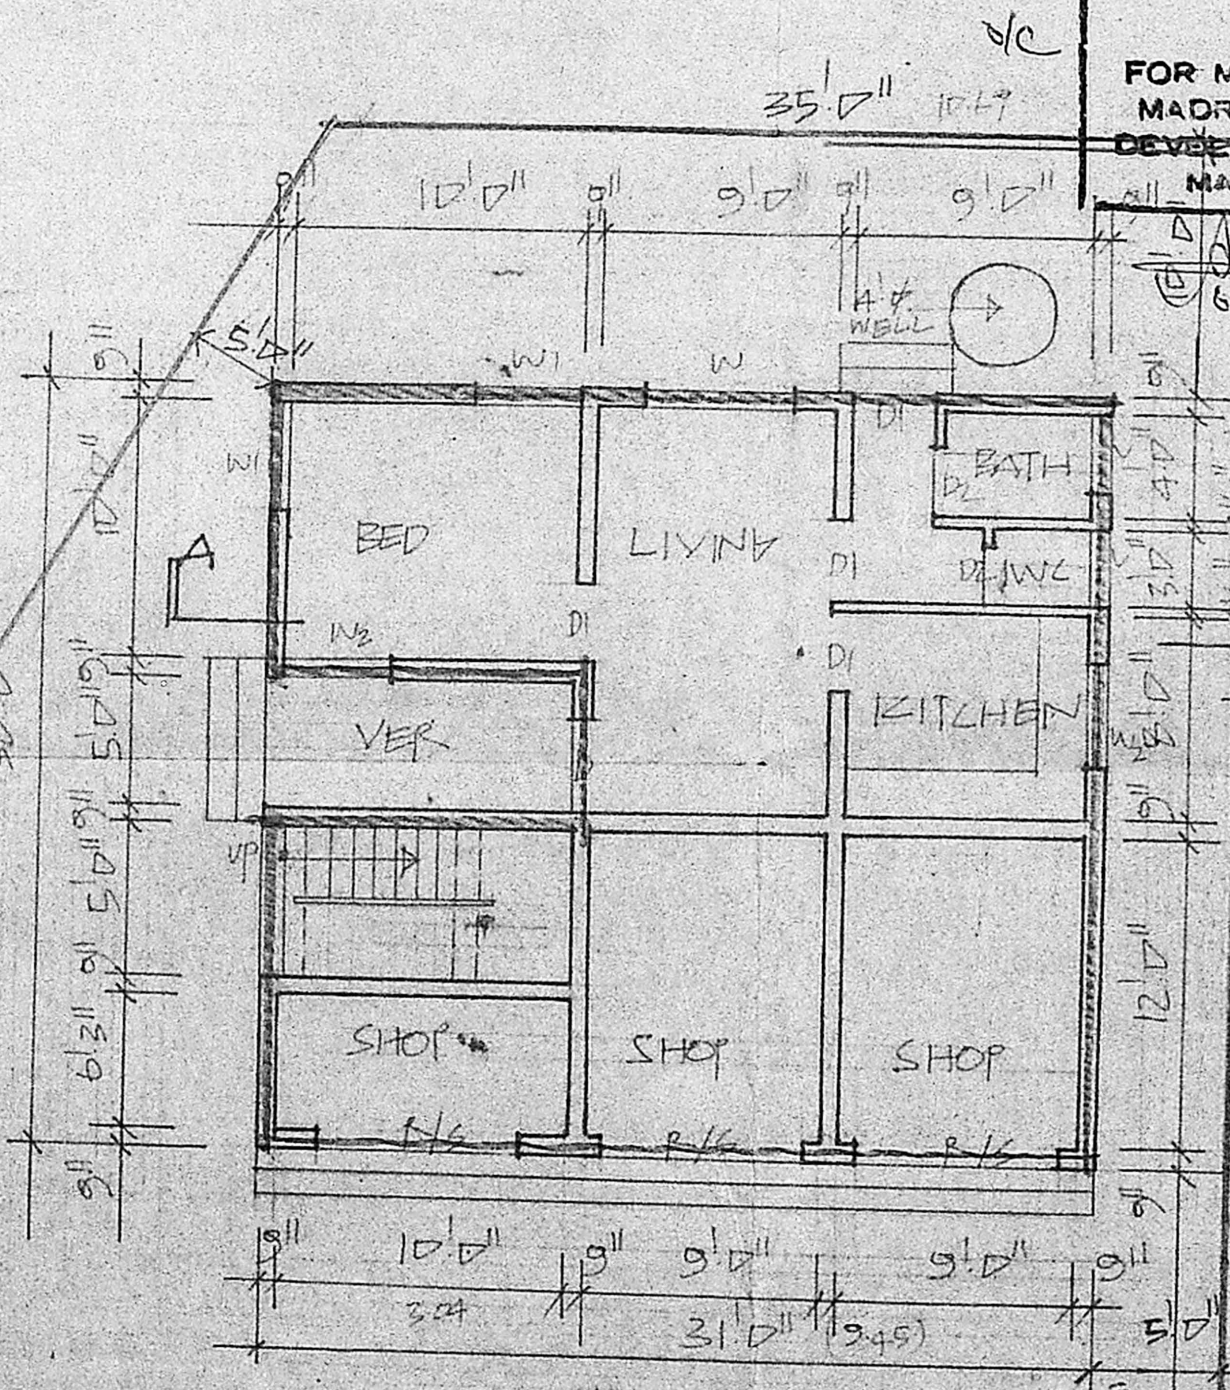

PLAN

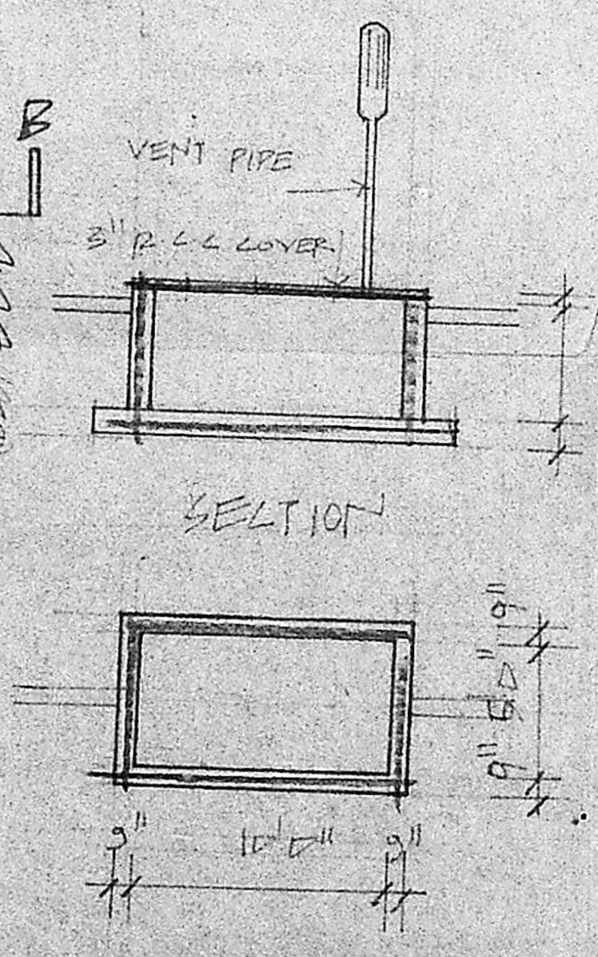

PLAN OF SEPTIC TANK

PLAN & SITE PLAN (100' MOUNT POONAMALEE ROAD) (Plot area - 131 x 30)

SEPTIC TANK Plot area = (60 x 35) +
1/2 * (60 x 5)
= 3210 sq ft
298.5 sq m
930 sq ft
86.49 sq m
FST = 86.49 / 298.53 = 0.29
30%

S. Srinivasan
OWNER

S. Srinivasan

TO KUNNATHUR
TO VADAPALAM

TO KUNNATHUR
TO VADAPALAM

TO KUNNATHUR
TO VADAPALAM