



PLAN SHOWING THE PROPOSED RESIDENTIAL BUILDING AT T.S. NO 4820/S PRAKASAM I STREET T. NAGAR MS. DN. NO

Rev. 12/4079/91

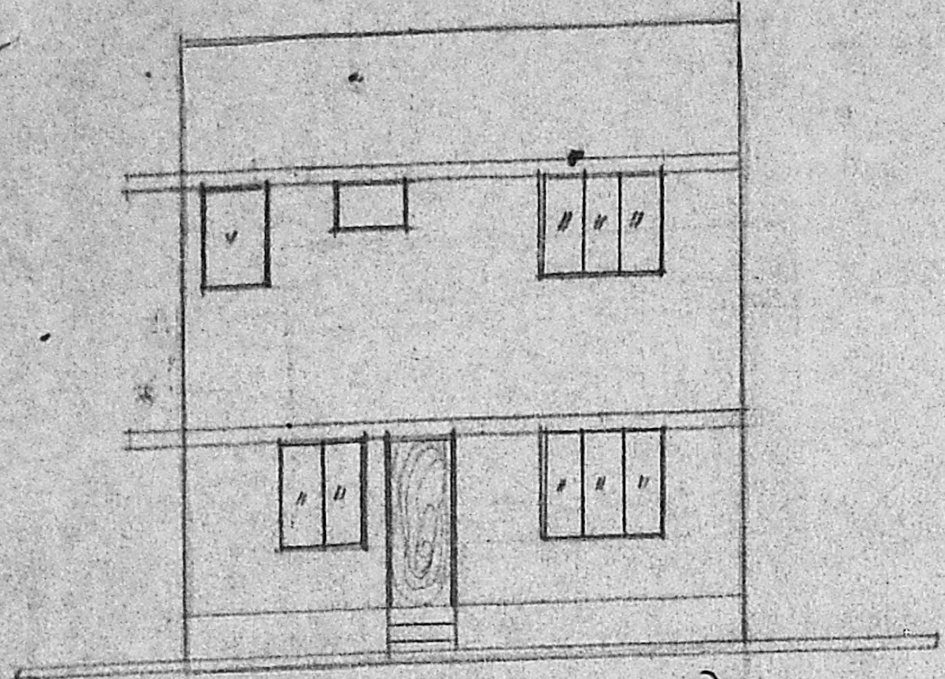


FRONT ELEVATION

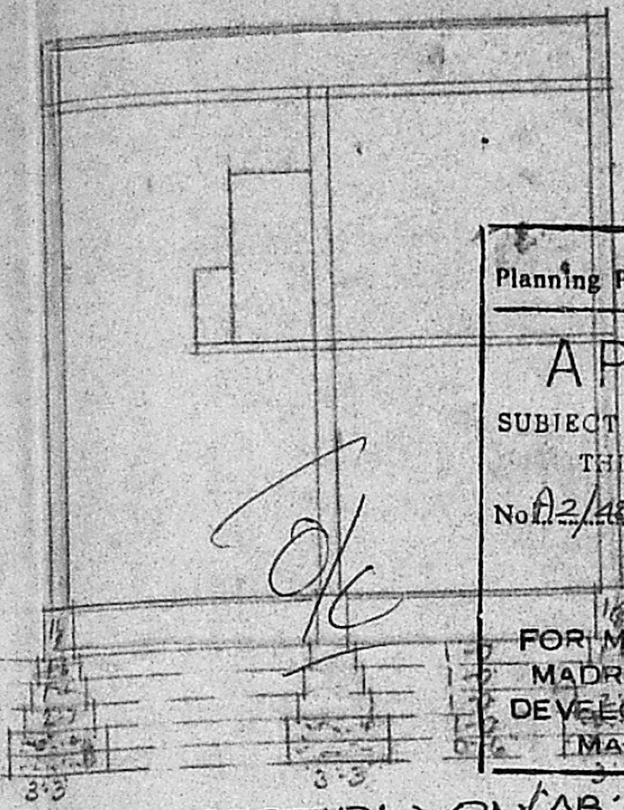


SECTION ON AB


Planning Permit No. A/1345/31  
**APPROVED**  
 SUBJECT TO THE CONDITIONS IN THIS OFFICE LETTER.  
 No. A2/4079/91 Date 2.11.91  
 For Member Secretary  
 MADRAS METROPOLITAN DEVELOPMENT AUTHORITY  
 MADRAS-600 008.

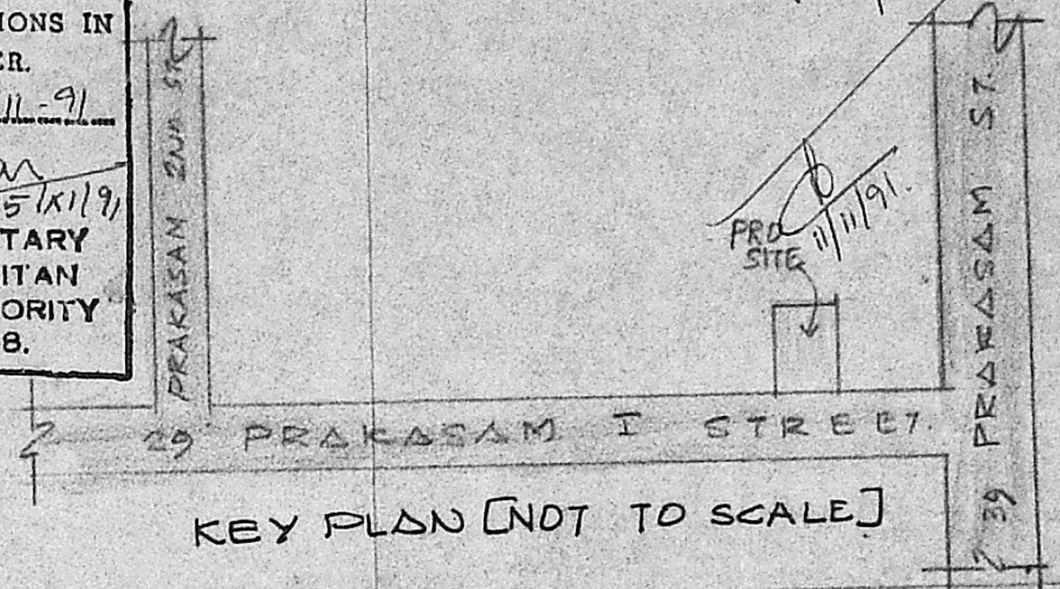

KEY PLAN (NOT TO SCALE)

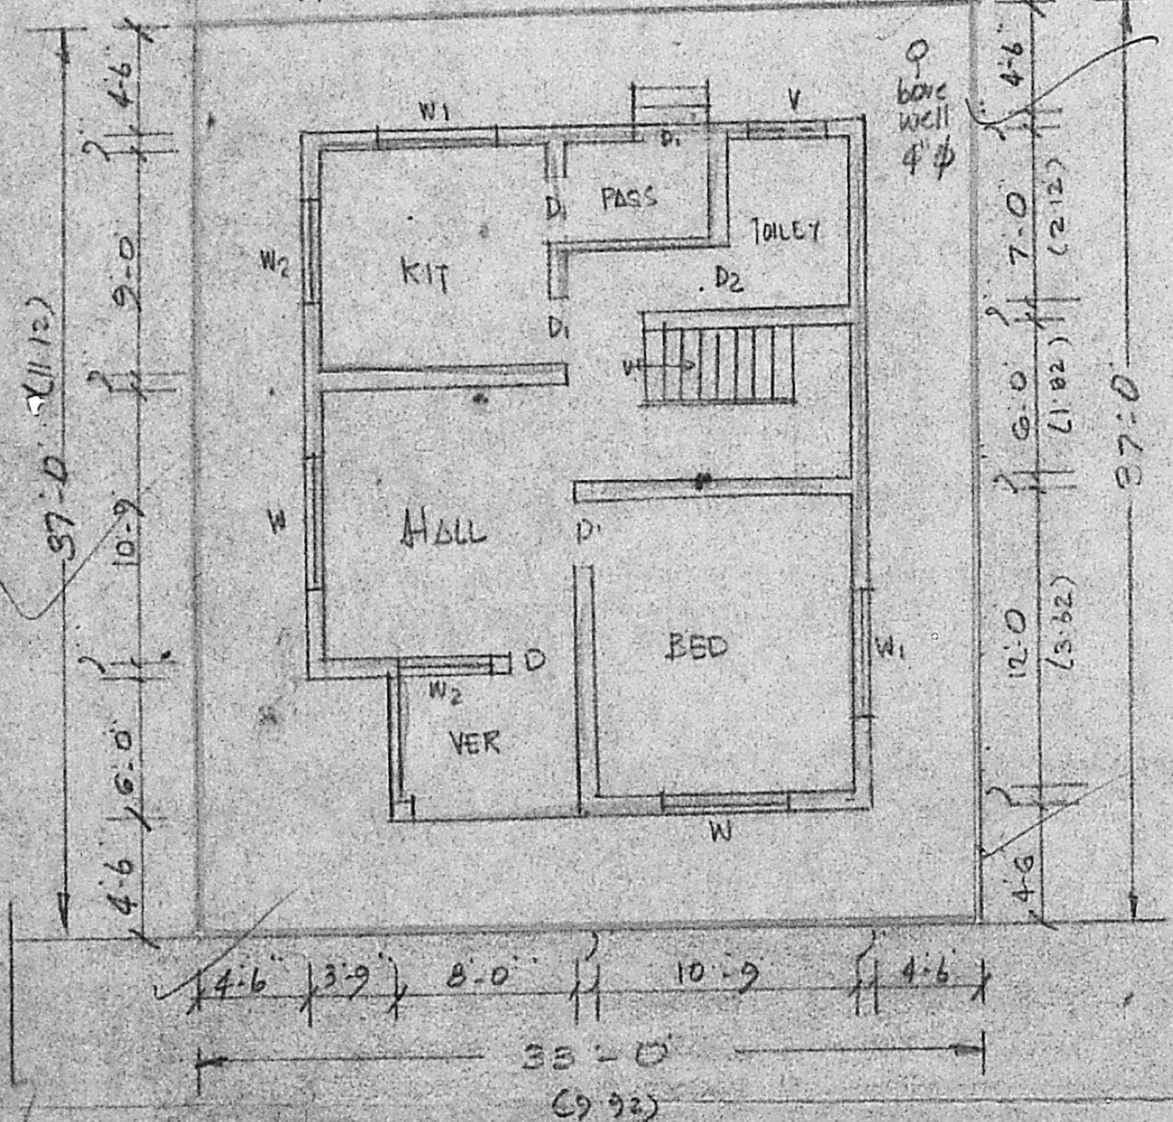

GROUND FLOOR / SITE PLAN

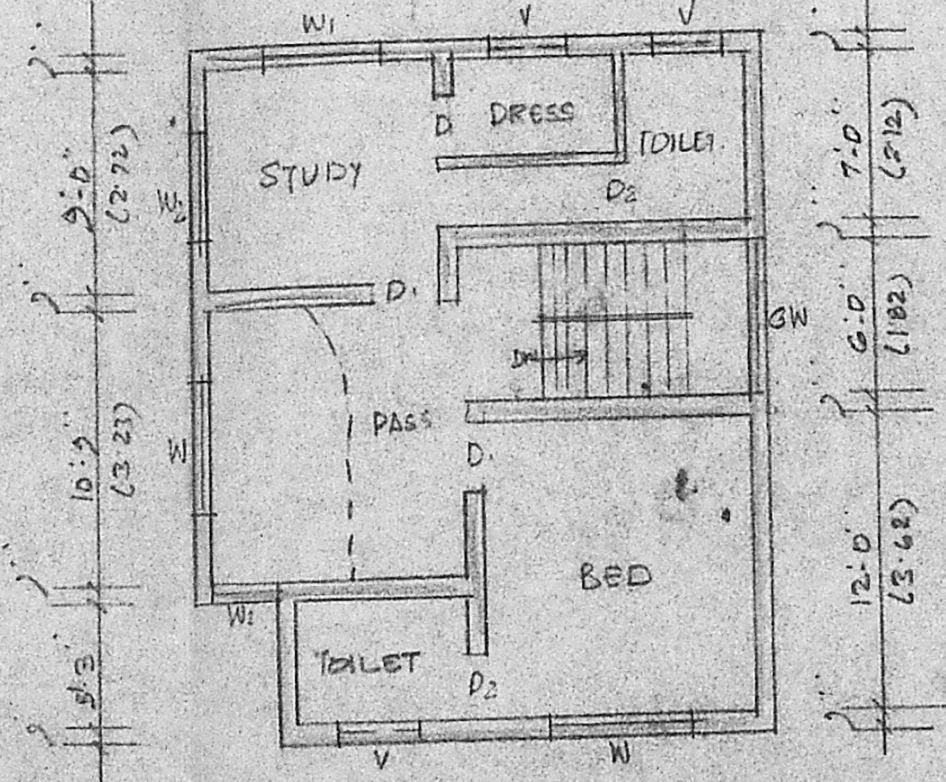

FIRST FLOOR

**SPECIFICATION:**  
 Broken stone jelly concrete in 1:1:4:8 for foundation.  
 Stock brick work in 1:1:6 for foundation. Red superstructure R.C.C. column, beam, lintel, mottled brick in 1:1:2:4 with centering and reinforcement plastering with 1:1:4 smooth. colour washing two coats over a coat of white wash. painting two coats over a coat of primer. weathering course with flat tiles. mosaic flooring with colour tiles.

**JOINERY:**  
 D FLUSH DOOR 3'-3" x 7'-0" (1'0" x 2'-12")  
 D1 - DO - 3'-0" x 7'-0" (0'-9" x 2'-12")  
 D2 - DO - 2'-6" x 6'-0" (0'-7" x 1'-8")  
 W GLA. WINDOW 6'-0" x 4'-6" (1'-8" x 1'-3")  
 W1 - DO - 5'-0" x 4'-6" (1'-5" x 1'-3")  
 W2 - DO - 4'-0" x 4'-6" (1'-2" x 1'-3")  
 V VENTILATOR 3'-0" x 2'-6" (0'-9" x 0'-7")  
 G.W. GRILL WORK 6'-0" x 4'-6" (1'-8" x 1'-3")

**REFERENCE:**  
 PRD. WORK   
 ROAD   
 BOUNDARY

29 PRAKASAM I STREET

A. M. Sadas

OWNER

N. RAJA, B.Arch., A.I.A.  
 Reg. Architect C.A. No. 87/11037,  
 Licensed Surveyor No. R.A. 172  
 LIC. SURVEYOR  
 9, SIVANGA HALL,  
 NUNGAMBAKKAM, MADRAS-34.

B.S. RADHAKRISHNAN  
 CONSULTING CIVIL ENGINEER  
 LICENSED SURVEYOR CLASS-I  
 CORPORATION OF MADRAS.  
 REGD. No 120  
 NO. 2, SETHU STREET, T. NAGAR  
 VELACHERY, MADRAS-600 042  
 LIC. SURVEYOR