

PLAN SHOWING THE PROPOSED CONSTRUCTION OF RESIDENTIAL BUILDING IN S.NO 665/II 8666/2

PLOT 68, 8th SE, 6th CROSS VAISNAVI NAGAR NO. 58 THIRUMULLAIVOYAL VILLAGE, AVADI TOWNSHIP LIMIT SCALE 1:100


OWNER: THIRU. G. KANNAN.

FOR OFFICE USE ONLY


MMDA [A]/PP No. /
 C.No. A2/4658/91
 Assst. Resid. Plan. dt. 8.5.91

Scrutiny
 PART I *BA*
 PART II


A.P. *De* D.P.

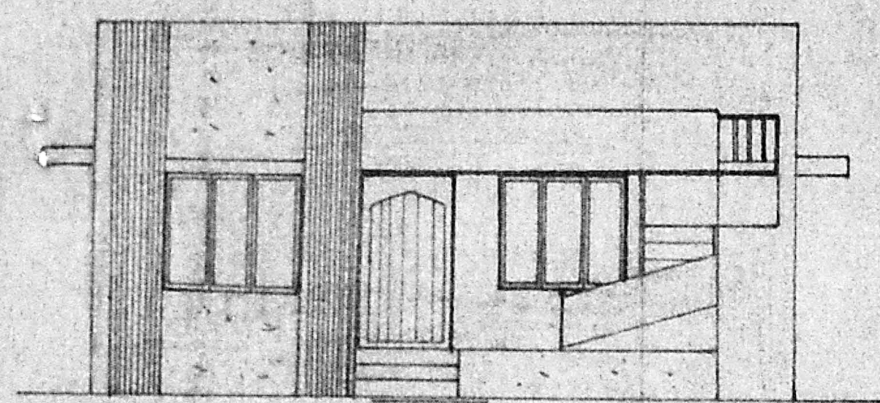


FRONT ELEVATION

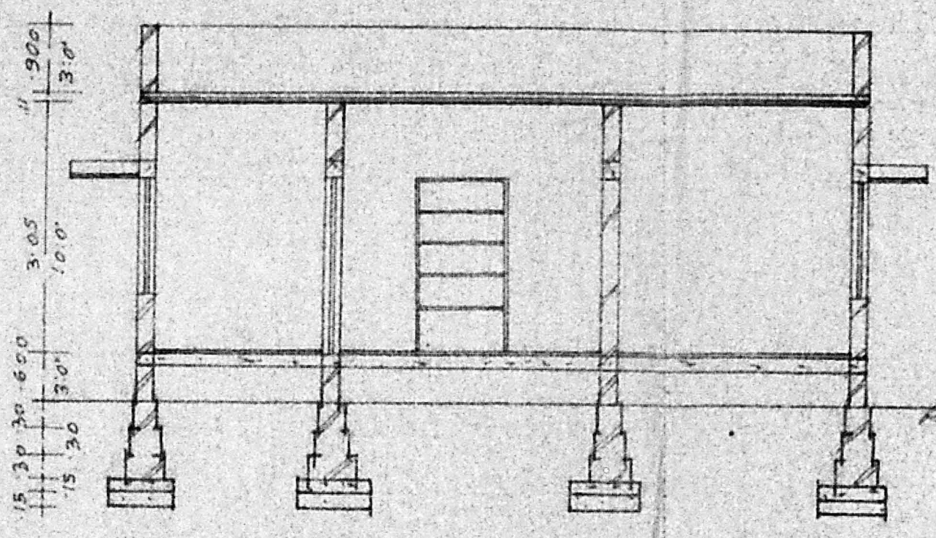

PARAPET WALL 3.0 HT.
 RCC 1:2:4, 4 1/2 Tk
 R.C.C. LINTEL CUM SUNSHADE
 B.W IN CM 1:6
 PLINTH BEAM
 R.T.
 C.C. 1:4:8
 SAND FILLING.

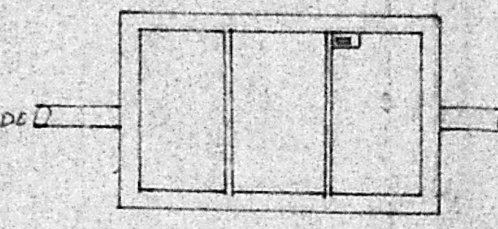


PLAN

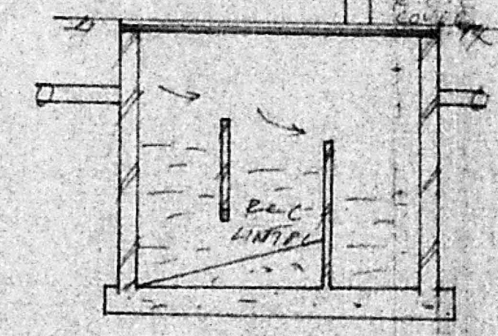

SECTION OF S.T.



SECTION OF WELL

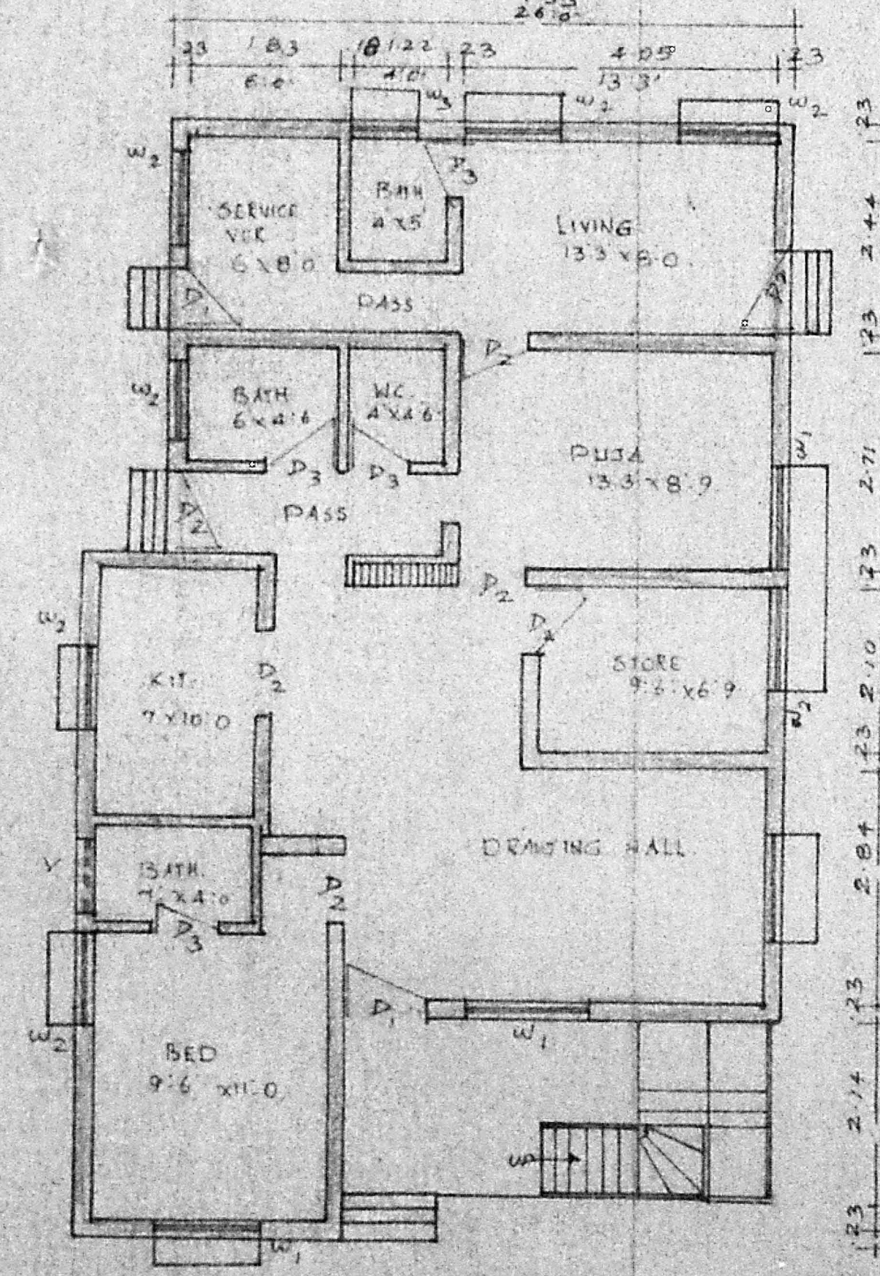

PLAN

Planning Permit No. A/837/91



APPROVED

SUBJECT TO THE CONDITIONS IN THIS OFFICE LETTER.

No. A2/4658/91 Date 8-91

de

FOR MEMBER SECRETARY
 MADRAS METROPOLITAN
 DEVELOPMENT AUTHORITY
 MADRAS - 600 008.

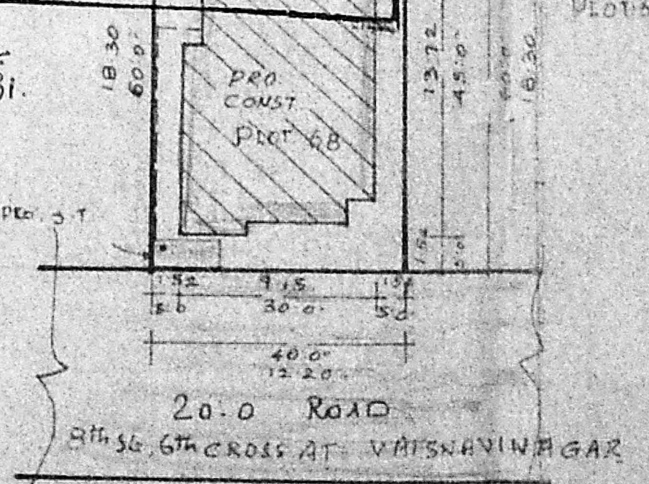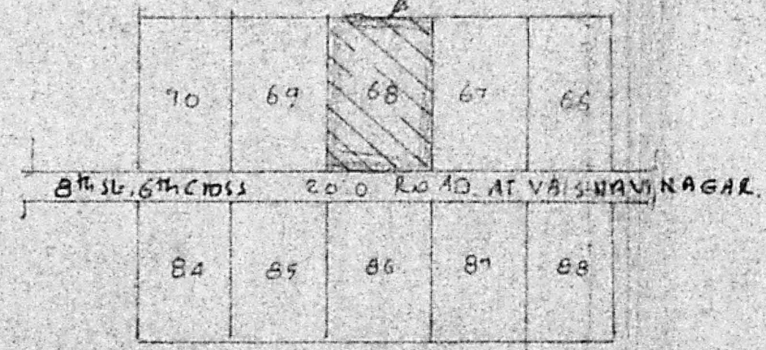

SITE PLAN
 SCALE 1:400

$18'3'' \times 26'0'' = 118.63m^2$
 $26'9'' \times 20'0'' = 111.6m^2$

PART LAY OUT PLAN
 NOT TO SCALE

BRIEF SPECIFICATIONS

FOUNDATION	C.C. 1:4:8, 15CM TK OVER SAND FILLING.
SUPERSTRUCTURE	B.W IN CM 1:6
ROOF	R.C.C. IN 1:2:4, 4 1/2 Tk WITH WEARING COAT ON TOP.
FLOORING	C.C. 1:4:8, 10CM TK OVER HARD CORE.
PLASTERING	CM 1:4, 12MM TK FOR ALL WALLS.
JOINERIES	FIRST CLASS HARDWOODS

SCHEDULE OF JOINERIES

DOOR C.W. PANELLED	D ₁ : 1000X2000
DOOR	D ₂ : 900X2000
DOOR	D ₃ : 750X2000
WINDOW	W ₁ : 1500X1370
WINDOW	W ₂ : 900X1370
WINDOW	W ₃ : 750X1370
VENTILATOR	V: 900X600

AREA STATEMENT

AREA OF SITE	2400 SFT OR 223.00m ²
AREA OF CONST.	1203.5 SFT OR 112.00m ²
COVERAGE	50% T.S.T. 0.500

LEGEND:

BOUNDRY SHOWN

PRO. CONST. SHOWN

L. Kannan
 LICENSED SURVEYOR
 MADRAS 600054