


PLAN SHOWING THE PROPOSED CONSTRUCTION OF RESIDENTIAL

TERRACED ROOF BUILDING IN PLOT NO: 58, S.NO: 29/3 PART. LAKSH-


MIPRAKASH NAGAR, TIRUNINRAVUR VILLAGE, & TOWN PANCHAYAT
LIMIT, SRIPERUMBUDUR TALUK, CHENGAI ANND DISTRICT

NAME OF OWNER: THIRUMATHI: SARALA K-NAIR

MMDA IA/PP No. 101/91
 C.No. A.2/5220/91
 Scrutiny
 PART I
 SCALE 1:100
 PART II
 A.P. 22/19/17 DP PLAN

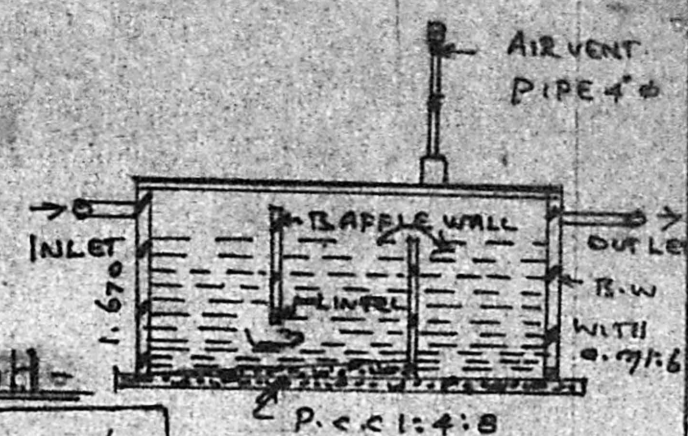

SECTION OF SEPTIC TANK

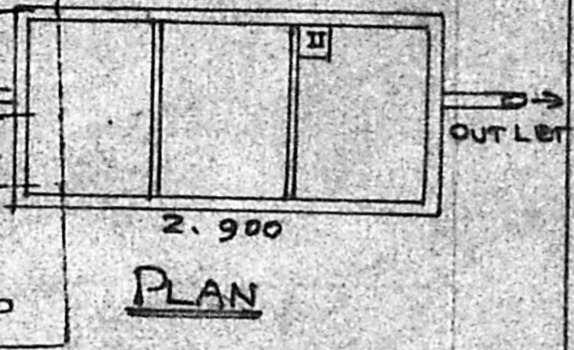

PLAN

BRIEF SPECIFICATION

FOUNDATION	P. c. c 1:4:8, 15cm H _e OVER 15cm H _e SAND FILLING. FOOTING WITH c.m:6.
SUPER STRUCTURE	BRICK WORK WITH c.m:6.
ROOFING	R. c. c 1:2:4 ROOF SLAB, 12cm H _e & WEATHERING COURSE WITH BRICK TELLY LIME AND PRESSED TILES FIXED WITH c.m:3.
PLASTERING	c.m:5, 12mm H _e
FLOORING	P. c. c 1:4:8, 10cm H _e & FINISHED WITH c.m:5.
JOINERIES	1 ST CLASS HARD WOOD.

SCHEDULE OF JOINERIES


D1	C.W PANELLED DOOR - 1000X2100
D2	" " " - 900X2000
D3	" " " - 750X2000
W1	C.W. GLAZED WINDOW - 1530X1370
W2	" " " - 1200X1370
W	" " " - 1000X1370
V	C.W GLAZED VENTILATOR - 600X450

AREA STATEMENT

AREA OF THE PLOT	2400 SQFT OR 223
AREA OF PROPOSED CONSTRUCTION	345 SQFT
COVERAGE	14.4% OR 32.95%
F.S.I	0.15%


LEGENDS:
 PROPOSALS ARE SHOWN BY
 BOUNDARY SHOWN BY
 EXISTINGS SHOWN BY

OWNER
 K. Shanmuga Sundaram, D.C.E.
 LICENCED SURVEYOR & CONSULTING ENGINEER
 Thiruninravur, R. S-602 024
 LICENCED SURVEYOR

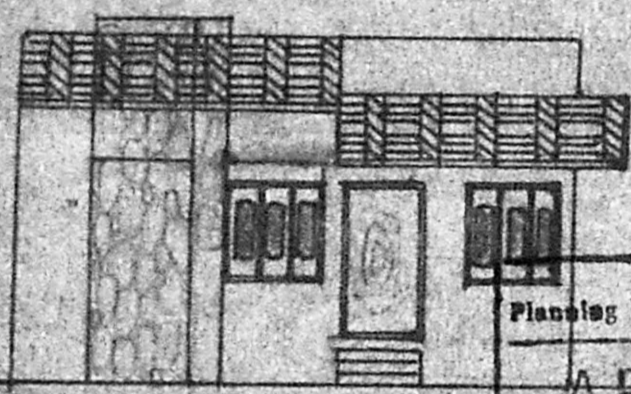


FRONT ELEVATION

Planning Permit No. A/400/91
APPROVED
 SUBJECT TO THE CONDITIONS
 THIS OFFICE ENTERS
 No. A.2/5220/91
 FOR MEMBER SECRETARY
 MADRAS METROPOLITAN
 DEVELOPMENT AUTHORITY
 MADRAS - 600 008.

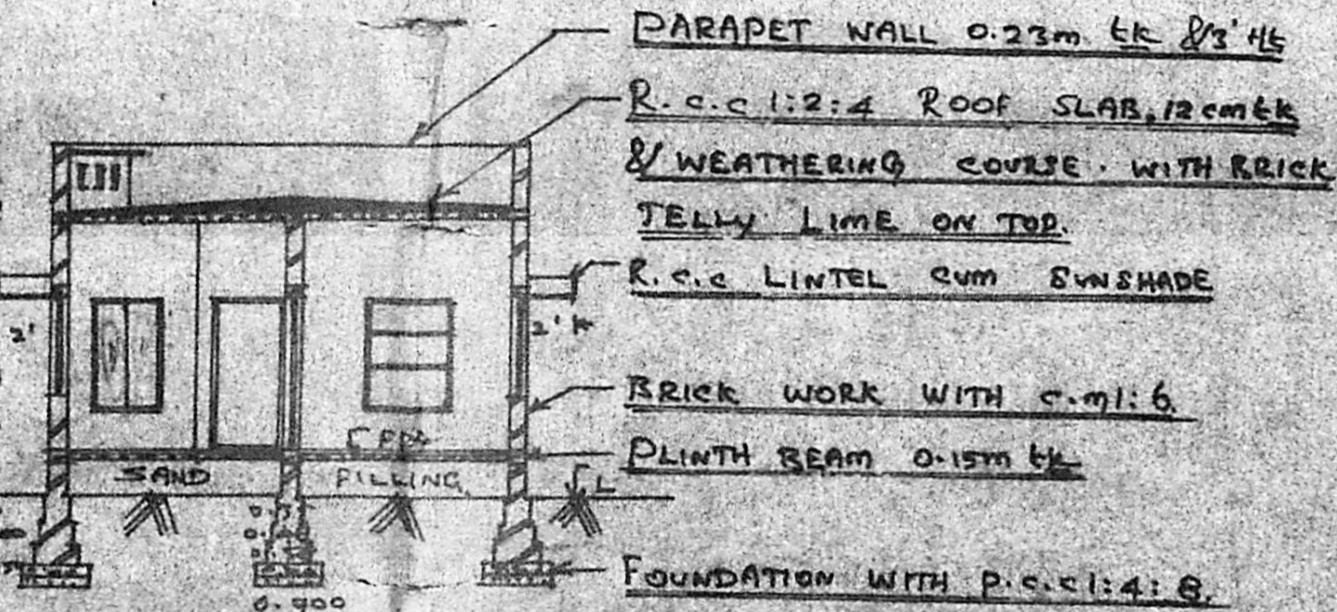


SECTION ON AA


SECTION OF WELL

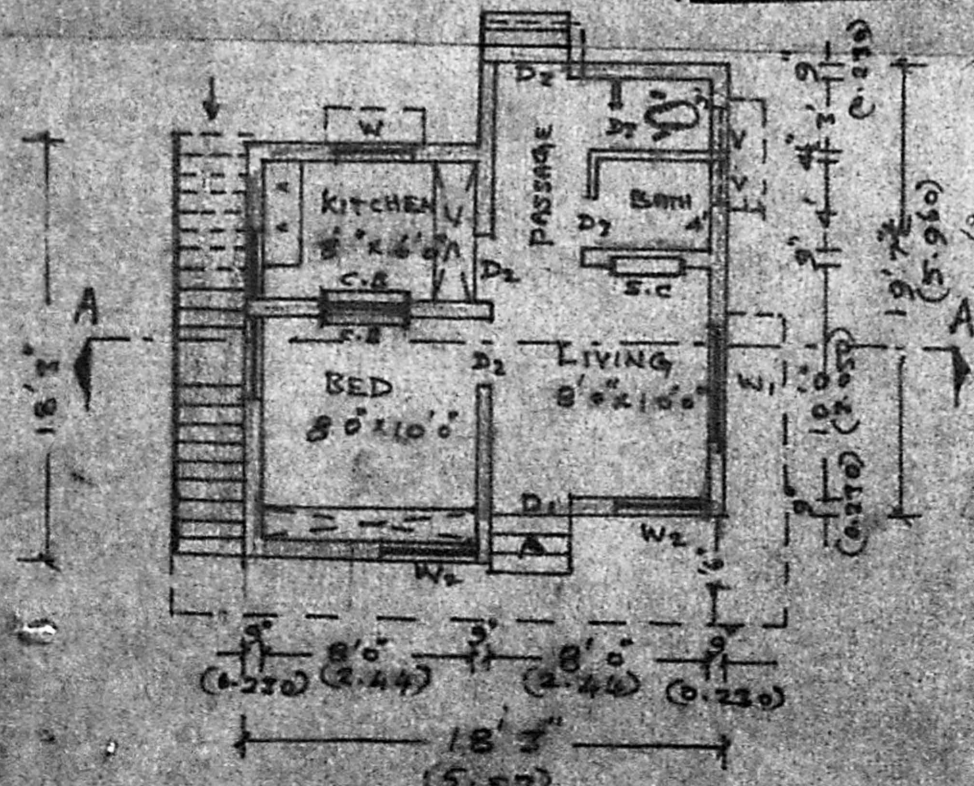

GROUND FLOOR PLAN

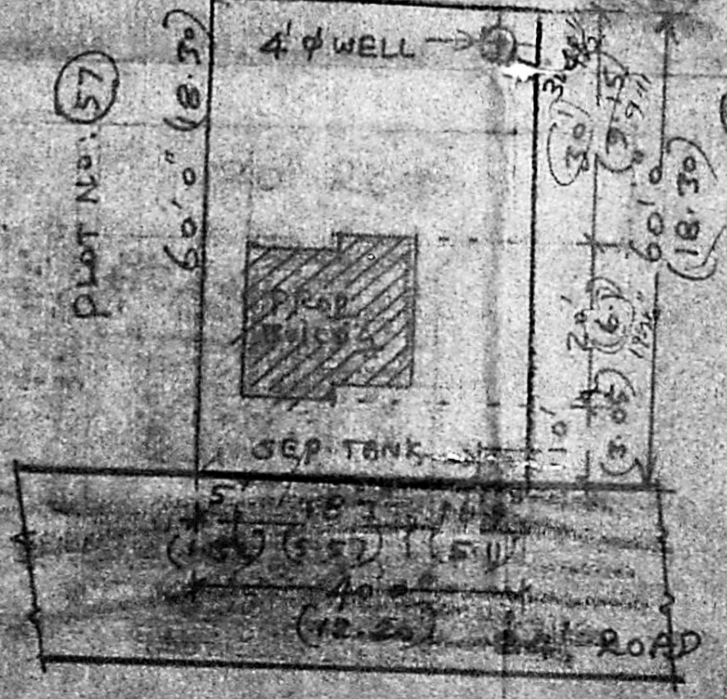

SITE PLAN
 SCALE 1:400

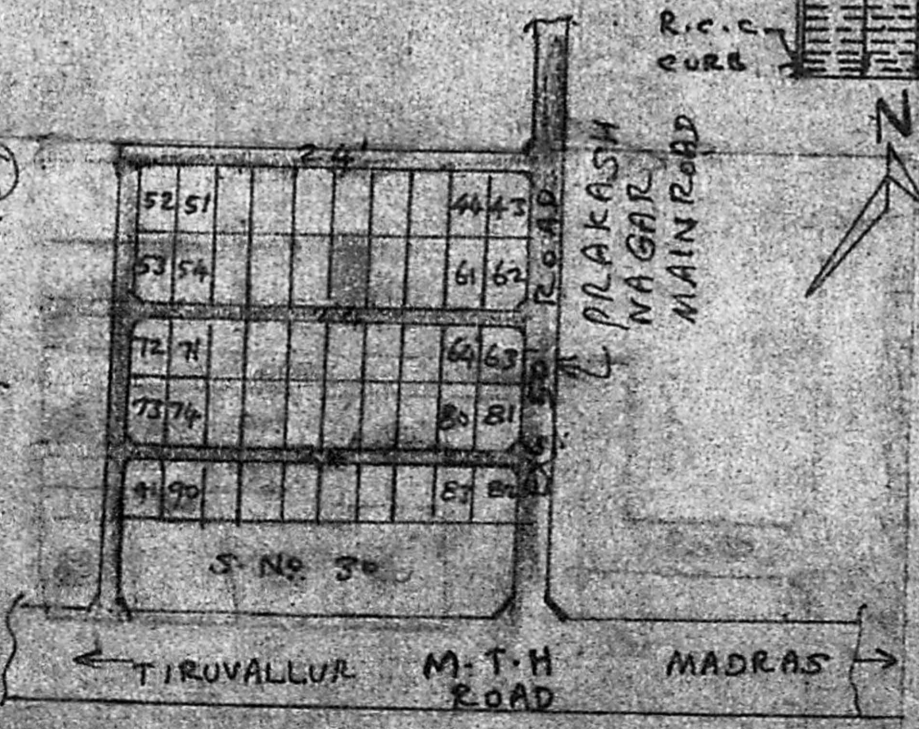

KEY PLAN
 NOT TO SCALE