



PLAN SHOWING THE PROPOSED CONSTRUCTION OF A HOUSE IN INDIRA NAGAR EXTENSION P.N.02
 173 SELAIYUR VILLAGE S.N.0285/4B SAIDAPET TALUK CHINGLEPUT DISTRICT


Revised plan.
 1/8/91.

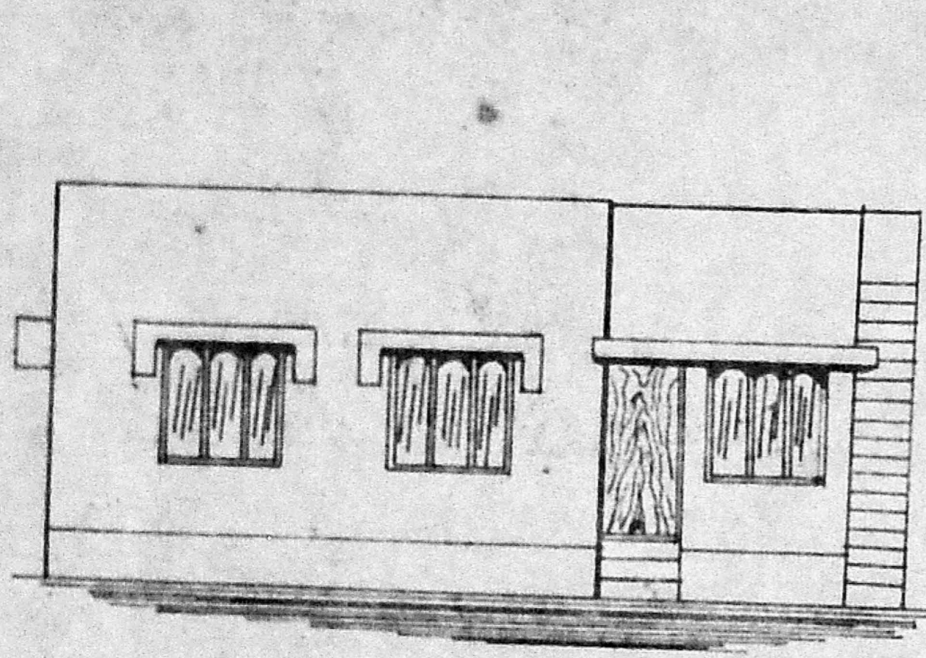


FRONT ELEVATION

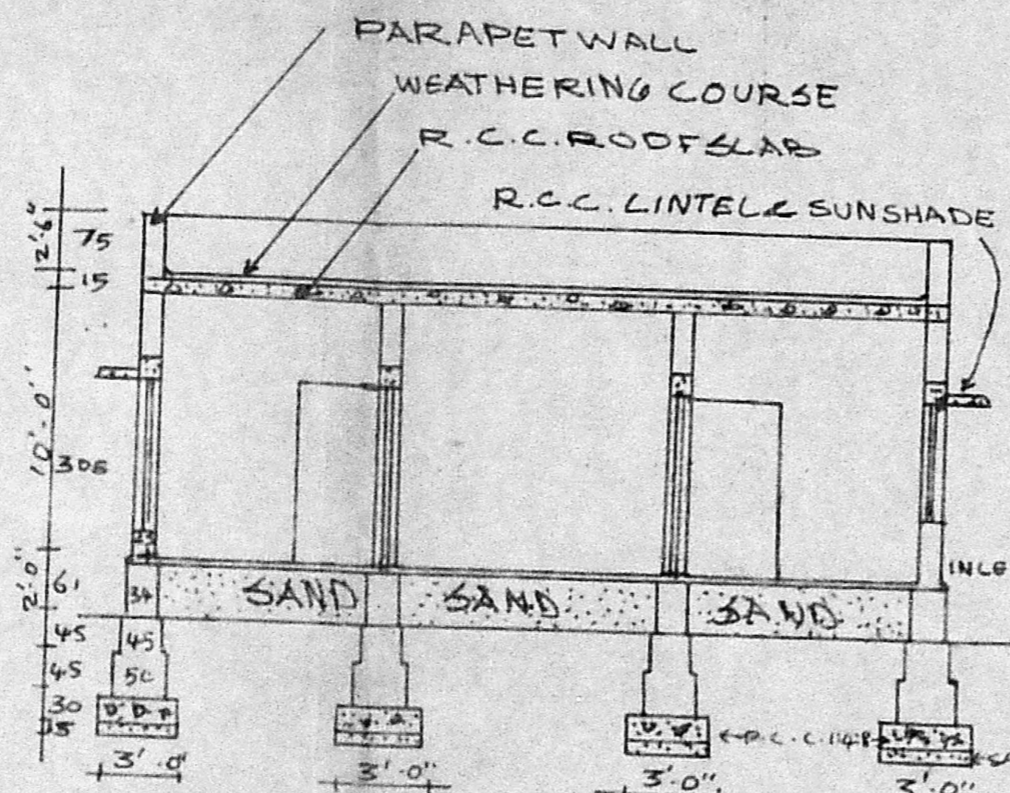


SECTION ON "AA"

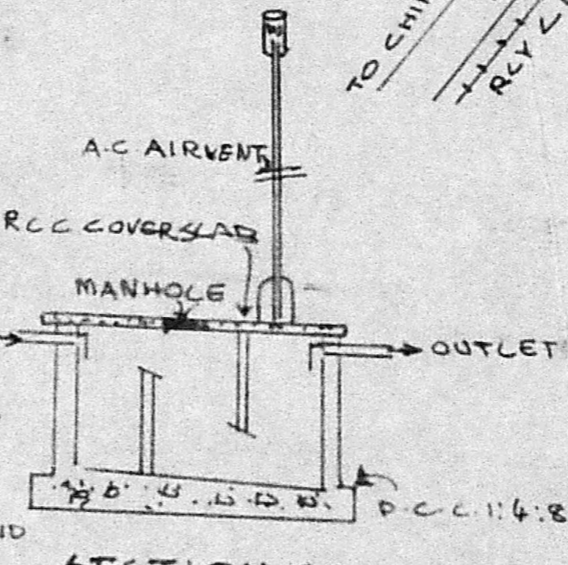

SECTION OF SEPTIC TANK

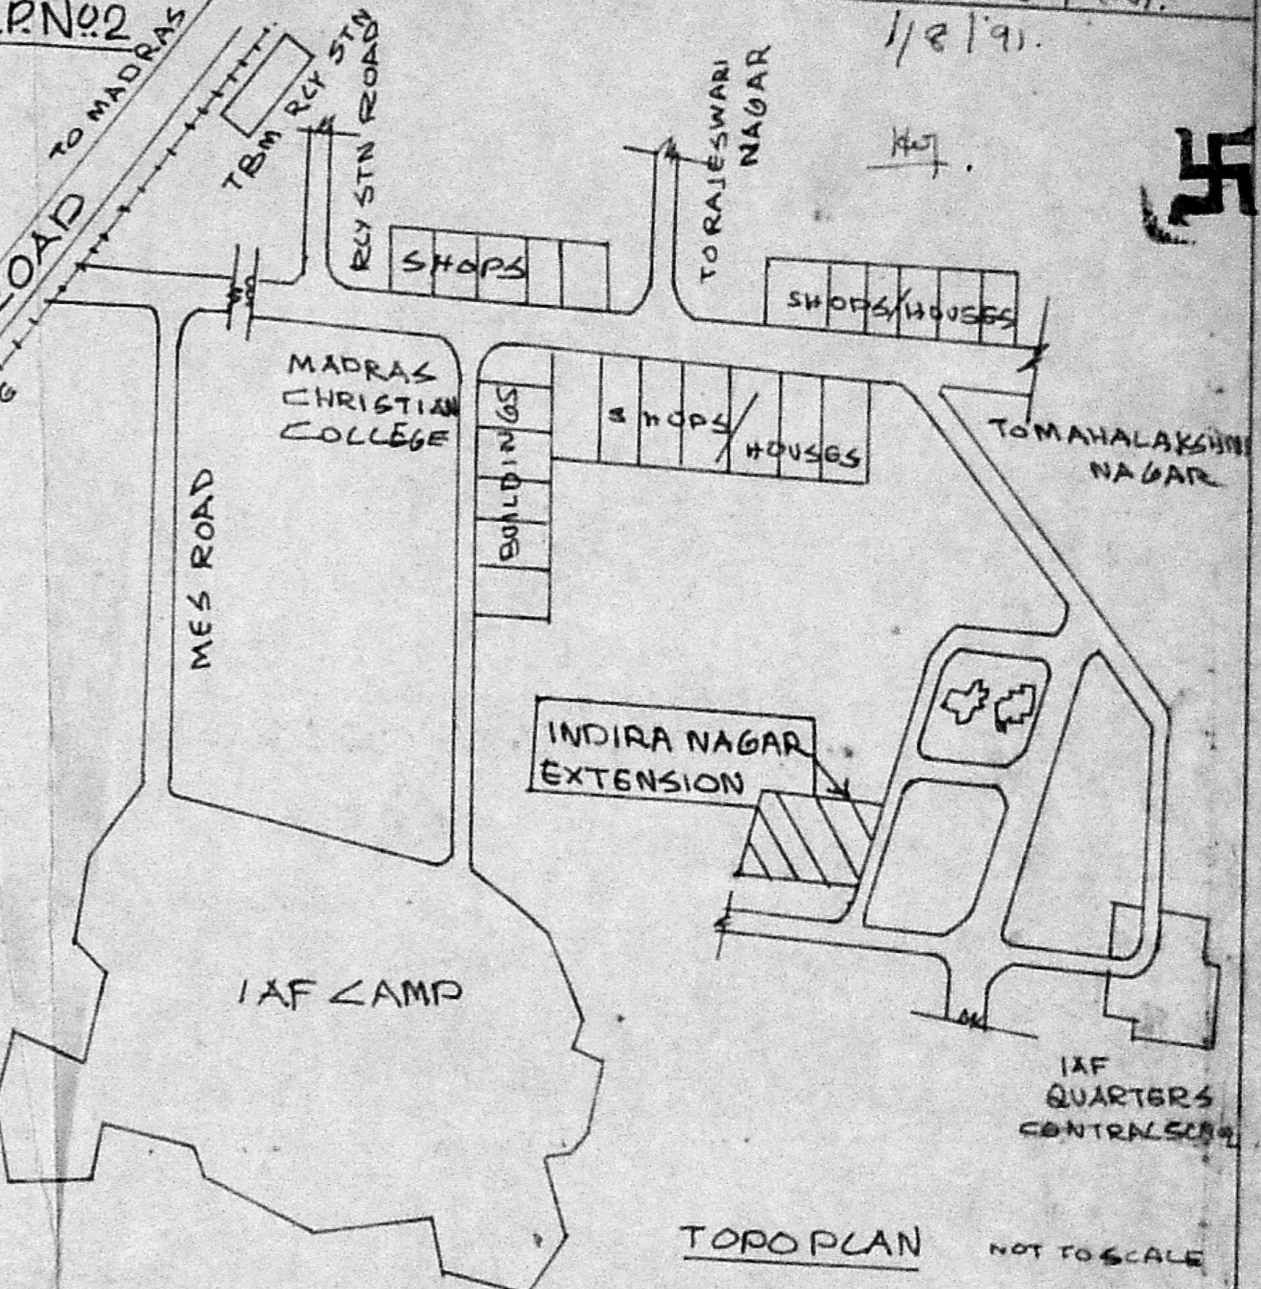


TOPO PLAN NOT TO SCALE

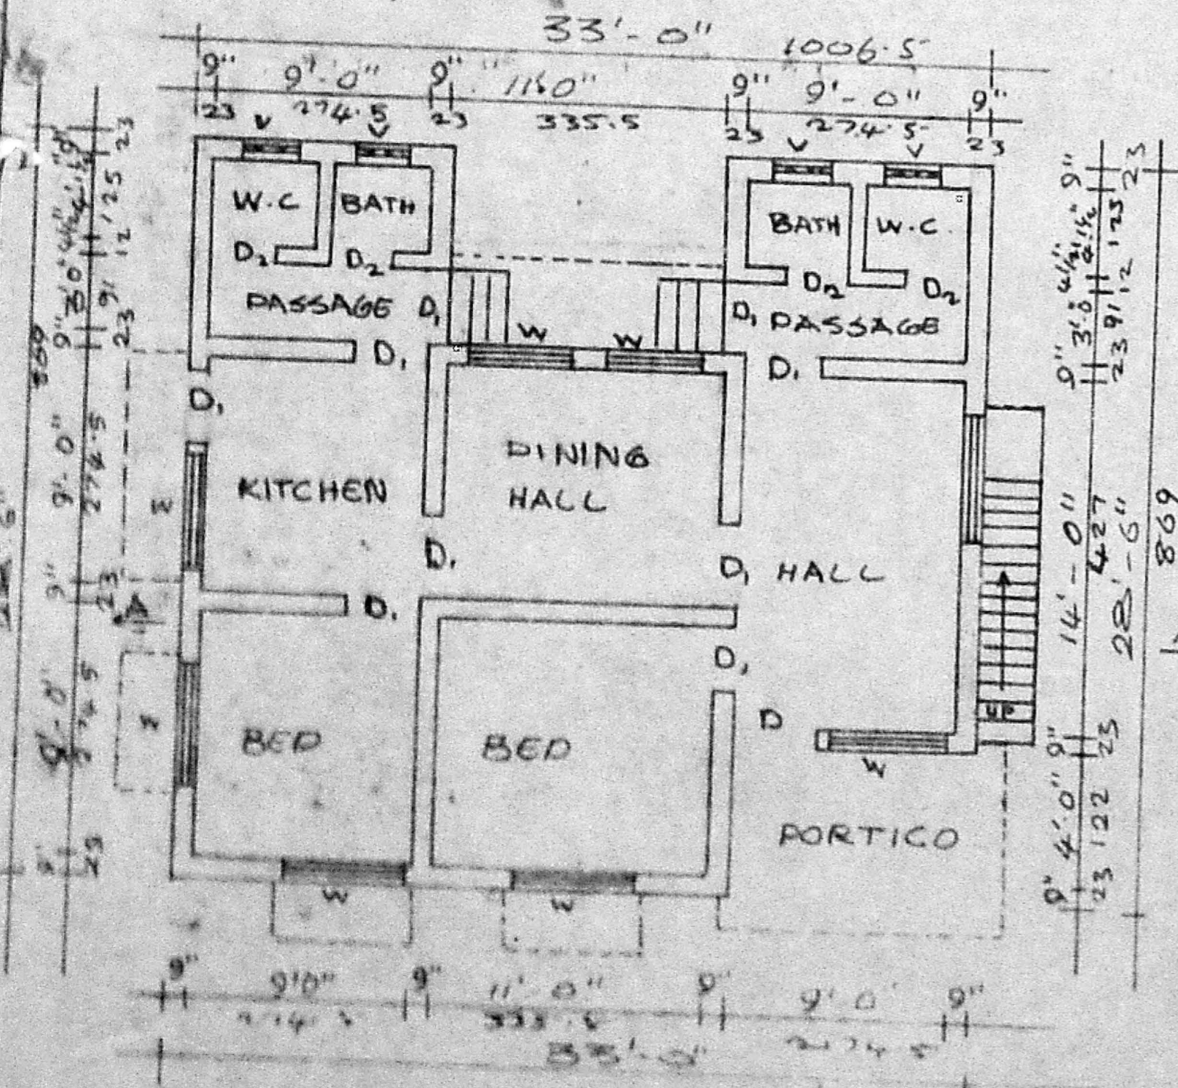

PLAN

SCALE 1/160

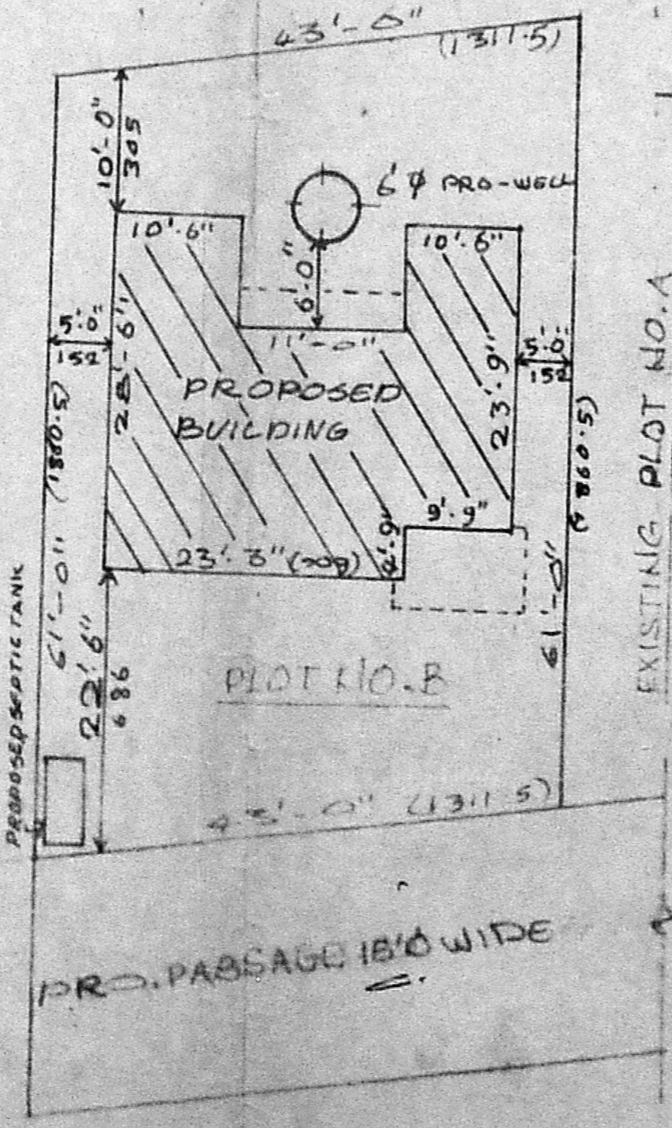


SITE PLAN

SCALE 1/200



Planning Permit No. 0/864/91
APPROVED
 SUBJECT TO THE CONDITIONS IN THIS OFFICE LETTER.
 No. 15198 Date 8/8/91
 FOR MEMBER SECRETARY
 MADRAS METROPOLITAN
 DEVELOPMENT AUTHORITY
 MADRAS 600 038

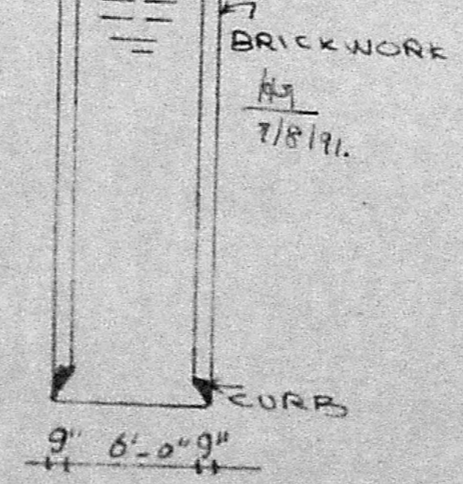

SECTION OF WELL

OWNER'S SIGN

SCHEDULE OF JOINERY

D DOOR	100 X 200
D ₁ DOOR	90 X 198
D ₂ DOOR	75 X 198
W WINDOW	152 X 135
V VENTILATOR	90 X 122

	SFT.	M ²
PLOT AREA	2623	243
PLINTH AREA	770	71.4
CORPET AREA	600	55.7
F.S.I. 29	COVERAGE: 29%	

COLOUR INDEX

PROPOSED	
ROAD	
SITE BOUNDARY	

STAIR CASE DETAILS
 WIDTH: 83 CM | TREAD: 23 CM
 RAISE: 17 CM

SCALE 1:100 & 200

Paul Devraj
 (Paul Devraj)

K. Krishnarajan, L.C.E.
 Consulting Engineer
 Licensed Surveyor
 MADRAS CORPORATION &
 TAMBARAM MUNICIPALITY
 LICENSE No. 486 (11th Class)
 3, Brindavan Avenue, Kennedy Street
 WEST TAMBARAM, MADRAS-600 048
 LICENSED SURVEYOR