



R.P. Plan
Scrutiny Plan
A2/6303/91

Planning Permit No. A/1233/91
APPROVED
SUBJECT TO THE CONDITIONS IN THIS OFFICE LETTER
No. A2/6303/91 Date 8/10/91
Sandhya
FOR MEMBER SECRETARY
MADRAS METROPOLITAN
DEVELOPMENT AUTHORITY
MADRAS 500 008 396

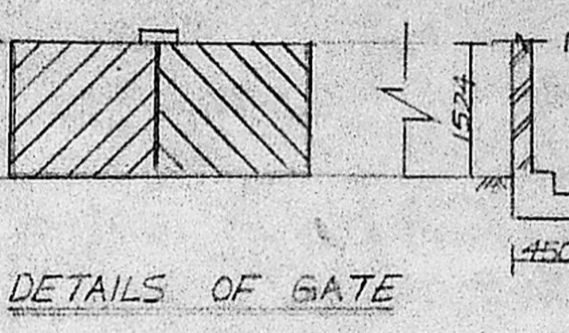


DETAILS OF WELL


DETAILS OF FOUNDATION

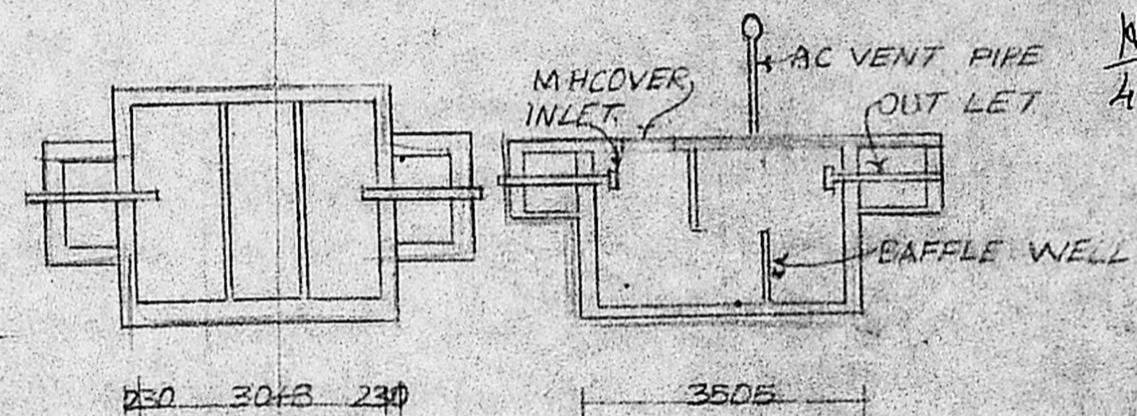

DETAILS OF SEPTIC TANK

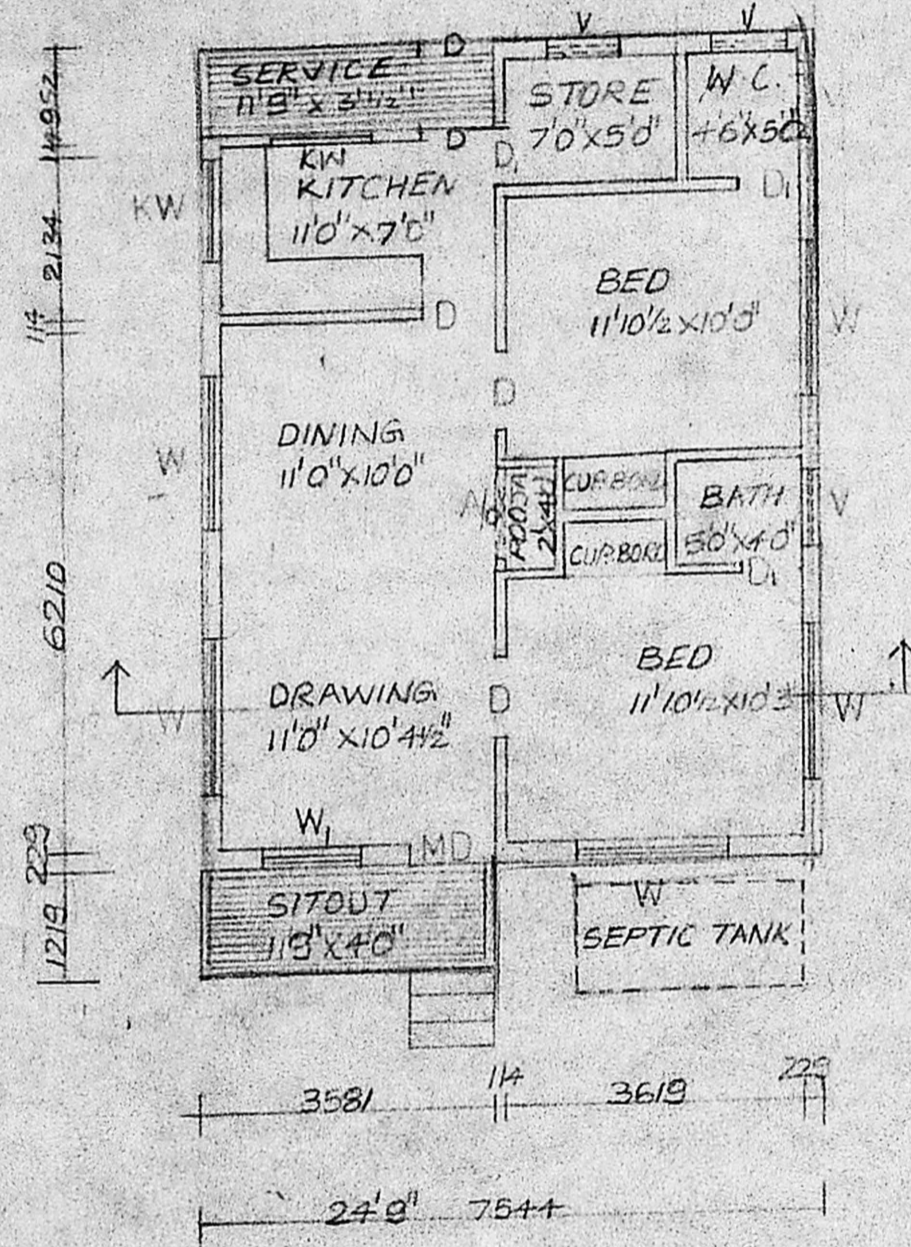

GROUND FLOOR PLAN

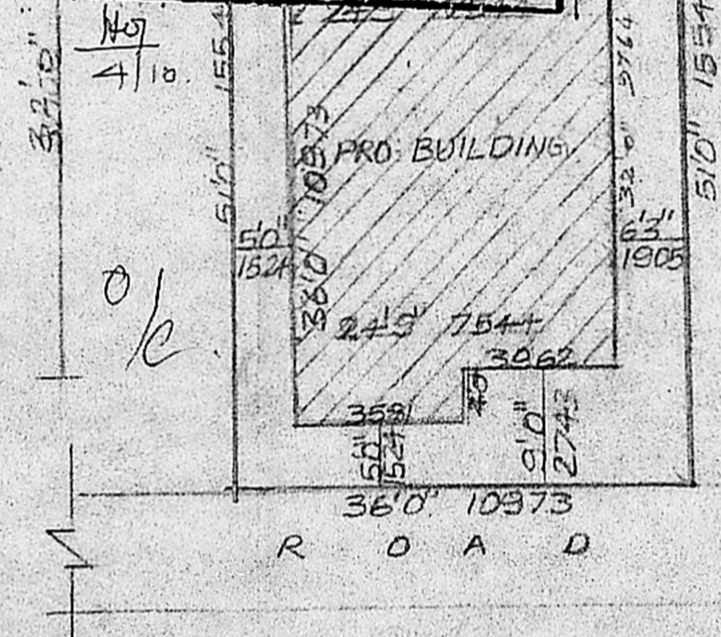

SITE PLAN SCALE 1"=16'0"

TO MADRAS
MAHABALIPURAM-MADRAS ROAD
VEERANAM PROJECT

COMMON ROAD													
25	55	53	55	40	55	55	55	55	55	55	55	55	55
1A	2	3	4	5	6	7	8	9	10	11	12	13	14
65	55	55	55	45	55	55	55	55	55	55	55	55	55
15	15	16	17	18	19	20	21	22	23	24	25	26	27
16	55	55	55	55	55	55	55	55	55	55	55	55	55

KEY PLAN NTS

PROPOSED BUILDING AT
OKKINA THORAPPALAM VILLAGE
NEW S.I.C. 117/2513 PLOT
No. 22 SRINAGAR
SAGAI, MADRAS
FOR MR. N. BADRACHALAM

SPECIFICATIONS	JOINERY
FOUNDATION: WITH RCC 1:2:4 P.C.C. 1:2 AND SAND	M.D. MAIN DOOR 1067X2134
FLOORING: PCC 1:4:8 WITH CM 1:4	D. DOOR 914X2134
STRUCTURE: BK WORK IN C.M. 1:3	D. DOOR 762X2134
ROOF SLAB: RCC 1:2:4 5" TK	W WINDOW 1829X1372
W. COURSE: BK JELLY LAID WITH L.M. 1:3	KW WINDOW 1219X1372
JOINERY: BEST INDIAN TEAK WOOD	KW KITCHEN WINDOW 1219X1067
	V VENTILATOR 914X457

SCALE 1"=8'0"
DATE 8-1-91
PROPOSED COLOUR SHOWN
ROAD COLOUR SHOWN
SITE COLOUR SHOWN

ARCHITECTS
SRINIVASA ENTERPRISE
23, NAICKMAR STREET
MADRAS 33
PHONE 4822848

OWNER
S. CHOCKALINGAM B.E. MIE
GLASS I LICENSED SURVEYOR
LS NO 213, CORPORATION OF MADRAS
LICENSED SURVEYOR