




FRONT ELEVATION

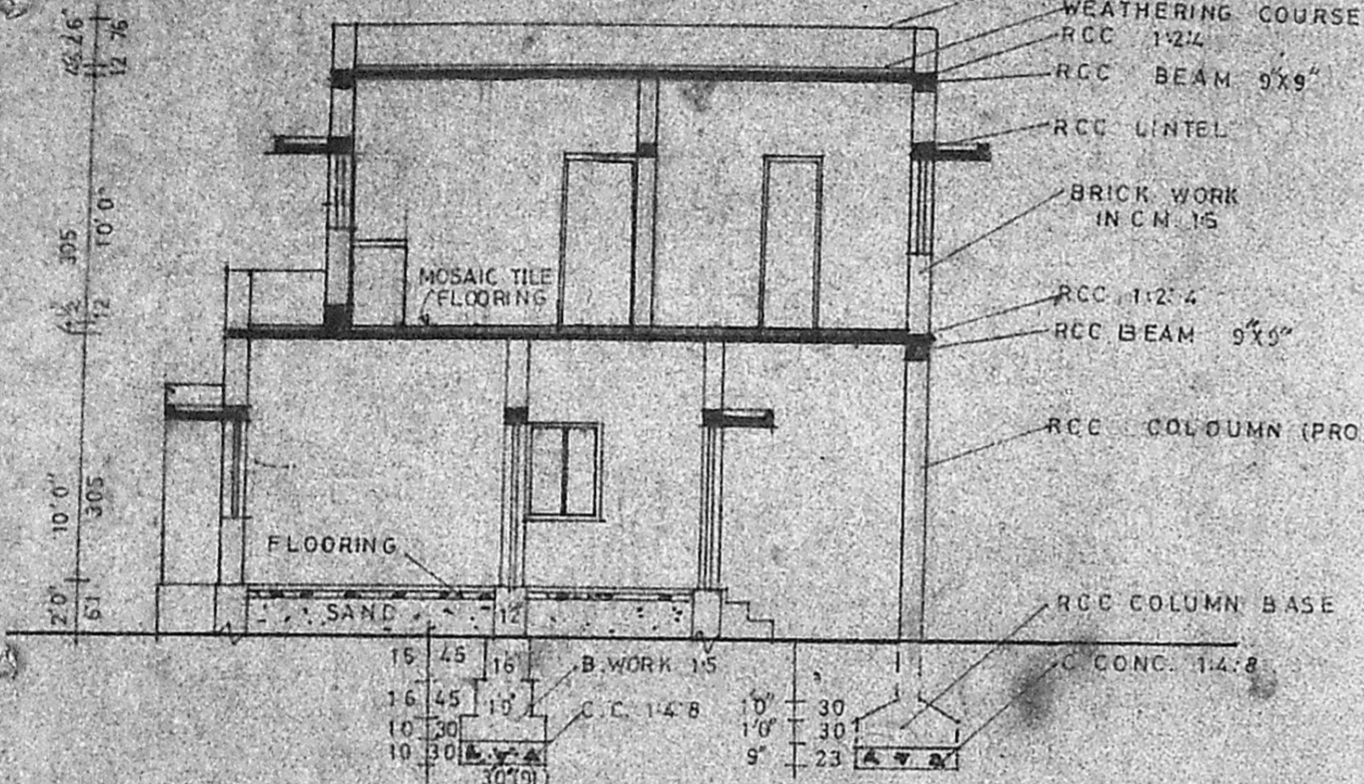


CROSS SECTION ON A A B B'

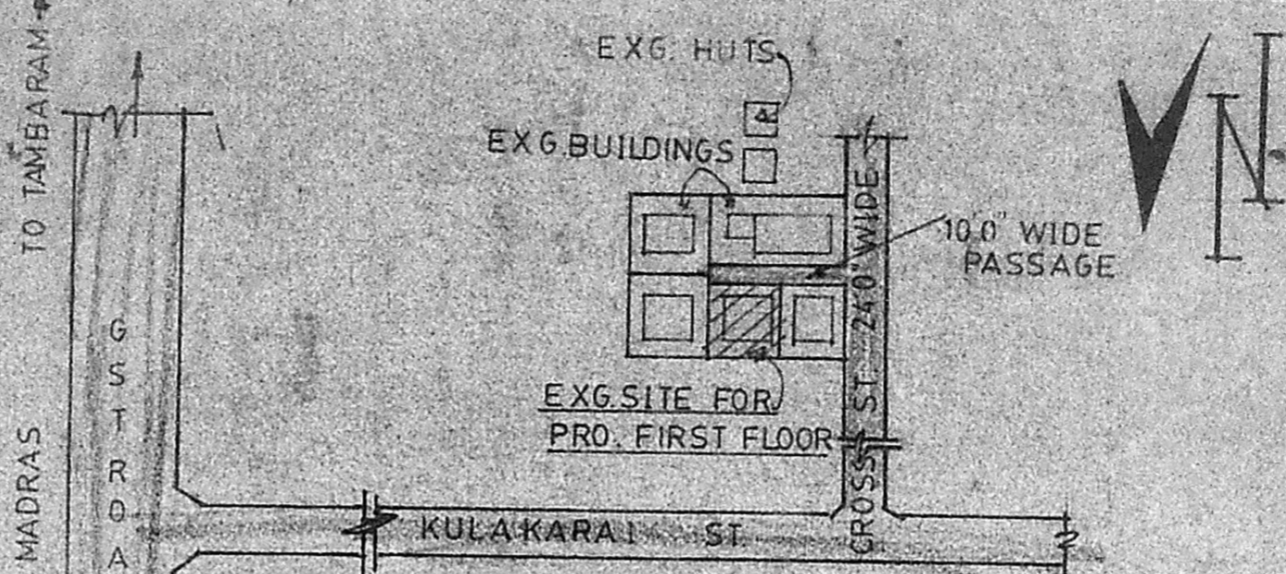


KEY PLAN

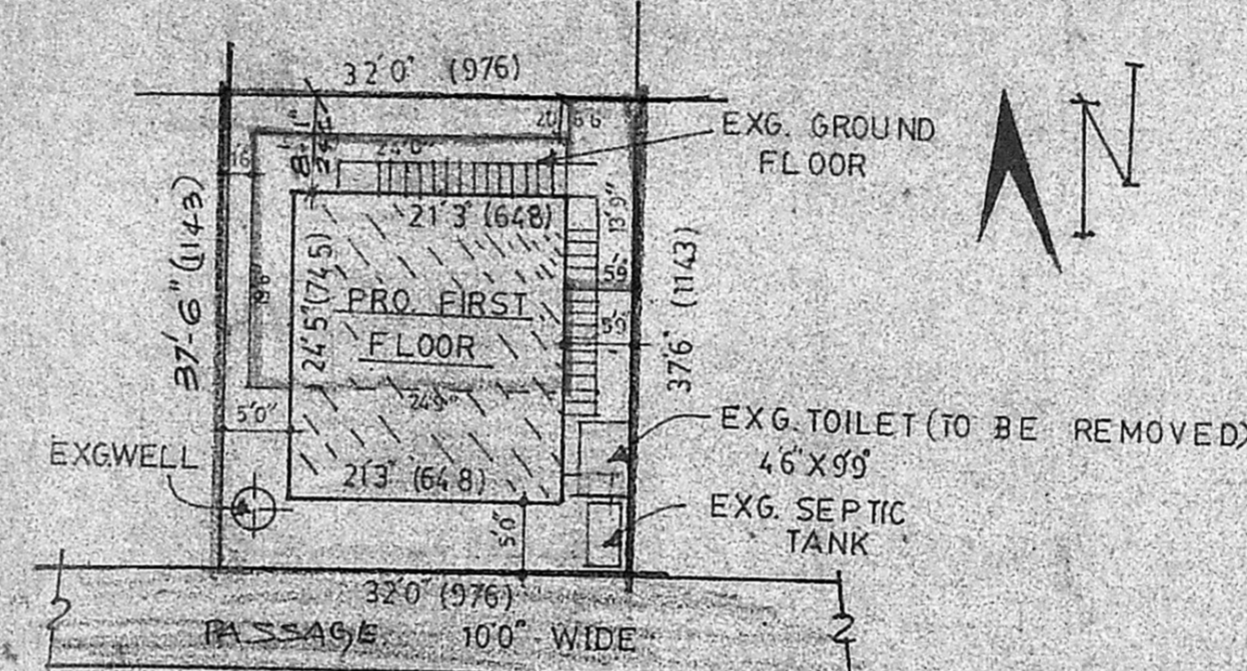

SITE PLAN SCALE: 1:200

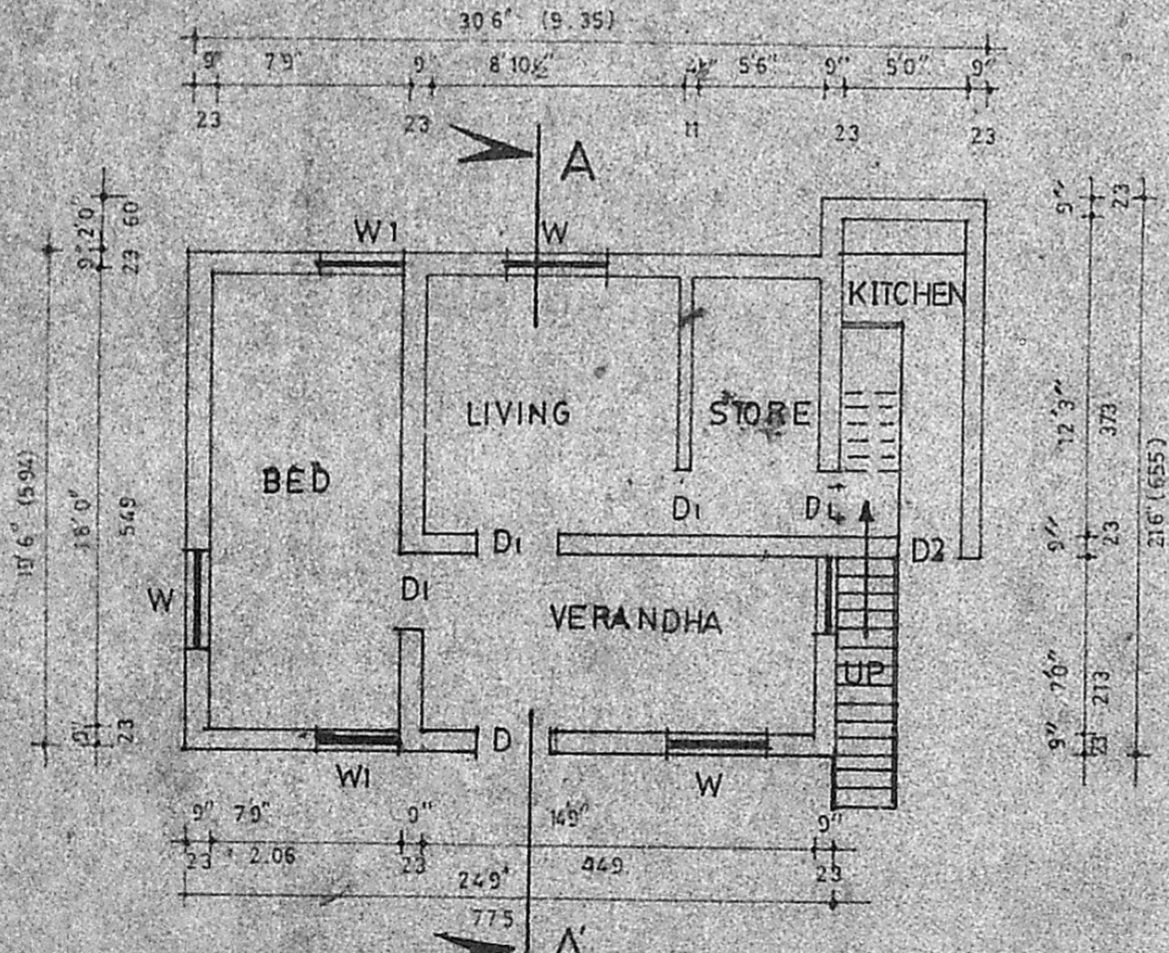

EXG. GROUND PLAN

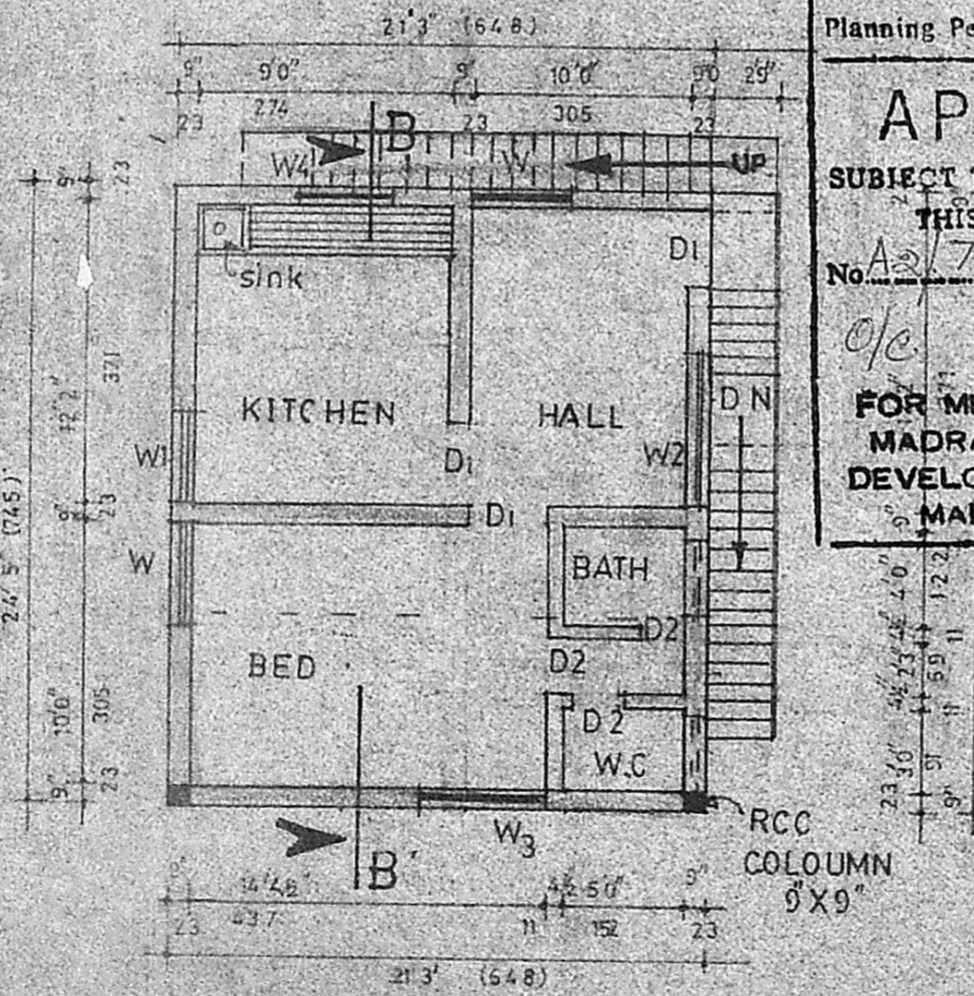

PRO. FIRST FLOOR

Planning Permit No. A/938/91
APPROVED
 SUBJECT TO THE CONDITIONS IN THIS OFFICE LETTER.
 No. A2/7860/91 Date 21-8-91
 FOR MEMBER SECRETARY
 MADRAS METROPOLITAN
 DEVELOPMENT AUTHORITY
 MADRAS 600 008

JOINNERY DETAILS

D - DOOR	- 3'3" x 6'6"	- 100 x 195
D1 - DOOR	- 3'0" x 6'6"	- 91 x 195
D2 - DOOR	- 2'6" x 6'0"	- 76 x 185
W - WINDOW	- 4'0" x 4'6"	- 122 x 137
W1 - WINDOW	- 3'0" x 4'6"	- 91 x 137
W2 - WINDOW	- 6'0" x 4'6"	- 185 x 137
V - VENTILATOR	- 3'0" x 2'0"	- 91 x 61
W3 - WINDOW	- 5'6" x 4'6"	- 152 x 137
W4 - WINDOW	- 4'0" x 3'6"	- 122 x 91

REFERENCE

PROPOSED EXG. BUILDING TO BE REMOVED
 SITE BOUNDARY
 EXISTING EXG. ROADS
 SITE AREA: 1200 SQ. FT. (OR) 111.5 M²
 PLINTH AREA DETAILS
 GROUND FLOOR EXG: 558 SQ. FT. (OR) 51.84 M²
 FIRST FLOOR PRO: 519.0 SQ. FT. (OR) 47.66 M²

EXISTING BUILDING APPD VIDE 29/87.EE
 Cr. No. 285/87 dt. 20.7.87 BY E.O. PANCHAYAT

PROPOSED FIRST FLOOR IN THE EXG. BUILDING IN PLOT NO. 3 S. NO. 343/1AIA AT KULAKARAI STREET - LAKSHMIPURAM - THIRUNEERMALAI VILLAGE & TOWN PANCHAYAT LIMIT.
 SCALE: 1:100 & 200

K. S. Rajendran
K. S. RAJENDRAN, DCE, PDT & CP
 Licensed Surveyor,
 TAMBARAM MUNICIPALITY,
 NO. 57, THIRUVALLUVAR ST.,
 EAST TAMBARAM, MADRAS-58,
 LICENSED SURVEYOR

OWNER