




elevation

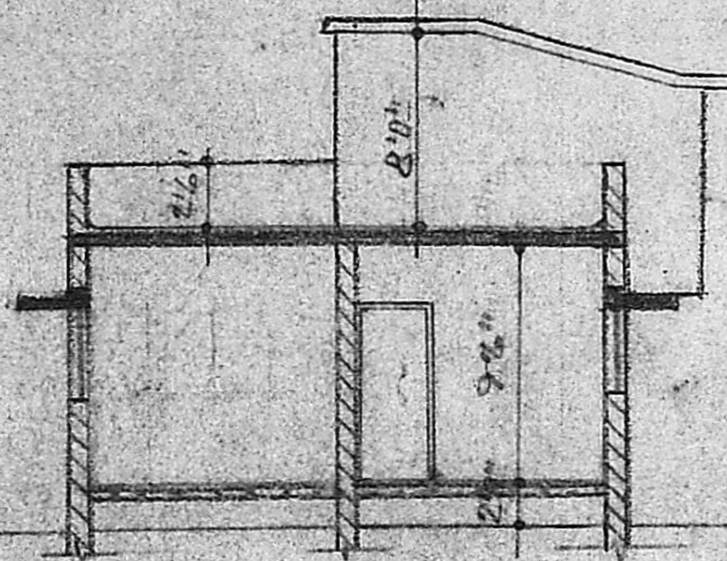


section 2-2

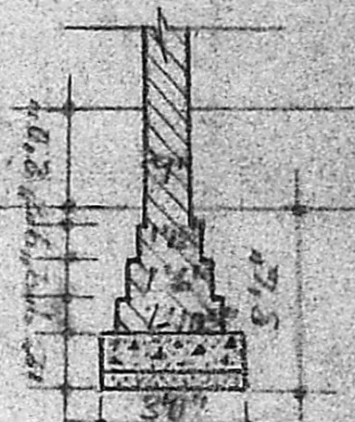


foundation detail
scale

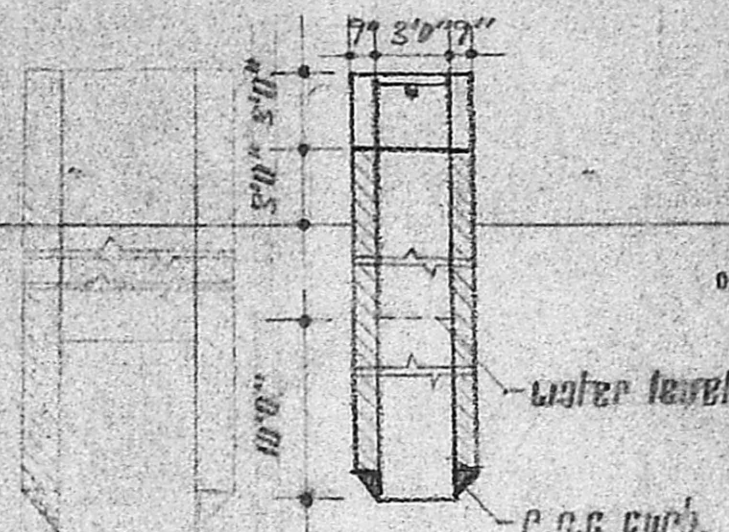


section 6-6

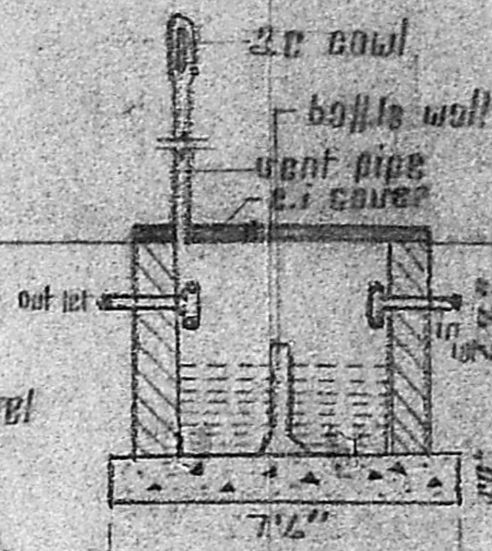


section 7-7

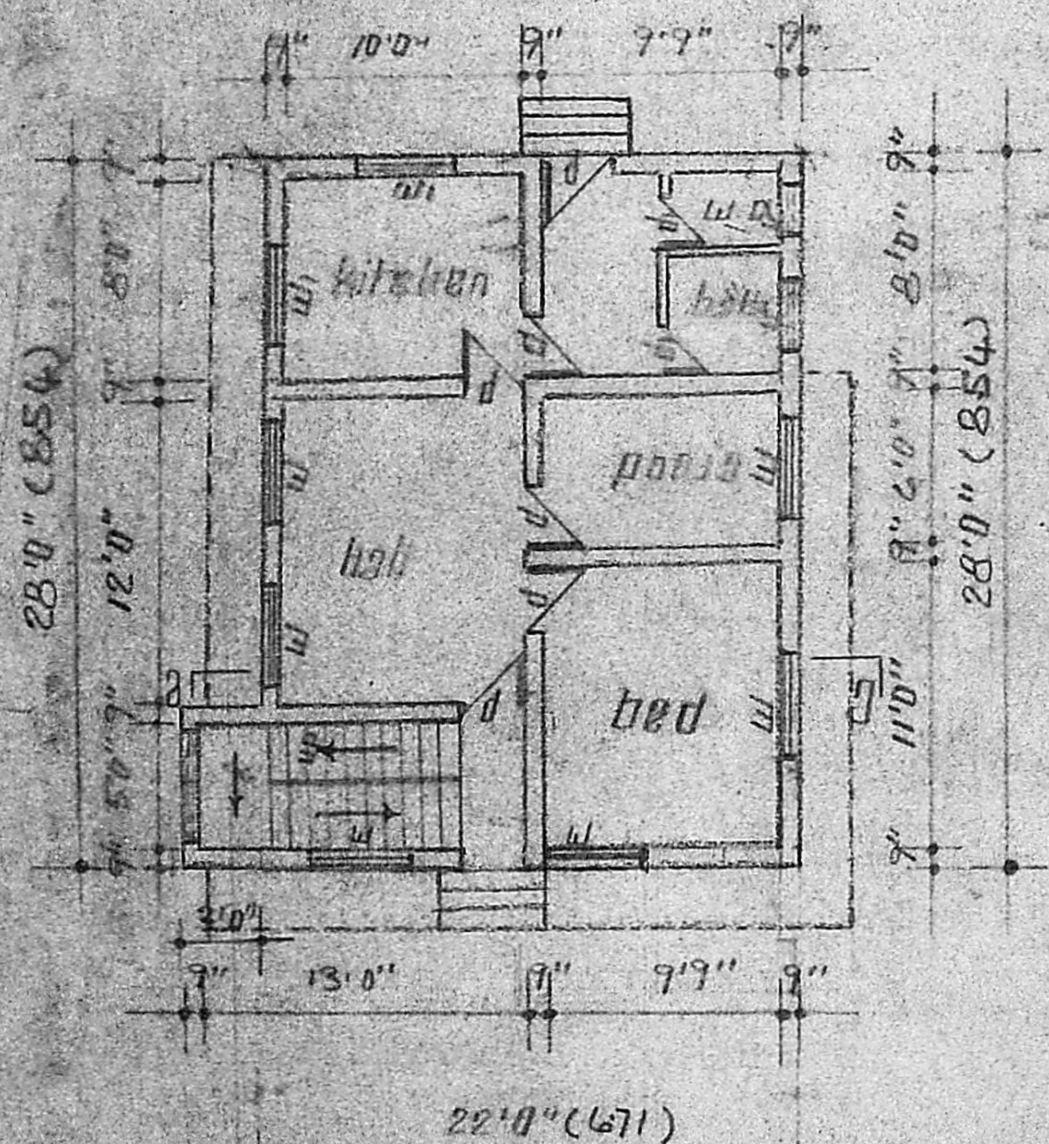


ground floor plan

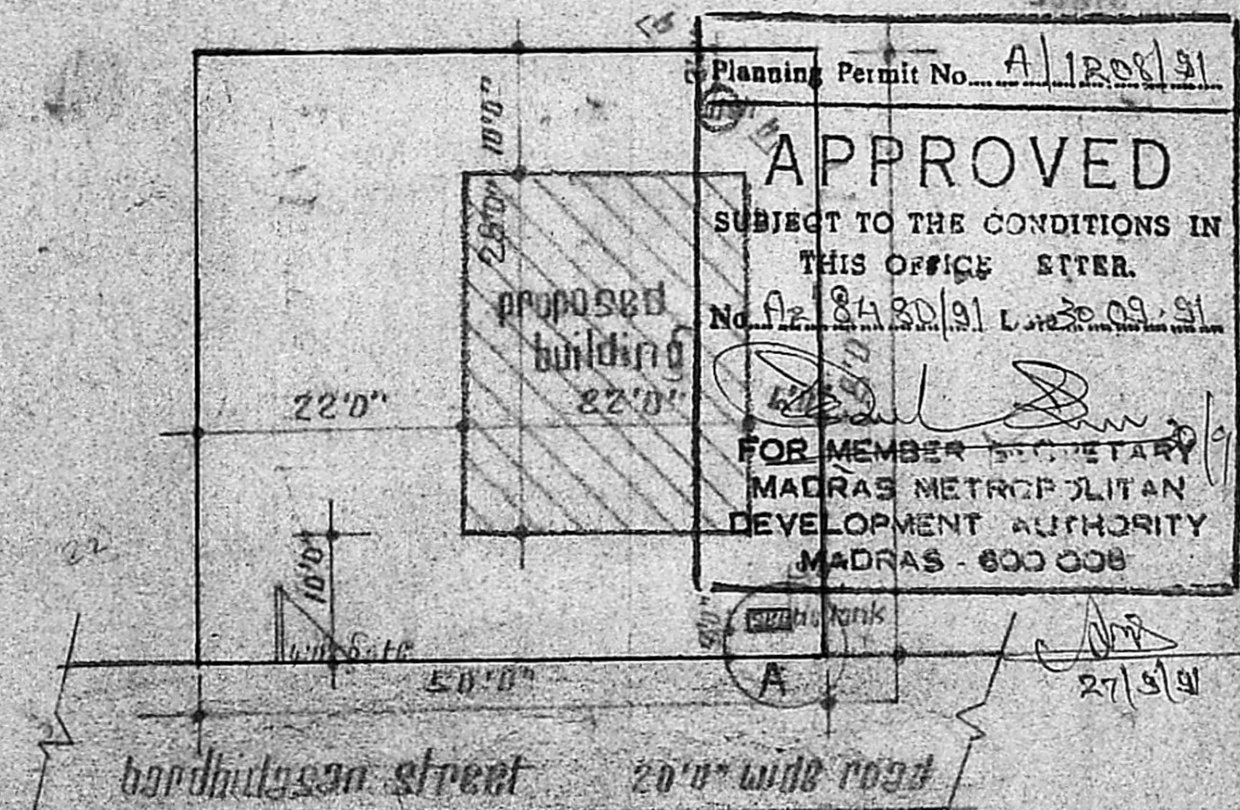

orientation plan
scale 1/200

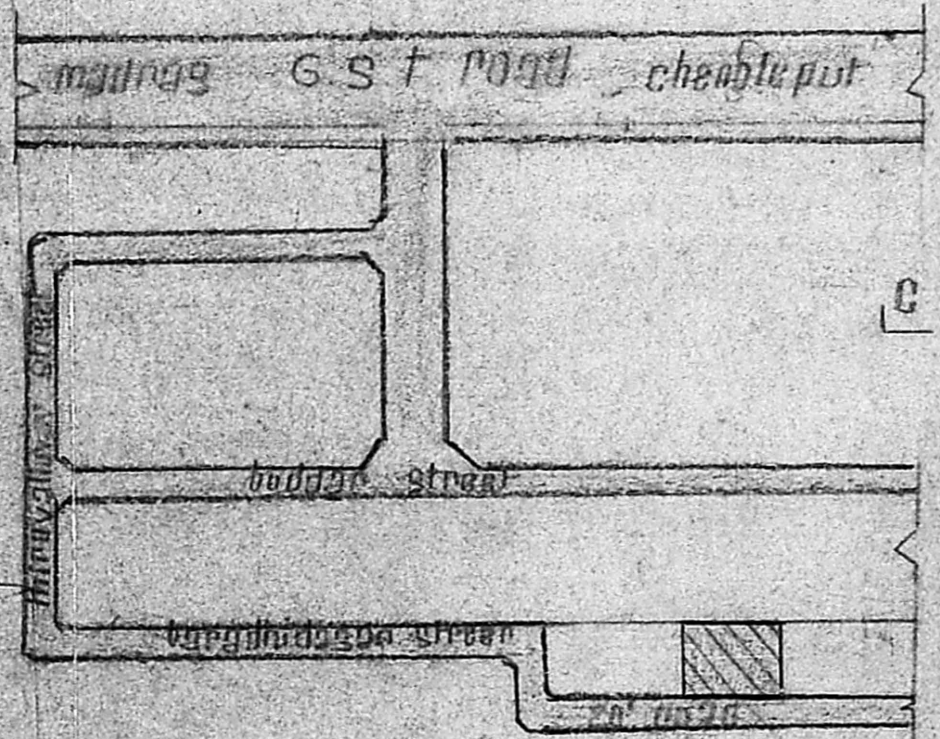

key plan not to scale

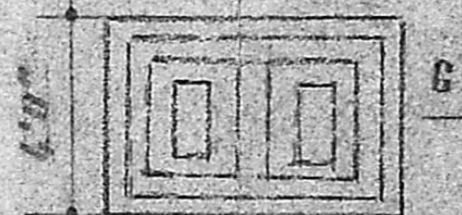


detail "A"

outline specification

foundation	concrete
S. structure	brick
P.O.C.	...
plaster	...
flooring	...

type	size	description
D	2'0" x 6'0"	f.w. paneled door
Di	2'6" x 6'0"	f.w. paneled door
W	4'0" x 4'0"	f.w. window with grill glass
Wi	2'0" x 3'0"	f.w. window with grill glass
U	2'0" x 1/2"	p.o.c. jalli

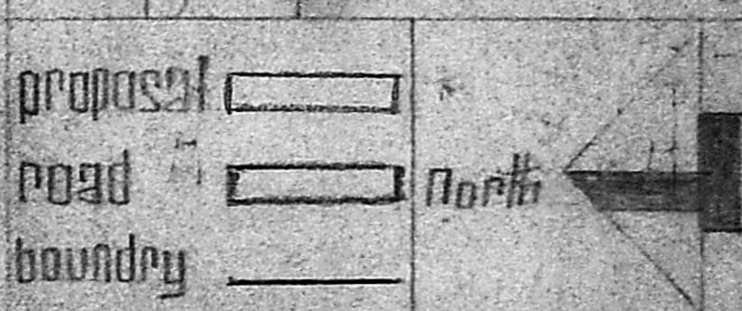

Job: plan showing the proposed construction of
Mr. G. Sankaranarayanan at
 No: 67, Survey No: 157/3,
 perunkulam village,
 chennai 600 008 district

Scale 1/100 date: 6.6.70

G. Sankaranarayanan
 G. BABU
 LICENSED SURVEYOR
 CHENGALPATTU MUNICIPALITY
 NO. 123/B, ANNA SALAI,
 CHENGALPATTU - 603 002.

licensed surveyor