



PLAN SHOWING THE PROPOSED RESIDENTIAL BUILDING AT PLOT NO.28, TSNO.52/1, BHARATHIYAR STREET, BLOCK NO.8, LAKSHMI NAGAR, PERAVALLUR

CORP. DN. NO. 29
SCALE: 1"=8'0"
(1:100)

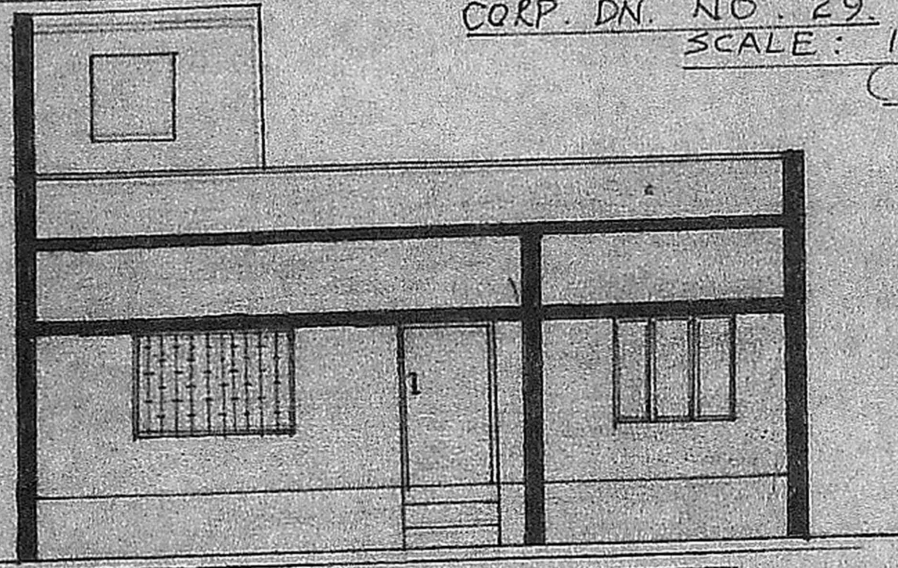


ELEVATION

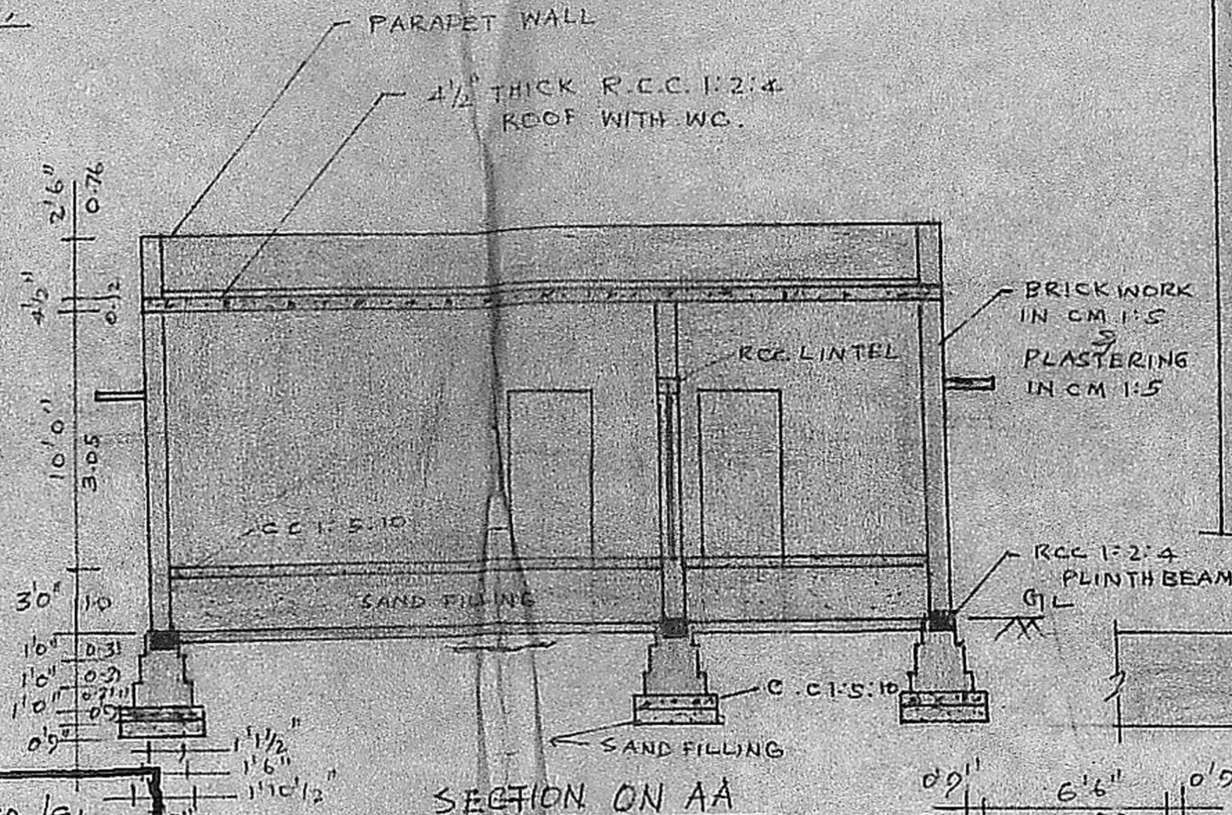


SECTION ON AA

Planning Permit No. A/972/91
APPROVED
SUBJECT TO THE CONDITIONS IN THIS OFFICE LETTER.
No. 13/10269/91 Date 27/2/91
FOR MEMBER SECRETARY
MADRAS METROPOLITAN
DEVELOPMENT AUTHORITY
M. DR. 52, 600 008

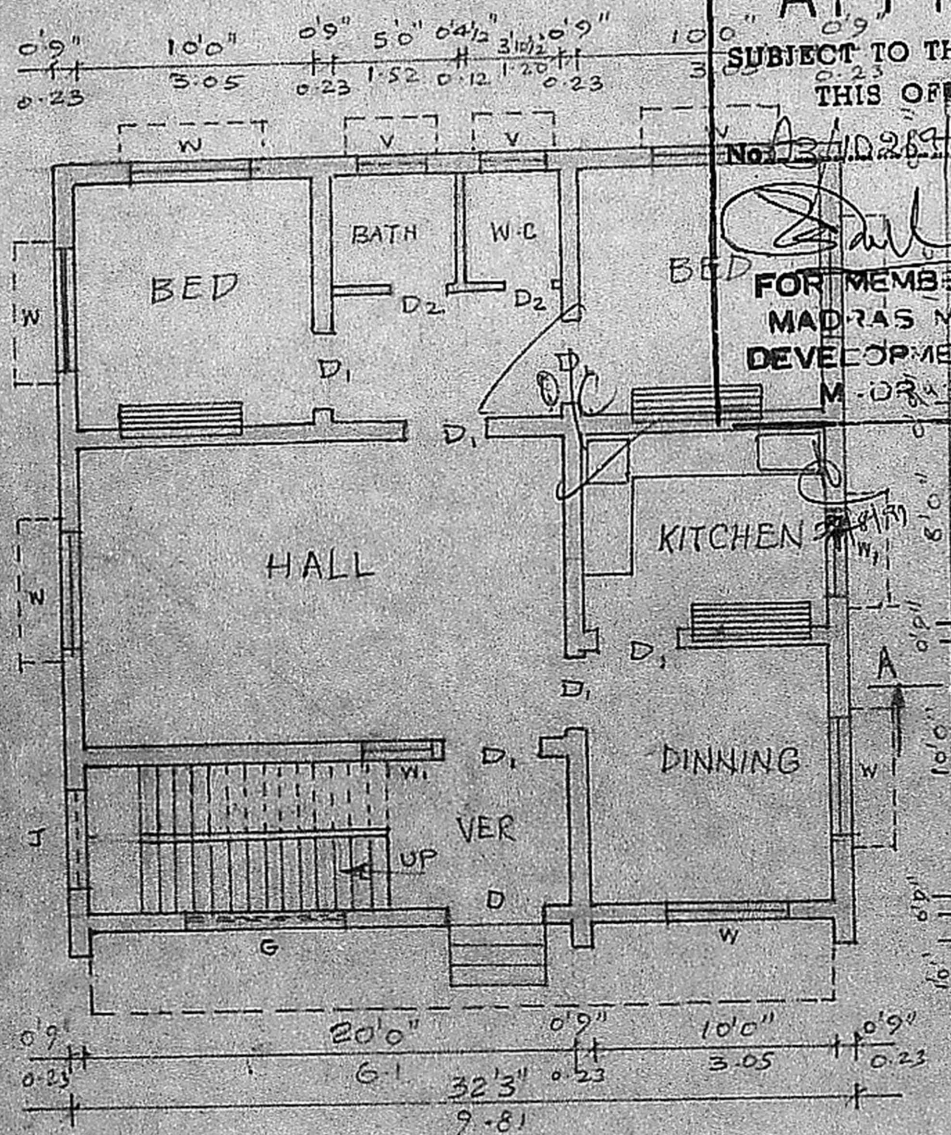

PLAN

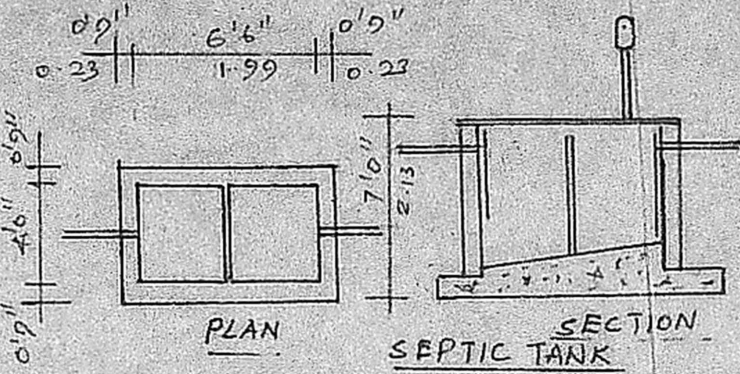

PLAN

SECTION

- D- DOOR 3'3" x 7'0" (1.0 x 2.13M)
- D1 - " 3'0" x 7'0" (0.91 x 2.13M)
- D2 - " 2'6" x 7'0" (0.91 x 2.13M)
- W - WINDOW 6'6" x 4'6" (1.83 x 1.37M)
- W1 - " 3'0" x 4'6" (0.91 x 1.37M)
- V - VENTILATOR 2'0" x 2'0" (0.61 x 0.61)
- J - RCC JALY WORK
- G - GRILL WORK

AREA.

PLOT EXTENT : 2460 SFT (228.6 m²)
BUILT UP AREA : 999.8 SFT (92.9 m²)
COVERAGE : 40.6%

PROPOSAL : —
ROADS : —
BOUNDARY : —


OWNER: V. CHENGALVARAYAN
b. Jeyaram
S. JEYARAM,
LICENSED SURVEYOR
AND
CONSULTING ENGINEER,
Class II No. 420
52, I Floor, N.S.K. Salai,
(Arcot Road) Kodambakkam,
MADRAS 600 024.
LICENSED SURVEYOR

A.P. JOINERY D.P.

MADRAS METROPOLITAN DEVELOPMENT AUTHORITY
CORP. DN. NO. 29
13/10269/91

PART I KEY PLAN
PART II NOT TO SCALE

Handwritten notes and signatures in the top right corner, including 'A.P. JOINERY' and 'D.P.'.

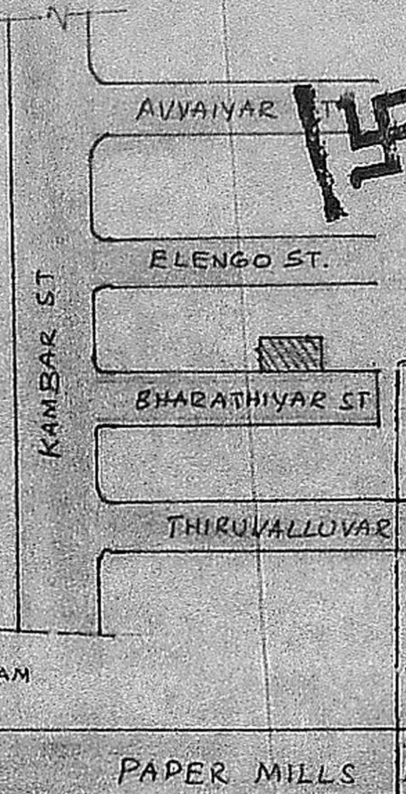

BHARATHIYAR ST.
20'0" WIDE

SEPTIC TANK

WELL