



PLAN SHOWING THE PROPOSED RESIDENTIAL BUILDING IN PLOT
 NO. 51A, S.N. 271/1 26 SELVARAJ NAGAR, TIRUNINRAVUR VILLAGE &
 TOWN PANCHAYAT LIMIT, SRIPERUMBUDUR TALUK, CHENGAI ANNA DT

Planning Permit No. A/245/92
APPROVED
 SUBJECT TO THE CONDITIONS IN
 THIS OFFICE LETTER.
 No. A3/11060/91/379
 FOR MEMBER SECRETARY
 MADRAS METROPOLITAN
 DEVELOPMENT AUTHORITY
 MADRAS - 600 008.


SCALE 1:100

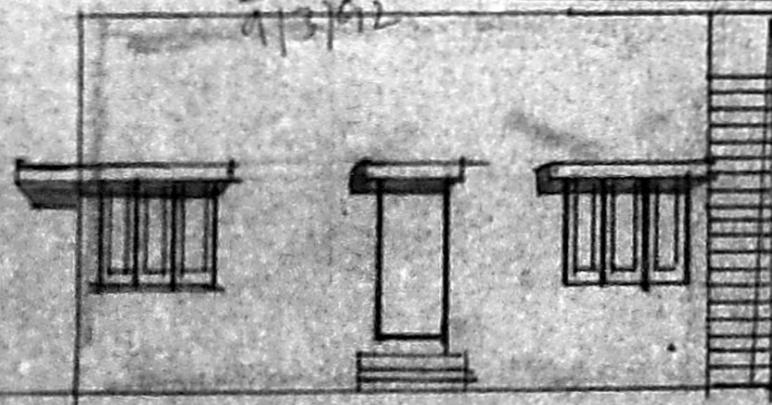


FRONT ELEVATION

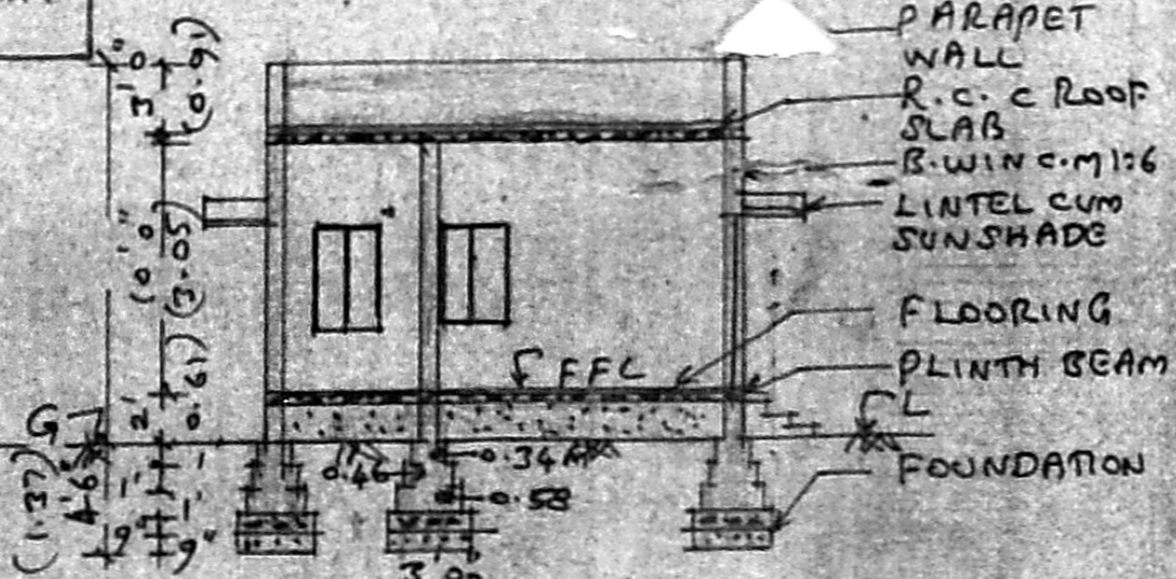

SECTION ON AA

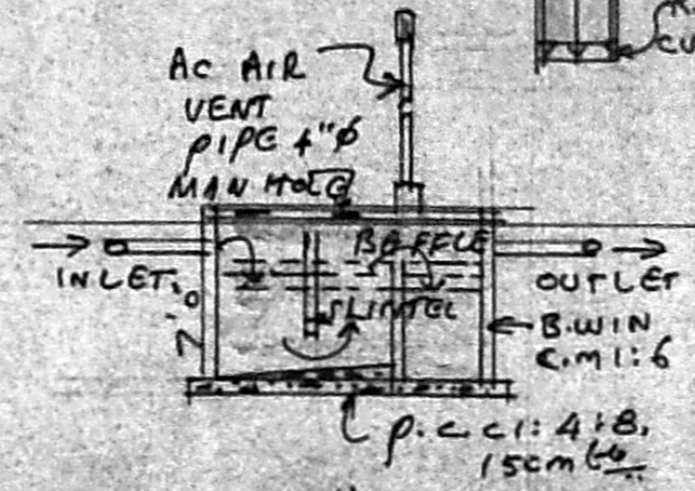

WELL

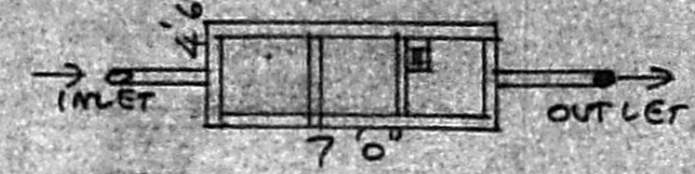

SEPTIC TANK

BRIEF SPECIFICATION

FOUNDATION	P.C.C. 1:4:8 OVER SAND FILLING. FOOTINGS WITH B.WIN c.m:6
BASEMENT & SUPERSTRUCTURE	BRICK WORK IN c.m:6
ROOFING	R.C.C. 1:2:4 ROOF SLAB & WEATHERING COURSE
PLASTERING	c.m:1:4:12mm
FLOORING	P.C.C. 1:4:8, 10cm & FINISHED WITH c.m:1:4, 20mm
JOINERIES	1ST CLASS HARD WOOD


SCHEDULE OF JOINERIES

D	COUNTRY WOOD DOOR	3'3" x 7'0"
D1	"	3'0" x 6'8"
D2	"	2'6" x 6'8"
W	COUNTRY WOOD GLAZED WINDOW	5'0" x 4'6"
W1	"	3'3" x 4'6"
V	VENTILATOR	2'0" x 1'6"
CB	2UP BOARD	


AREA STATEMENT

AREA OF SITE	1800 S.F. (60' x 30')
AREA OF PROPOSED CONSTRUCTION	167.22 S.F.
COVERAGE	30% (OR) 49.9%
F.S.I.	0.30

LEGEND
 PROPOSALS SHOWN IN [Solid Line]
 EXISTINGS SHOWN IN [Dashed Line]
 BOUNDARY OF SITE [Dotted Line]

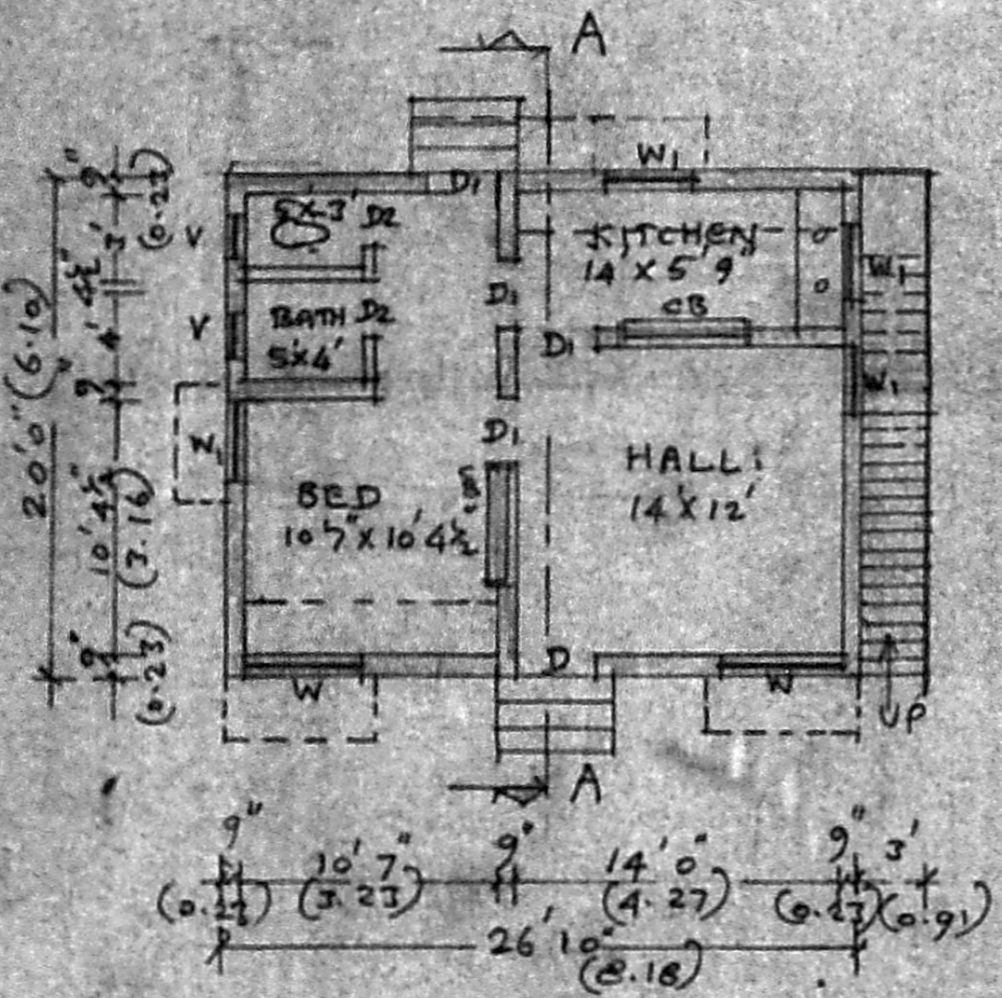


PLAN

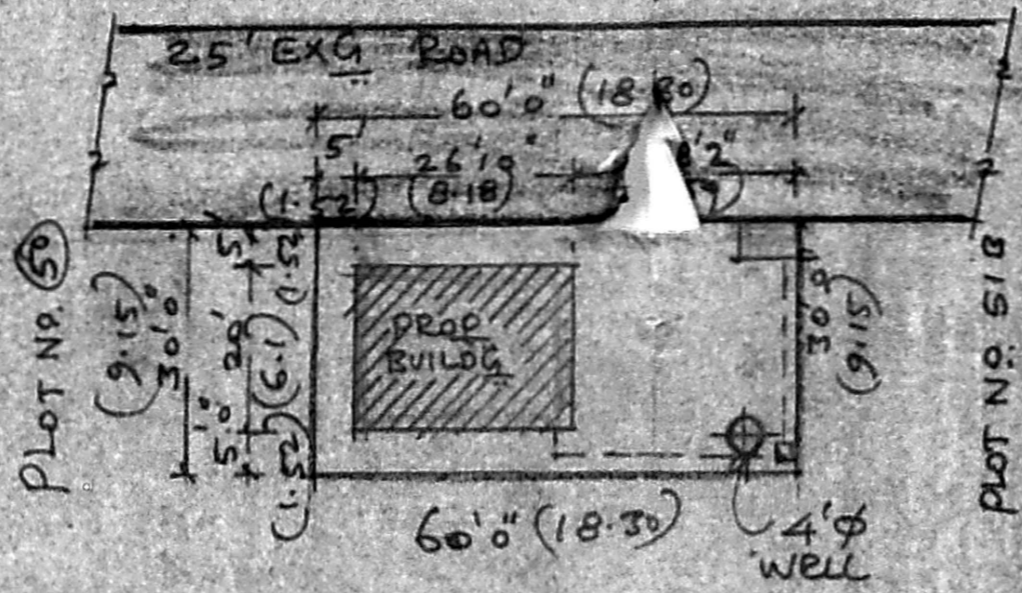

SITE PLAN

SCALE 1:300

LAYOUT PLAN & KEY PLAN (NOT TO SCALE)

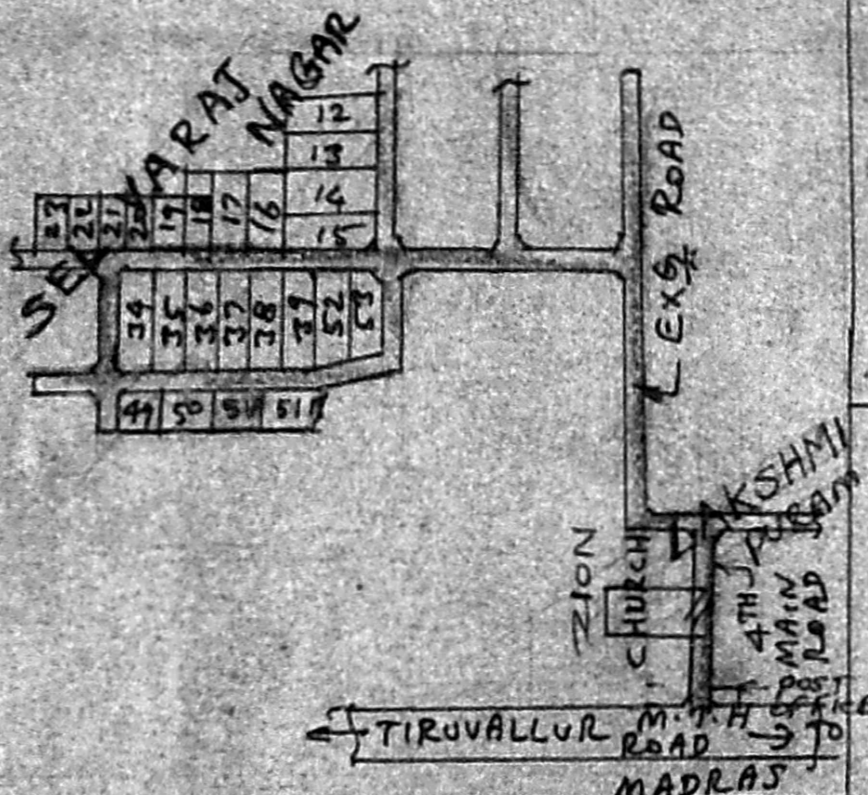

T. S. VAITHIYANATHAN HOUSE

D. Baskaran
 (D. BASKARAN)
 K. Shanmuga Sundaram, D. S. LICENCED SURVEYOR & CONSULTING ENGINEER
 Thiruvallur, A. S. 602 024
 LICENCED SURVEYOR