

TOTAL EXTENT: 2340 SQFT
PLINTH AREA: 986

- PROPOSED
- ROAD
- BOUNDARY
- EXISTING

Planning Permit No. A/402/92
APPROVED
SUBJECT TO THE CONDITIONS IN THIS OFFICE LETTER.
No. A3/12374/91 Date: 4-92
FOR MEMBER SECRETARY
MADURAVOYAL METRO NAGAR
MADURAVOYAL METRO NAGAR
MADURAVOYAL METRO NAGAR




SECTION - AB

SITE PLAN SCALE = 1:16'0"




4'0" DIA WELL

SEPTIC TANK

KEY PLAN

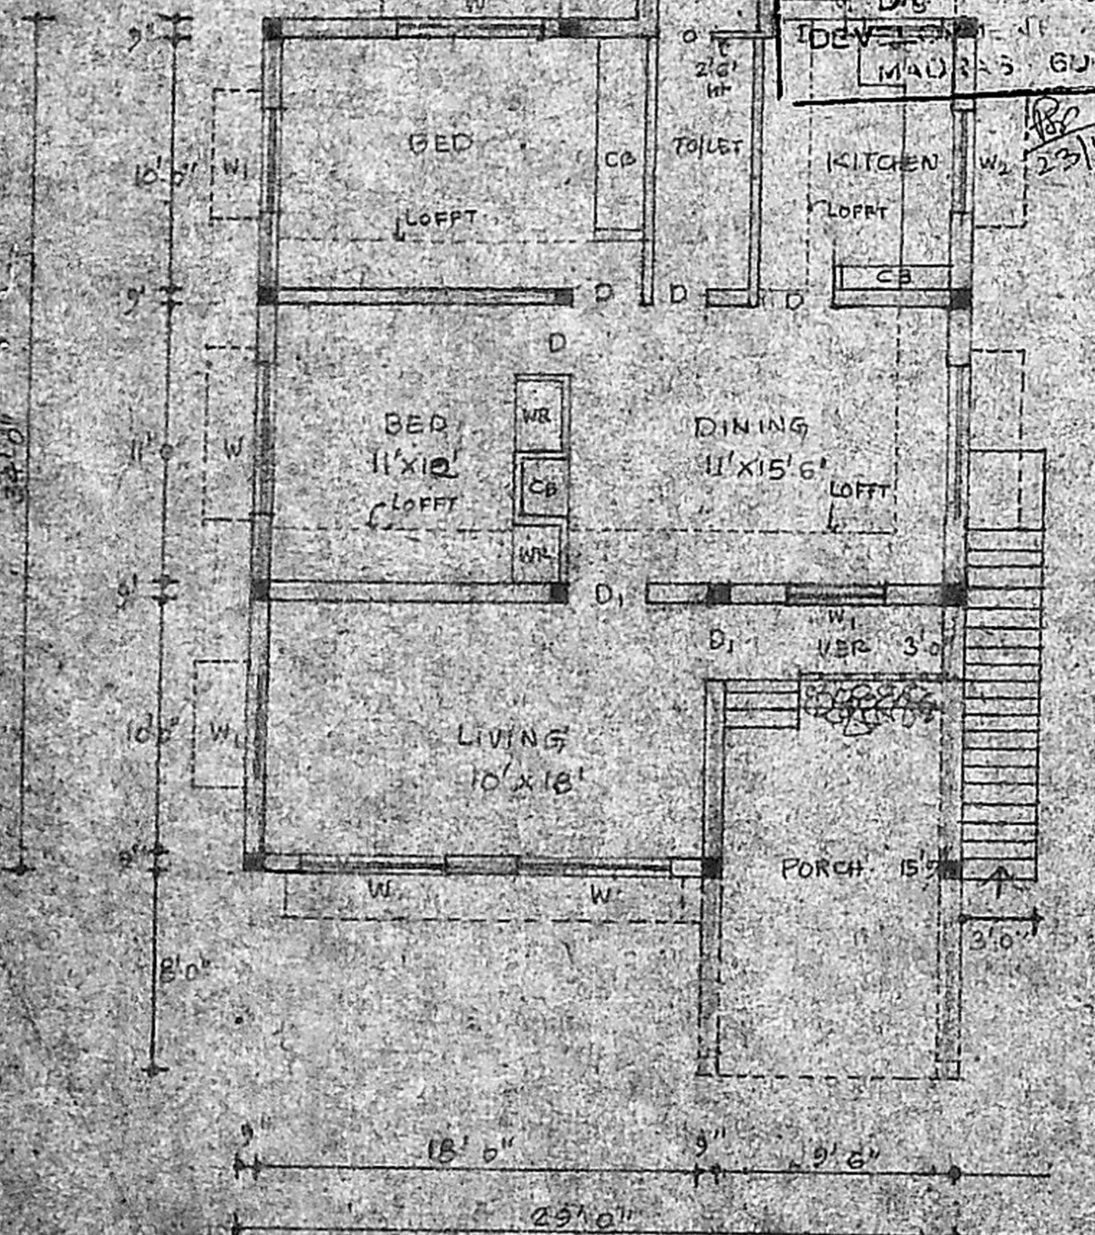

GROUND FLOOR PLAN

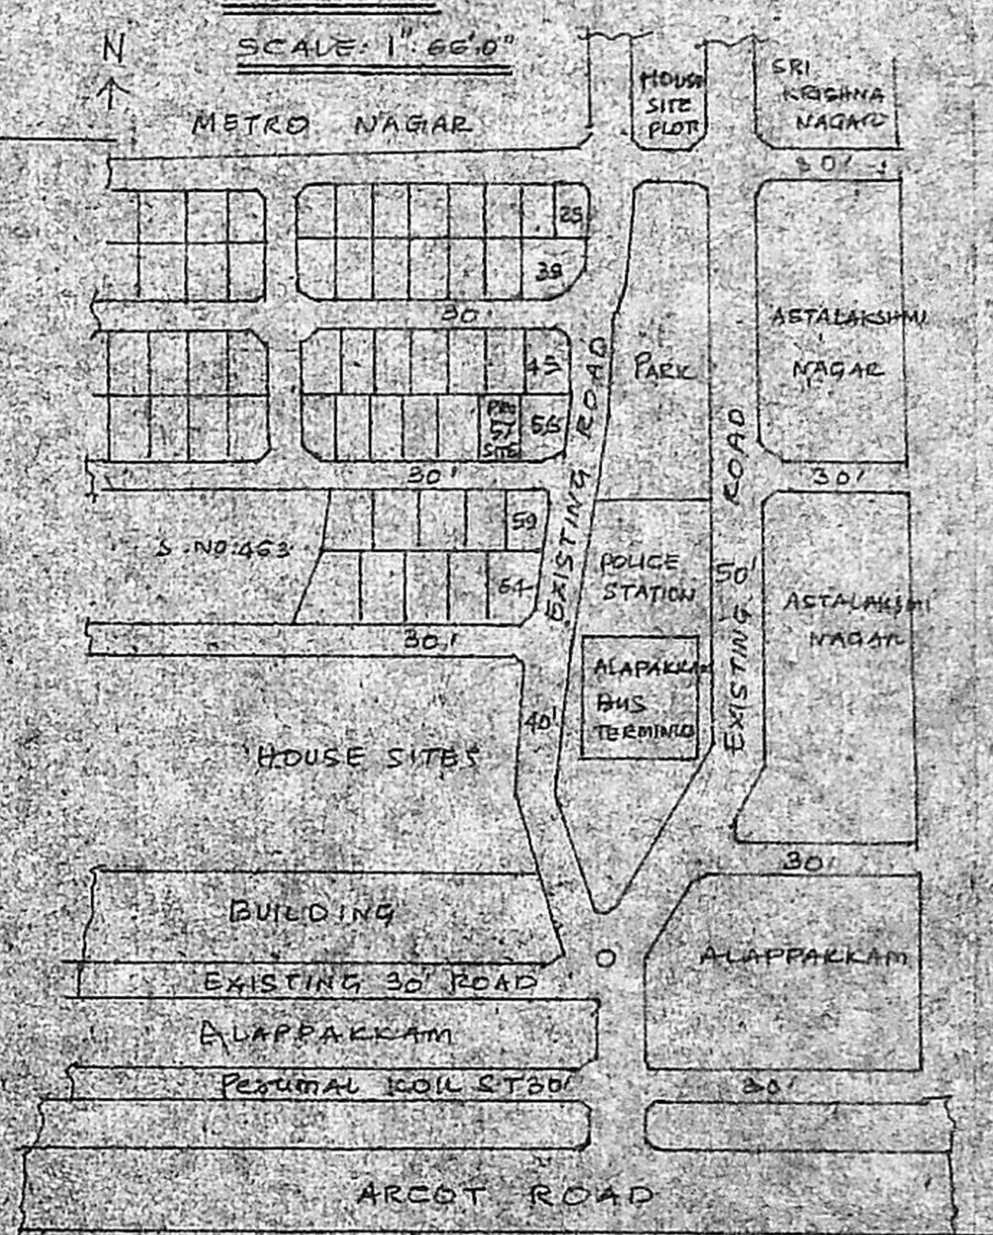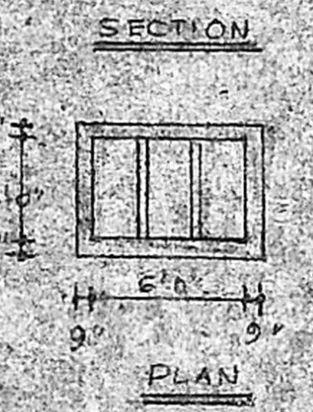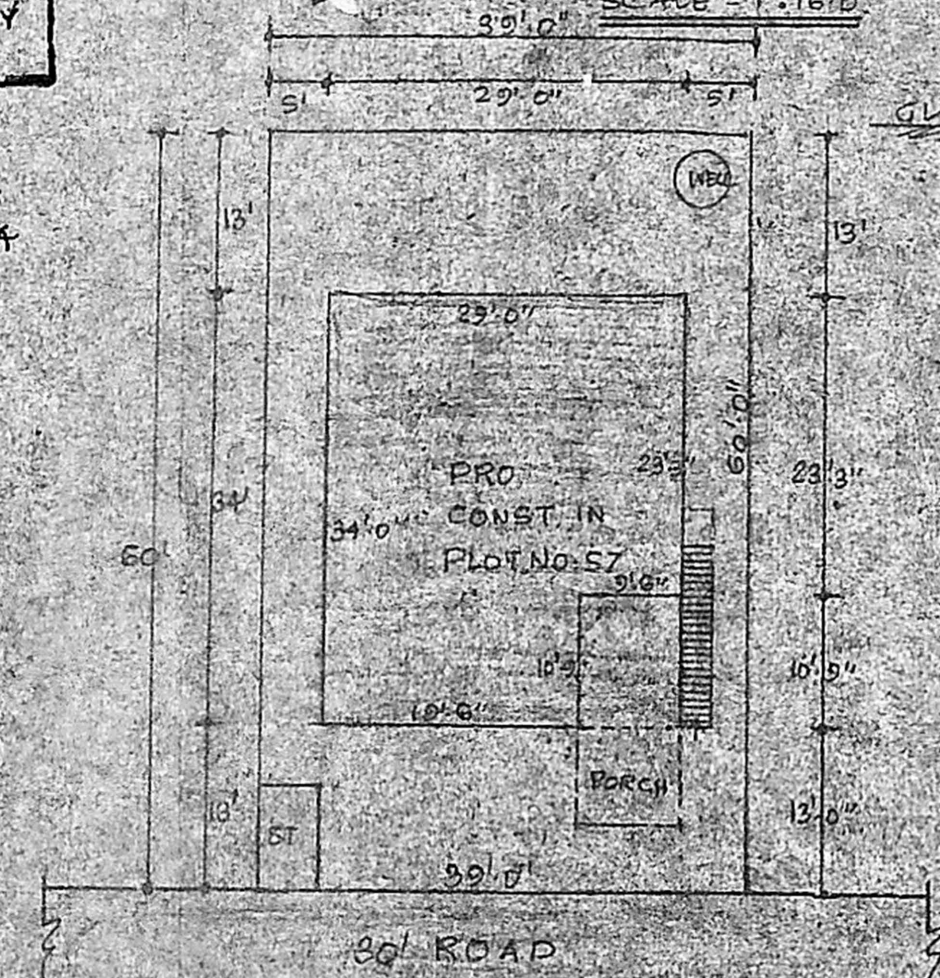

PROPOSED RESIDENTIAL BUILDING CONSTRUCTION IN PLOT No. 57, S No. 468/3, 464/1 & 464/1A OF MADURAVOYAL VILLAGE, SAIDAPET TALUK, METRO NAGAR.

I Revised plan
A3/12374/91

REFERENCE			
D1	T.W. DOOR	3'6" x 7'0"	100 x 210
D	"	3'0" x 7'0"	91 x 210
D2	"	2'6" x 7'0"	76 x 210
W	T.W. WINDOW	6'0" x 4'5"	182 x 137
W1	"	4'6" x 4'6"	137 x 137
W2	"	4'0" x 3'0"	122 x 91
W3	"	3'0" x 4'6"	91 x 137
V	T.O. VENTILATOR	4'0" x 2'6"	122 x 71

P.P.D. = 40/87 APPROVED
VIDE LETTER NO: D2 (CL) 18546/86 HY. 24 87

SCALE: 1"=100' (1"=8'0") DATE: 3.6.91

MADURAVOYAL PANCHAYAT UNION

Arata
OWNER
Arata
M. DHAKSHINAMURTHY, DCE.I
Consulting Civil Engineer
LICENSED SURVEYOR
CORPORATION OF MADRAS
ALAPPAKKAM SURVEYOR