


PLAN SHOWING THE PROPOSED BUILDING IN PLOT NO. 41, RAM NAGAR,


SNO: 213/122, 214, 215/122, 216, 290/142 A No. 1, MANNIVAKKAM, CHINGAI-ANNA DIST, SCALE 1"=8'-0" (1:100)

LAYOUT SANCTIONED No. 22, Dt: 25-7-70 (1/2/1970-71 Dt 25-7-1970)

KEY PLAN - N.T.S.

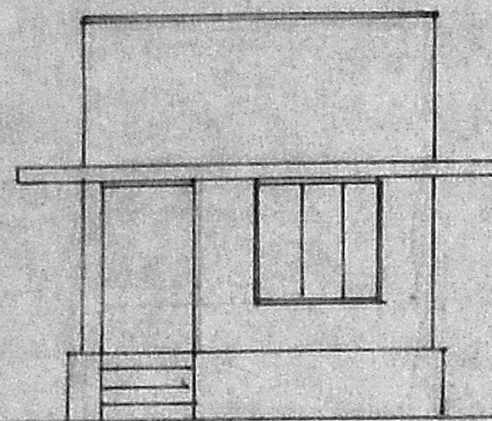

FRONT ELEVATION

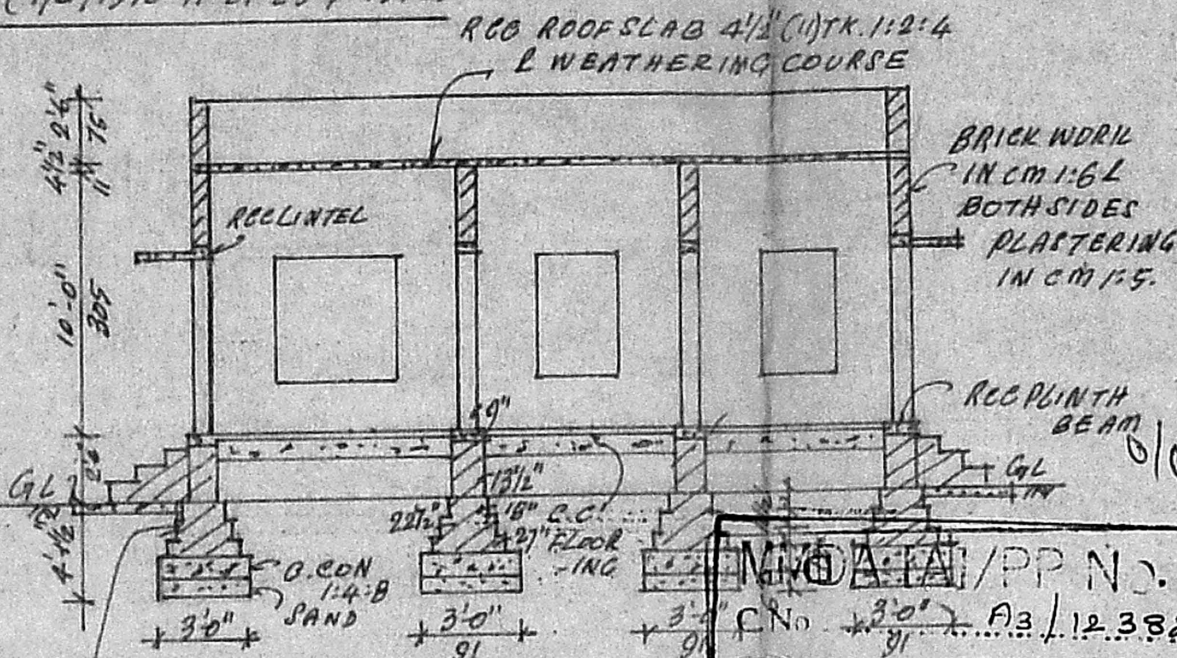

SECTION ON A-A


Planning Permit No. **AP 1365/31**

**APPROVED**


SUBJECT TO THE CONDITIONS IN THIS OFFICE LETTER.

No. **AP 12382/1** Date **20.11.70**


FOR MEMBER SECRETARY, MADRAS METROPOLITAN DEVELOPMENT AUTHORITY, MADRAS - 600 008.

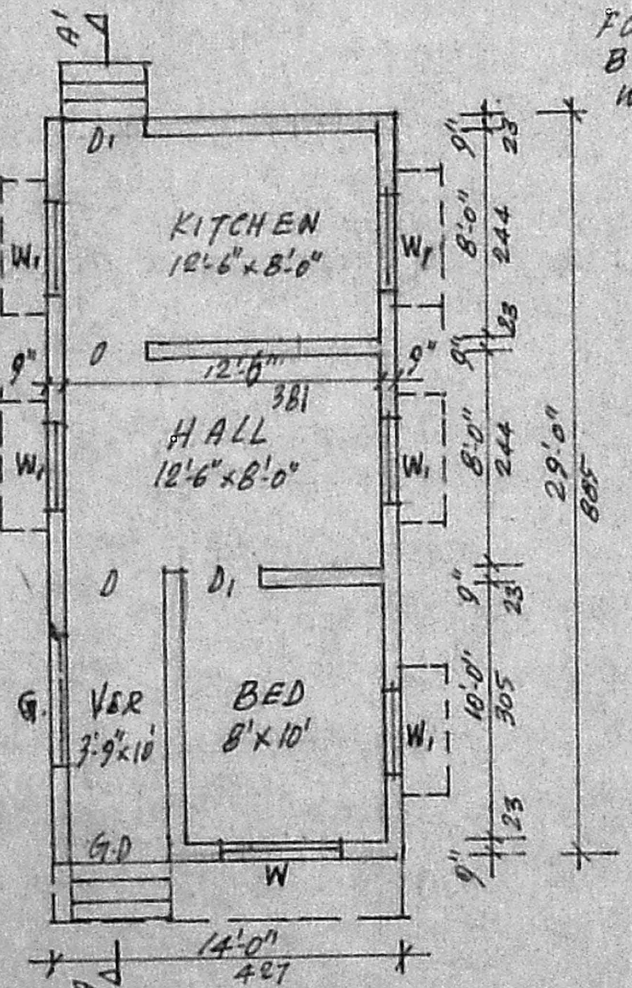



PLAN

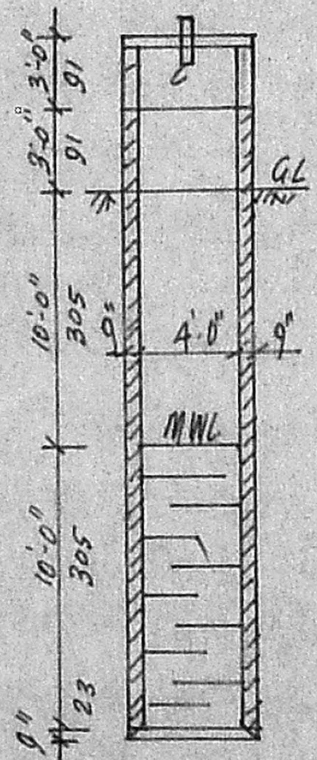


C.S. OF 4'-0\"/>

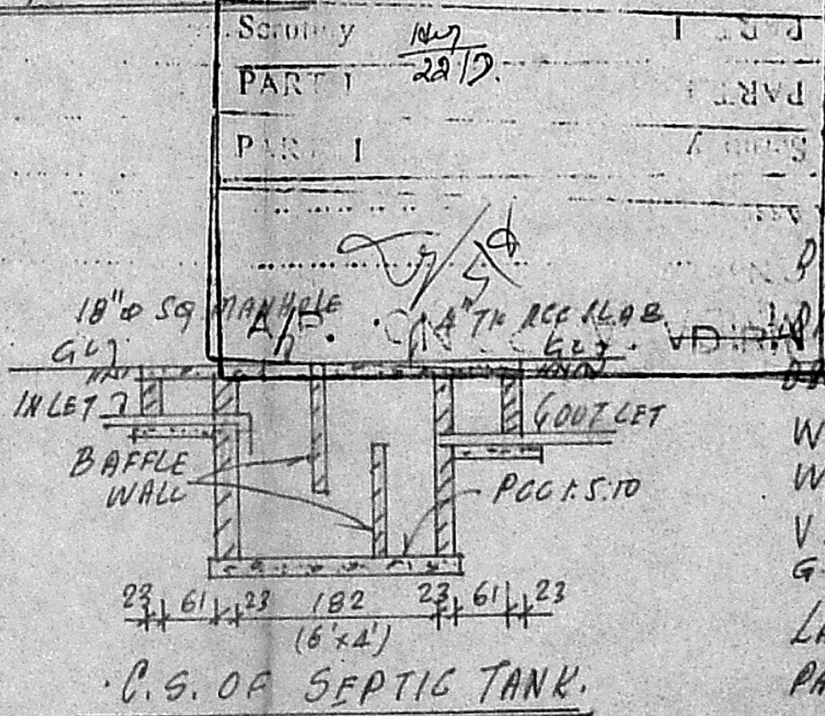

C.S. OF SEPTIC TANK

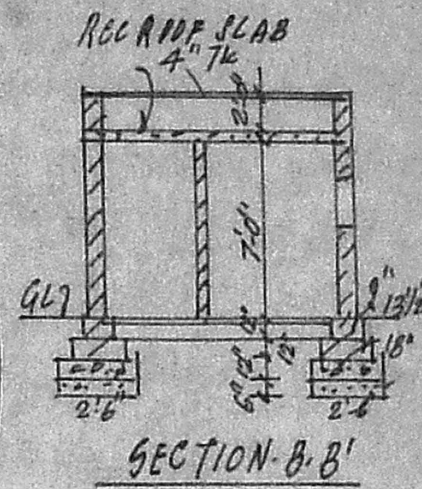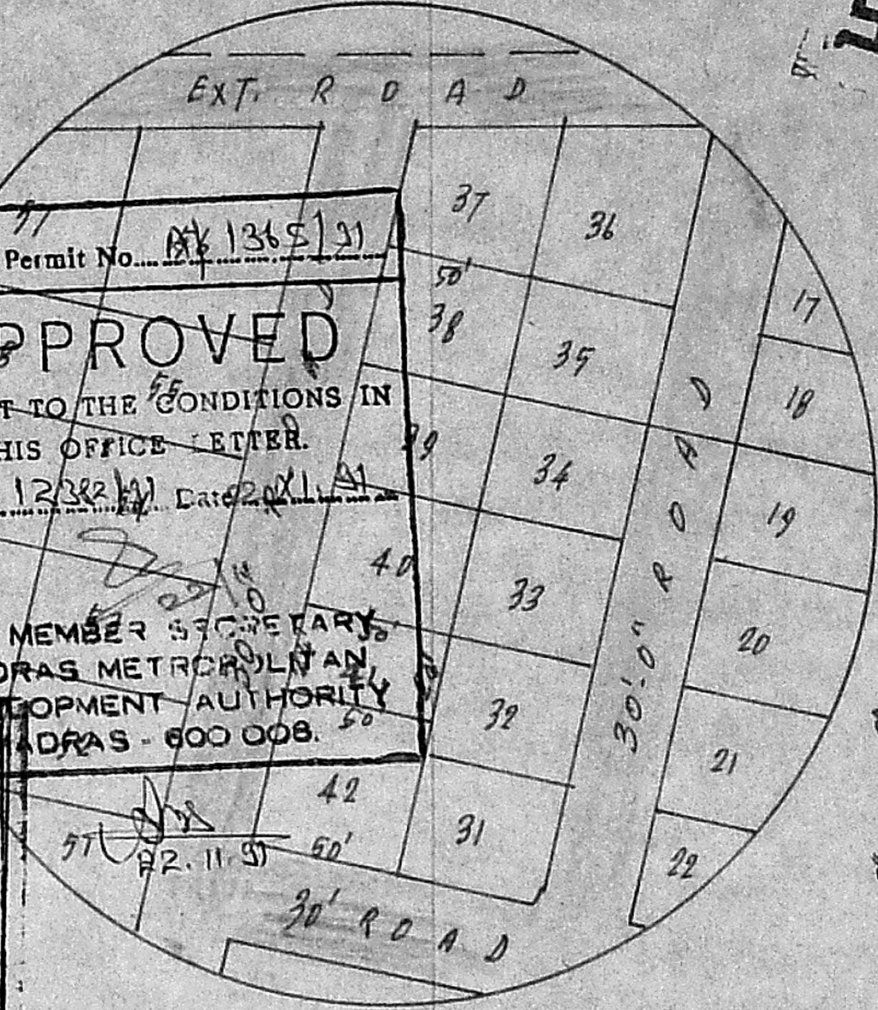

SECTION B-B'

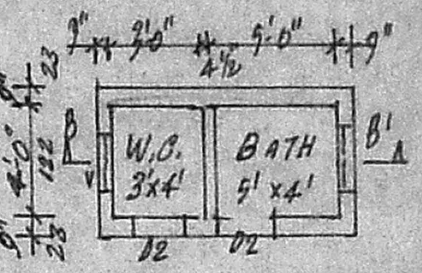


PLAN

REFERENCE:

- C.W. DOOR 3'-3\"/>

LAYOUT APPD. BY MANNIVAKKAM PANCHAYET UNION RESOLUTION NO. 22/70 Dt: 25-9-1970.

- PLOT AREA: 1200 SFT. 108 M<sup>2</sup>
- PRO. BLDG. AREA: 406 SFT. 36 M<sup>2</sup>
- ROAD, BATH W.C. 55 SFT. 5 M<sup>2</sup>

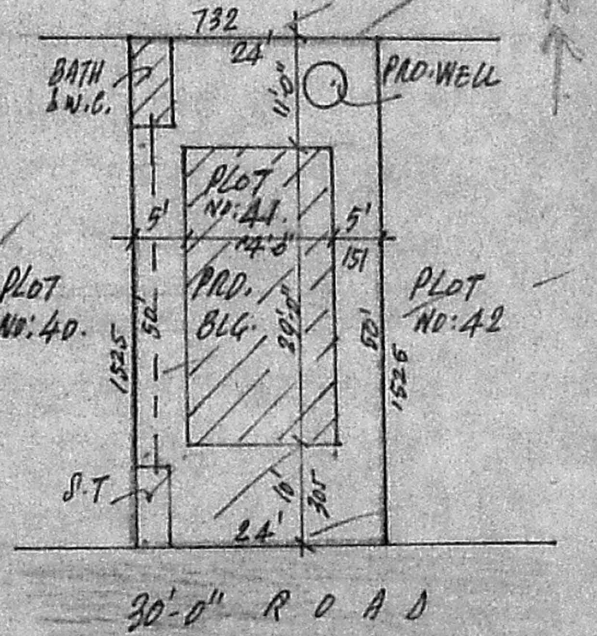

*K. Krishnarajan*  
**K. Krishnarajan, L.C.E.**  
 Consulting Engineer  
 Licensed Surveyor

*A. S. Gajagan*  
**OWNER**

MADRAS CORPORATION  
 TAMBARAM MUNICIPALITY  
 LICENSE No. 40/11/70 Class  
 1, Srinivasan Avenue, Kennedy Street  
 WEST TAMBARAM MADRAS-600 045