




PROPOSED CONSTRUCTION OF BUILDING IN S.NO 8 OF
 PALLEPATTU VILLAGE, -- (LAZAR NAGAR AREA), 2ND ST,
 AVADI MUNICIPAL TOWNSHIP. -- OWNER: SRI T. RAMANATHAN

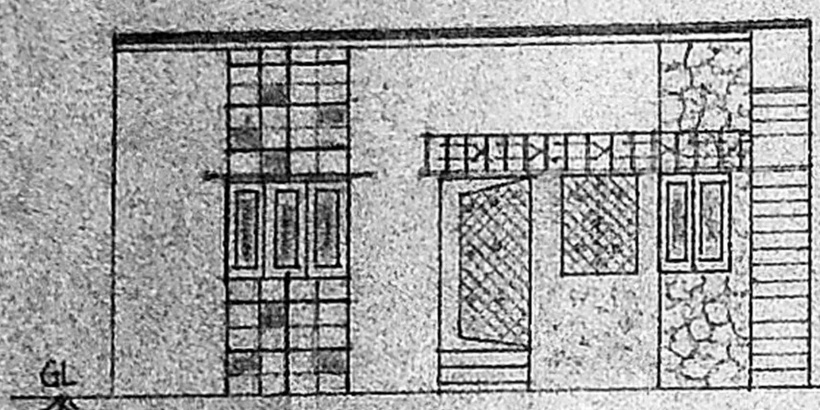


FRONT ELEVATION

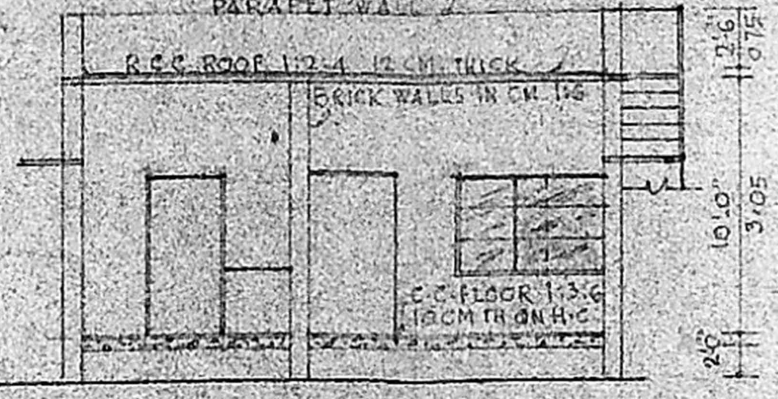

CROSS SECTION

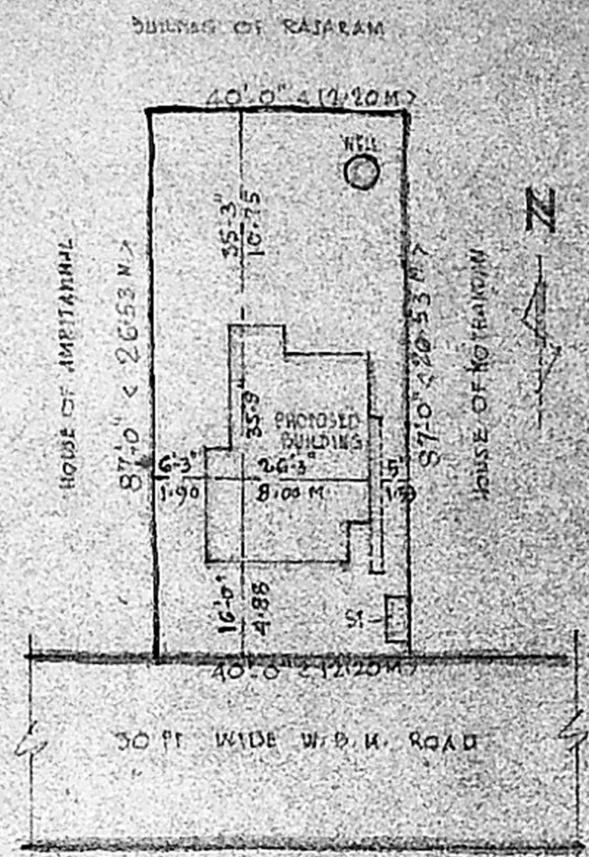


SITE PLAN SCALE 1:400
1" = 32'-0"

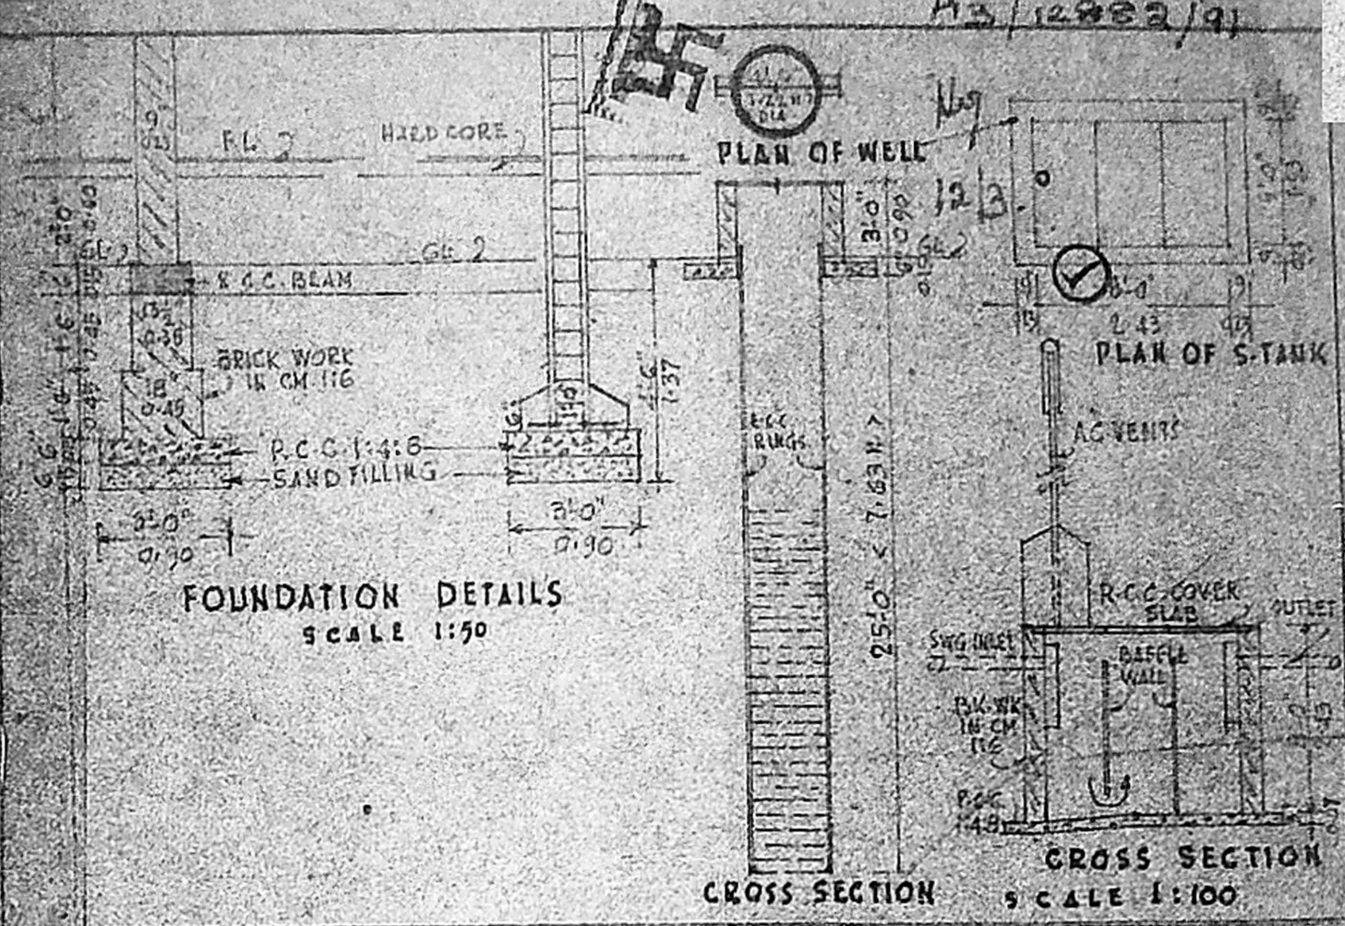


FOUNDATION DETAILS
SCALE 1:50

CROSS SECTION SCALE 1:100

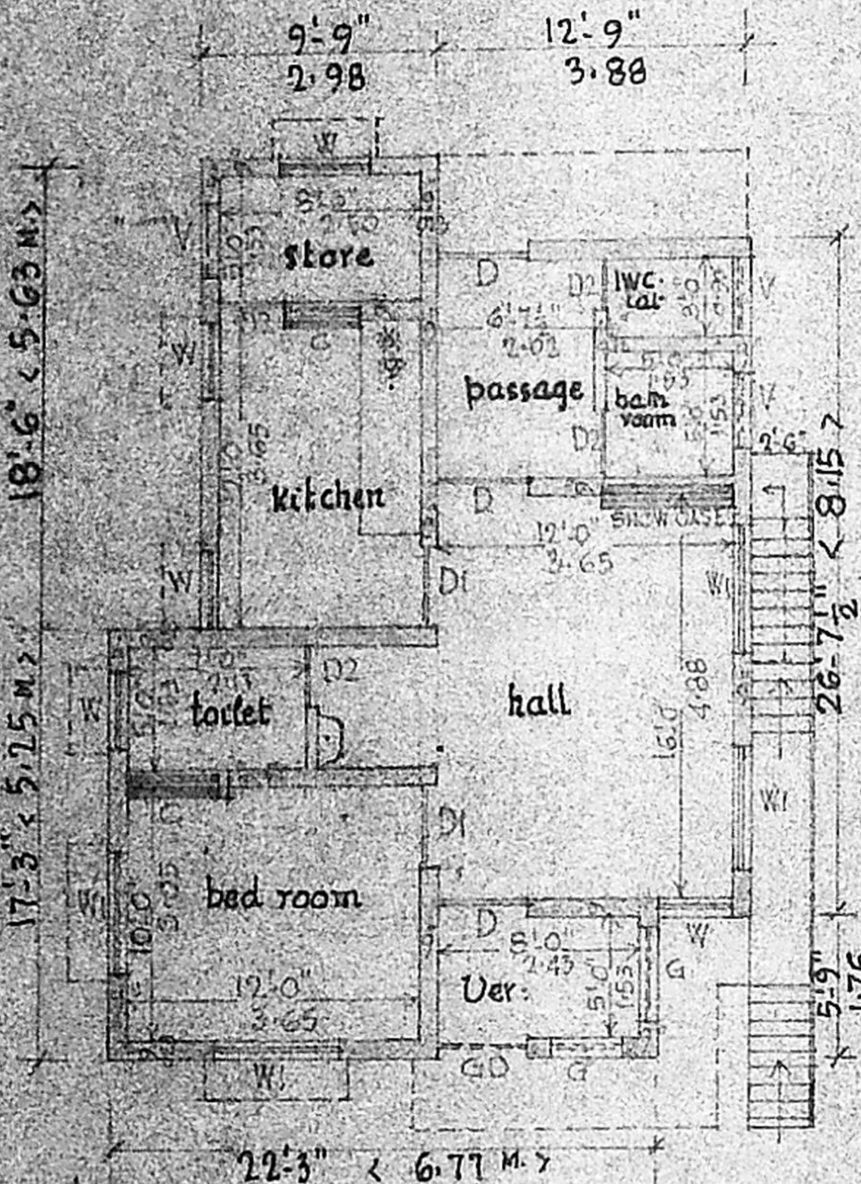

PLAN SCALE 1:100 (1" = 8')

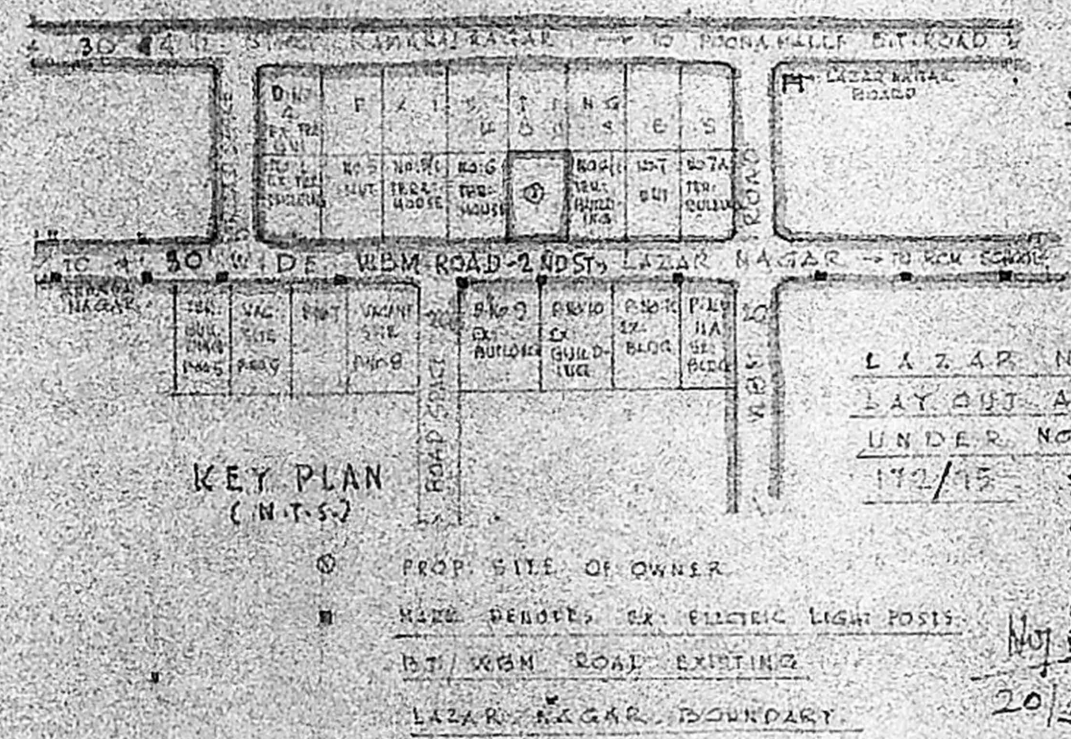

KEY PLAN (M.T.S.)

- PROP. SITE OF OWNER
- MARK DENOTES EX. ELECTRIC LIGHT POSTS
- BT/WBM ROAD EXISTING
- LAZAR NAGAR BOUNDARY

Planning Permit No. A/35/1999
APPROVED
 SUBJECT TO CONDITIONS IN THIS LETTER
 LAZAR NAGAR
 LAYOUT A No. 25/12882/1999
 UNDER NO. D.O.T.P. 172/15
 FOR MEMBER SECRETARY
 MADRAS METROPOLITAN
 DEVELOPMENT AUTHORITY
 MADRAS - 600 005

area details
 Plinth area:- 783 SFT < 72.74 M²
 Carpet area:- 652 " < 60.57 "
 Site area :- 3480 " < 323.29 "
 F.S.I. :- 0.23
 Coverage :- 23%

G. A. Ram
 SIG. OF OWNER

P. Gopalakrishnan
 (P. GOPALAKRISHNAN)
 LICENSED SURVEYOR,
 AVADI MUNICIPAL
 TOWNSHIP

Kandannalgal 23.04.89

SPECIFICATION

Foundation, } all as per details given
 basement } against cross section
 Superstructure }

JOINERY DETAILS

doors 'D' - 3'-6" x 7'-0" < 1.05 x 2.13 M >
 " 'D1' - 3'-0" x 7'-0" < 0.90 x 2.13 M >
 " 'D2' - 2'-9" x 6'-0" < 0.83 x 1.83 M >
 windows 'W' - 3'-0" x 4'-0" < 0.90 x 1.22 M >
 " 'W1' - 5'-0" x 4'-0" < 1.55 x 1.22 M >
 ventilators 'V' - R.C.C. jolly as required
 3'-0" x 1'-9" < 0.90 x 0.53 >
 mosquito net to be provided

SANITARY CONVENIENCE

flush out latrine - one seat } as in
 bath room one cubicle. } plan
 well 'A' (1.22 M) dia 25 (7.63 M) deep
 in R.C.C. rings including pa-
 parapet wall & stand post.
 septic tank 15 users with all connections
 waste water for kitchen garden.
 smoke out let in masonry hood/
 a.c vent pipe/exhaust fan.

FINISHINGS

plastering to walls/ceilings }
 in cm 1:4 12 mm thick }
 white/colour wash 3 coats }
 for walls/ceilings }
 painting with oil paint 3 }
 coats to joineries }
 weathering course finish- }
 ing for main roof as }
 per m.d.s.s.

LEGEND

- proposed constructions marked in - [shaded box]
- existing structures - [white box]
- proposed for demolition - [dotted box]
- existing roads - [thick line]
- area of boundary - [thick line]