

PROPOSED ADDITIONAL CONSTRUCTION


AT DOOR NO. 26, IN S.NO. 56, SHANKER NAGAR
ULLAGARAM VILLAGE, ULLAGARAM TOWN
PANCHAYAT, MADRAS-91.

SCALE 1:100


REFERENCE	FT. IN.	CMS
D DOOR	3'3" x 6'6"	100 x 200
D ₁ DOOR	2'6" x 6'6"	76 x 200
W WINDOW	4'6" x 4'6"	137 x 137
W ₁ WINDOW	3'0" x 4'6"	91 x 137
V VENT	4'6" x 2'0"	122 x 61

PLOT COVERAGE	26%	F.S.I.	0.52
---------------	-----	--------	------


AREA	SQ. FT.	SQ. M.
PLOT	2430	225.74
EXT. GROUND FLOOR PLINTH	571.55	53.09
PRO. GROUND FLOOR PLINTH	61.81	5.74
PRO. FIRST FLOOR PLINTH	633.36	58.83

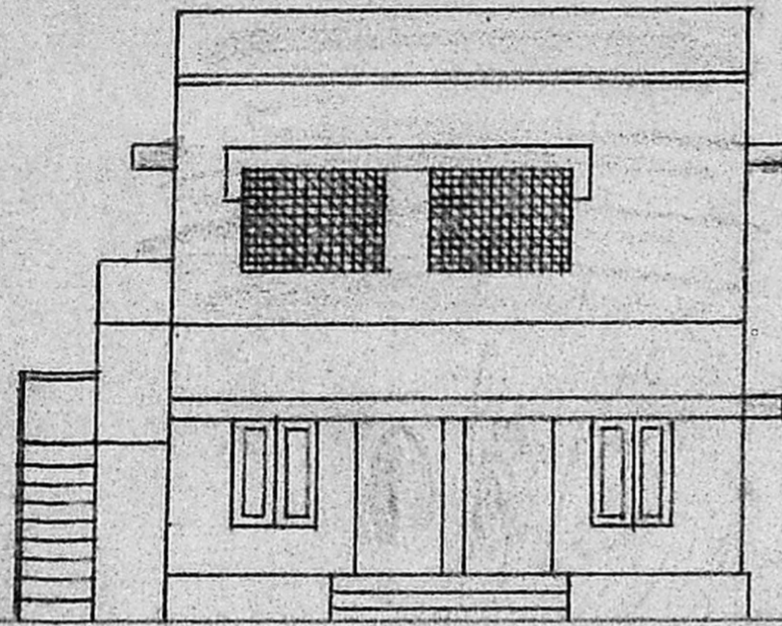

FRONT ELEVATION

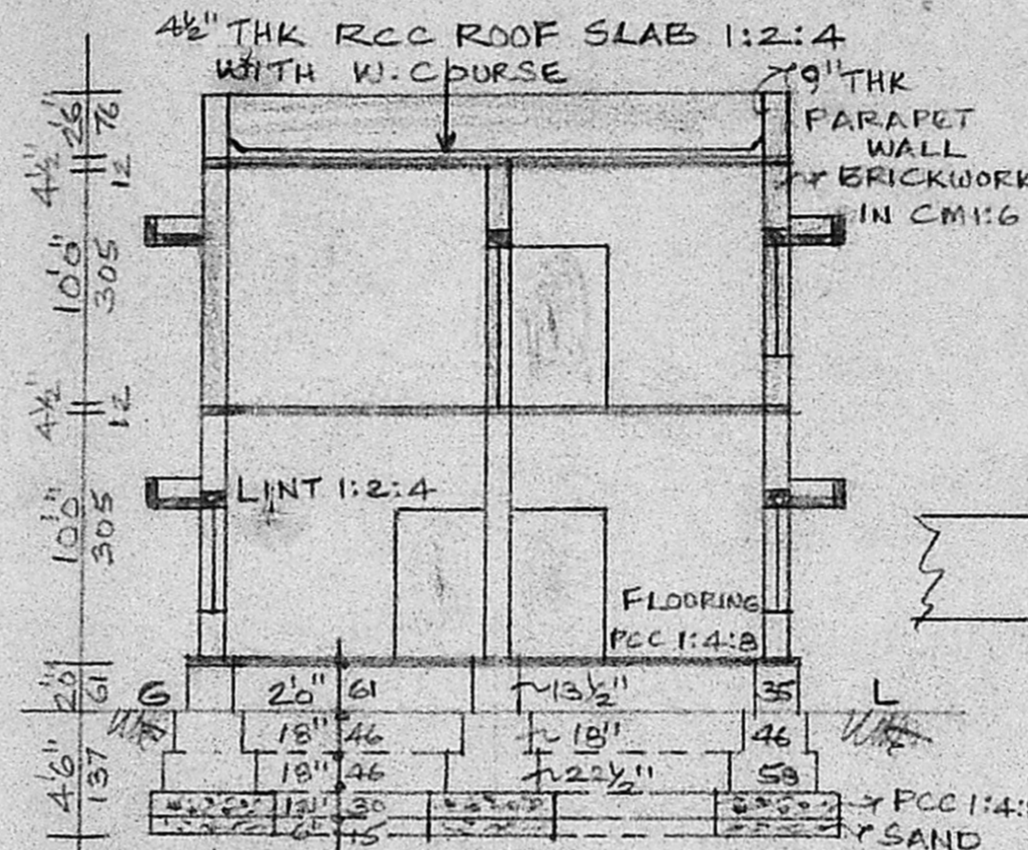

SECTION 'AB'

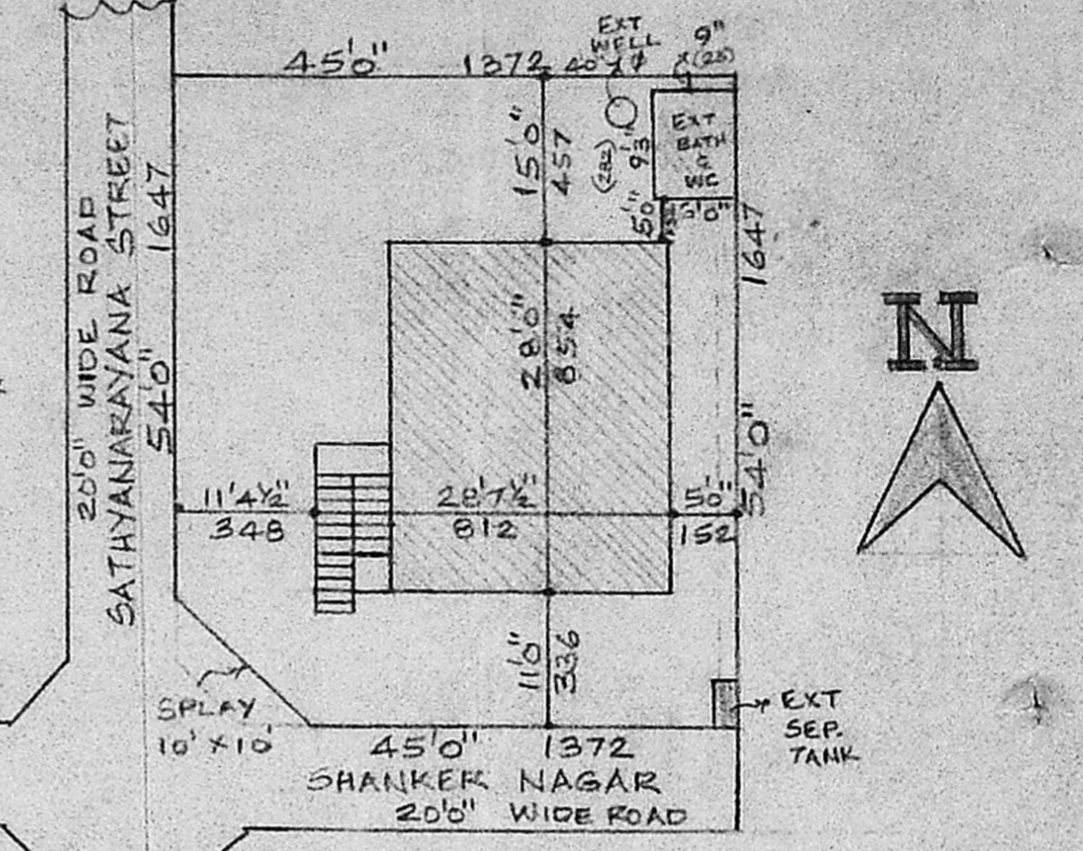


SITE PLAN
SCALE 1:200


Planning Permit No. A/1363/191
APPROVED
SUBJECT TO THE CONDITIONS IN THIS OFFICE LETTER.
No. A/1352/91 Date 22.11.91
FOR MEMBER SECRETARY
MADRAS METROPOLITAN DEVELOPMENT AUTHORITY
MADRAS - 600 004

9"	10'4 1/2"	9"	10'0"	9"
23	317	23	305	23


9"	10'4 1/2"	9"	10'0"	9"
23	317	23	305	23

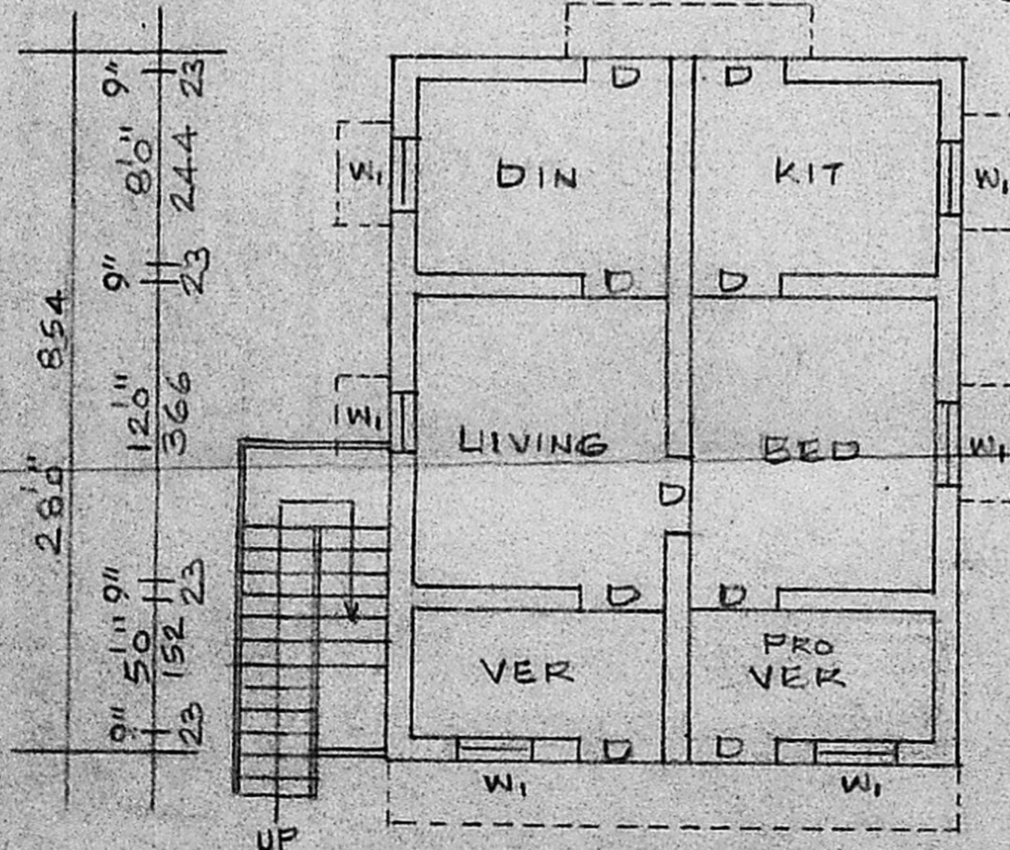

PLAN OF GROUND FLOOR

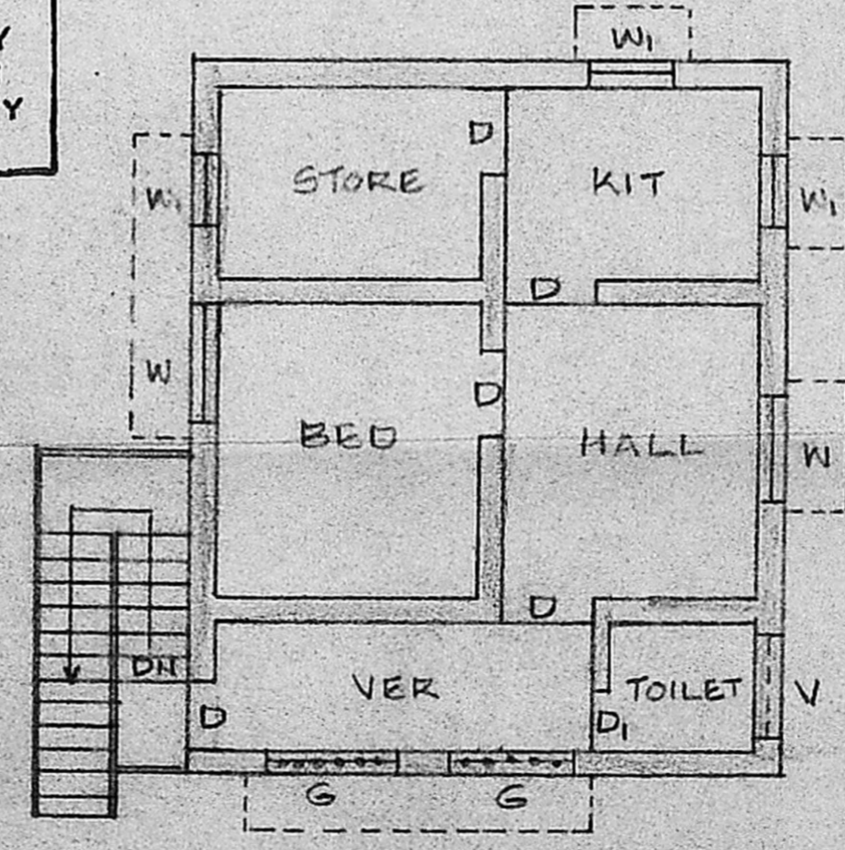

PLAN OF FIRST FLOOR

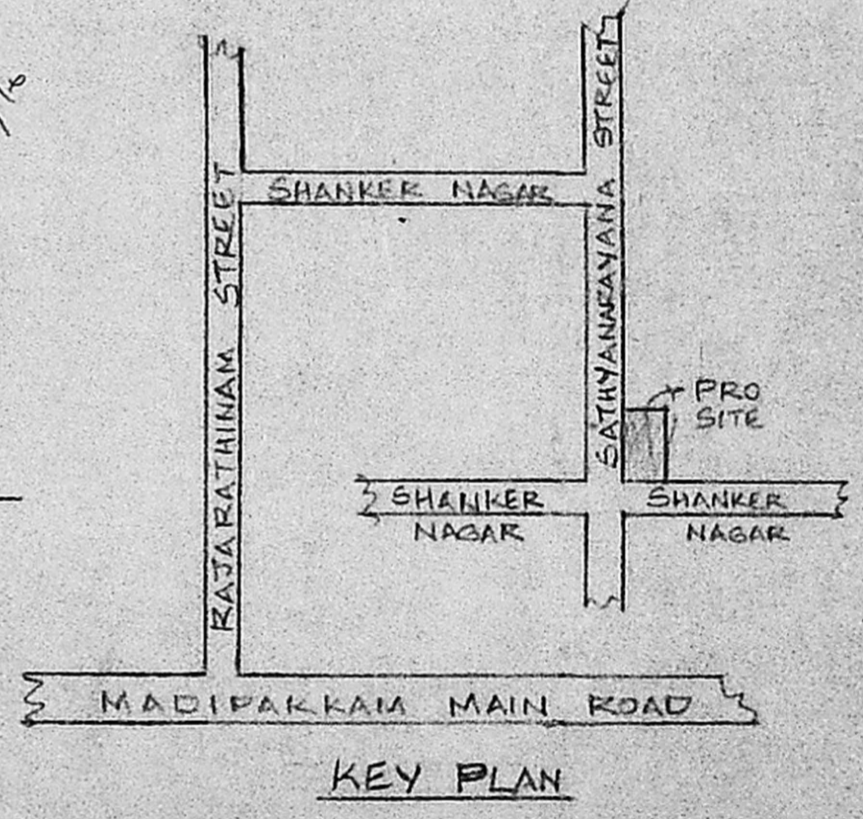

KEY PLAN

OWNER *K. Balasubrahmanyan*

G. GANESAN.
LICENSED SURVEYOR,
Alandur Municipal, Tambaram Municipality,
Ambattur Municipal Townships,
169, K. Nagar Street, Adambakkam
MADRAS - 600 088
P.O. No. 234 28 23
LICENSED SURVEYOR