

PLAN SHOWING THE PRO. DEMOLITION & RECONSTRUCTION OF RESIDENTIAL BLDG AT D.No.15/1. PANAKARAN AROKIAM STREET, MACKAY GARDEN, THOUSAND LIGHTS, MADRAS. DN.105
SCALE = 1" = 8.0" (1:100)

SUB-DIVISION DETAILS

- (A) PORTION TOTAL EXTENT
- (B) PORTION SUB-DIVISION
- PLOT TOTAL EXTENT

SFT.	S.M ²
903	83.979
903	83.979
1806	167.958


JOINERIES

QTY	DESCRIPTION	SIZE	REMARKS
D	DOOR	3.0 x 7.0	1
DI	"	2.6 x 6.0	75 x 162
W	WINDOW	3.2 x 4.6	51 x 127
WI	"	5.0 x 4.6	52 x 127
V	VENT	4.0 x 2.0	21 x 51


PRO. RCC SLAB IN CM 12.4
4 1/2" TK WITH W.P. COURSE
BR. WORK IN CM 1:0

COLOURINGS


EXG. TO BE DEMOLISHED
PRO. WORK
PLOT BOUNDARY
ROAD

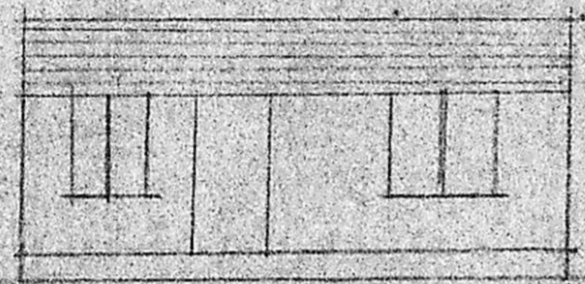


EXG. ELEVATION

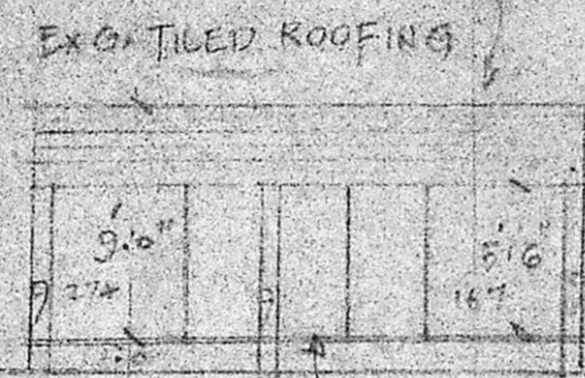

SECTION A-B

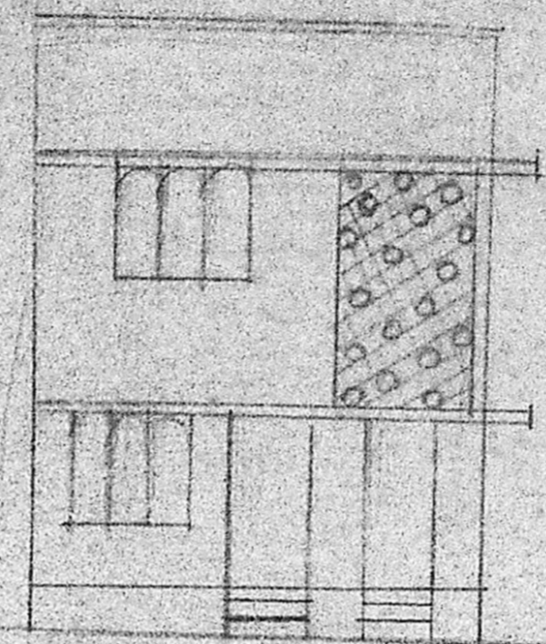

C-D

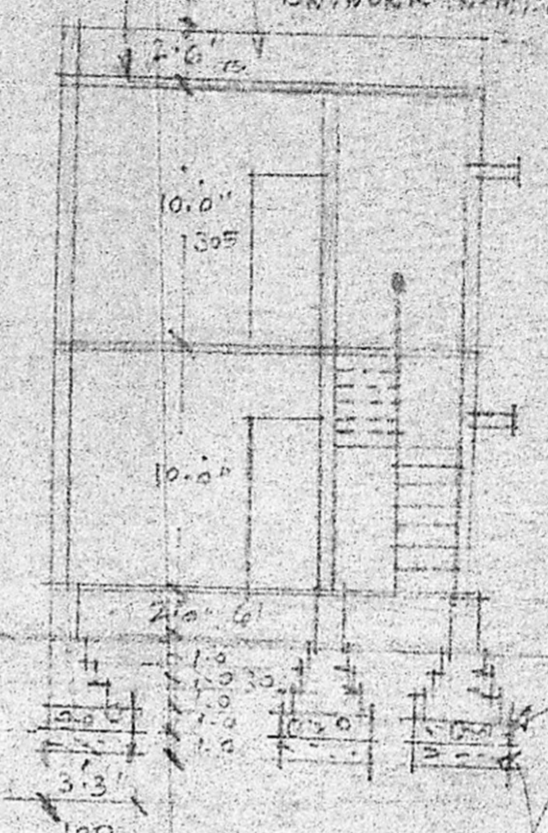

SECTION K-X

Planning Permit No. 1219/192


APPROVED

SUBJECT TO THE CONDITIONS IN THIS OFFICE LETTER.


No. A-3/14397/Pl. 7/2/92

[Signature]


FOR MEMBER SECRETARY
MADRAS METROPOLITAN
DEVELOPMENT AUTHORITY
MADRAS - 600 008.

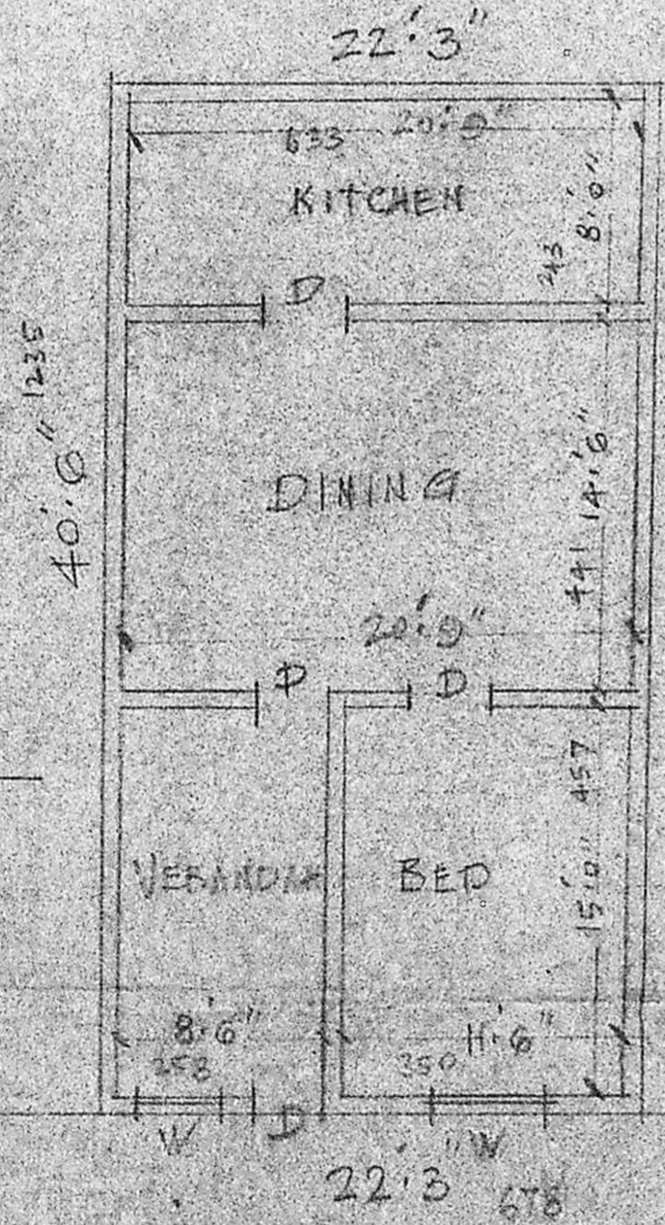

EXG. PLAN
TO BE DEMOLISHED

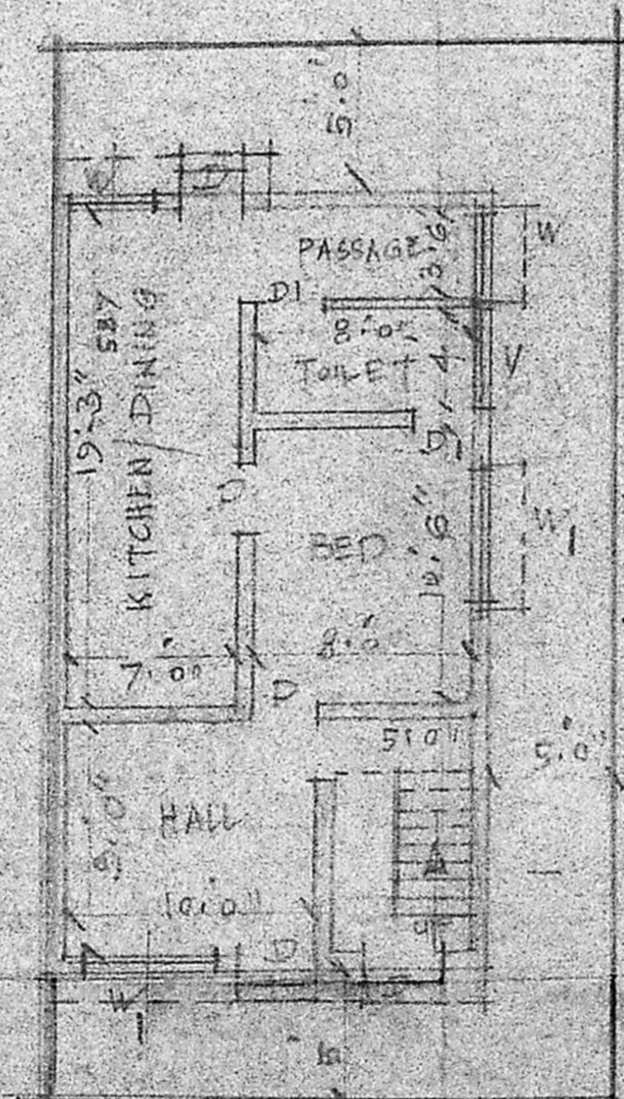

PRO. GROUND FLOOR

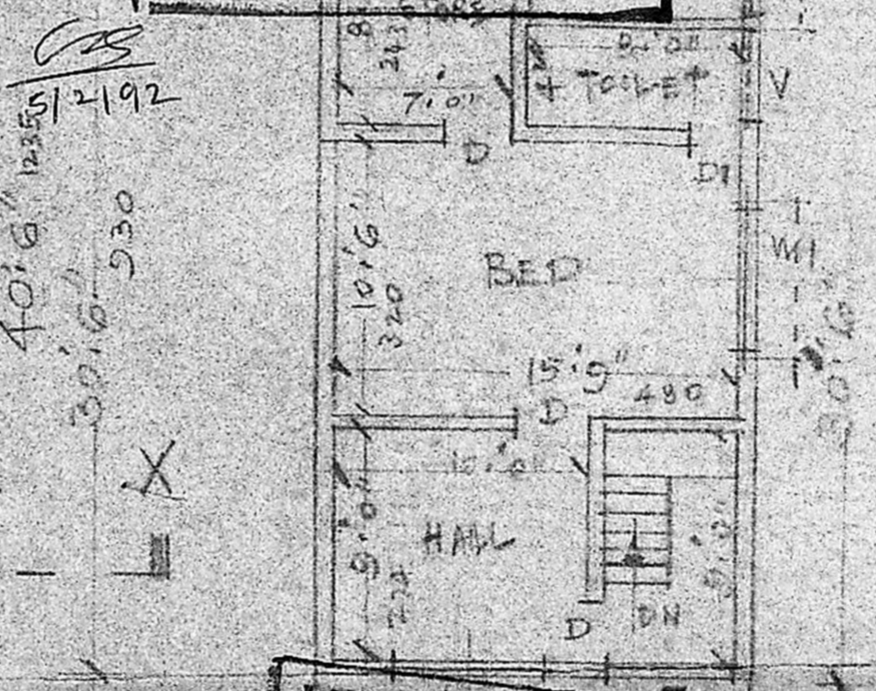

MMDA/TAJ/PP NO. 62A/91

Q.No. 1743/91


Asst. A-3/14397/91

Surveyor *[Signature]*

PART I

PART II FIRST FLOOR

A.P. *[Signature]* D.P.

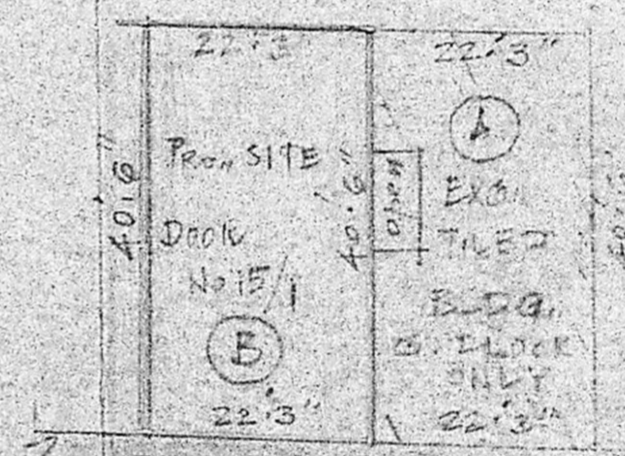

SUB-DIVISION PLAN
SCALE = 1" = 20.0"



V. Nabalakshi

OWNER

[Signature]
J. THOTHADRI,
Asst. Executive Engineer [Retd]
Class I Licensed Surveyor Regd. No. 515,
Corporation of Madras (Phone 555358)
28, Venkatchala Naicken St (Landmark)
MADRAS-600 021.