



FRONT ELEVATION

MMDA (A/PP No. /
 CND No. 12/1461/91
 V/S
 No. /
 PART I
 PART II
 A.P. 26.3 DP

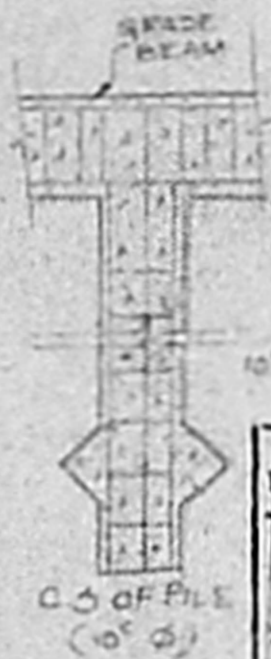


SECTION ON 'AB'
 SCALE: 1"=2 FT

Planning Permit No. A/996/91
APPROVED
 SUBJECT TO THE CONDITIONS IN
 THIS OFFICE LETTER
 No. A 3/1461/91 dt. 20/1/91
 For MMDA
 MADRAS MUNICIPAL
 DEVELOPMENT AUTHORITY
 CHENNAI 600 008

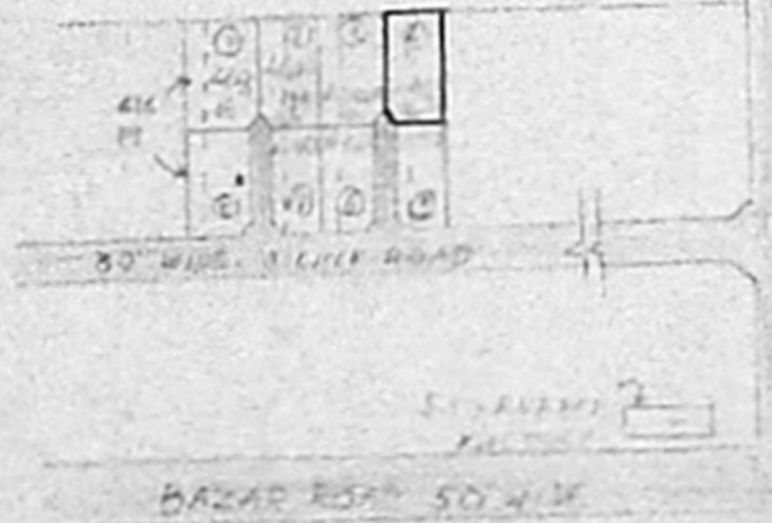

LAYOUT PLAN
 N.T.S.

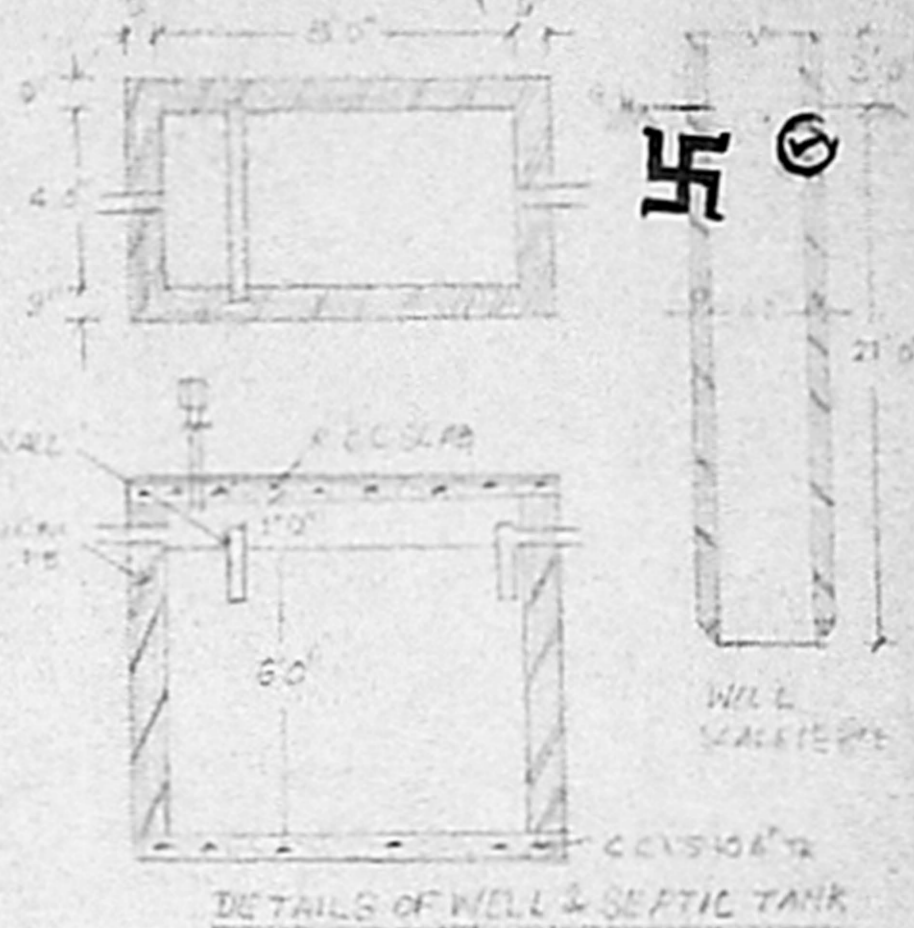

DETAILS OF WELL & SEPTIC TANK

DETAILS OF JOINTS

D. DOOR PANELLED	3'3" x 7'0"
D. DOOR PANELLED	3'0" x 7'0"
W WINDOW GLAZED	4'0" x 4'6"
W WINDOW GLAZED	3'0" x 4'6"
V VENTILATOR GLAZED	7'0" x 2'0"
F/W FRENCH WINDOW	6'0" x 7'0"
D2 DOOR PANELLED	2'6" x 7'0"


AREA STATEMENT

1 PLOT AREA	2465 SQ. FT.
2 BUILDING AREA	876 SQ. FT.
3 VACANT LAND	1589 SQ. FT.

PROPOSED DWELLING HOUSE IN PLOT NO. 455 M.L.
 455 M.L. (PLOT NO. 455) S.N. 64 N. 68/3
 L.P.D.M. NO. 527/13 MADRASIA NAGAR
 MADIPAKKAM VILLAGE SAIDAPET TALUK
 CHENNAI 600 008 SCALE: 1"=8 FT

- OWNER'S SIGNATURE
- PROPOSED CONSTRUCTION
 - ROAD
 - ECONOMY

[Handwritten Signature]

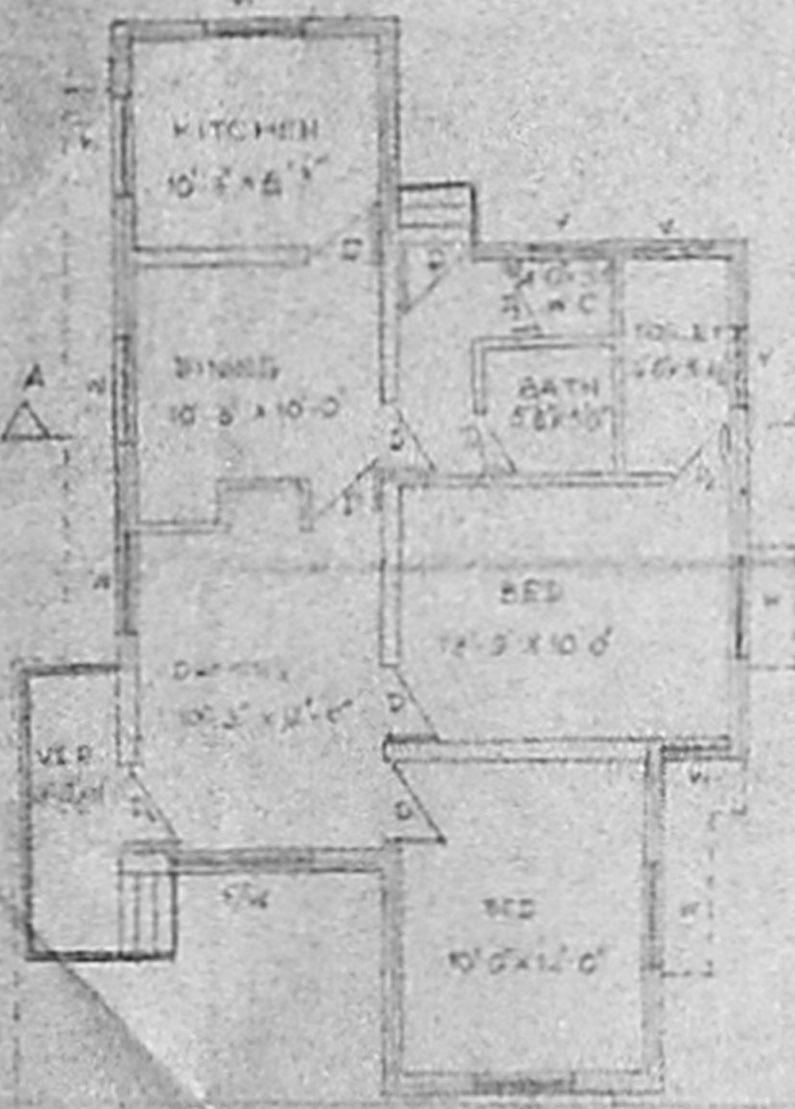

PLAN
 SCALE 1"=8'0"



SITE PLAN, SCALE 1"=24 FT



KEY PLAN
 N.T.S.

[Handwritten Signature]
T. P. MEIKANDAN, Esq.
 Licentee Surveyor
 Alandur Municipality
 No. 3, Medavakkam Main Road,
 MADIPAKKAM, M. 604 911