


PLAN SHOWING THE PROPOSED DEMOLITIONS AND PRO-CONSTRUCTION

PRE-NO. 39/1 (OLD NO. 1/15) R.S NO. 993/3 BLOCK NO. 10
T PALAYAPPAN STREET, GEORGE TOWN, MADRAS


SCALE 1" = 8'0" (1:100)

MMDA (A) NO. 1 /
CNV A. / 1620/91
AS
S
P


- D₁ 3'6" x 7'0" T.W. PANELLED DOOR
- D₂ 3'0" x 7'0" DOOR
- D₃ 2'6" x 7'0" DOOR
- W 4'0" x 4'6" T.W. GLAZED WINDOW
- V 3'0" x 2'0" T.W. VENTILATOR

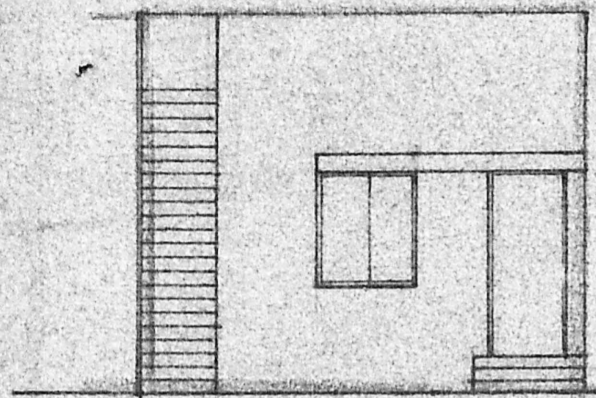

ELEVATION

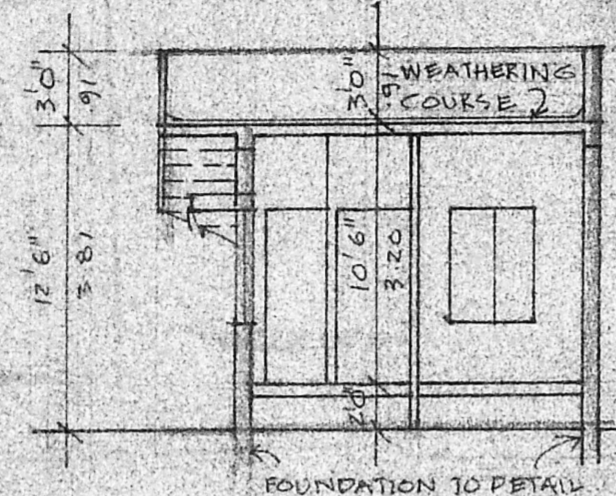


SECTION AA

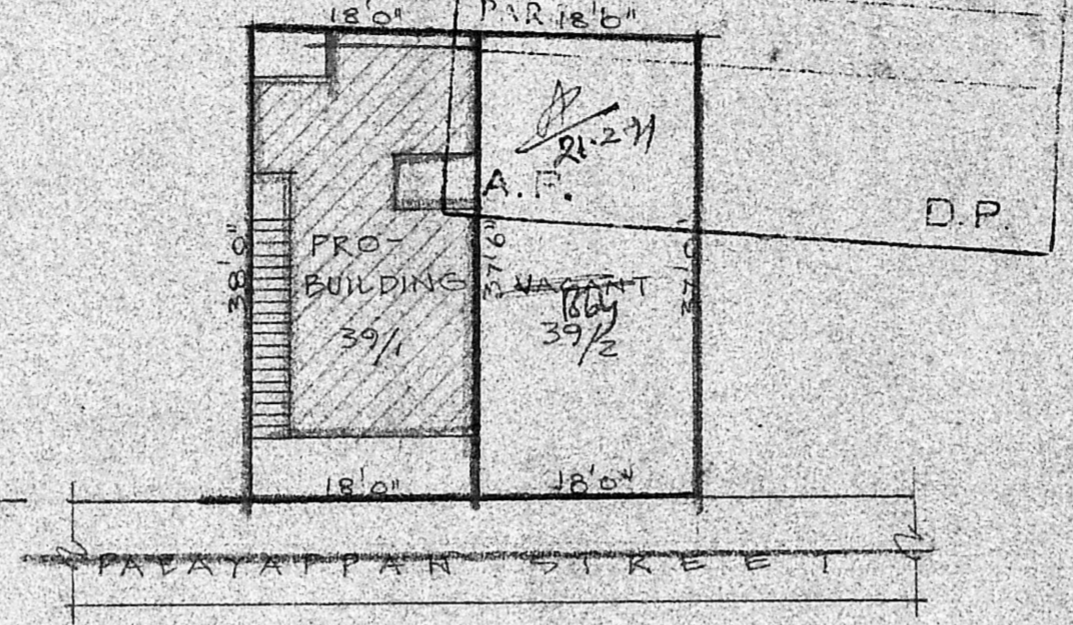


PLAN FOR PRO-SUB DIVISION
IN PRE NO 39, R.S NO. 993/3


Planning Permit No. A/366/91
APPROVED
SUBJECT TO THE CONDITIONS IN
THIS OFFICE LETTER.
No. A/1620/91 Date 27-3-91
S. Jayaraj
FOR MEMBER SECRETARY
MADRAS METROPOLITAN
DEVELOPMENT AUTHORITY
MADRAS - 600 008.

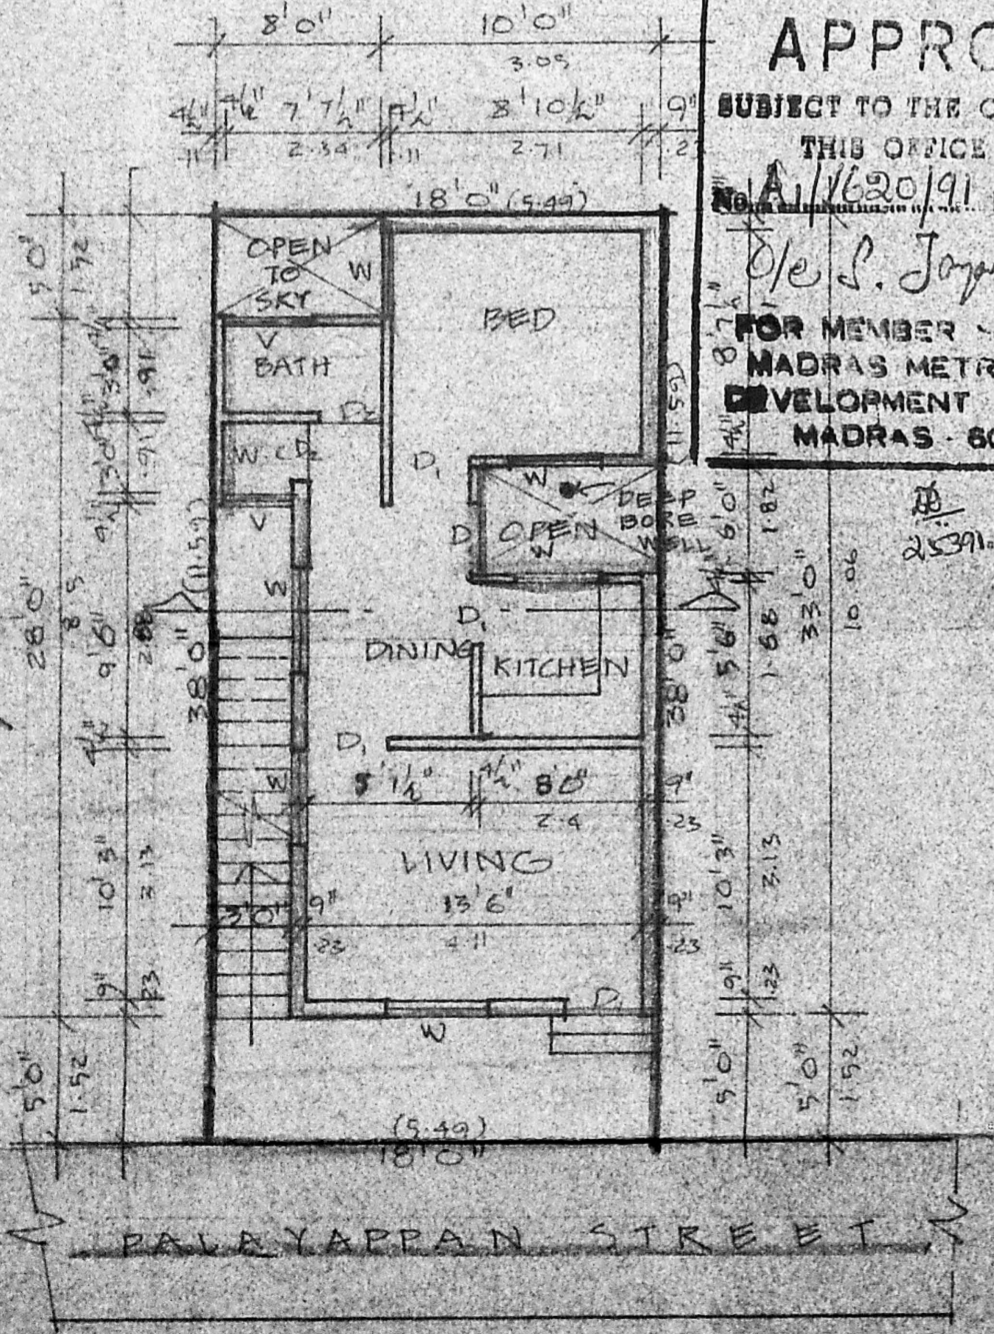


GROUND FLOOR CUM SITE PLAN

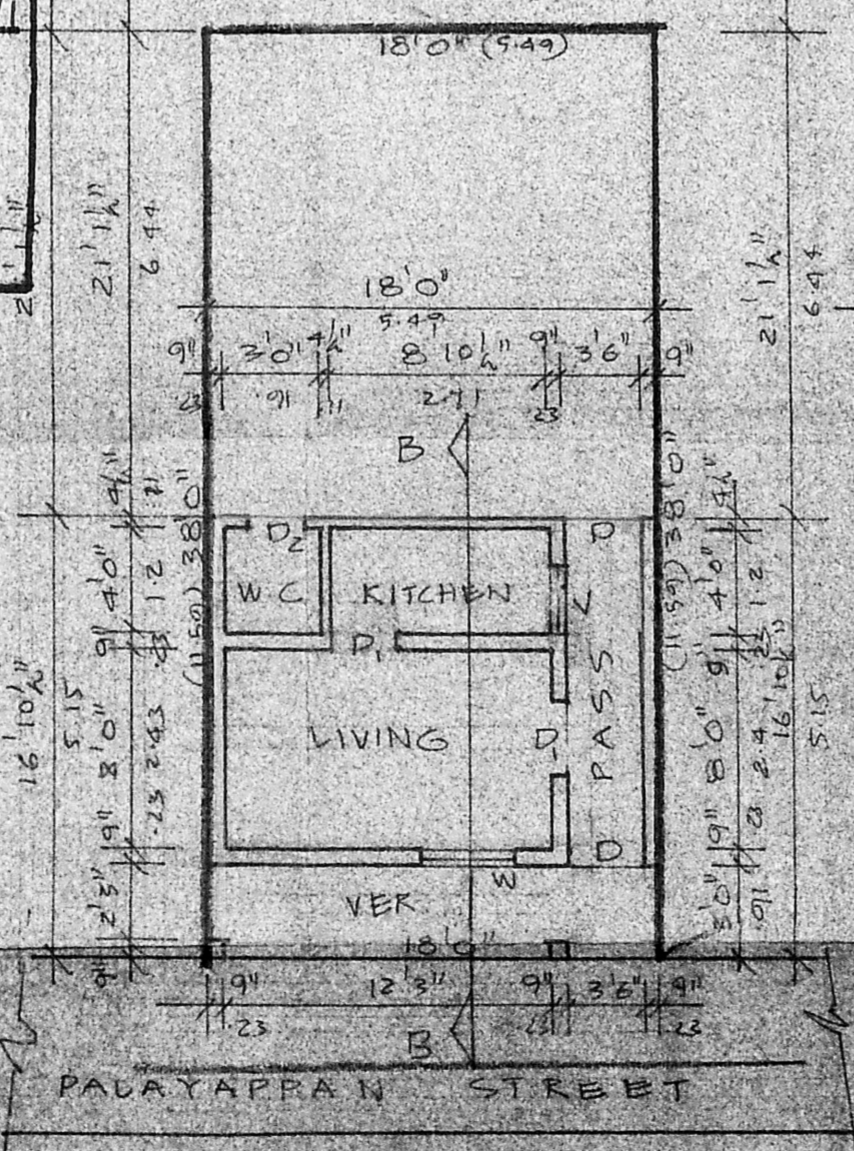

EXG-BUILDING PLAN
TO BE REMOVED

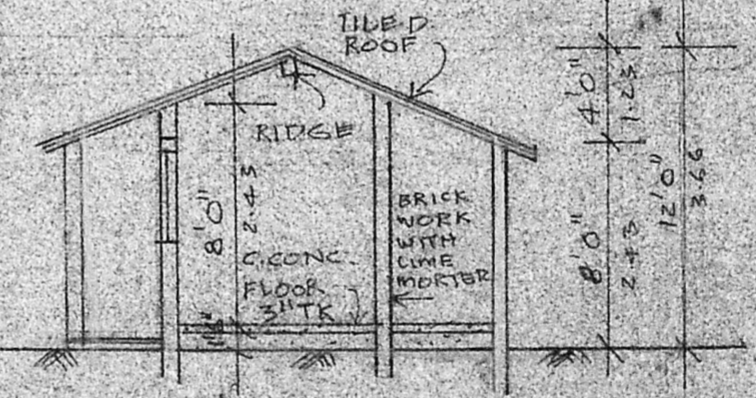

SECTION BB
TO BE REMOVED

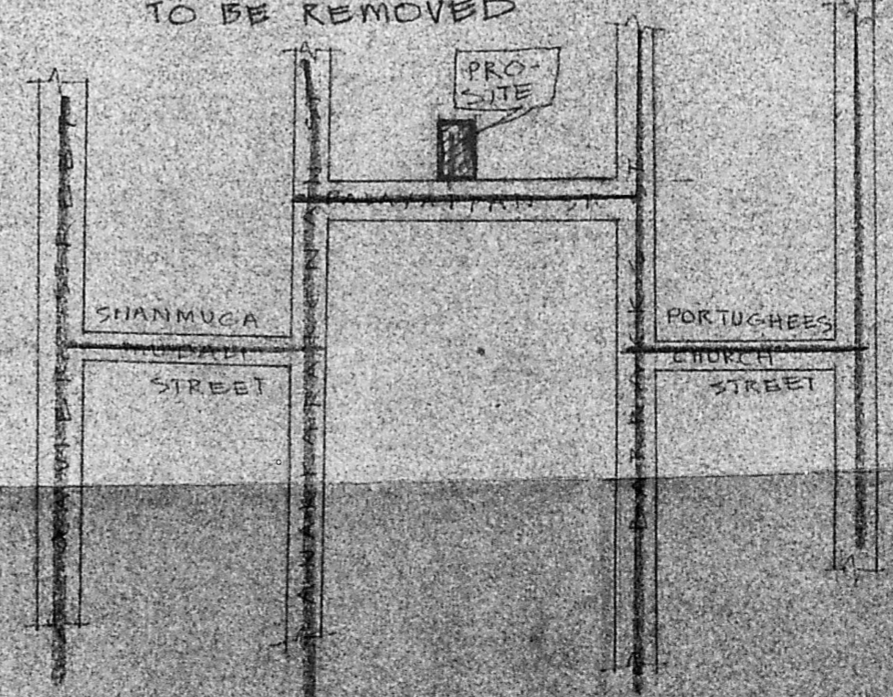

KEY PLAN
NOT TO SCALE

SPECIFICATION

1. SAND FILLING IN FOUNDATION & PLINTH
2. P.C.C 1:4:8 IN FOUNDATION
3. BRICK WORK IN 1:4 CM
4. PLASTERING WORK WITH 1:2:4
5. R.C.C WORKS WITH 1:2:4
6. MOSAIC FLOORING
7. STANDARD WEATHERING COURSE

INDEX

- PROPOSALS
- ROADS
- BOUNDARY
- REMOVALS

AREA PARTICULARS

TOTAL AREA OF THE SITE 684 SFT 63.6M²
PRO-DEMOLITION AREA 304 SFT 28M²
PRO-GROUND FLK. AREA : 443 SFT 41.2M²
COVERAGE 64.6%

S. Jayaraj
OWNER'S SIGNATURE

K Venugopal
K VENUGOPAL
AEE (Rtd)
CONSULTING CIVIL ENGINEER
LICENSE SURVEYOR CLASS I
CORPORATION OF MADRAS
8, NEELAKANDAN STREET
NUNGAMBARKAM (LAKE AREA)
MADRAS-600 034
LICENSED SURVEYOR

310