



ELEVATION

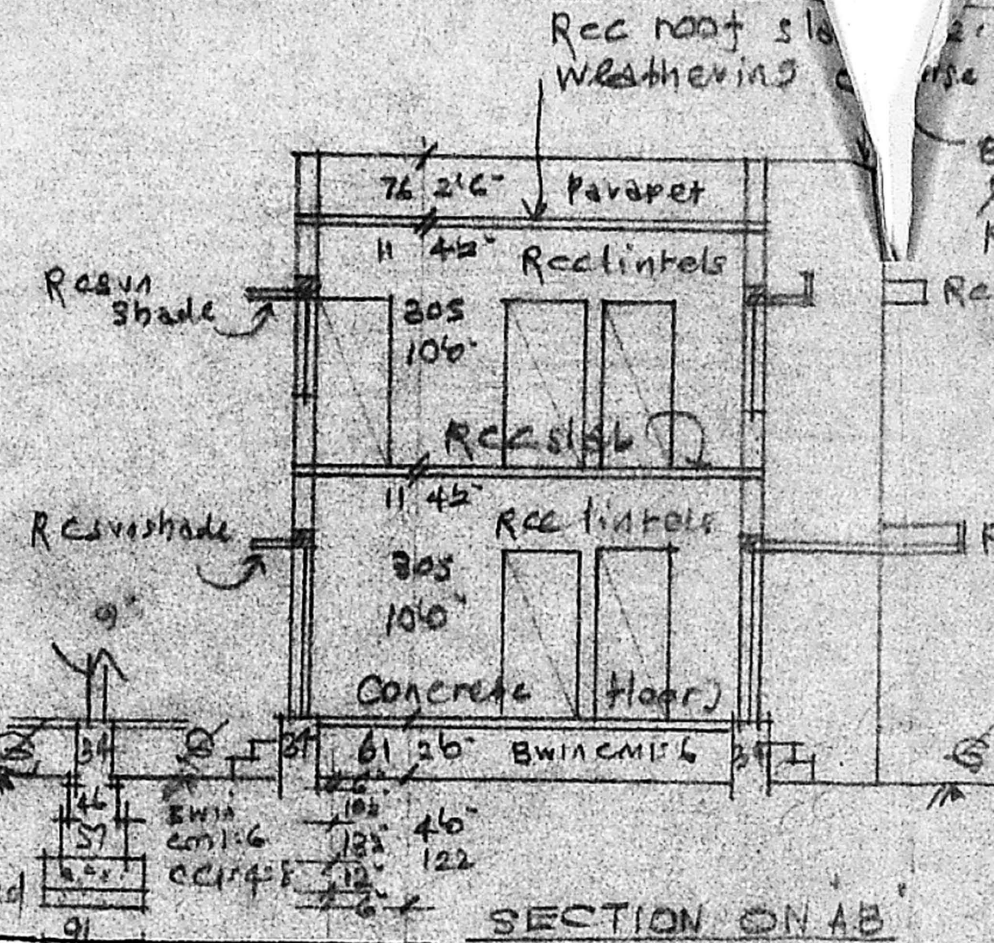

SECTION ON AB

REFERENCE

D	DOOR	3'3" x 6'6"	99 x 198
DI	DOOR	2'6" x 6'6"	76 x 198
W	WINDOW	3'6" x 4'6"	91 x 137
WI	WINDOW	5'6" x 4'6"	152 x 137
V	VENTILATOR	3'6" x 2'6"	91 x 61

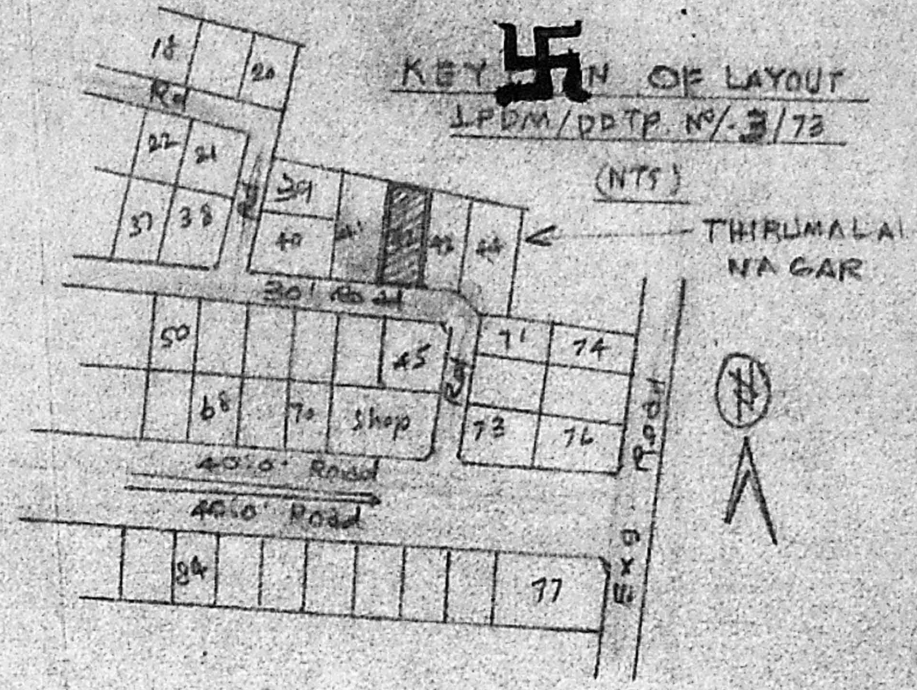


REVISED PLAN (without elements)

A 3 / 17179 / 91


PLAN OF PRO: FIRST FLOOR TO EXG. HOUSE AT PLOT No. 42, OF LAYOUT LPDM/DDTP No. 3/73, IN SURVEY No. 55/1B2 PERUNGUDI VILLAGE, SAIDAPET TALUK, CHENGLEPET DISTRICT, FOR Mr. P. THANGARAJAN

Scale: (1" = 8'0") 1:100

Plot Area	3140 S.K
Plinth Area	EXG: GF 505 S.K
Open space	2635 S.K

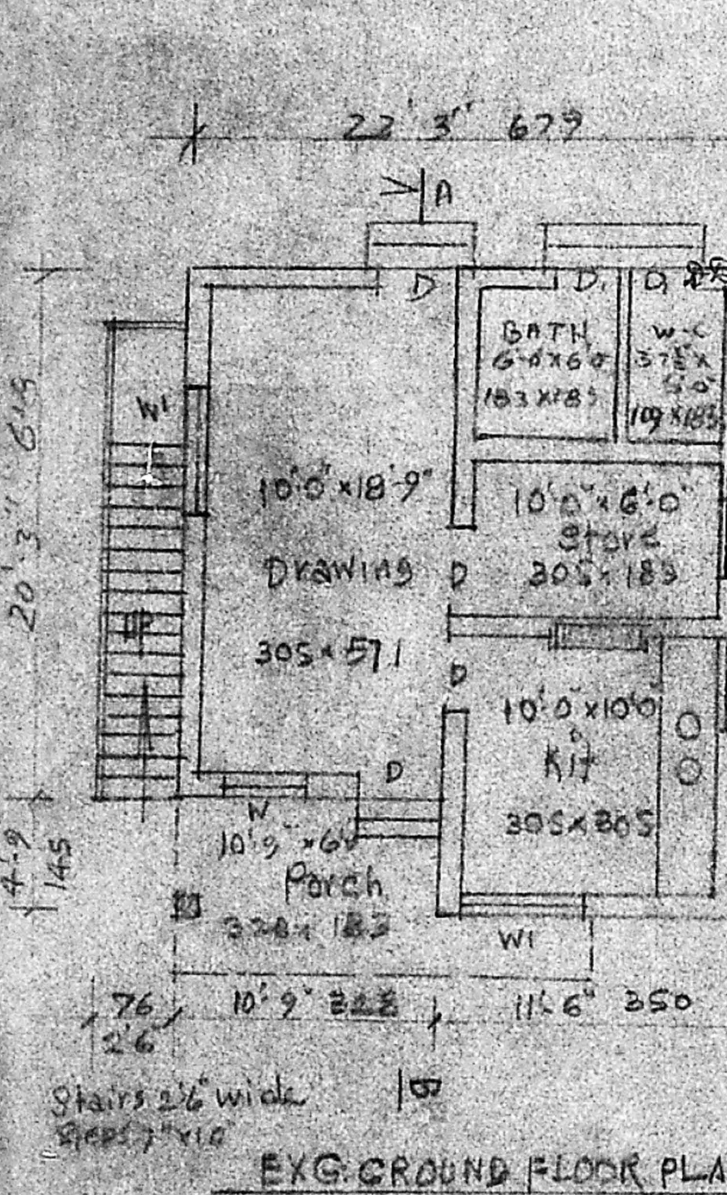


EXG. GROUND FLOOR PLAN

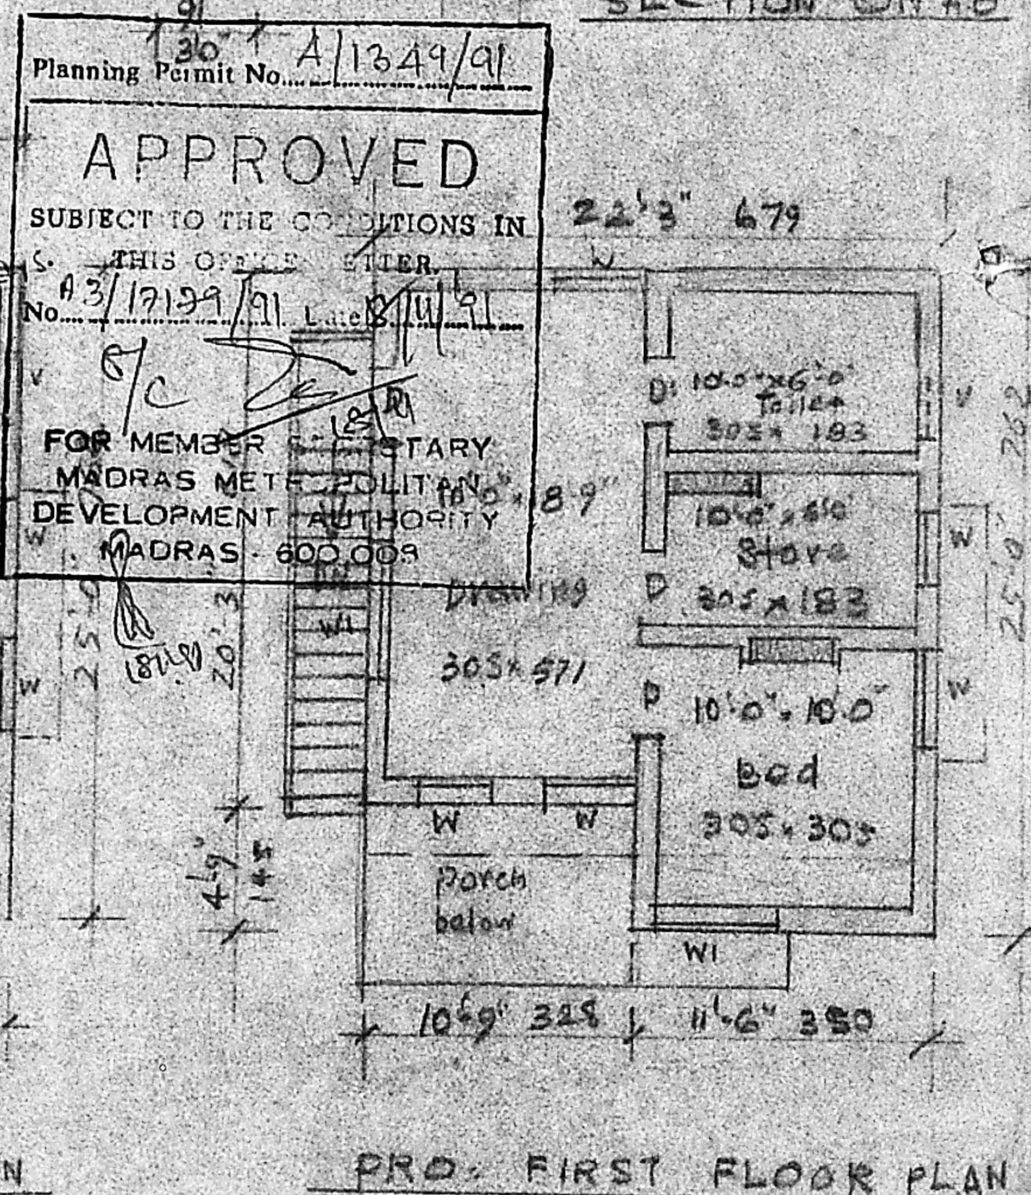

PRO. FIRST FLOOR PLAN

Planning Permit No. A/1349/91
APPROVED
 SUBJECT TO THE CONDITIONS IN THIS ORDER.
 No. A 3 / 17179 / 91
 FOR MEMBER SECRETARY
 MADRAS METROPOLITAN DEVELOPMENT AUTHORITY
 MADRAS - 600 005

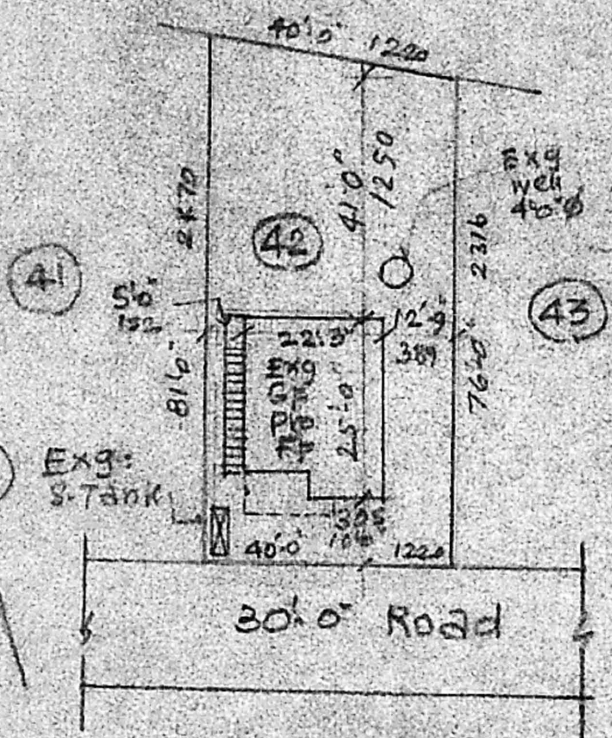

SITE PLAN
 Scale: (1" = 32'0") 1:1000

M. K. SRINIVASAN, I.C.E.
 CONSULTING ENGINEER
 LICENCE D SURV FYOR
 CORPORATION OF MADRAS
 LICENCE No. 22
 U. V. yasas Street
 (Near E. Anagal Park)
 Chennai - 600 017
 Phone: 441 449

ENGINEER

P. Jeyan
 OWNER