
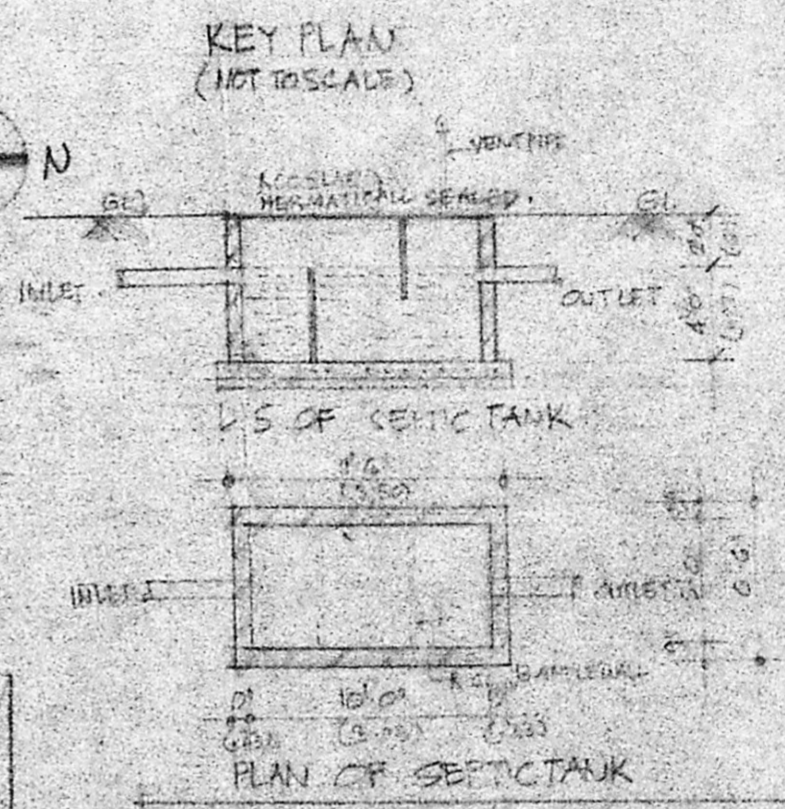
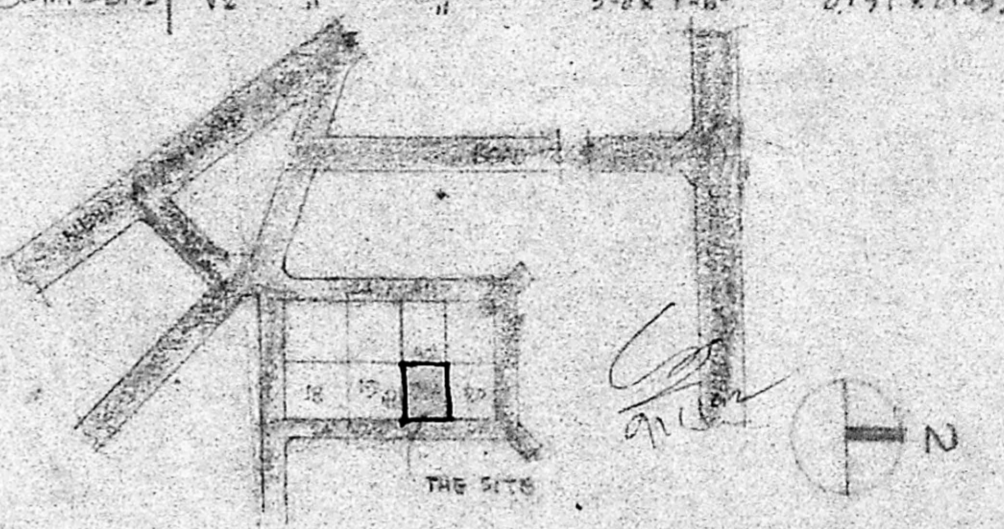


SCHEDULE OF JOINERY

D DOOR	3'-3" x 7'-0"	(1.00 x 2.10)
D1 DOOR	3'-0" x 7'-0"	(.91 x 2.10)
D2 DOOR	2'-6" x 7'-0"	(.75 x 2.10)
DW DWK+WINDOW	7'-0" x 7'-0"	(2.10 x 2.10)
W GLAZED WINDOW	6'-0" x 4'-3"	(1.80 x 1.25)
W1 GLAZED WINDOW	4'-0" x 3'-0"	(1.20 x 0.90)
W2 "	3'-3" x 4'-3"	(1.00 x 1.25)
W3 "	4'-0" x 4'-3"	(1.20 x 1.25)
FG FIXED GLAZING	2'-0" x 9'-0"	(0.60 x 2.70)
V GLAZED VENTILATOR	2'-0" x 1'-6"	(0.60 x 0.45)
V1 "	2'-6" x 1'-6"	(0.75 x 0.45)
V2 "	3'-0" x 1'-6"	(0.91 x 0.45)

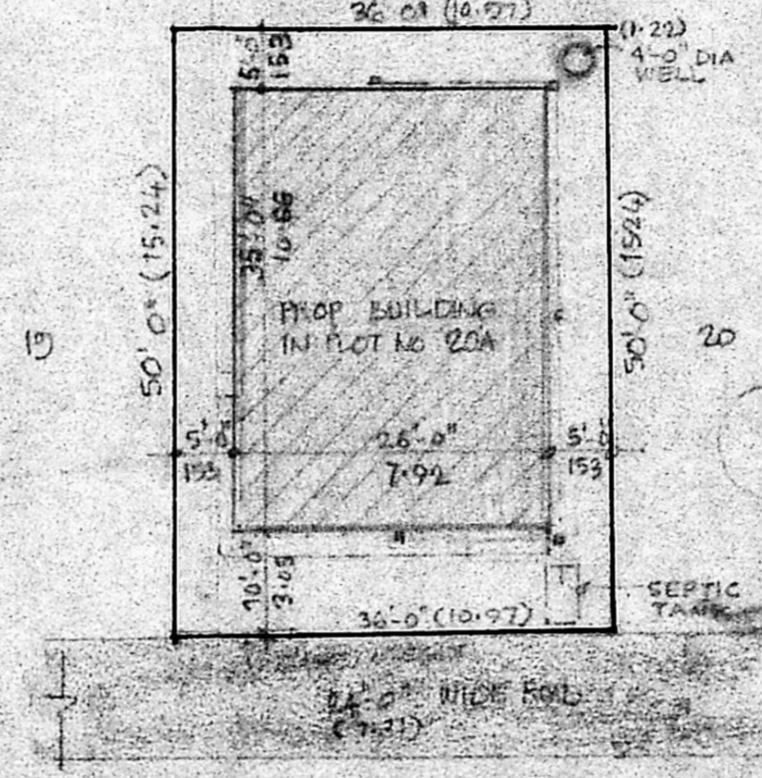

Planning Form No. Also plan
APPROVED
 SUBJECT TO THE CONDITIONS IN
 THIS OFFICE LETTER.
 No. A 2152 20/6/1
 FOR MEMBER SECRETARY
 MADRAS METROPOLITAN
 DEVELOPMENT AUTHORITY
 MADRAS - 600 008


SECTION ON 'A-A'
 SCALE 1/100

SITE PLAN
 SCALE 1"=16'0" (1:200)


REFERENCE

- PROPOSAL SHOWN THIS
- ROADS
- BOUNDARY
- AREA OF THE PLOT = 1800 SQFT (167.49 SQM)
- BUILDUP AREA (P.A.) G.O.PURDUE = 910 SQFT (84.28 SQM)
- FIRST FLOOR CPA = 964 SQFT (89.58 SQM)
- TOTAL BUILDUP AREA = 1854 SQFT (172.86 SQM)


PLAN SHOWING THE PROPOSED RESIDENCE AT PLOT No 20A TSNs 27 PT BLOCK No II IN CHAKKAVARTHI COLONY, AYAMVARAM DIV No 56
 SCALE 1"=8'0" (1:100)
 NOTE: DIMENSIONS SHOWN IN BRACKETS ARE IN METRES

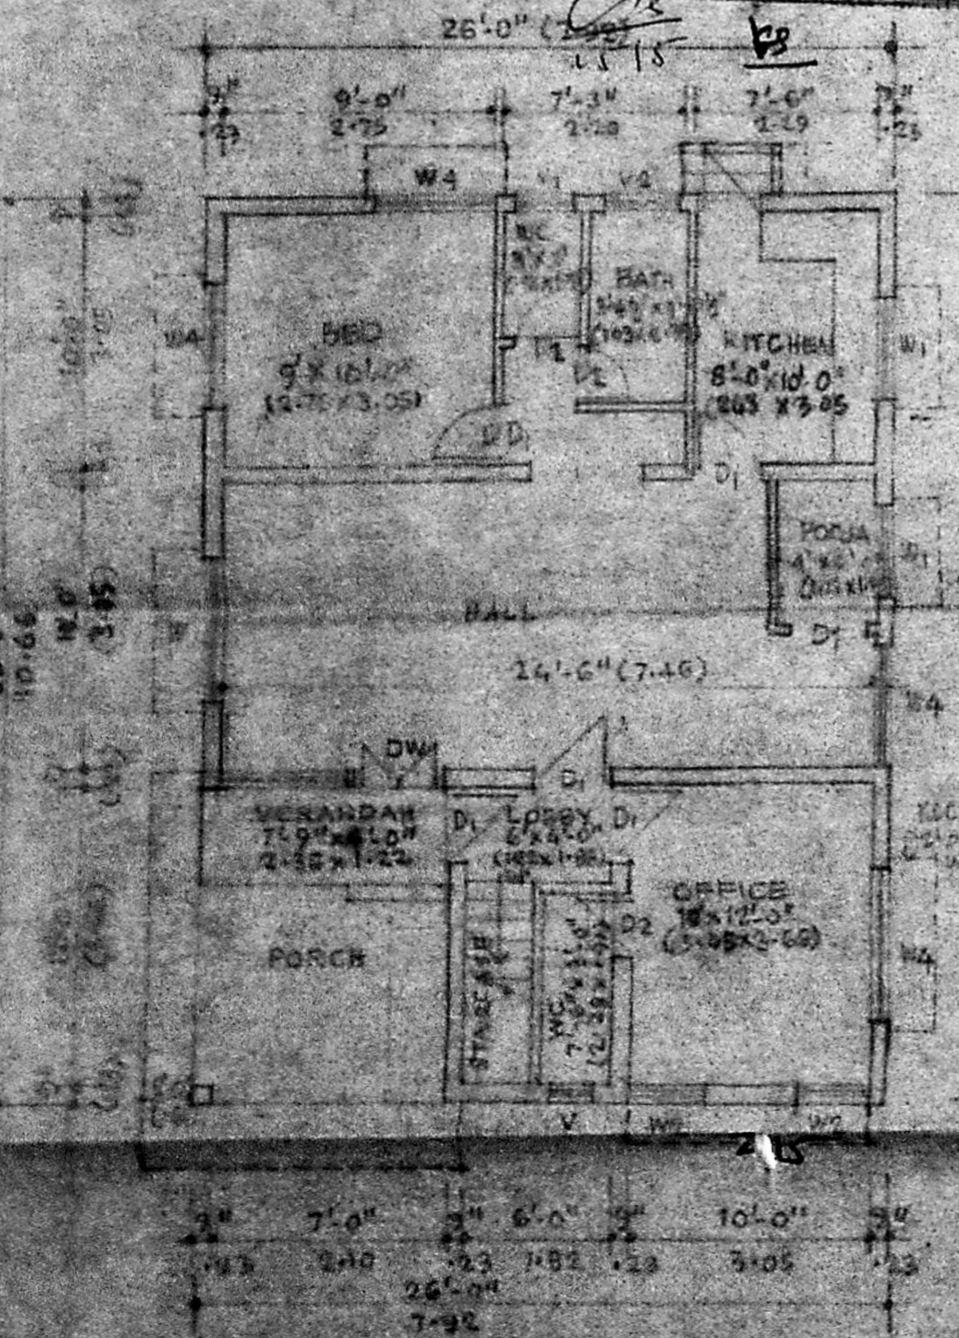

GROUND FLOOR PLAN

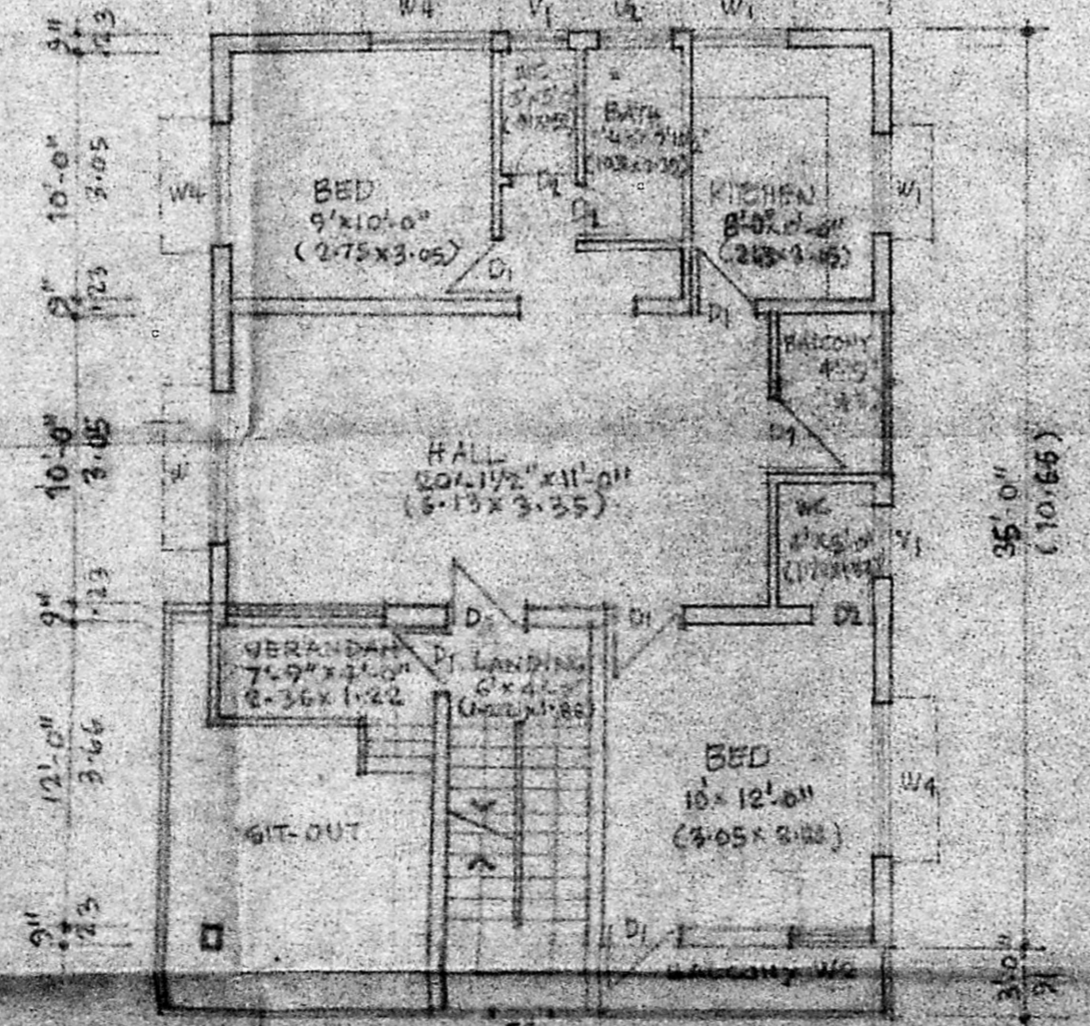

FIRST FLOOR PLAN

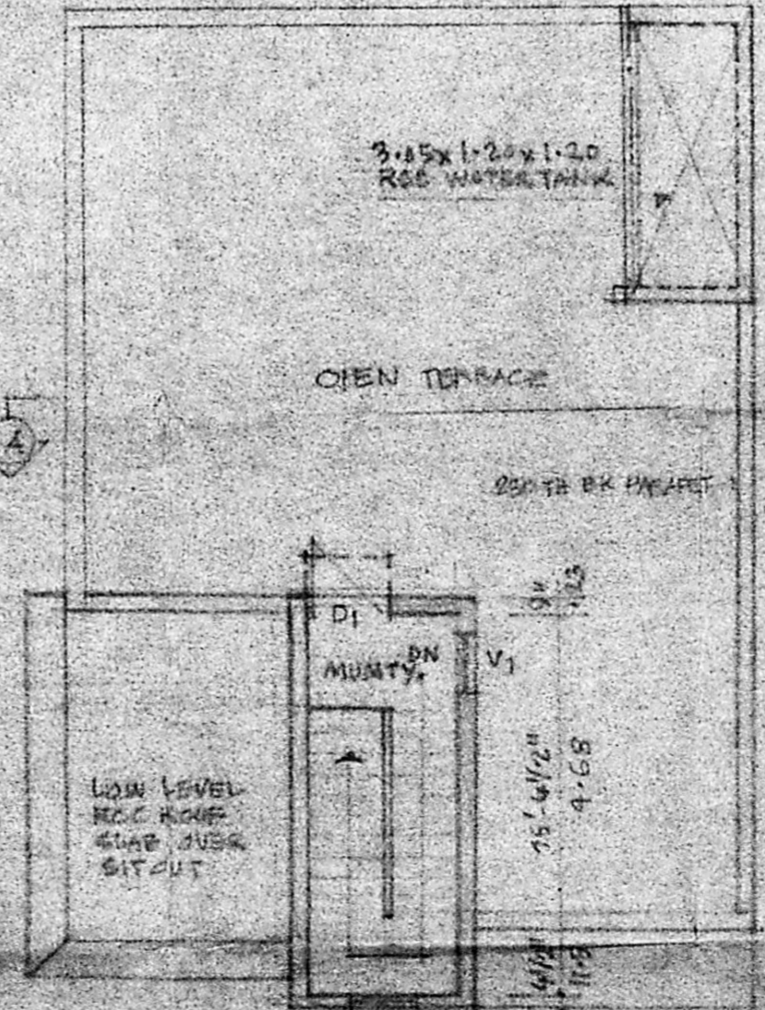

TERRACE PLAN

Phone: 420780
ER. V. SRINIVASALU, L.C.E.
 Asst. Executive Engineer (Retd)
 Consulting Civil Engineer
 P.G.J. No. 270
 CLASS III SURVEYOR
 CORPORATION OF MADRAS
 No. 67, Valmiki Road
 ARUMBAKKAM MADRAS-100