

ELEVATION


SECTION AB

DETAILS OF 4' WELL & SEPTIC TANK


A/316/92 dt: 26/2

MMDA/PP No. /
 C No. A3/20712/91
 ASSE.
 Sundry
 PART I
 PART I
 A. J. D.P.
 19/11


Planning Permit No. 86'3" 80'
APPROVED
 SUBJECT TO THE CONDITIONS IN THIS OFFICE LETTER.
 No. A3/20712/91 dt: 26/2
 FOR MEMBER SECRETARY
 MADRAS METROPOLITAN
 DEVELOPMENT AUTHORITY
 MADRAS - 600 008.

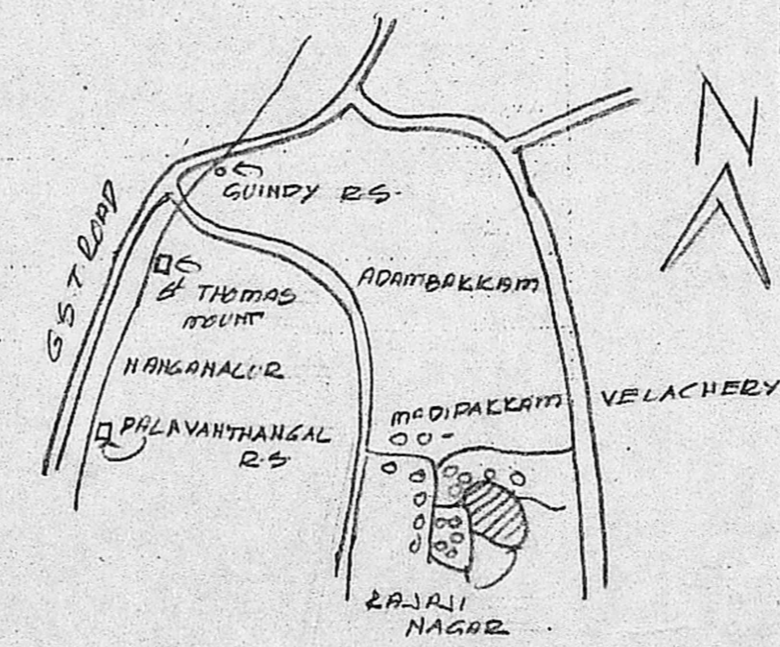

KEY PLAN

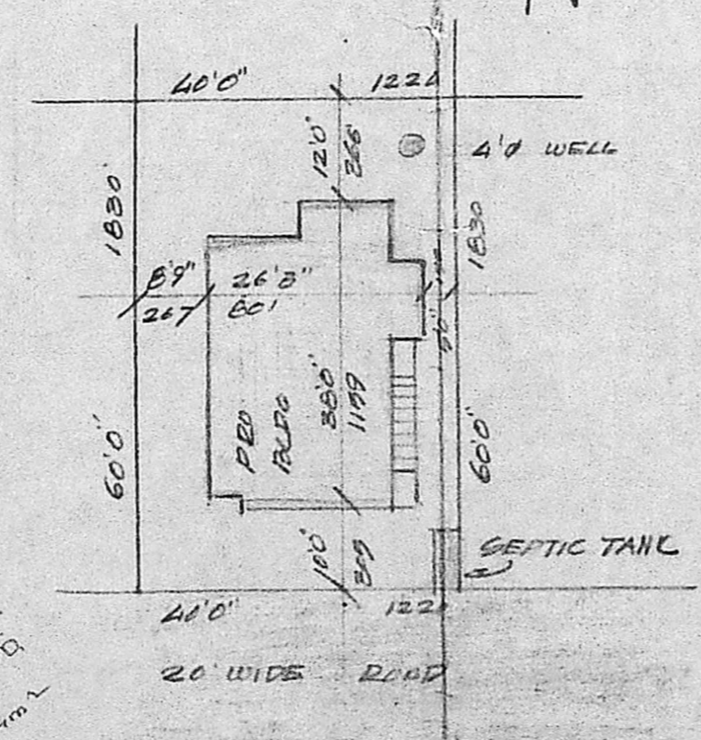

SITE PLAN

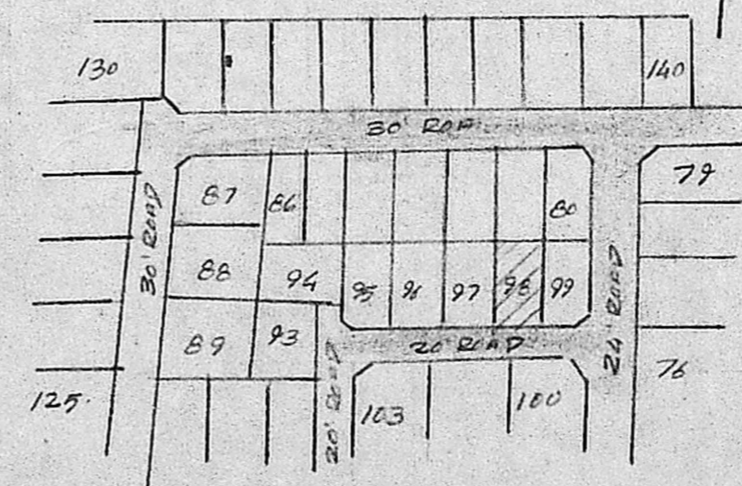

LAY-OUT PLAN

JOINERY

7 DOOR	3'3" x 6'6"	100 x 250
D. "	2'6" x 6'6"	76 x 200
W WINDOW	5'0" x 4'0"	152 x 122
W. "	3'0" x 4'0"	91 x 122
V VENTILATOR	3'0" x 12'0"	91 x 61

SCALE 1"=8'0" 1:100

PRO. DWELLING HOUSE IN
 PLOT No. 98 S No. 105/2
 V. No. 154 RAJAJI NAGAR,
 MADIPAKKAM VILLAGE
 ST. THOMAS MOUNT PANCHAYAT
 UNION SAIDAPET TALUK,
 CHINGLEPUT DISTRICT.

FOR M^r S. JAYARAMAN
 M. K. SRINIVASAN, L.C.E.
 CONSULTING ENGINEER,
 LICENSED SURVEYOR
 CORPORATION OF MADRAS,
 Licence No. 22
 20, RANGANATHAN STREET,
 opp. to Mambalam Rly. Sta
 T. NAGAR, MADRAS-17.
 Phone Office - 444603 Res 441449

PLAN

SCALE 1"=24'0"

H.T.S