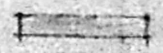

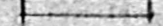


Plan showing the proposed dwelling house in t.s. no. 88/108, Barathiar street, Murugappa Nagar, div. no. III, Madras. 94. BK. no. 10, Puliyur village no. 109. Scale 1cm = 1m.

Joinery and specification.




D door	3'3" x 7'0"	0.986	x 2.13
D door	3'0" x 7'0"	0.91	x 2.13
D door	2'6" x 7'0"	0.762	x 2.13
W window	3'0" x 4'0"	0.91	x 1.372
W window	4'6" x 4'6"	1.372	x 1.372
V Ventilator	4'0" x 2'0"	1.22	x 0.61
R.C.C. sun shade	2'0" wide	(0.61)	

Brick work with c.m 1:6
 Plastering with c.m 1:4-1/2" bk (0.014)
 flooring with c.m 1:3-3/4" bk (0.012)


Ref:
 Proposal. 
 Road. 
 Boundary. 

owner: Florids

G. N. Ravi
 Phone: 420/100
ER. V. SRINIVASALU. L.C.E.
 Asst. Executive Engineer (Retd)
 Consulting Civil Engineer
 REGD. No. 270
CLASS I LICENSED SURVEYOR
 CORPORATION OF MADRAS
 No. 60, Valluvar Road
 ARUMBAKKAM MADRAS-106
 I. surveyor.

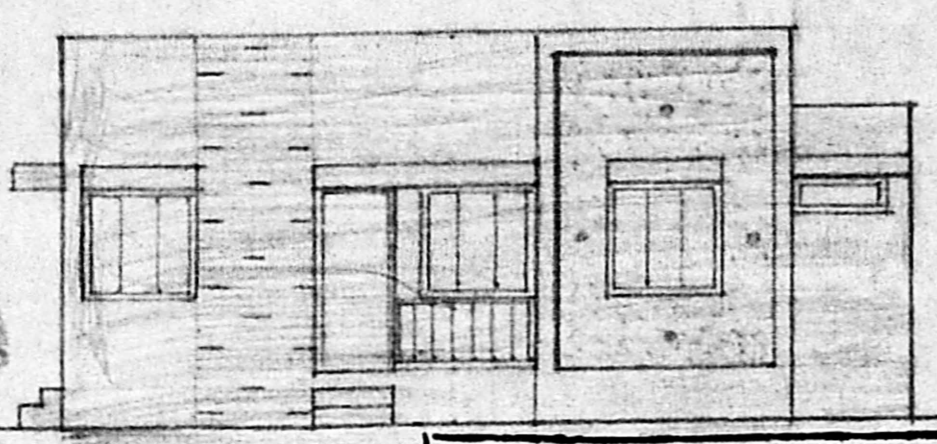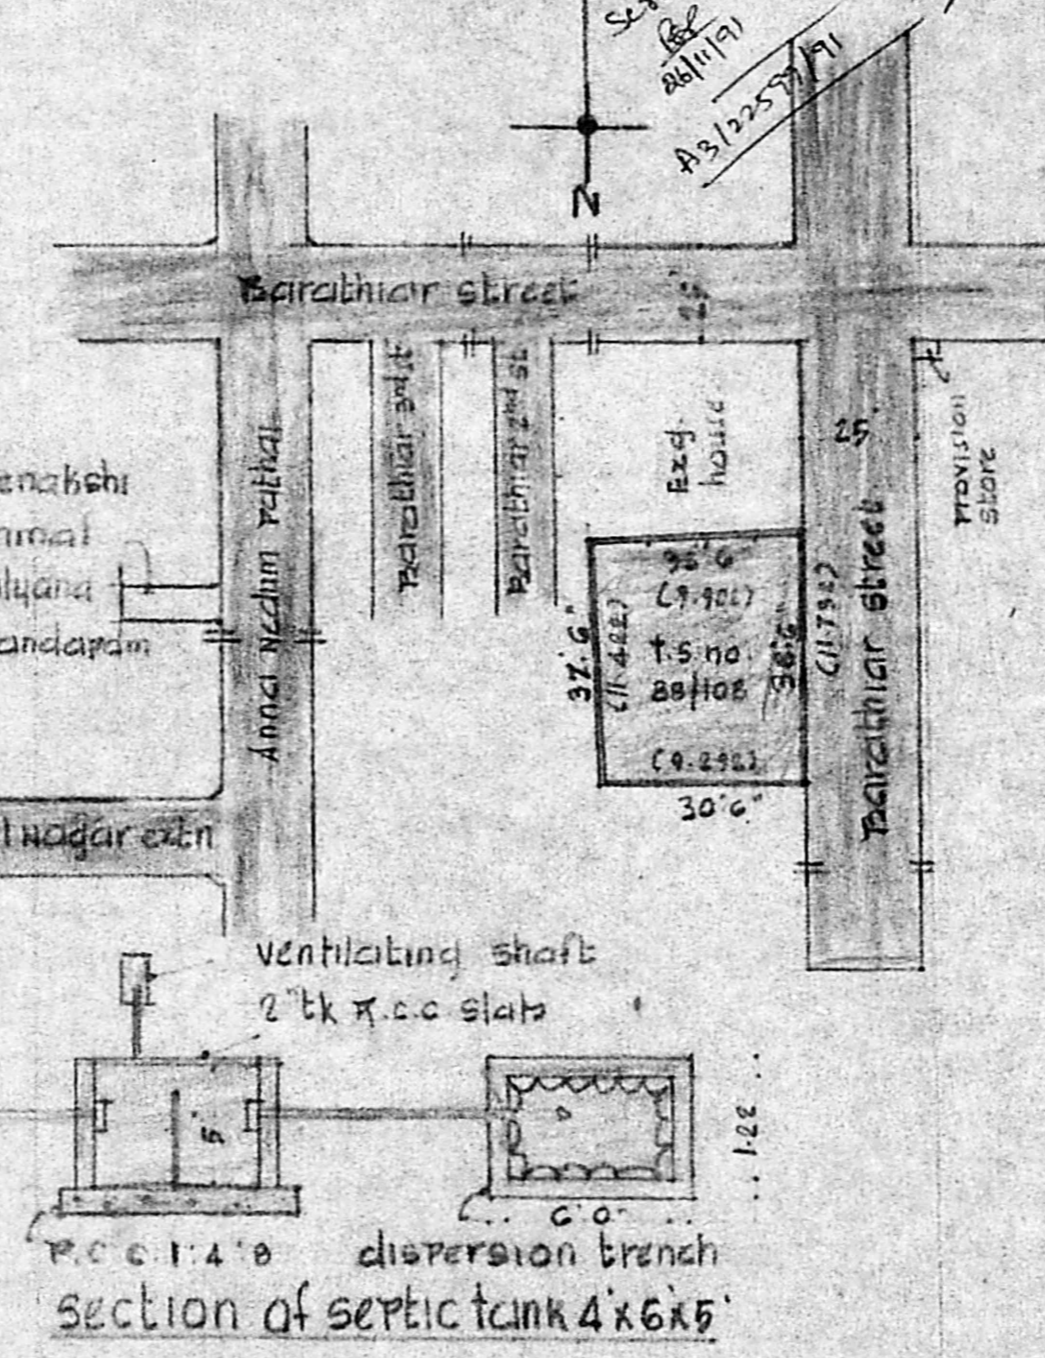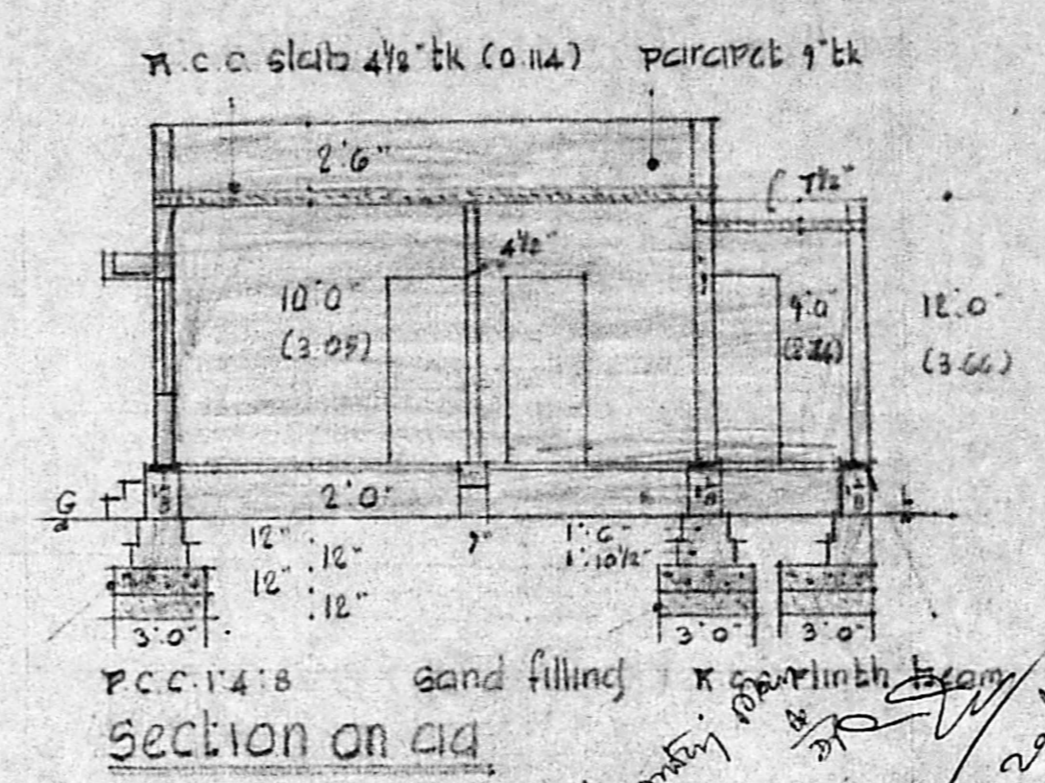

Planning Permit No. A/58/91
APPROVED
 SUBJECT TO THE CONDITIONS IN THIS OFFICE LETTER.
 No. A3/22579/91 Date 20/1/92
 FOR MEMBER SECRETARY
 MADRAS METROPOLITAN
 DEVELOPMENT AUTHORITY

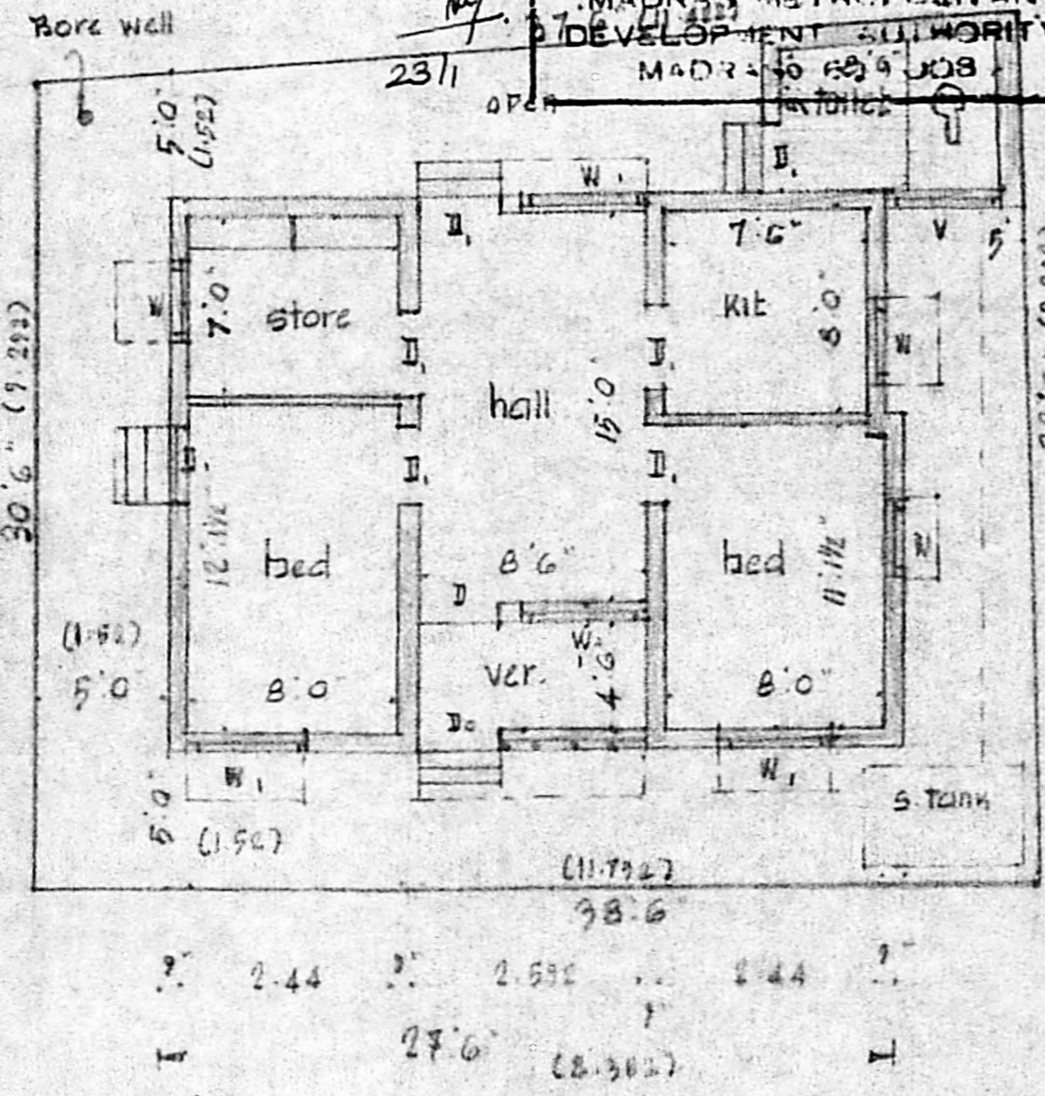

Plan.