



PLAN SHOWING THE PROPOSED RESIDENTIAL BUILDING AT PLOT NO. 26A, RAM NAGAR, T.S.N. 3/48, 3/49
 BLOCK NO. 21 OF NO. 66, PERAVALLUR VILLAGE, MADRAS-82. CORP. DIV. NO. 30. SCALE - 1" = 8'0" (1:100) NEW DIV. No.

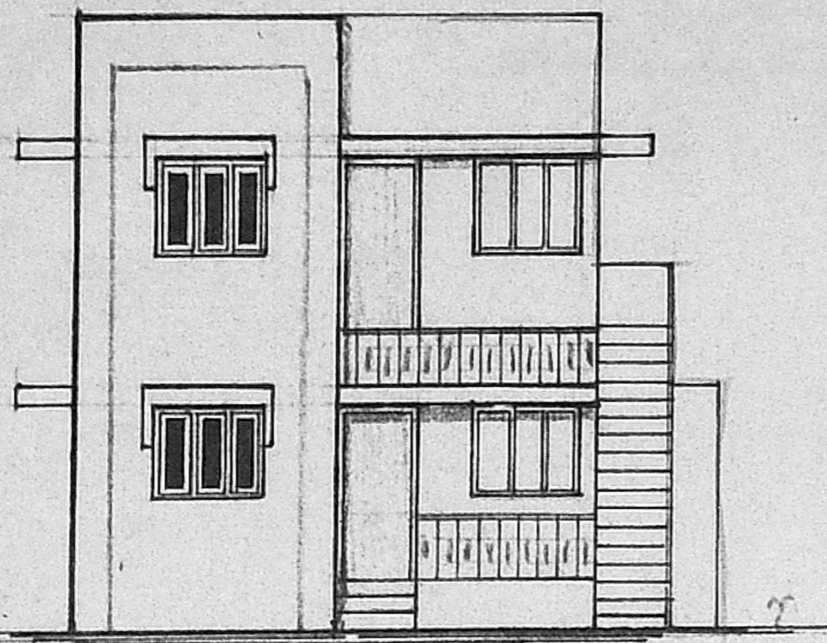


ELEVATION


Planning Permit No. A/334/92
APPROVED
 SUBJECT TO THE CONDITIONS IN THIS OFFICE ORDER.
 No. A3/23387/91
 FOR MEMBER SECRETARY
 MADRAS METROPOLITAN
 DEVELOPMENT AUTHORITY
 MADRAS-600 008.

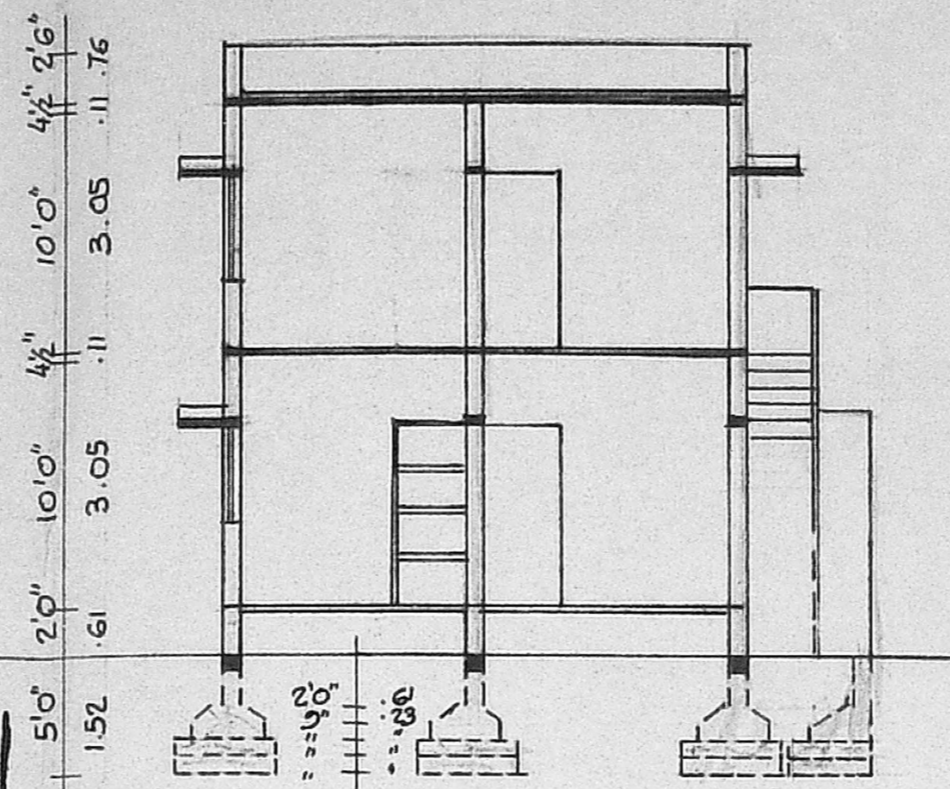


SECTION ON BB

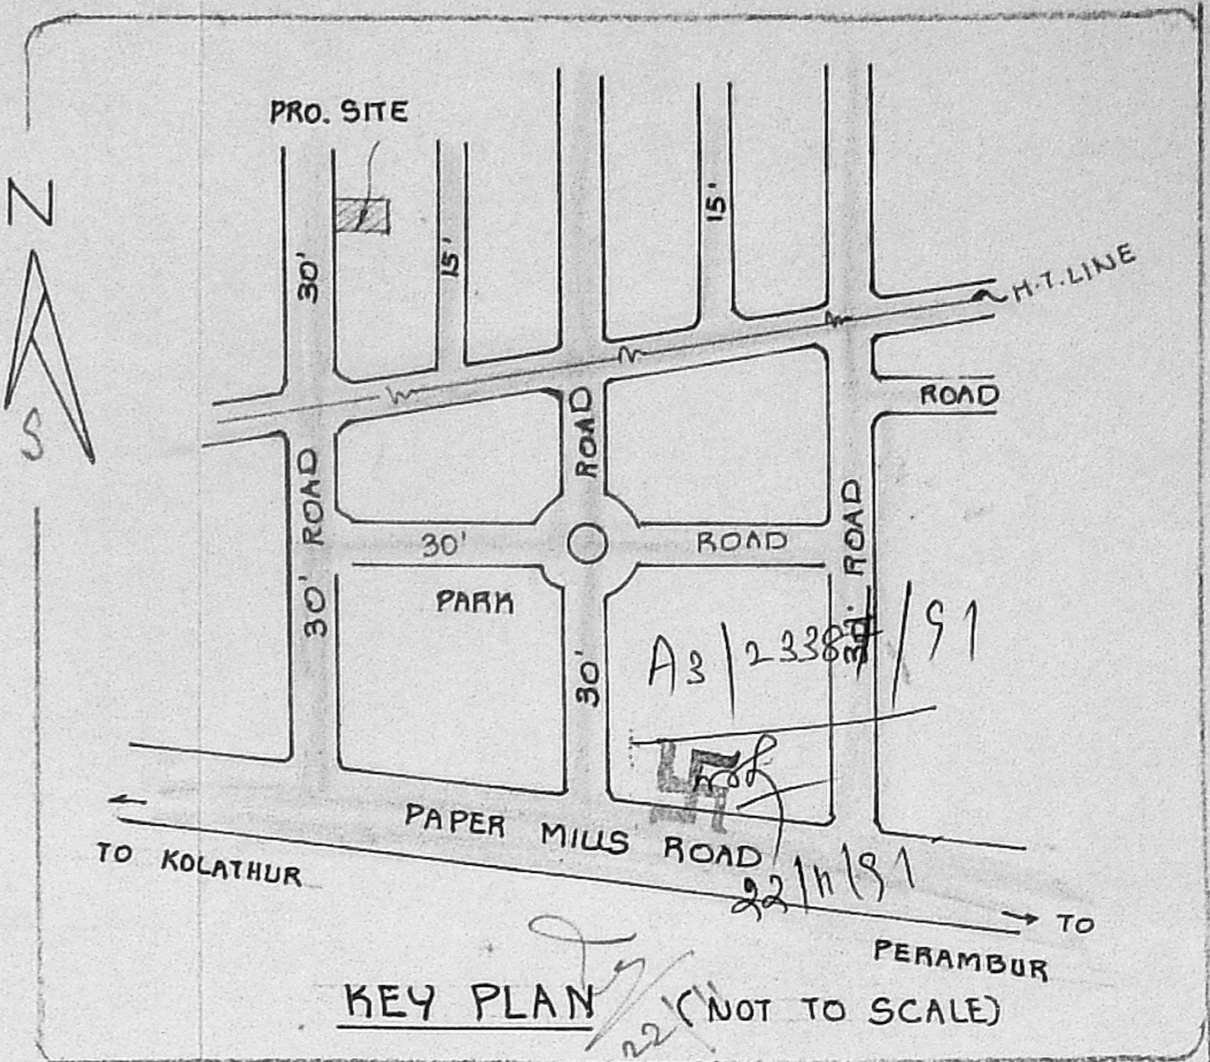


KEY PLAN (NOT TO SCALE)

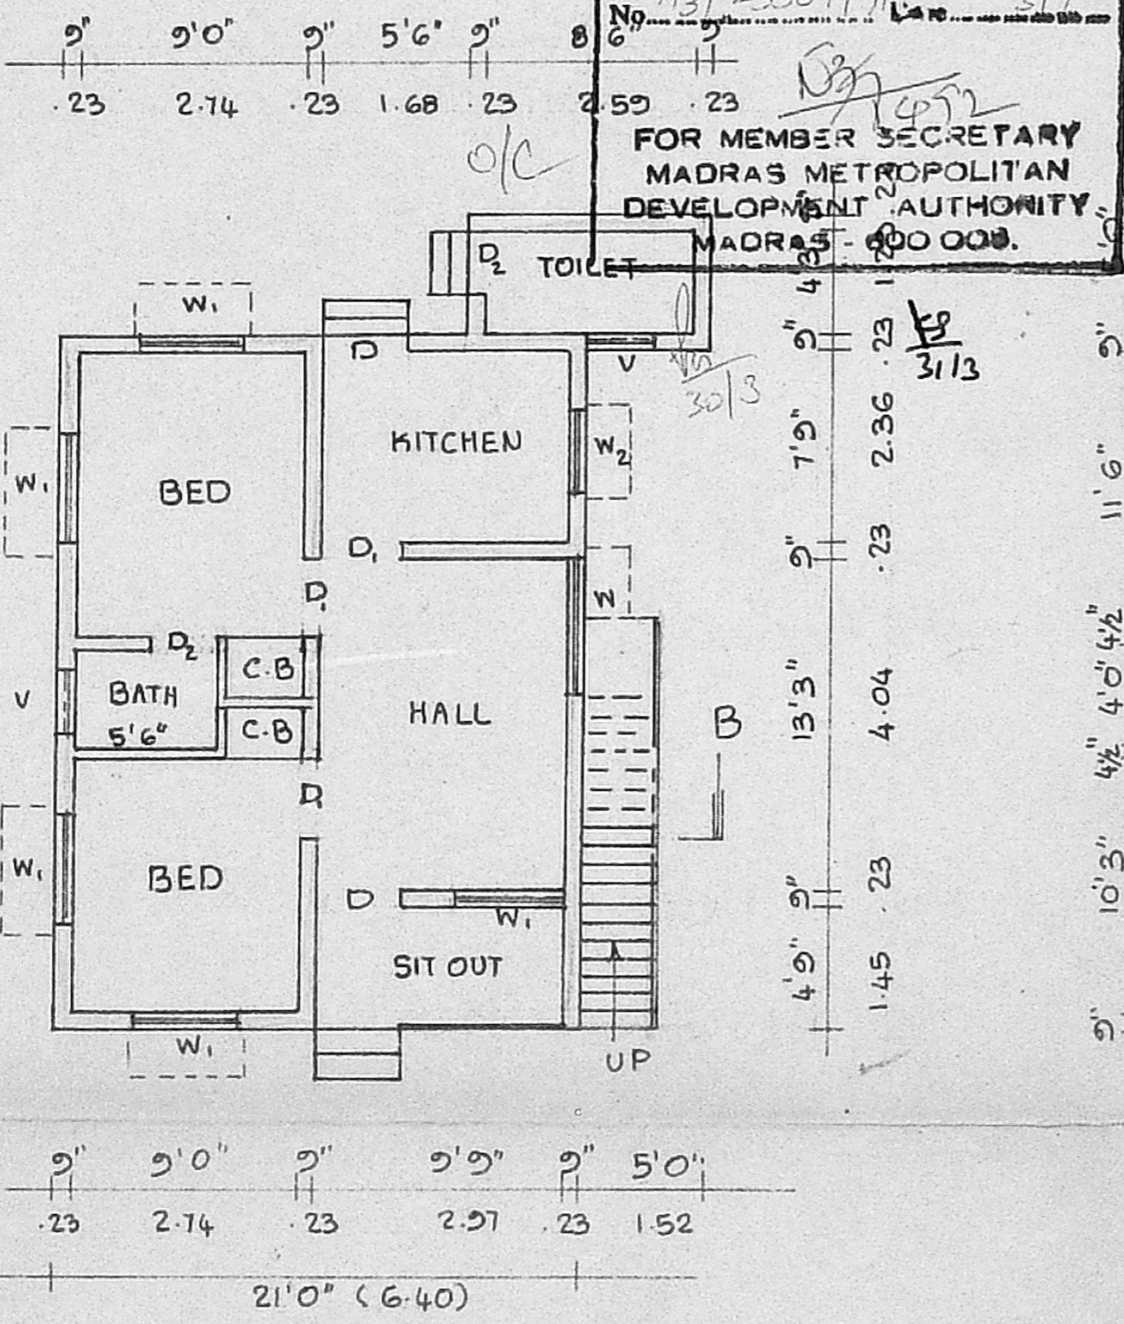


GROUND FLOOR PLAN

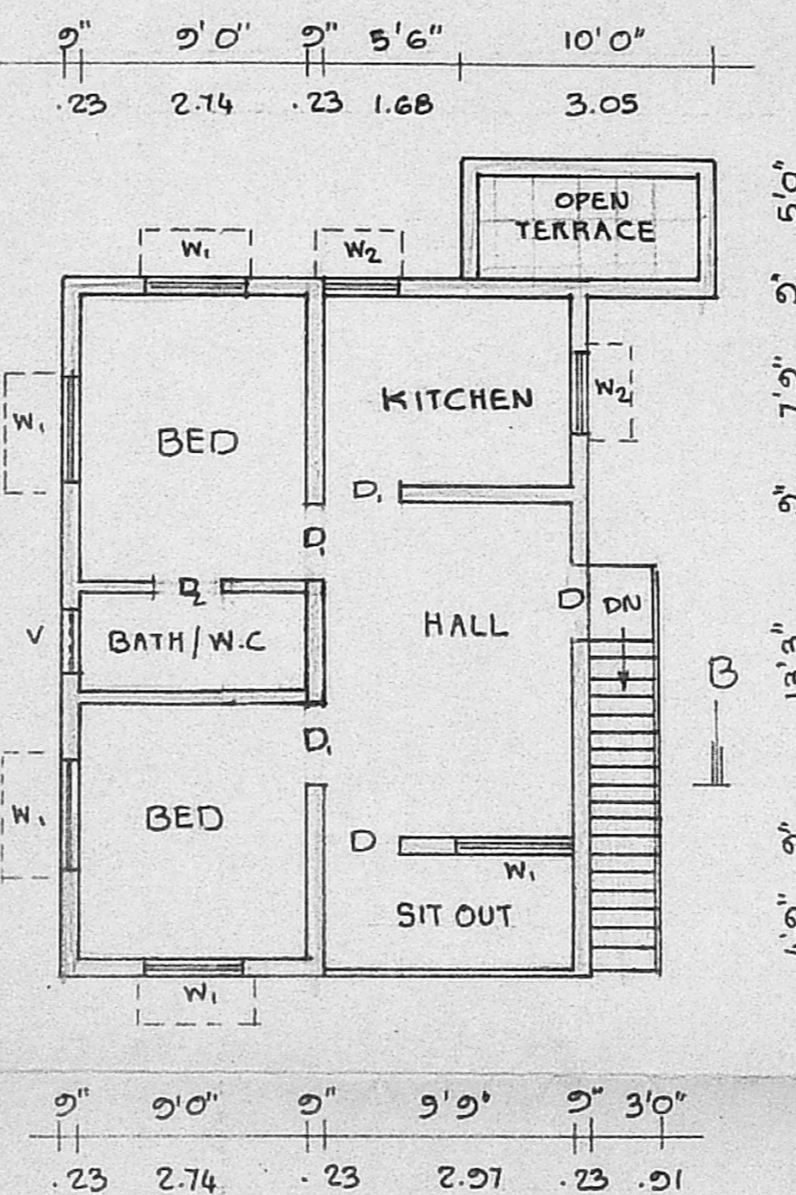

FIRST FLOOR PLAN

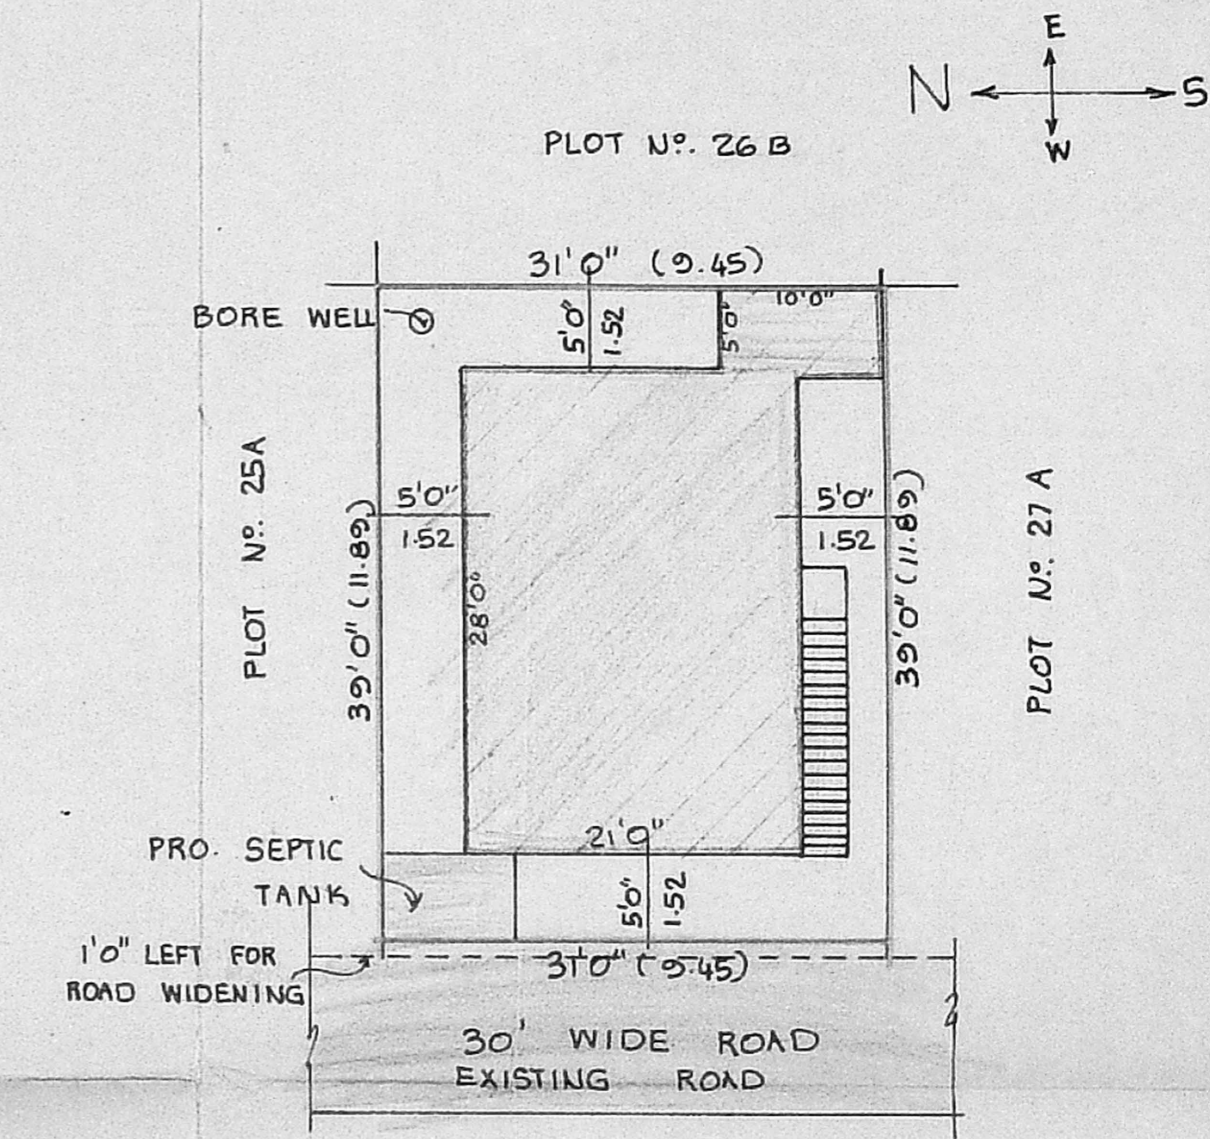

SITE PLAN
 SCALE - 1" = 12'0" (1:150)

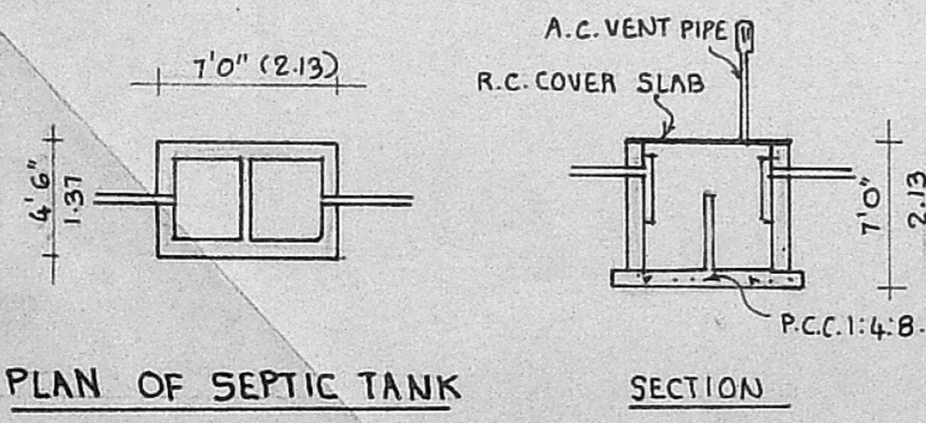


PLAN OF SEPTIC TANK SECTION

PLOT AREA	:	1209	SQ.-FT	112.32	SQ.M
PLINTH AREA	G.F.	642	SQ.-FT	59.64	SQ.M
	F.F.	588	SQ.-FT	54.63	SQ.M
PLOT COVERAGE :		53 %			

SPECIFICATIONS:
 FOUNDATIONS & LEVELLING COURSE ARE IN P.C.C. 1:4:8 MIX. BRICK WORK IN C.M. 1:5 MIX. R.C.C. WORKS ARE IN 1:2:4 MIX. PLASTERING THE WALLS IN C.M. 1:4 MIX. CEILING AND FLOOR FINISHING IN C.M. 1:3 MIX. WEATHERING COURSE WITH TWO LAYERS OF FLAT TILES LAID IN C.M. 1:4 MIX. DOORS AND WINDOWS ARE IN WELL SEASONED WOOD WITH TWO COATS OF ENAMEL PAINT.

SCHEDULE OF JOINERIES:

D	DOOR	3'3" x 7'0"	(1.00 x 2.13)
D ₁	DOOR	3'0" x 7'0"	(0.91 x 2.13)
D ₂	DOOR	2'6" x 7'0"	(0.76 x 2.13)
W	WINDOW	6'0" x 4'6"	(1.83 x 1.37)
W ₁	WINDOW	4'6" x 4'6"	(1.37 x 1.37)
W ₂	WINDOW	3'0" x 4'6"	(0.91 x 1.37)
V	VENTILATOR	2'6" x 2'0"	(0.76 x 0.61)

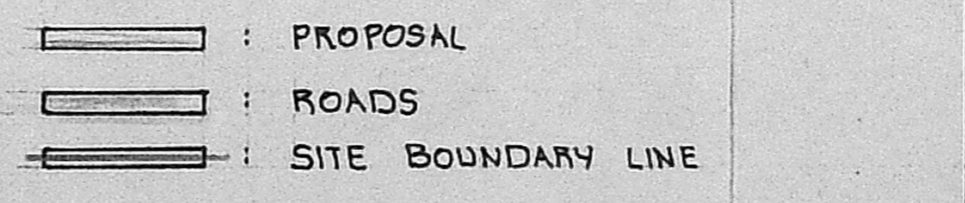

OWNER: S. Hanaka.

V. Balasubramani
V. BALASUBRAMANI, B. Arch., M. G. A., ARCHITECT
 Licensed Surveyor Regd. No: R. A. 161
 CORPORATION OF MADRAS
 No. 3, Paper Mills Road, First Floor,
 NEAR PERAMBUR CHURCH, MADRAS-11

ENGINEER