






PROPOSED DWELLING AT  
 PLOT NO.38 S.NO.137/3  
 BALAJI NAGAR  
 VILLIVAKKAM PANCHAYAT UNION  
 KOLATHUR VILLAGE.  
 SAIDAPET TALUK.

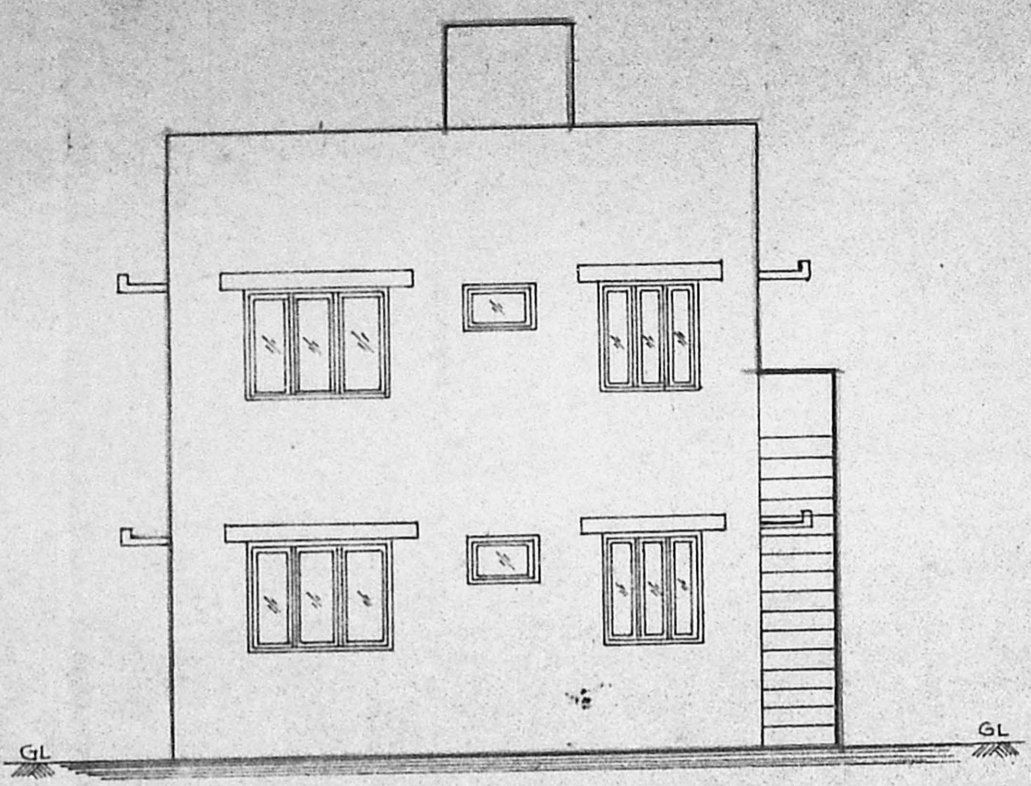


FRONT ELEVATION

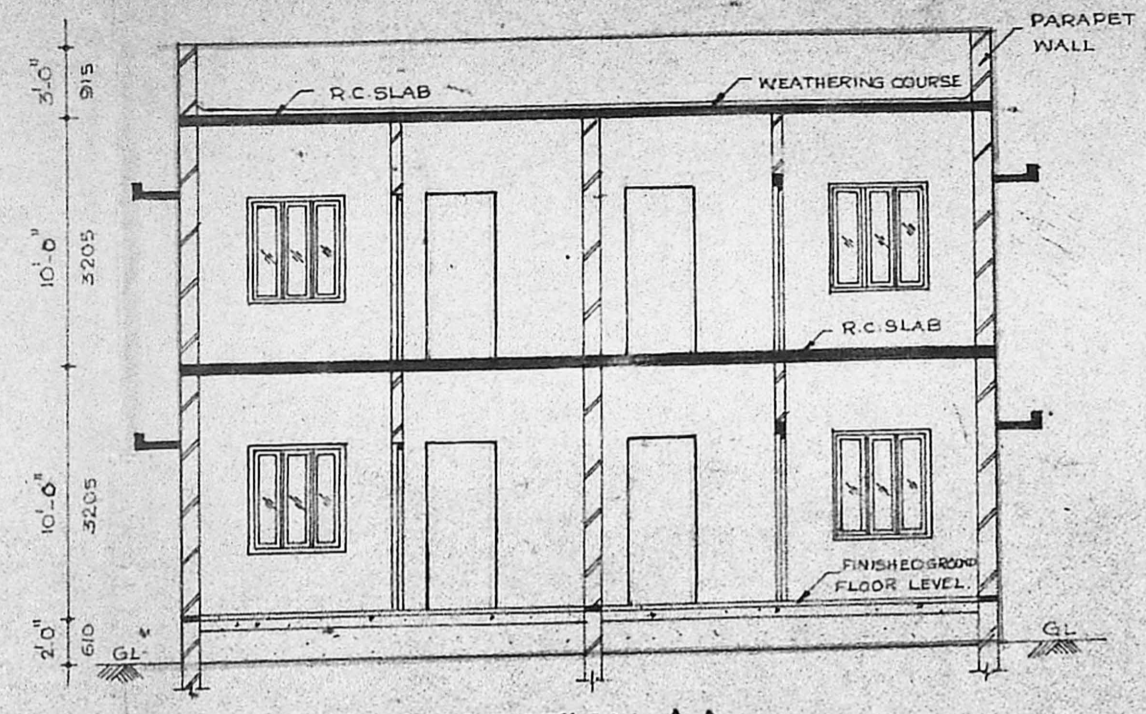


SECTION AA

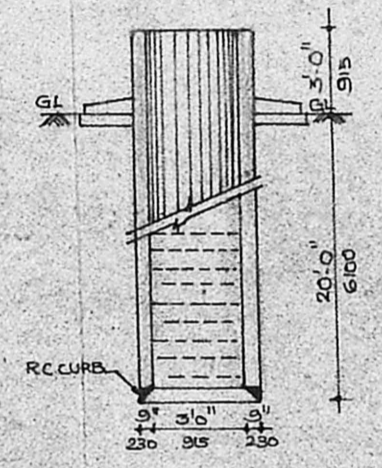


WELL DETAIL

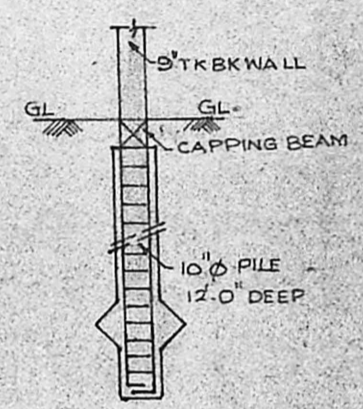


PILE DETAIL

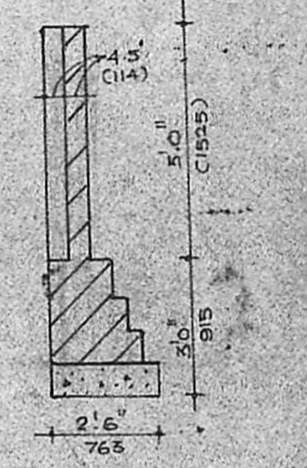

COMPOUND WALL DETAIL

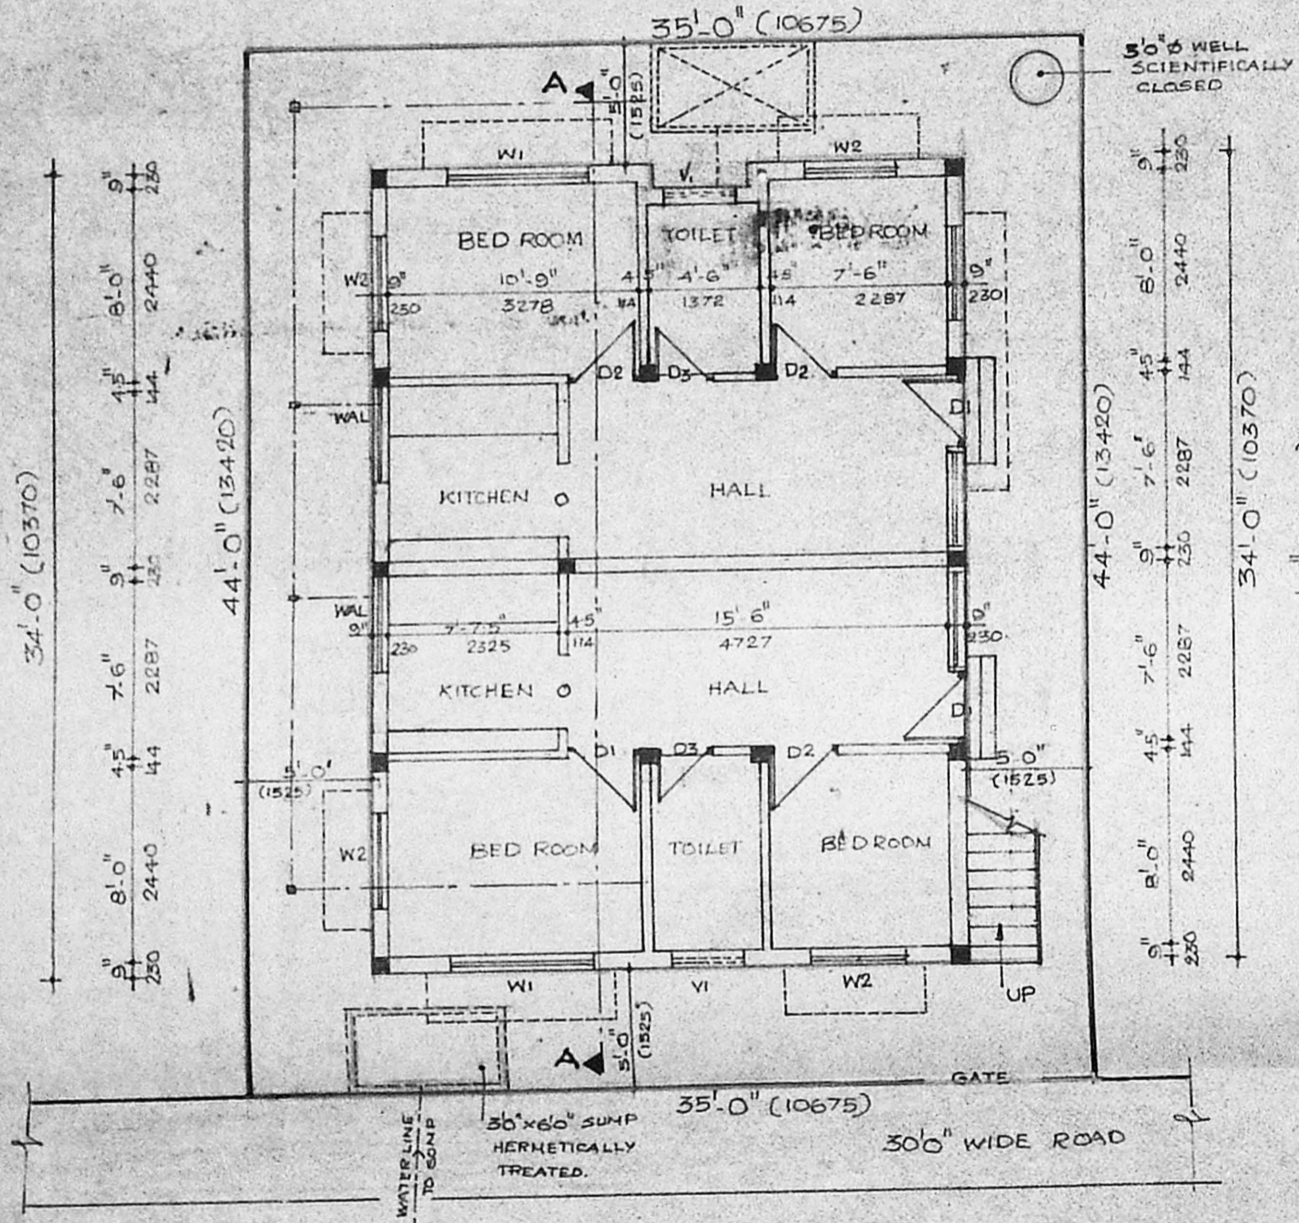

SITE CUM GROUND FLOOR PLAN

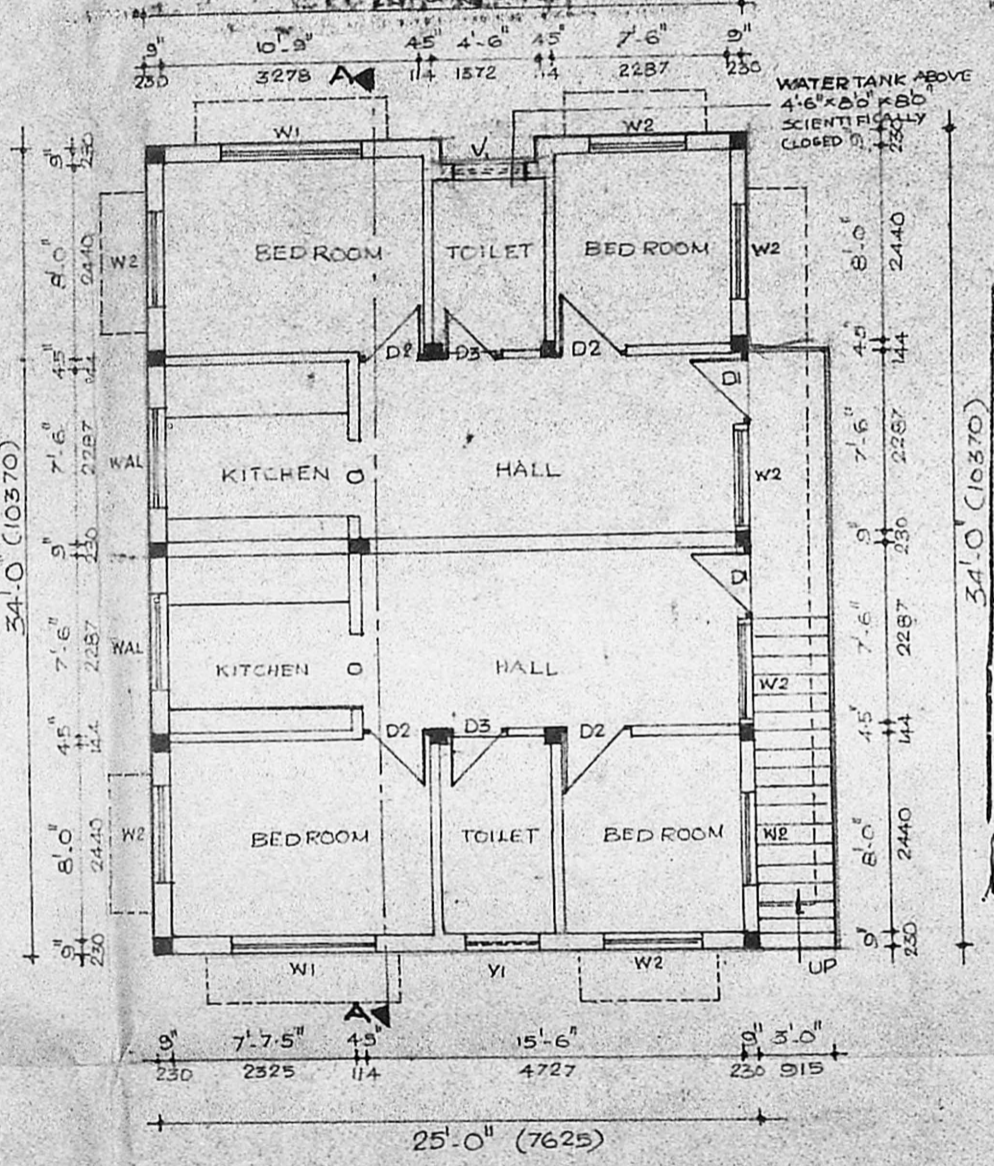

FIRST FLOOR PLAN

Planning Permit No. A/192/192


**APPROVED**

SUBJECT TO THE CONDITIONS IN THIS OFFICE LETTER.


No. A/26445/91 dated 23/9/92

*[Signature]*

FOR MEMBER SECRETARY  
 MADRAS METROPOLITAN  
 DEVELOPMENT AUTHORITY  
 MADRAS - 600 008

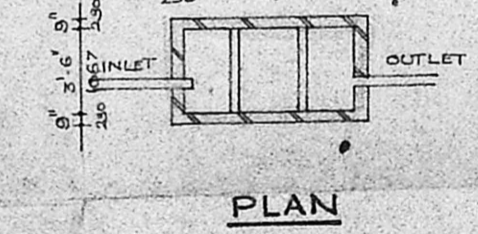

SEPTIC TANK DETAIL

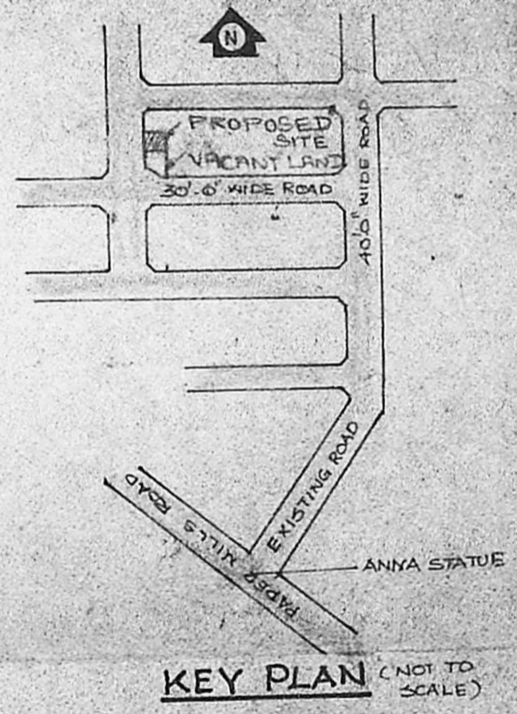

KEY PLAN (NOT TO SCALE)

- SPECIFICATIONS**
- 10" φ PILES IN FOUNDATION
  - PILES ARE CONNECTED BY CAPPING BEAMS.
  - BRICKWORK IN BASEMENT AND SUPER STRUCTURE IN CM 1:5
  - WALLS ARE PLASTERED BY CM 1:5
  - WALLS ARE PAINTED BY CEMENT PAINT.
  - LINTELS OVER OPENINGS.
  - ROOF COVERED BY R.C. SLAB.
  - ALL R.C.WORK IN CM 1:2:4.
  - WEATHERING COURSE LAID WITH PROPER SLOPE.

**SCHEDULE OF JOINERY**

TYPE	SIZE	DESCRIPTION
D1	3'0" x 7'0"	T.W. PANELLLED DOOR
D2	2'9" x 7'0"	DO
D3	2'6" x 7'0"	DO
W1	6'0" x 4'6"	T.W. GLAZED WINDOW
W2	4'0" x 4'6"	DO
WAL	4'0" x 3'0"	ALUMINIUM WINDOW
V1	3'0" x 2'0"	GLAZED VENTILATOR.
O	3'0" x 7'0"	OPENING

**COLOUR CODE INDEX**

PROPOSED ROAD

PLOT OUT LINE

**AREA STATEMENT**

GROUND FLOOR 850 Sq. Ft.

FIRST FLOOR 850 Sq. Ft.

STAIRS 75 Sq. Ft.

1775 SQAFT 165 Sqm.

SCALE : 1:100 (OR) 1:80

DRN :

CHD :

**CONSULTANT:**  
 S. THIRUVENGADAM.  
 A.54, ANNA NAGAR  
 MADRAS. 600102  
 PH : 615544

*[Signature]*  
 OWNERS SIGNATURE  
 P.A. Holder

*[Signature]*  
 B.S. RADHAKRISHNAN  
 CONSULTING CIVIL ENGINEER  
 LICENSED SURVEYOR  
 CORPORATION OF MADRAS  
 REGD. No. 120  
 NO. 2, SIXTH STREET, TRANS NAGAR,  
 VELEACHERY, MADRAS. 600 042.  
 LICENSED SURVEYOR.