

ELEVATION




Planning Permit No. A/170/92
APPROVED
 SUBJECT TO THE CONDITIONS IN THIS OFFICE LETTER.
 No. A3/26617/91, Date 22/2/92
 FOR MEMBER SECRETARY
 MADRAS METROPOLITAN
 DEVELOPMENT AUTHORITY
 MADRAS - 600 003

SECTION ON AB

SCRUTINY PLAN

A3/26617/91
 KEY PLAN
 NOT TO SCALE
 6/1/92

PLAN SHOWING THE PROPOSED RESIDENTIAL BUILDING IN R.S. NO 165/1A3 PL. PLOT NO. 2, AT PERUNGALATHUR VILLAGE, SAIDAPET TALUK, CHINGLEPUT DISTRICT. SCALE: 1"=8'-0" (1:100)

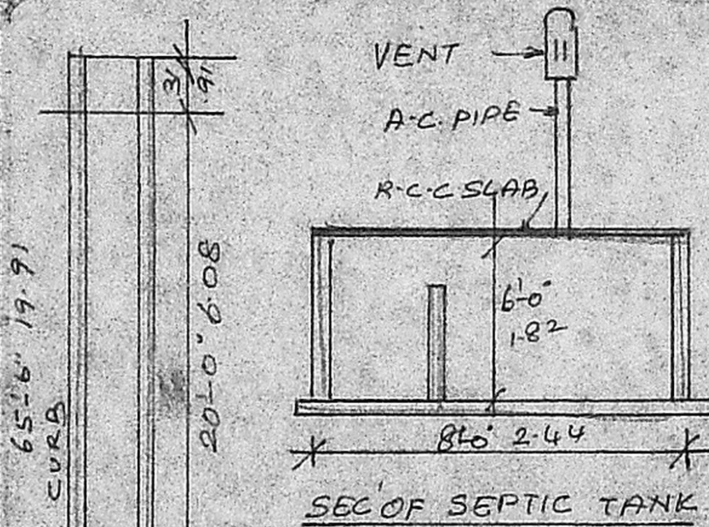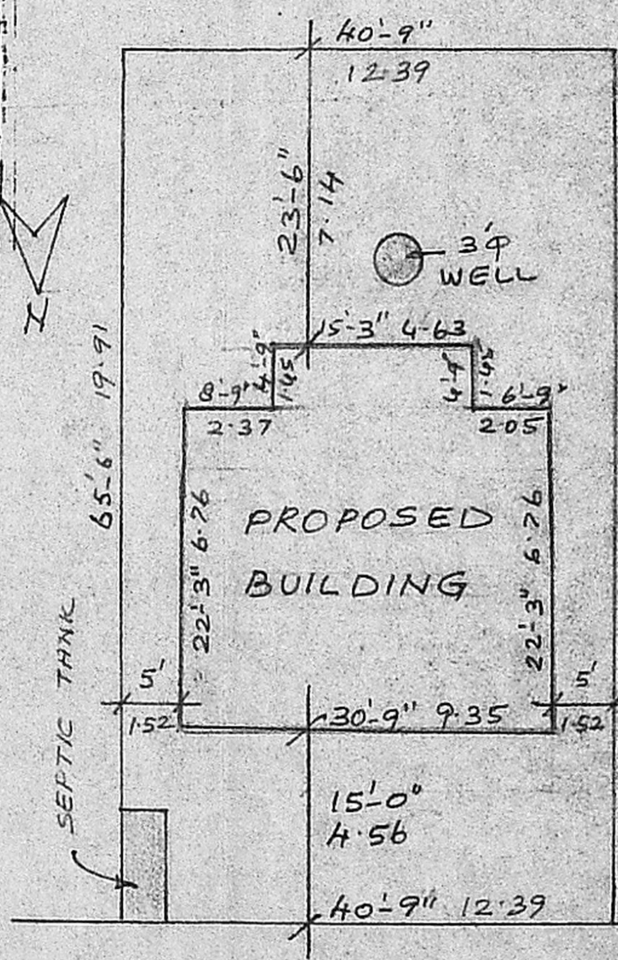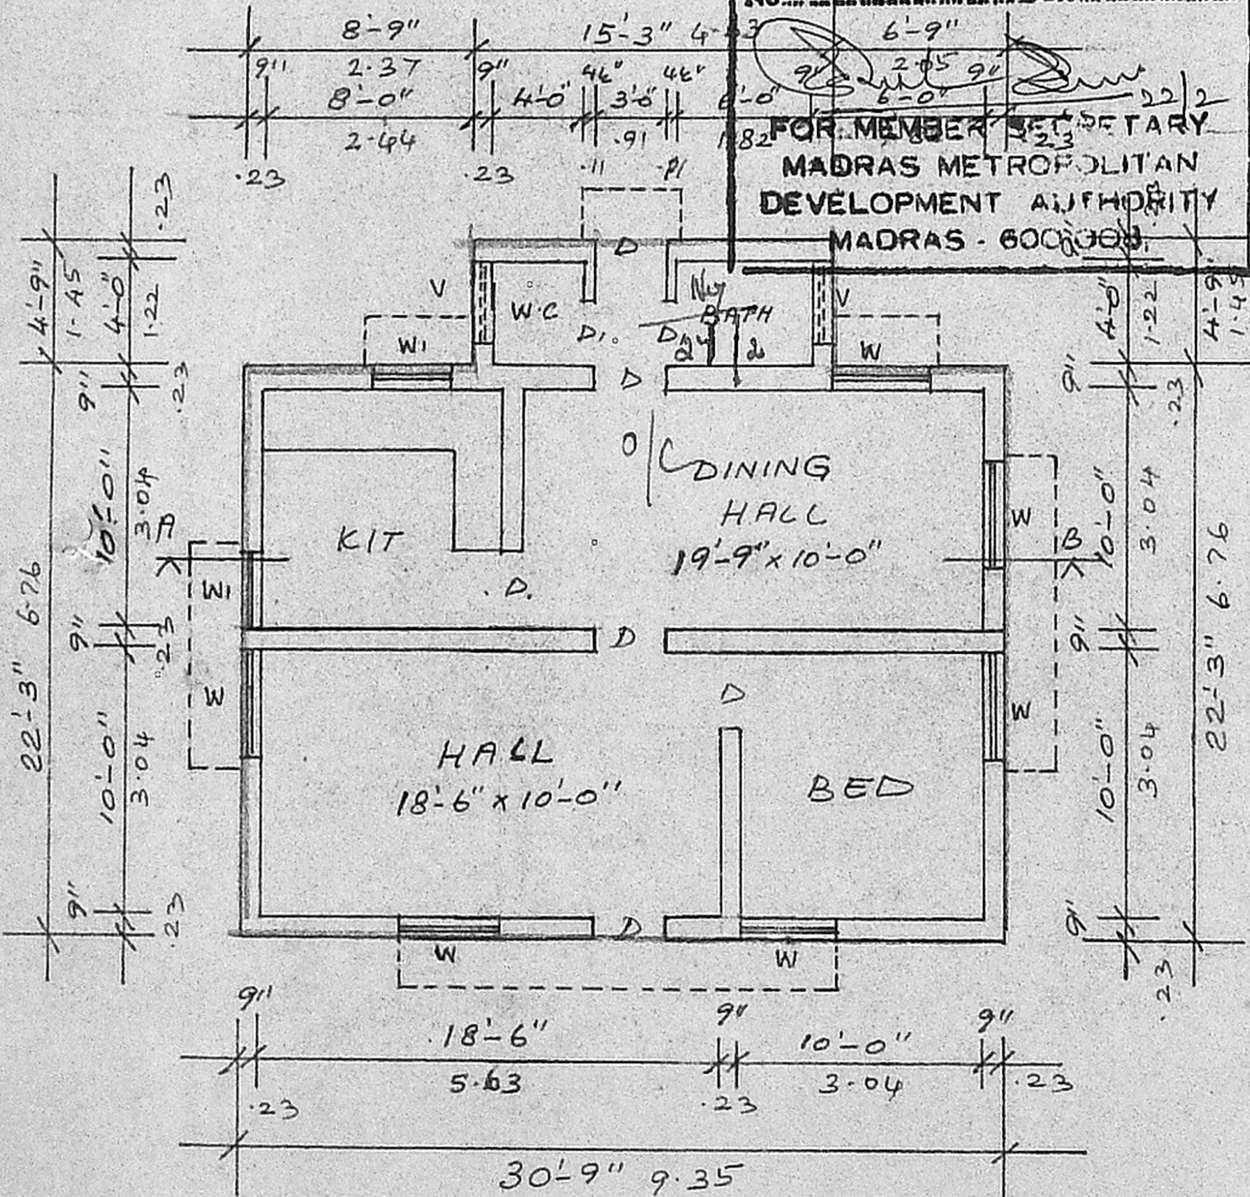


|| SCHEDULE OF JOINERY ||

- D - PANELLED DOOR : 3'-0" x 7'-0" . 91 x 2.10
- DI - -DO- : 2'-6" x 6'-0" . 75 x 1.82
- W - PANELLED WINDOW : 4'-0" x 4'-6" . 1.22 x 1.37
- WI - -DO- : 3'-0" x 3'-0" . 91 x 91
- V - VENTILATOR : 3'-0" x 2'-0" . 91 x 61

|| REMARKS ||

Sand filling for foundation & flooring, P.C.C 1:1.5 for foundation & flooring, Brick work in c.m. 1:5 for walls, R.C.C lintel, roof slab, sun shade with c.c. 1:2:4, plastering with c.m. 1:5, 1/2 Tk for walls, floor finishing with c.m. 1:3, 3/4 Tk, weathering course over roof slab fixing the pressed tiles with c.m. 1:3, 3/4 Tk

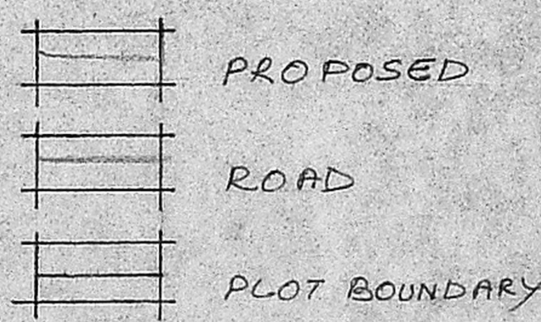

PLAN

SITE PLAN
 SCALE: 1"=16' (1:200)

PLOT AREA : 2660 SQ. FT
 PRO-AREA : 755 SQ. FT
 CARPET AREA : 620 SQ. FT

M. Ganjani
 OWNER

R. Mohan Rao, D.O.I.
 LICENSED SURVEYOR
 Corporation of Madras
 REG No. 12
 AMBATTUR OWNERSHIP
 ALANDUR MUNICIPALITY
 Consulting Engineer & Surveyor
 Office: 15, Madhav Road
 LICENSURED SURVEYOR
 MADRAS-600 003